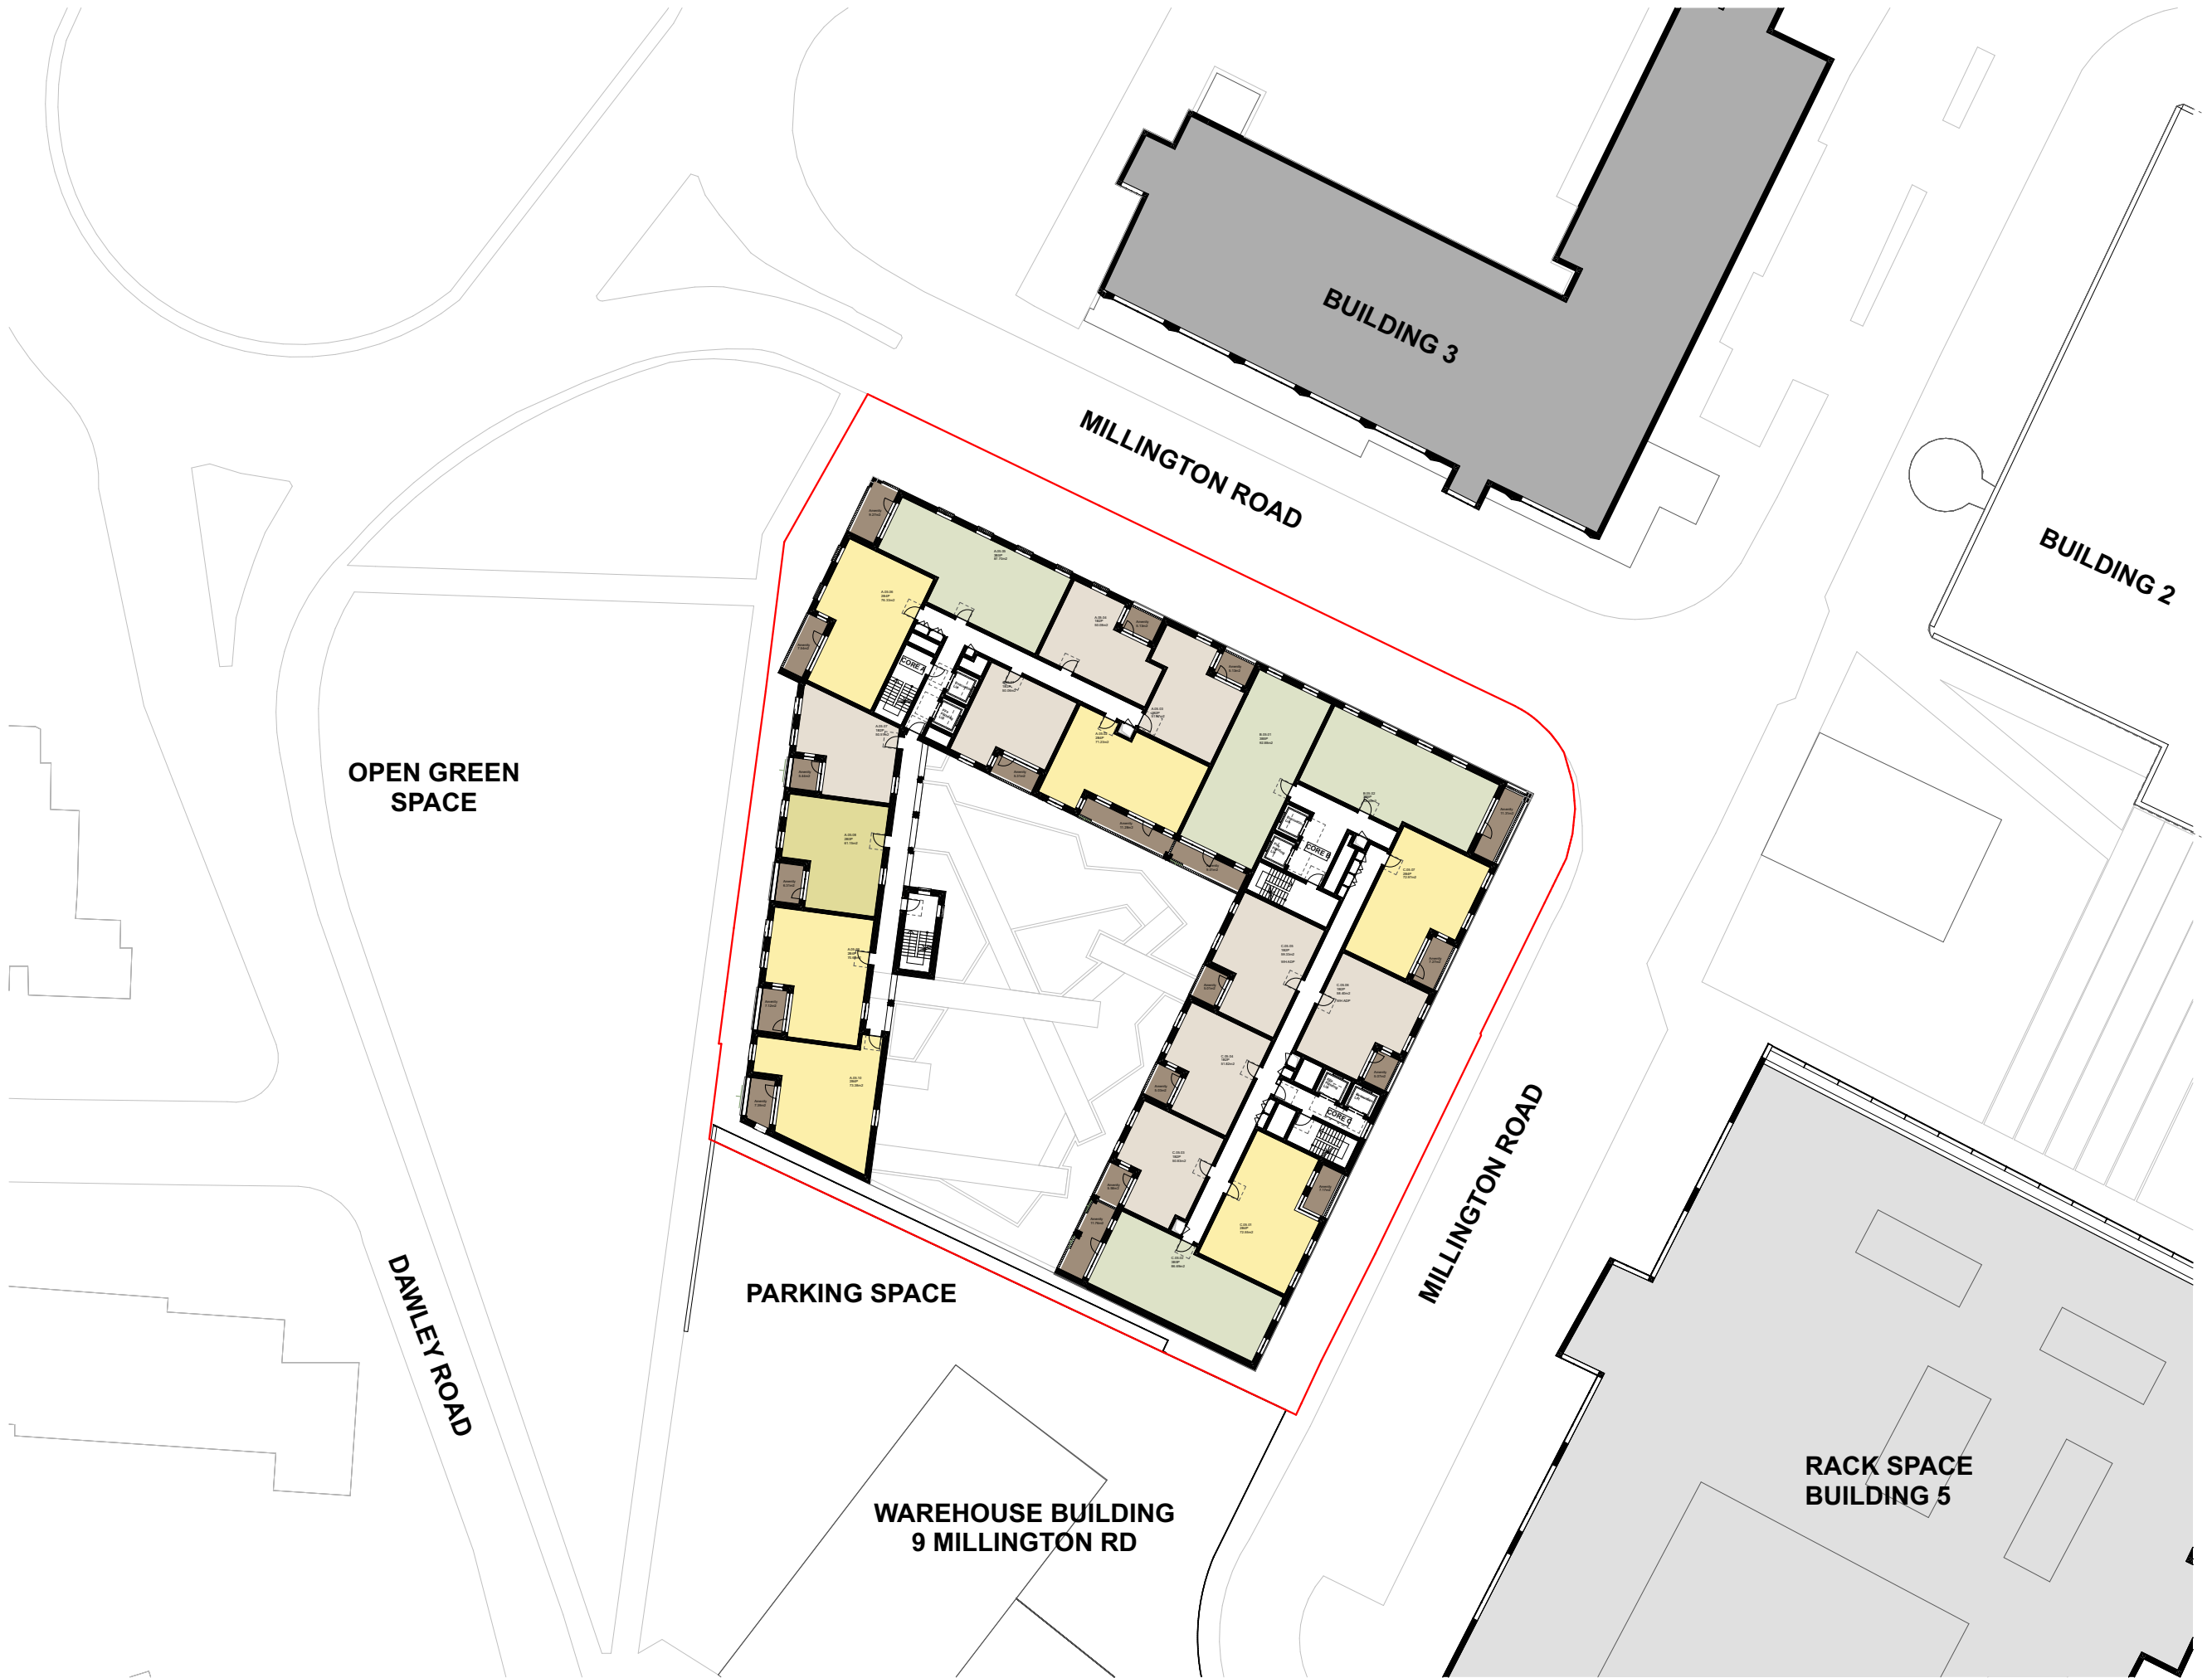


KEY

- 1B2P
- 2B3P
- 2B4P
- 3B5P
- SERVICES

NOTE

For the landscape detailed design, please refer to the landscape architect's drawings

P04	26/01/2023	Planning	Studio units in Block A converted to 1B2P units
P03	07/12/2021	Planning	Evacuation / Fire Fighting notes added,Door openings shown in Core A,Car drop off areas shown
P02	18/11/2021	Planning	B.01.02, B.02.02 Flats Converted to M4(3), Communal Corridor Partition Revised
P01	30/07/2021	Planning	
rev	date	description	

stock
wool

The Pump House 19 Hooper Street
London E1 8BU 020 7264 8600
info@stockwool.co.uk

Client
Millington Road (HPH4) LLP

Project
HPH4 Millington Road,Hayes

Drawing
Fifth Floor Plan - Proposed

Status
PLANNING

Scale 1:500@A3
CAD File 3552_MillingtonMainModel PA Housing.p
Date 26/01/2023
Drawn MF SM
Checked AP

Project no_Drawing no Revision
3552_PL(20)106 P04