


All work to comply with current building regulations and codes of practice
Do not scale from drawings
all dimensions to be checked on site before the start of any work
All Proposed External Materials to Match Existing External Materials

Any Proposed Windows to Flank wall to be Obscure Glazed and Non-Opening below 1.7m from FFL

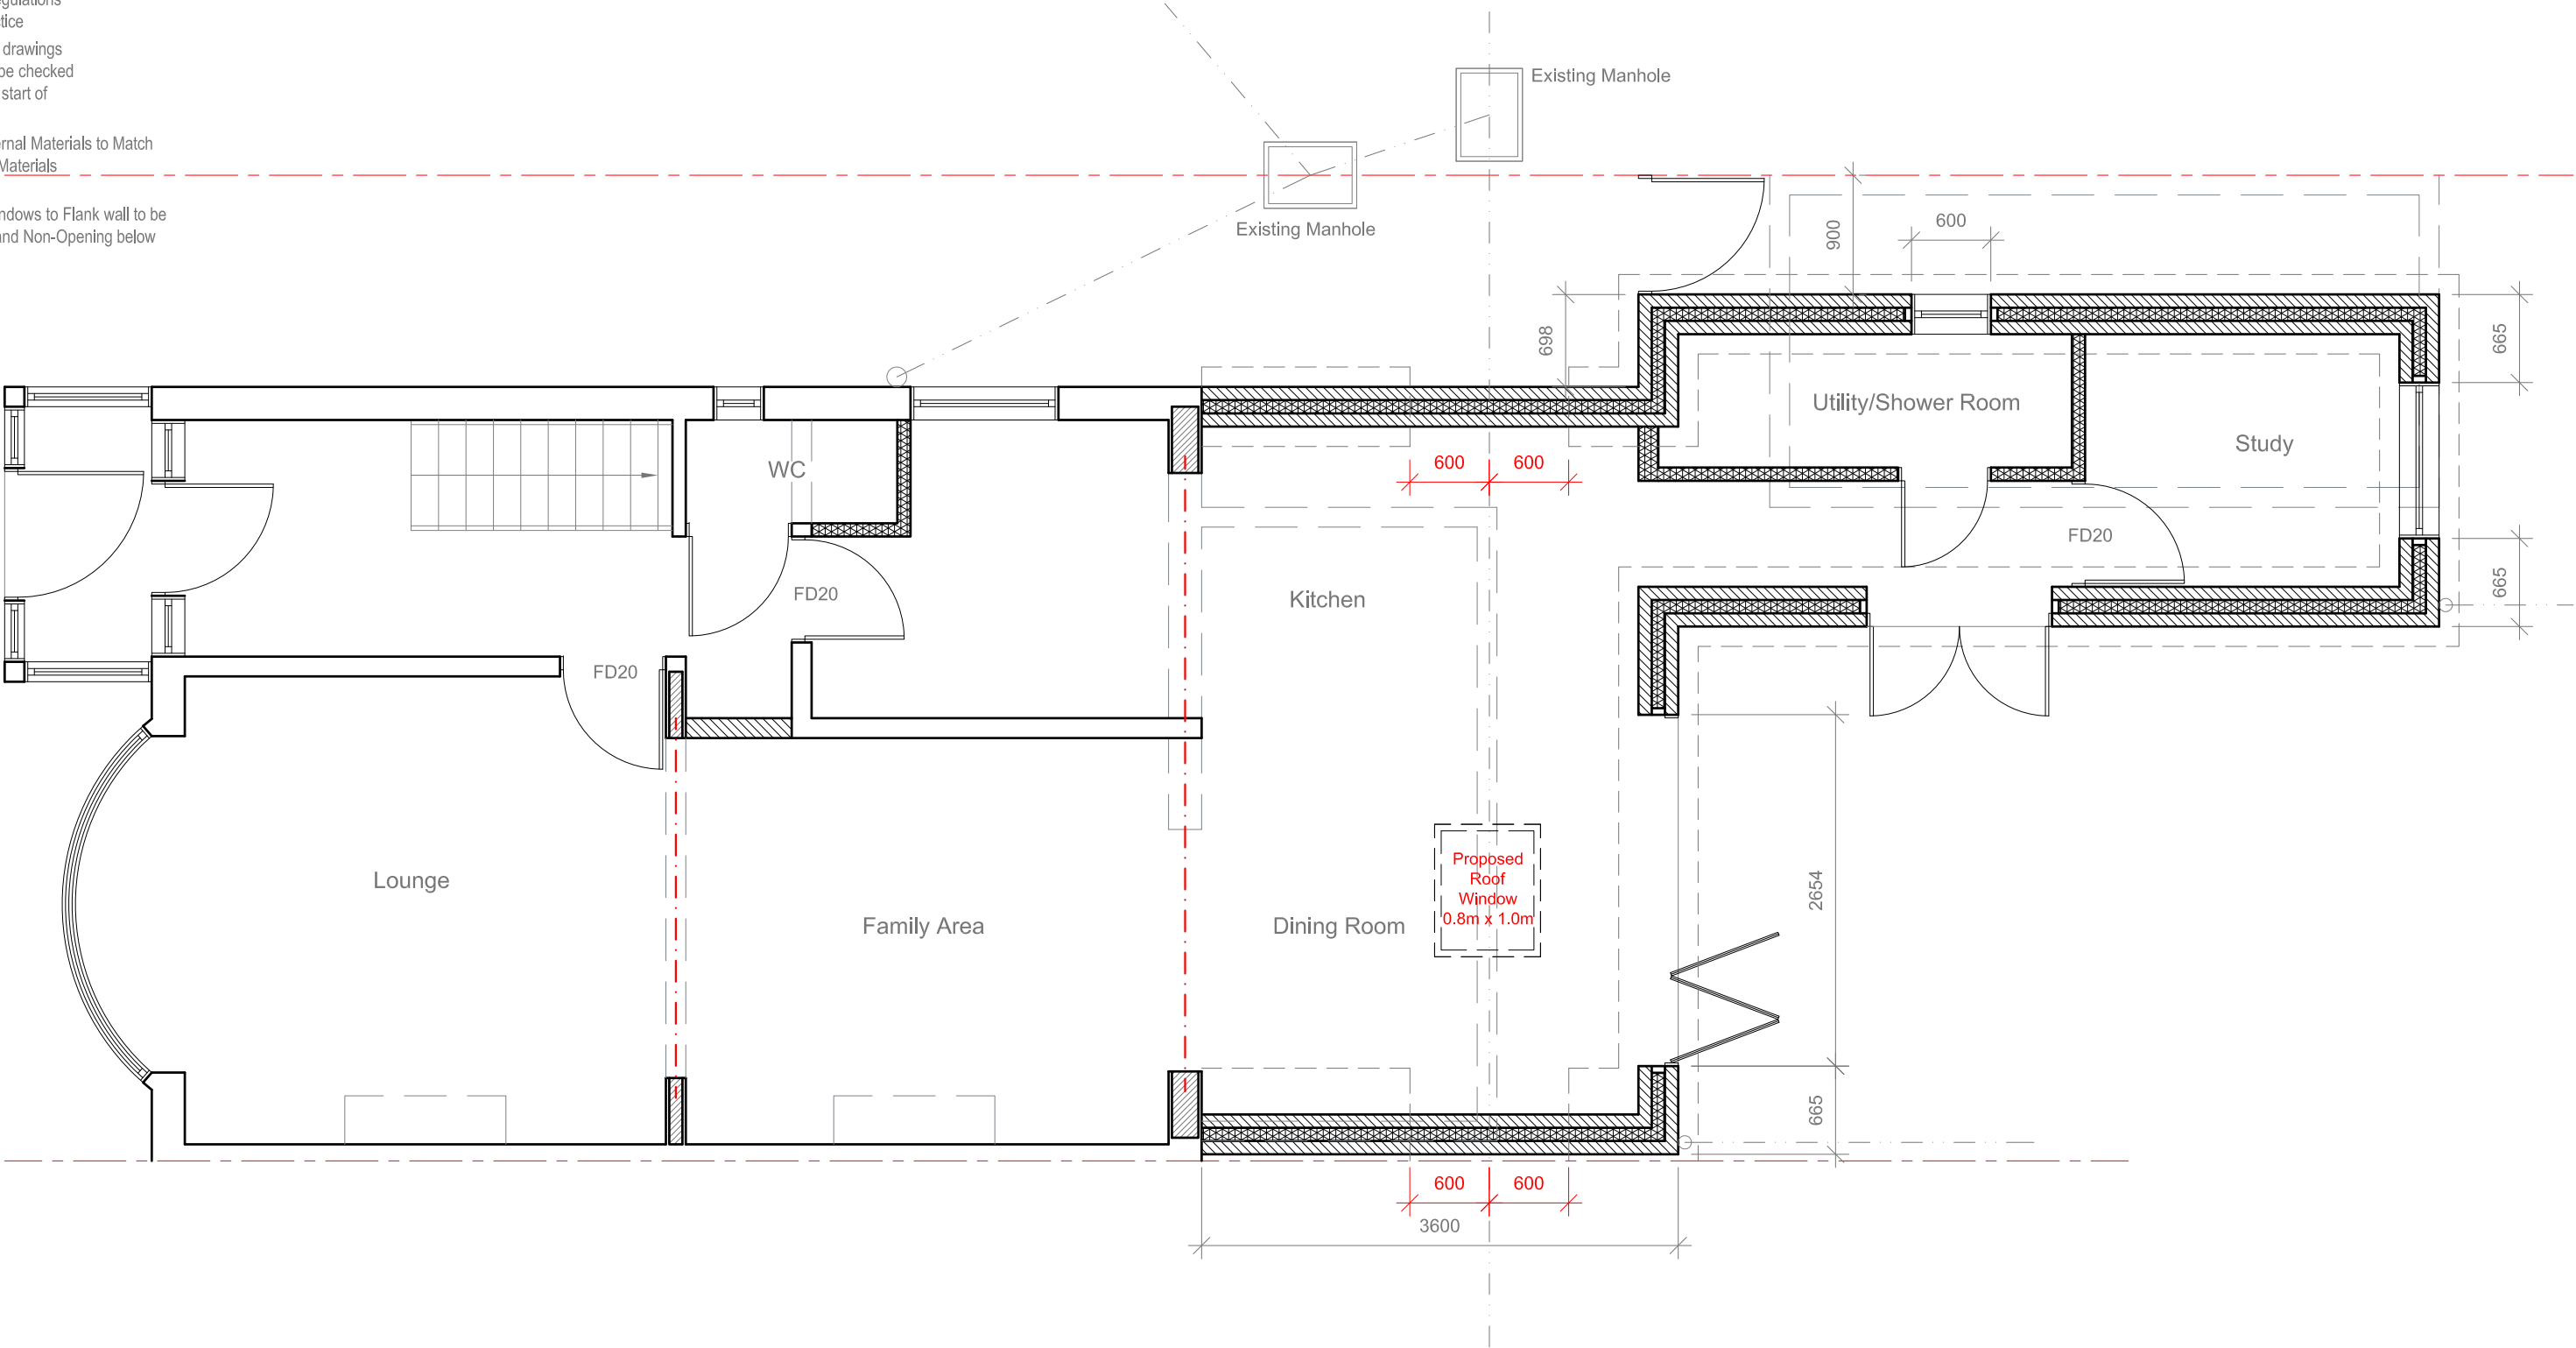

	<u>Site Address:</u> 37 Cranborne Way Hayes Middlesex UB4 0HP	<u>Drawing Content:</u> Proposed Ground Floor Plan	<u>Drawings No:</u> 37cranborne/2021/04	<u>Date Drawn:</u> 16th June 2021	Planning Issue	
	1	2	3	5	7	
			<u>Drawings Scale:</u> 1:50	<u>Drawn By:</u> KG	<u>Revision:</u>	
			4	6	A	
					04/23	8