



Proposed Outbuilding Plan  
Scale 1:50

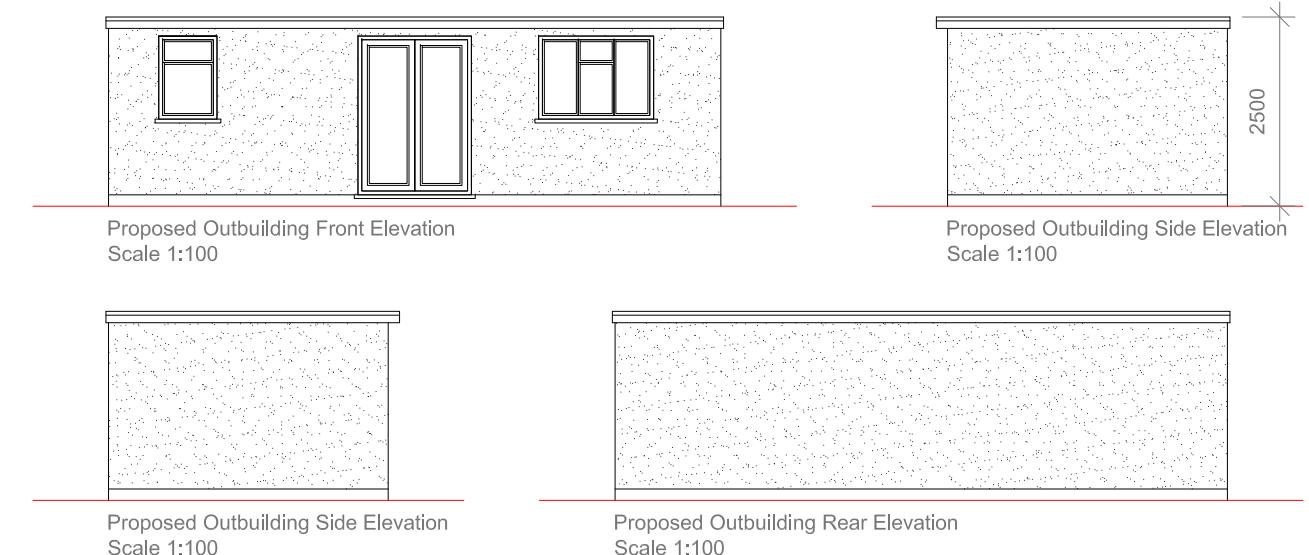

Proposed Outbuilding Side Elevation  
Scale 1:100

Proposed Outbuilding Rear Elevation  
Scale 1:100

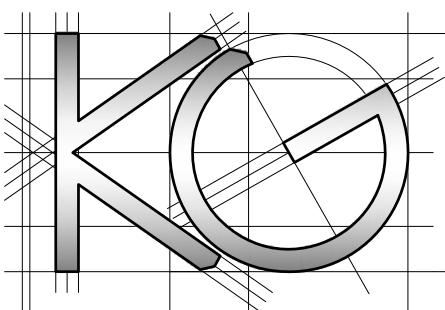

Site Address:  
37 Cranborne Waye  
Hayes  
Middlesex  
UB4 0HP

1

Drawing Content:  
Proposed Outbuilding/Elevations

Drawings No:

37cranbornewaye/2023/01

Drawings Scale:

1:100

Date Drawn:  
29th November 2023

5

Drawn By:

KG

Planning Issue

7

Revision:

8

4

6