

NOTES

Planning Applications drawings

Firm Name and Address

LONDON CONSTRUCTION & DESIGNS  
9 WELLESLEY COURT  
BATHURST WALK  
IVER SL0 0LJ  
Tel 020 3489 7146 / 07958577565  
london-designs@hotmail.co.uk

Client Name and Address

Mr. Sunil Bhadra  
38 Warwick Crescent  
Hayes,  
UB4 8RE

Project

Single Storey and part two  
storey rear Extension

Date

April 2022


Scale

1:100@A1


Drawing No.

RS/0247/WC/22


This drawing is property of London Constructors & Designs Ltd.  
The information it contains is copyright and is not to be copied without prior  
permission.

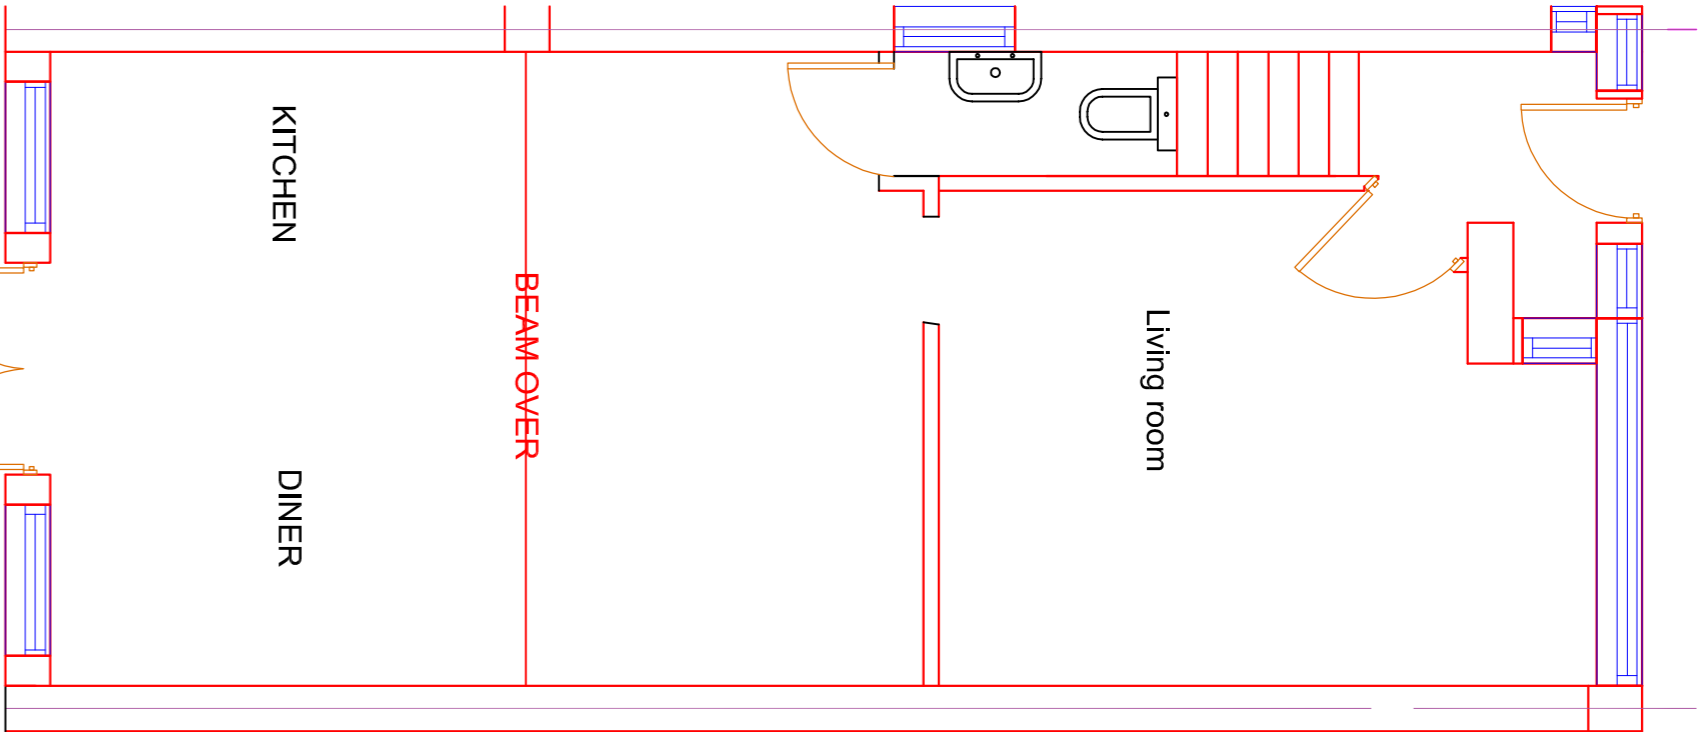


Proposed G.F. plan

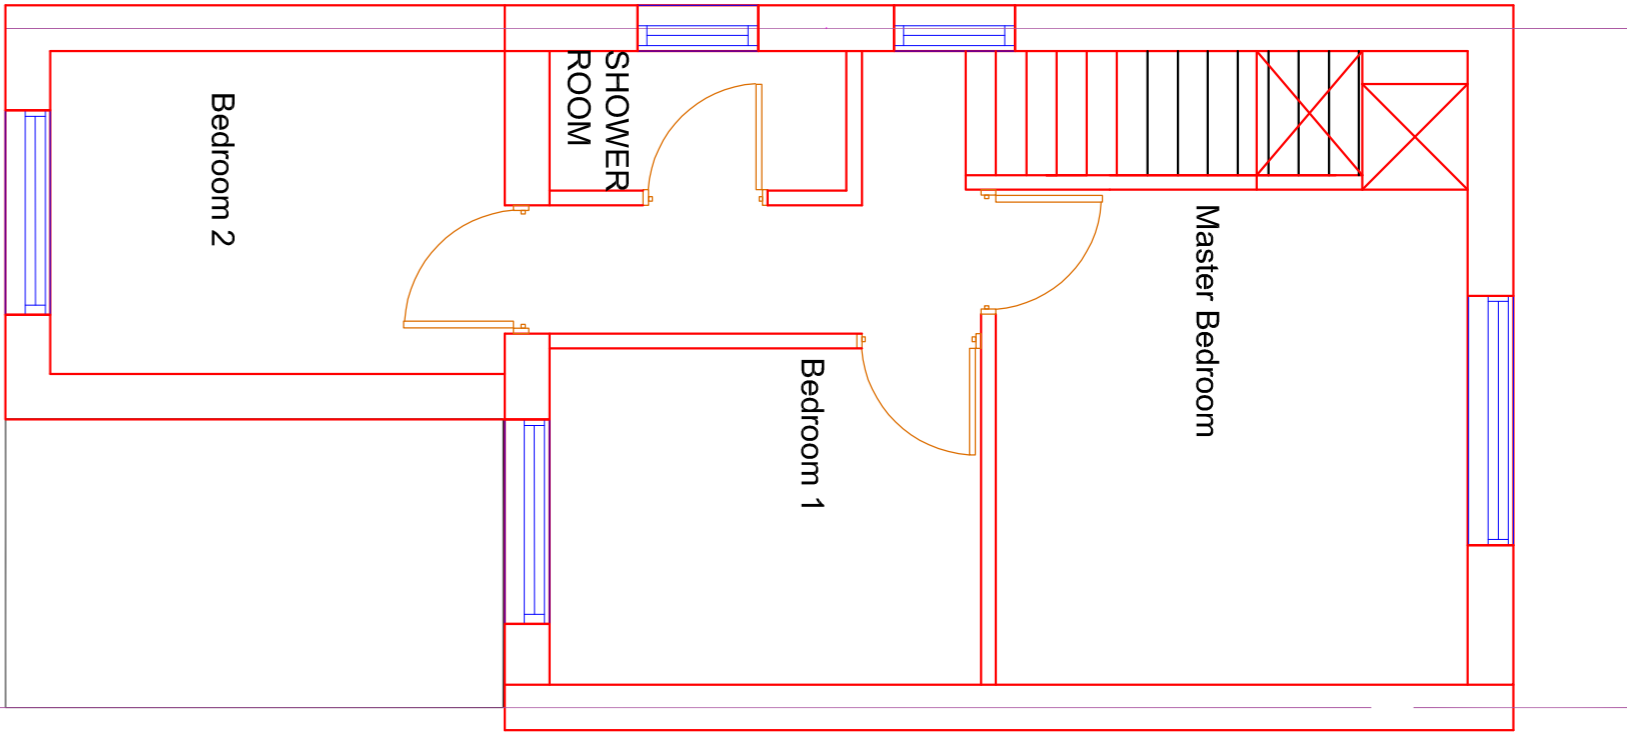


Proposed first floor plan

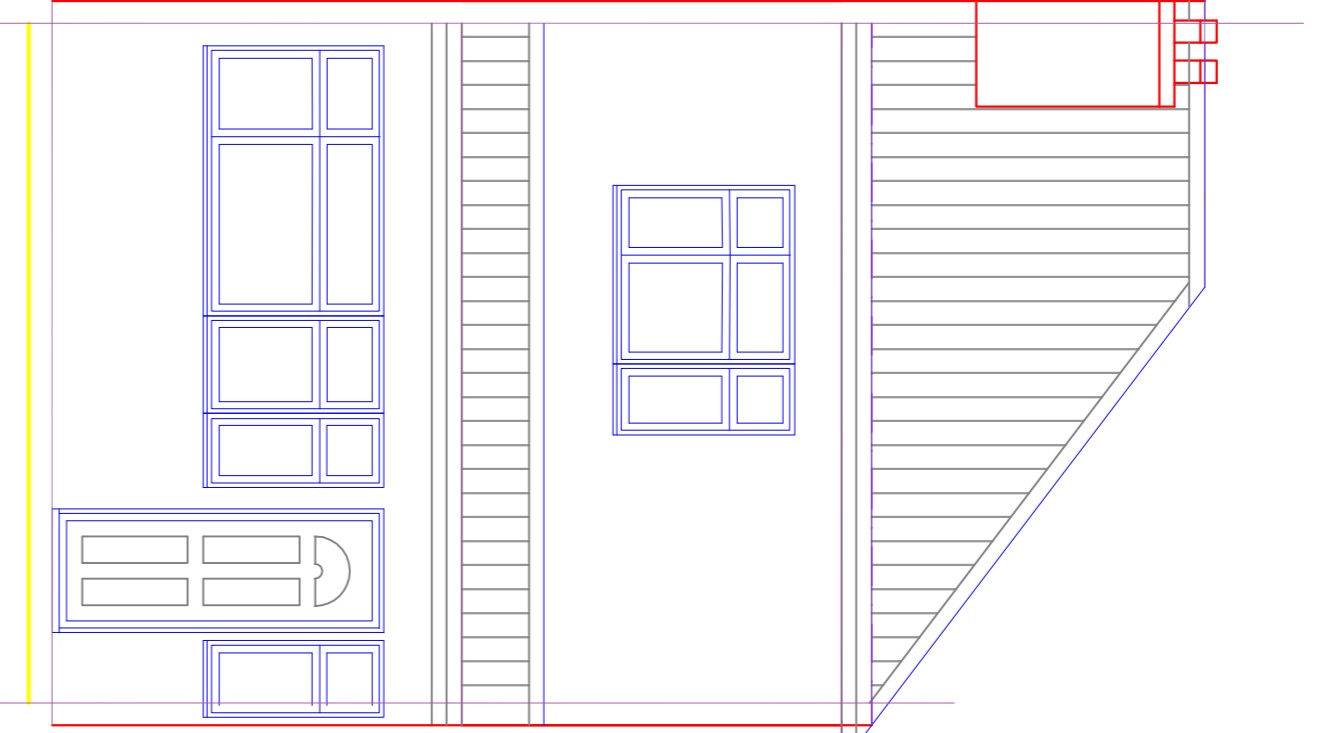


Proposed front elevation

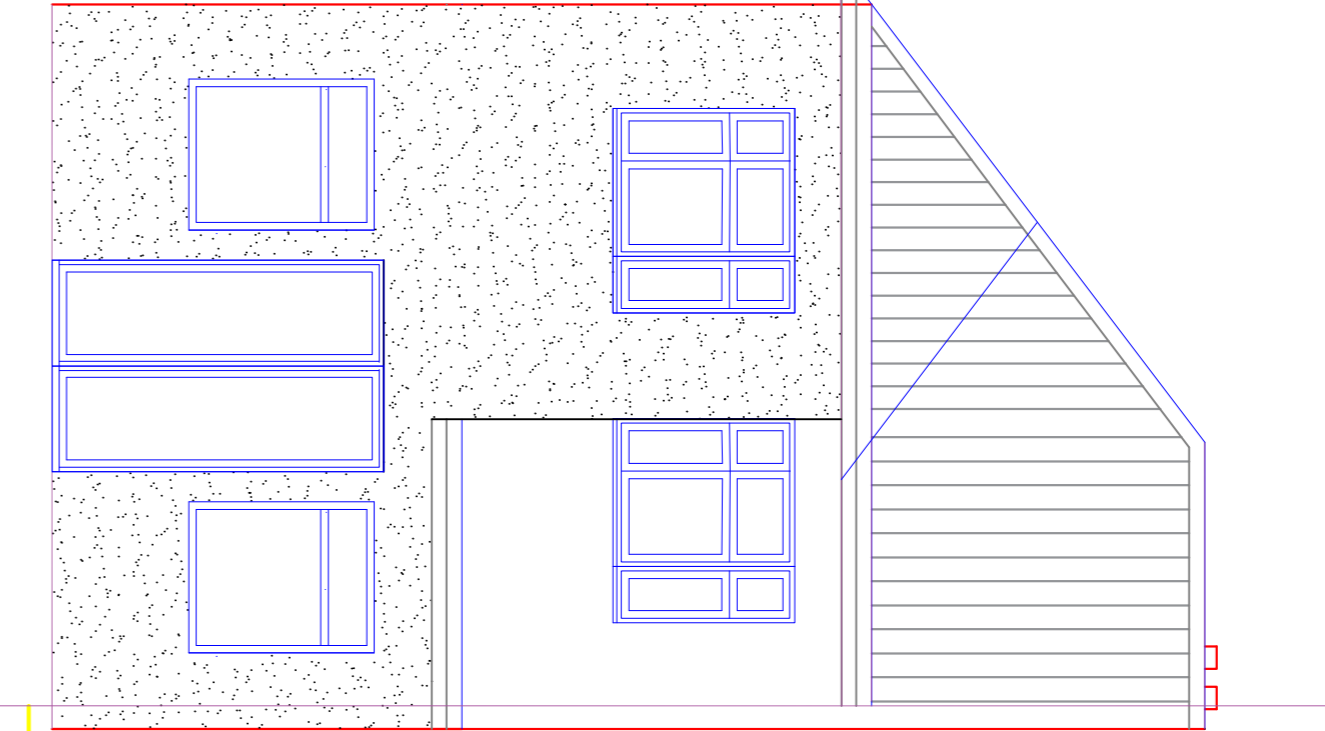


Proposed rear elevation

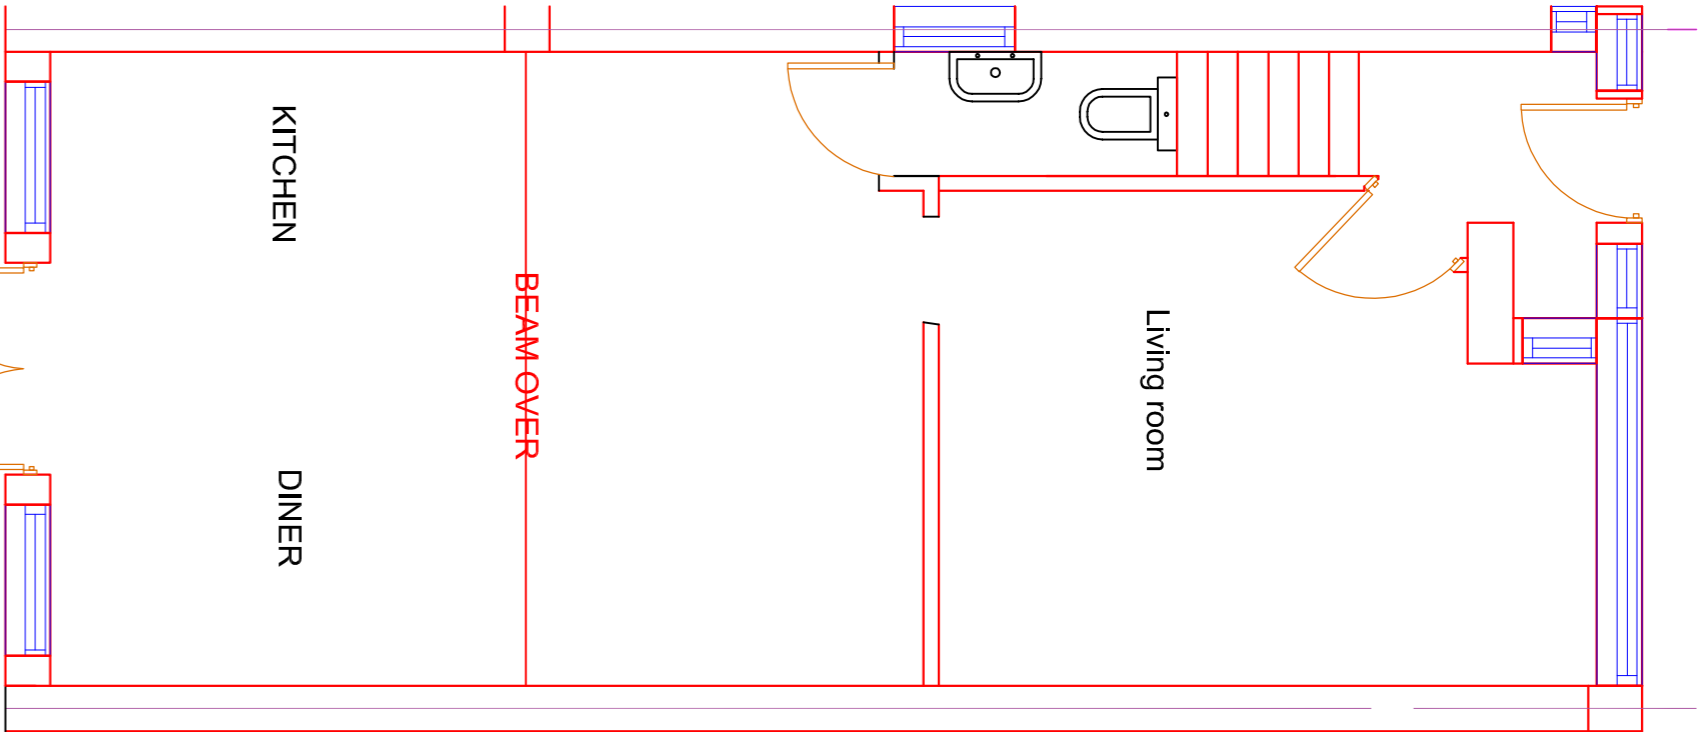


Proposed left side elevation

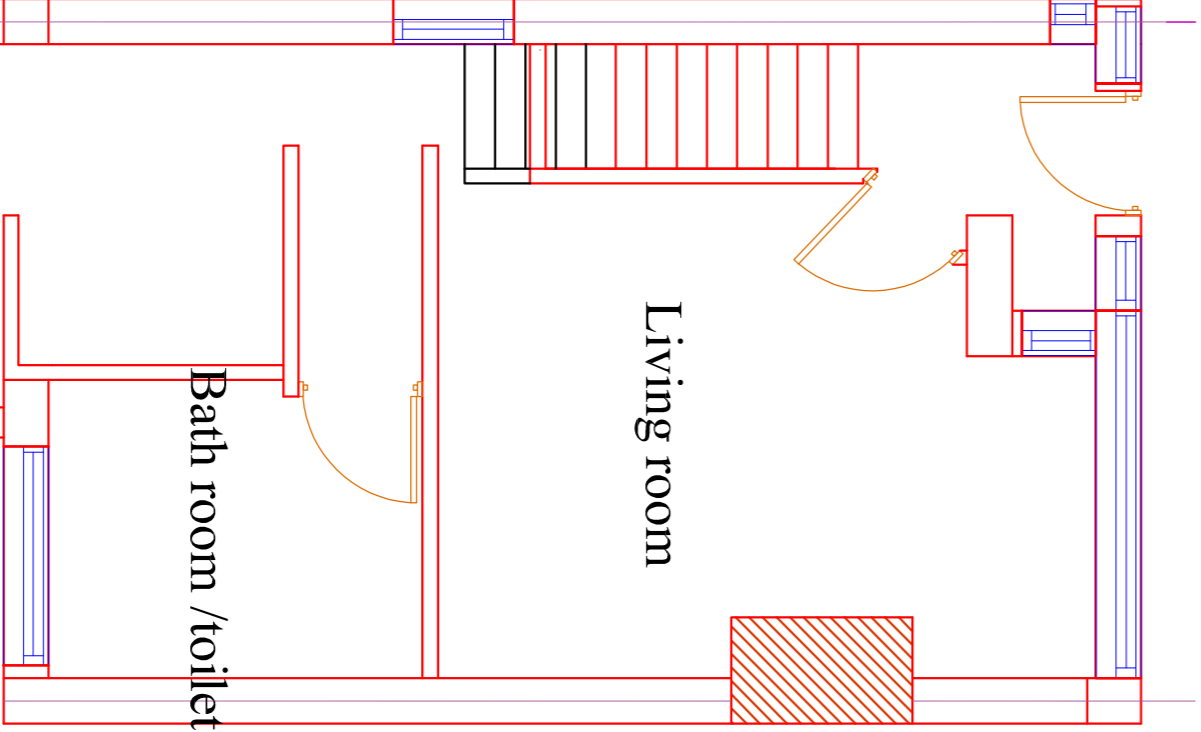


Existing first floor plan

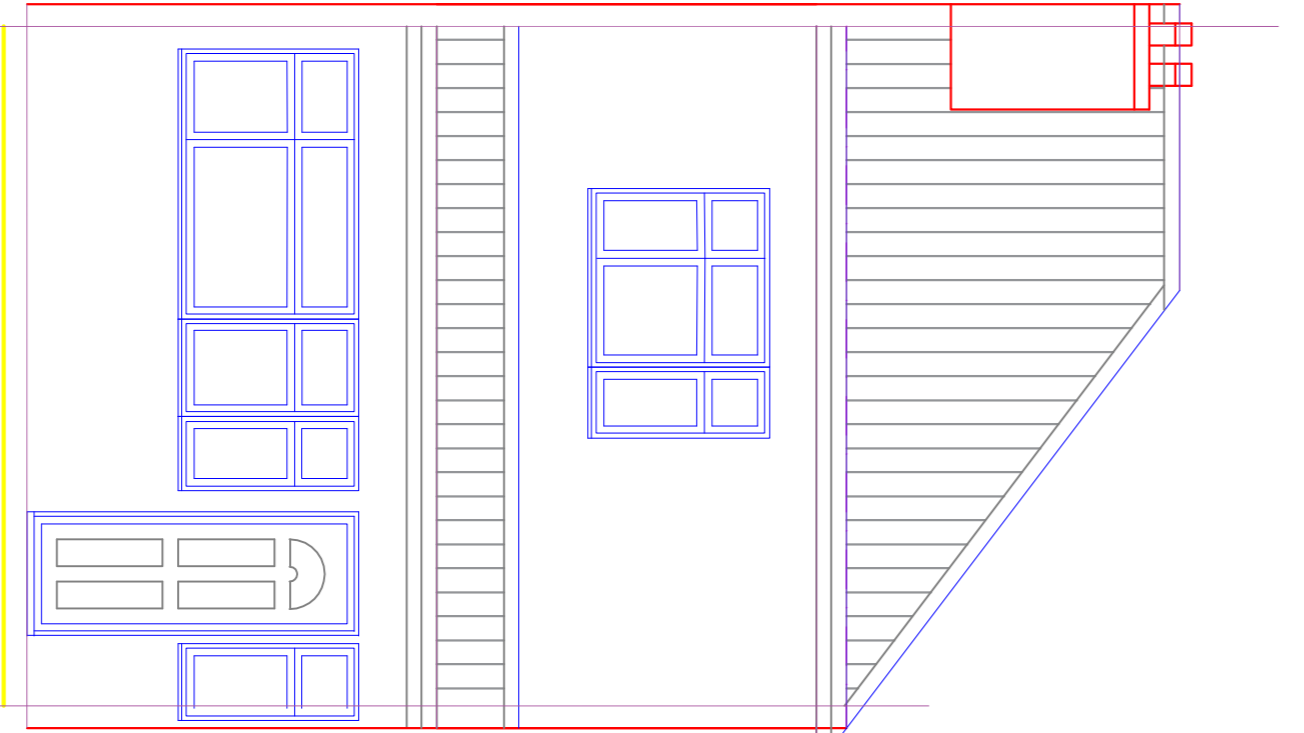

Existing front elevation

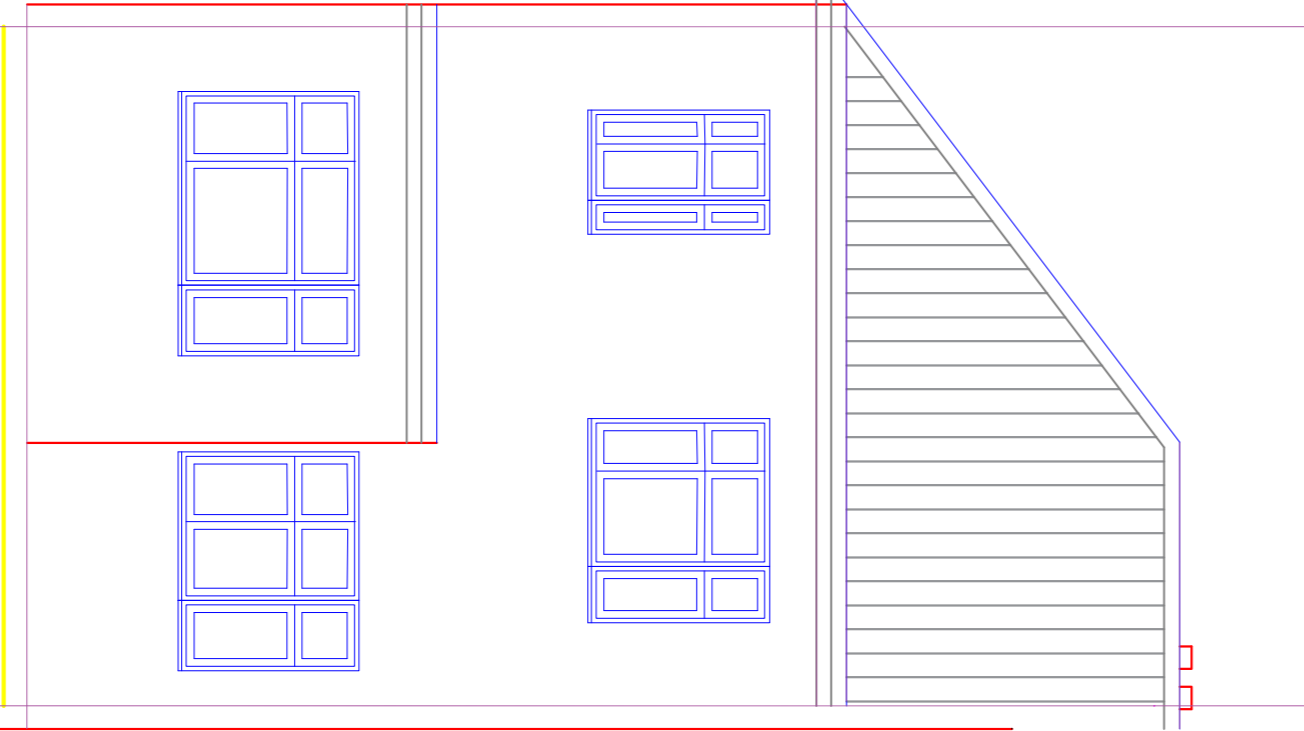

Existing rear elevation

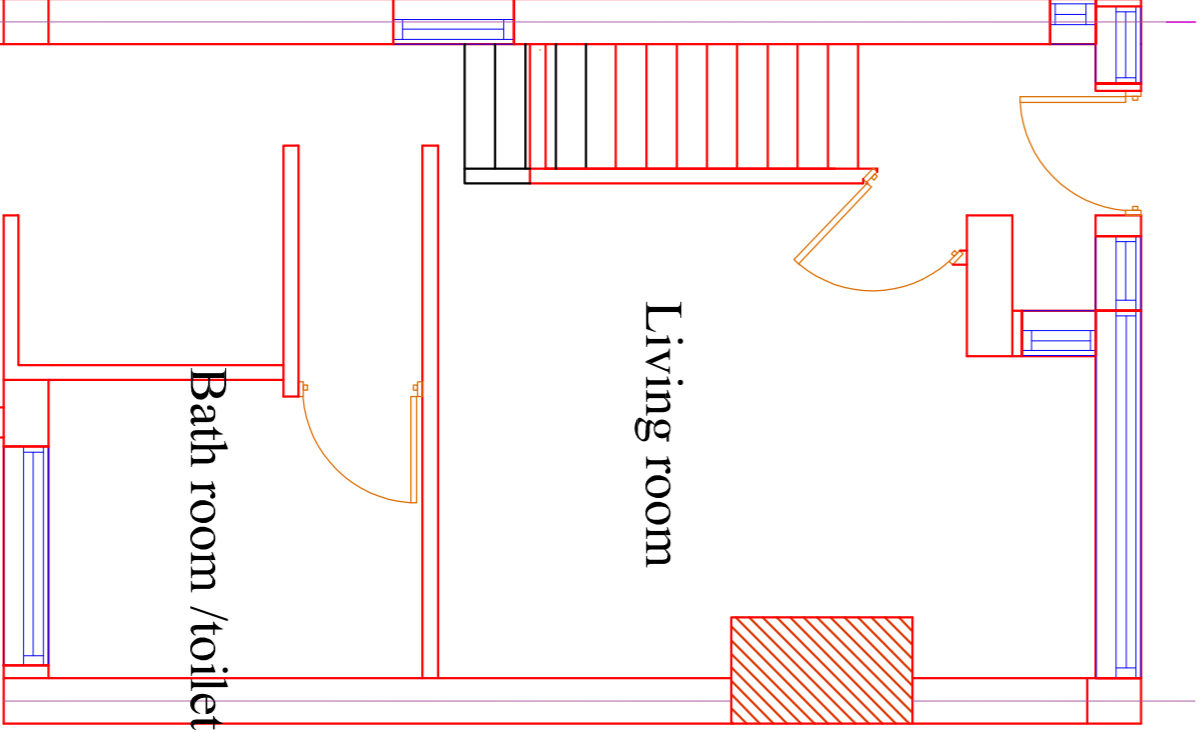

Proposed right side elevation