



EXISTING GROUND FLOOR PLAN


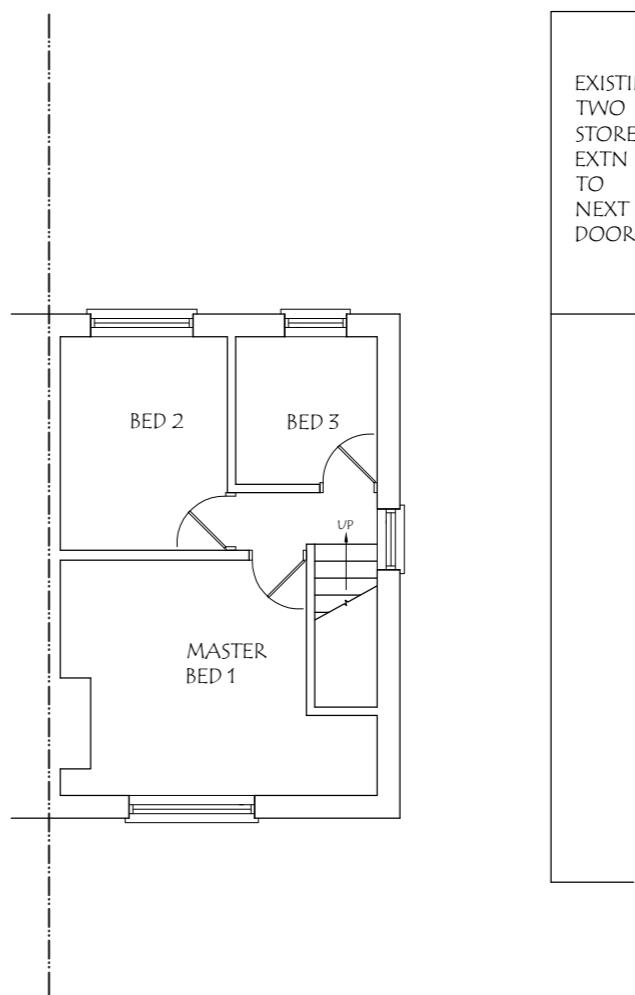


EXISTING FIRST FLOOR PLAN

ADDRESS: 38, WARWICK CRESCENT, HAYES, UB4 8RE.	DRAWING TITLE: EXISTING FLOOR PLANS			DATE: 11/05/2023
	DRG. NO. - PA/38/E.01	REV:	SCALE - 1: 100	DRG. PAPER SIZE: A3

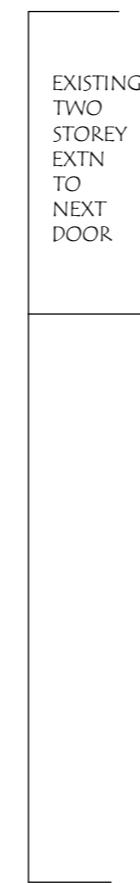


ADDRESS: 38, WARWICK CRESCENT, HAYES, UB4 8RE.	DRAWING TITLE: EXISTING/PROPOSED ELEVATIONS	DATE: 11/05/2023
DRG. NO. - PA/38/P.02	REV:	SCALE - 1: 100
	DRG. PAPER SIZE: A3	
0M 1M 2M 3M 4M 5M 6M 7M 8M 9M 10M		

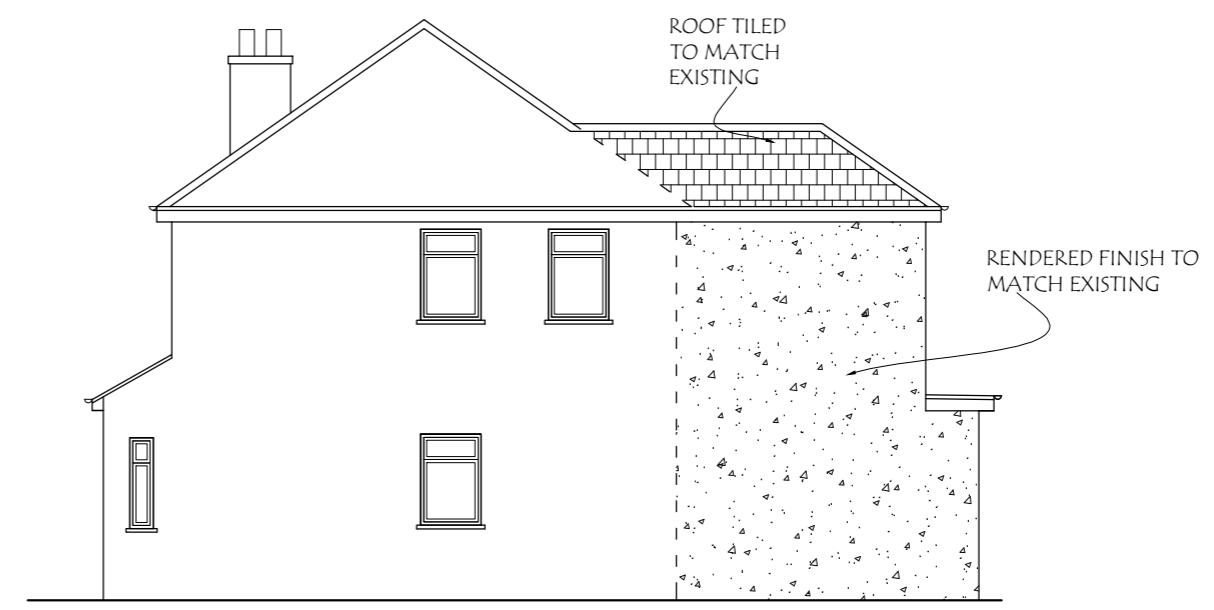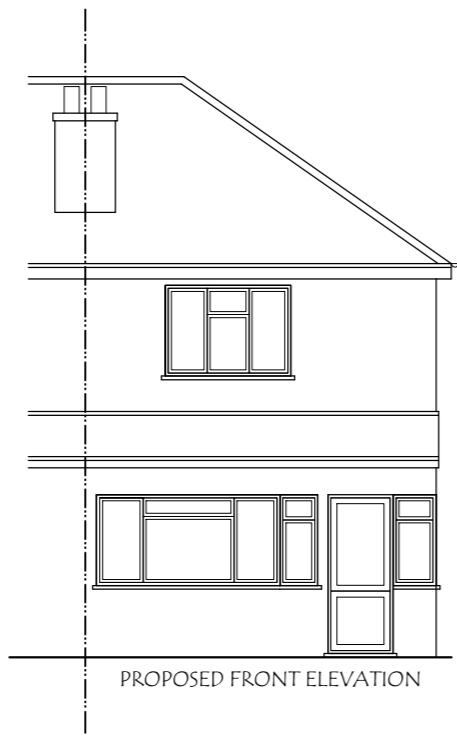




ADDRESS: 38, WARWICK CRESCENT, HAYES, UB4 8RE.	DRAWING TITLE: EXISTING/PROPOSED ELEVATIONS	DATE: 11/05/2023
DRG. NO. - PA/38/P.03	REV:	SCALE - 1: 100
DRG. PAPER SIZE: A3		MATERIALS TO MATCH EXISTING AS CLOSELY AS POSSIBLE

0M 1M 2M 3M 4M 5M 6M 7M 8M 9M 10M

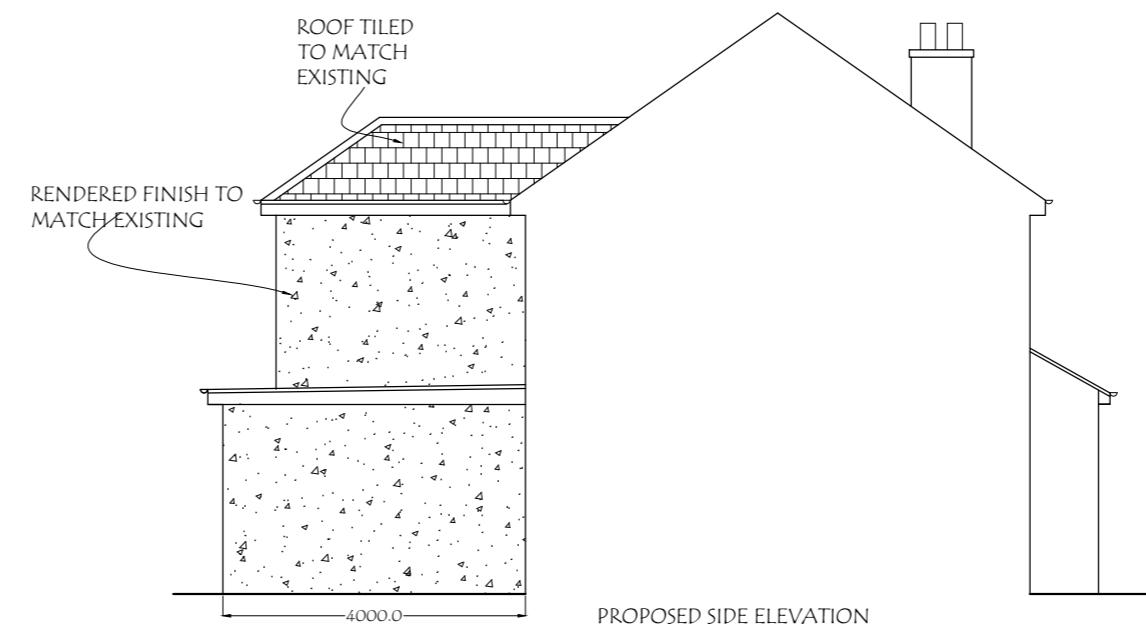

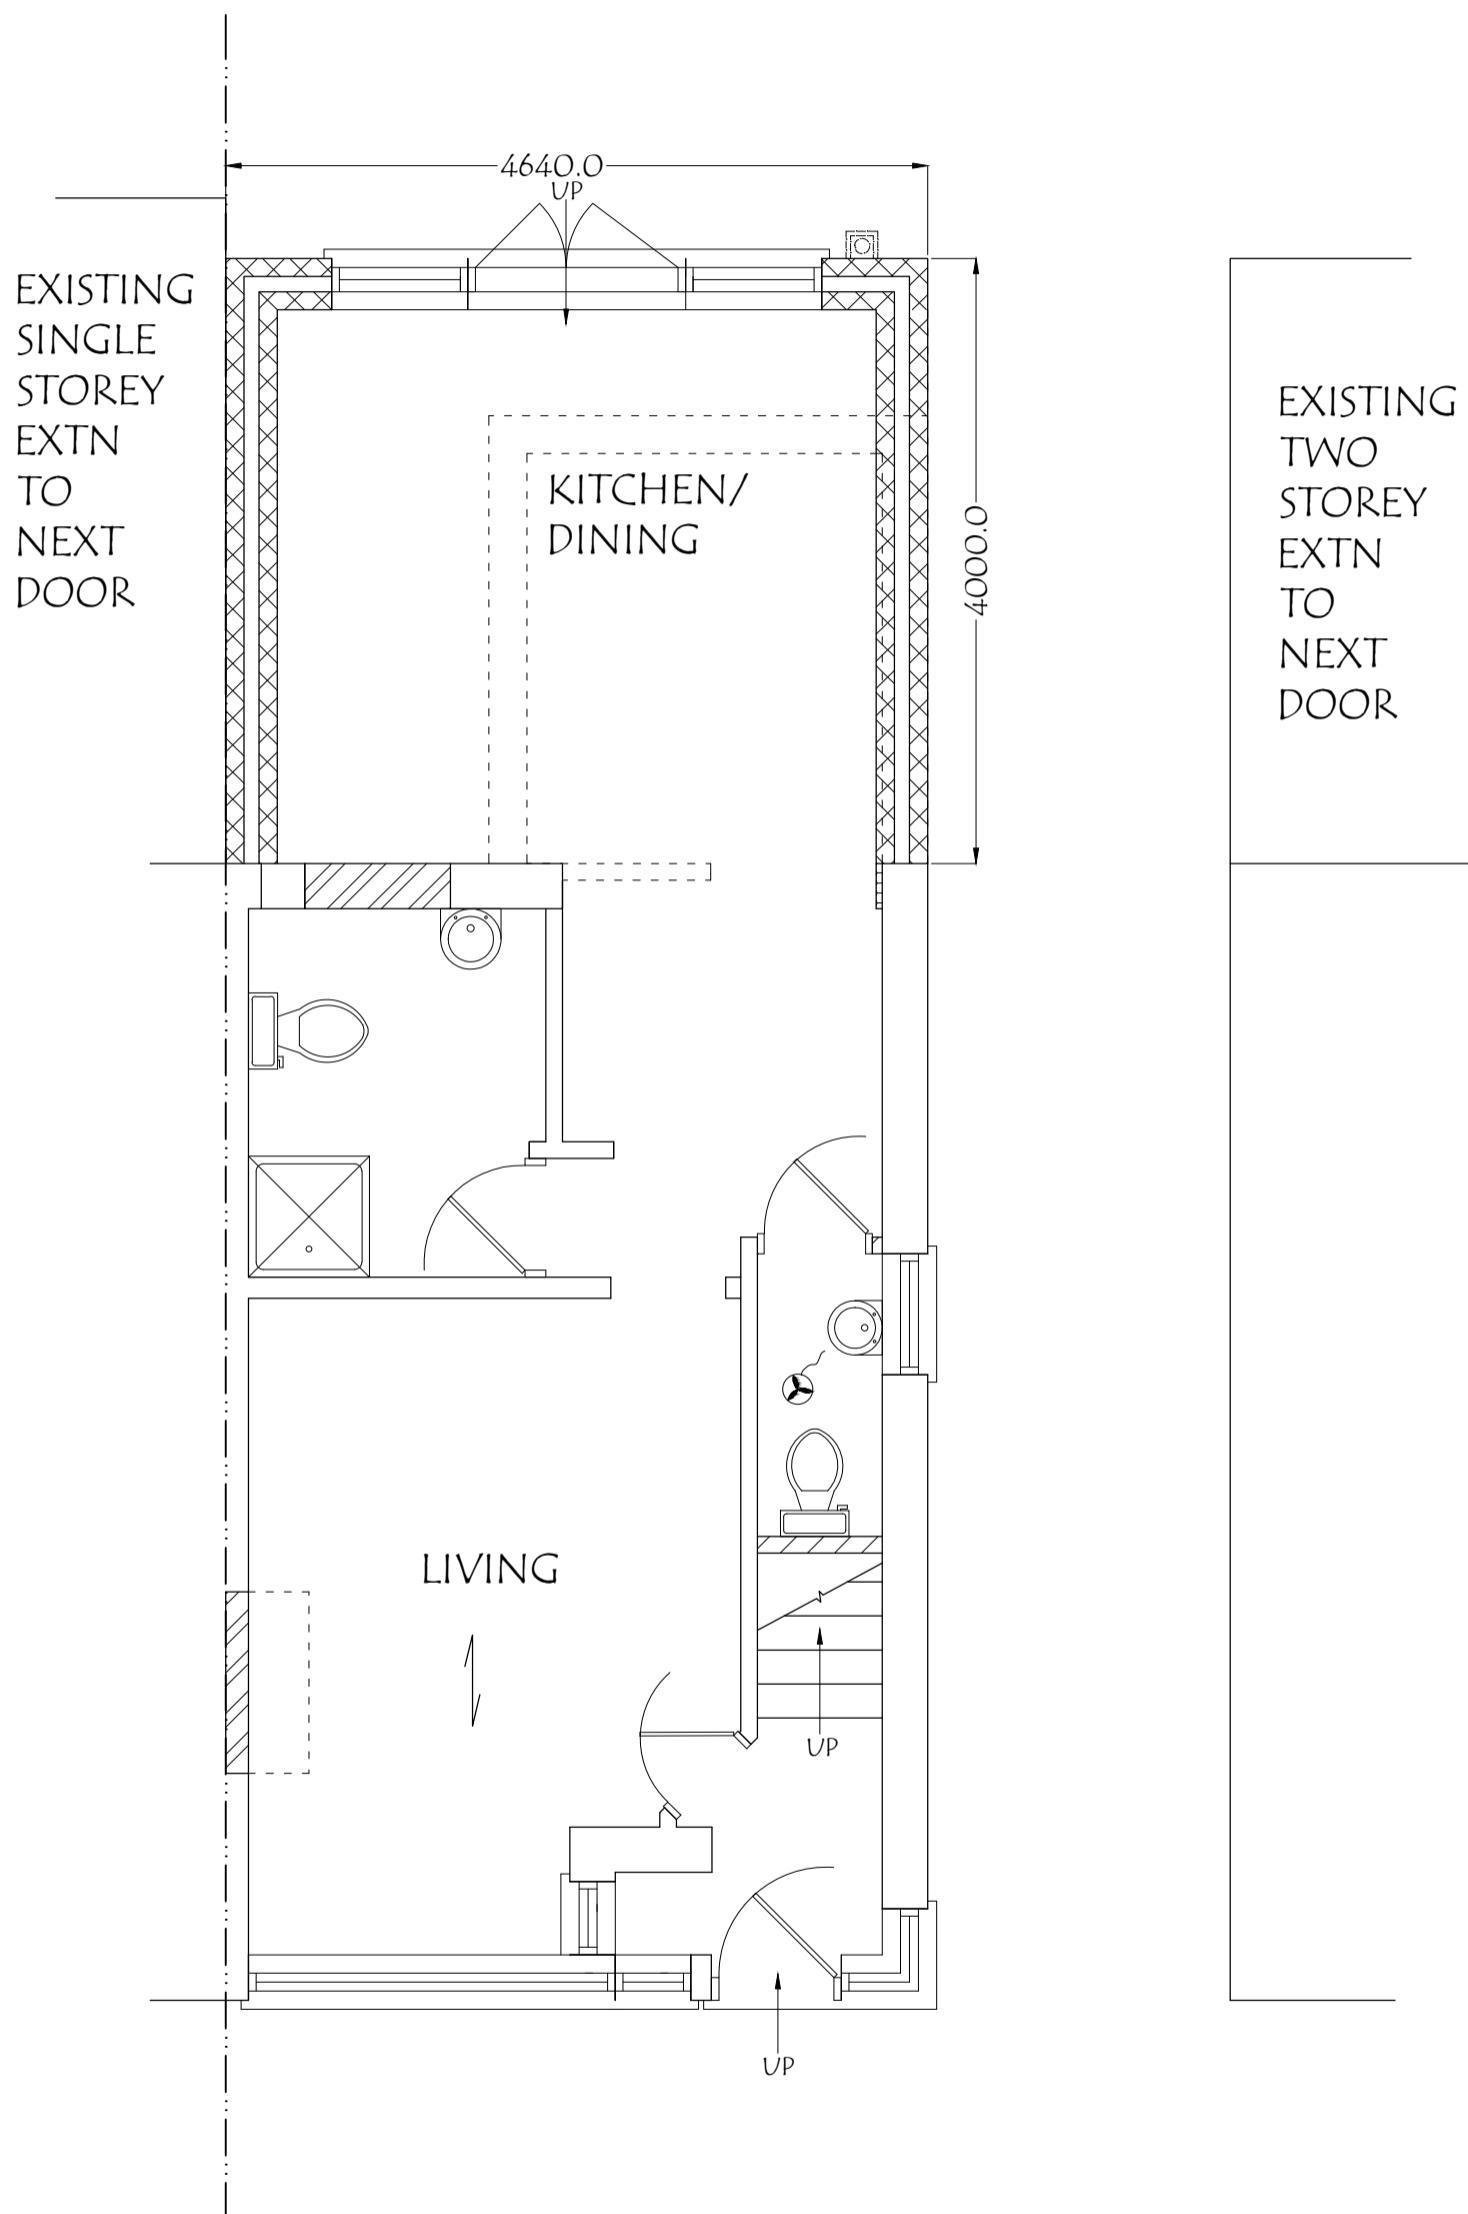

ADDRESS:
38, WARWICK CRESCENT,
HAYES, UB4 8RE.

DRAWING TITLE: PROPOSED GROUND FLOOR PLAN


DATE: 11/05/2023


DRG. NO. - PA/38/P.04

REV:

SCALE - 1: 50

DRG. PAPER SIZE: A3

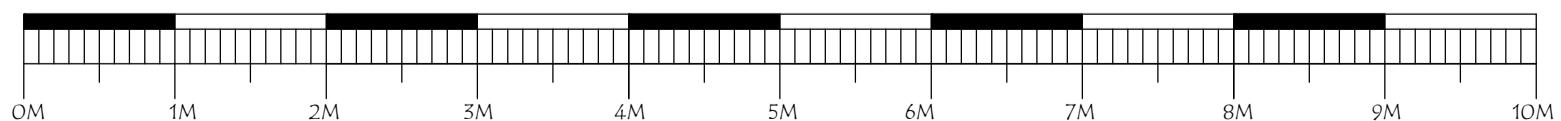

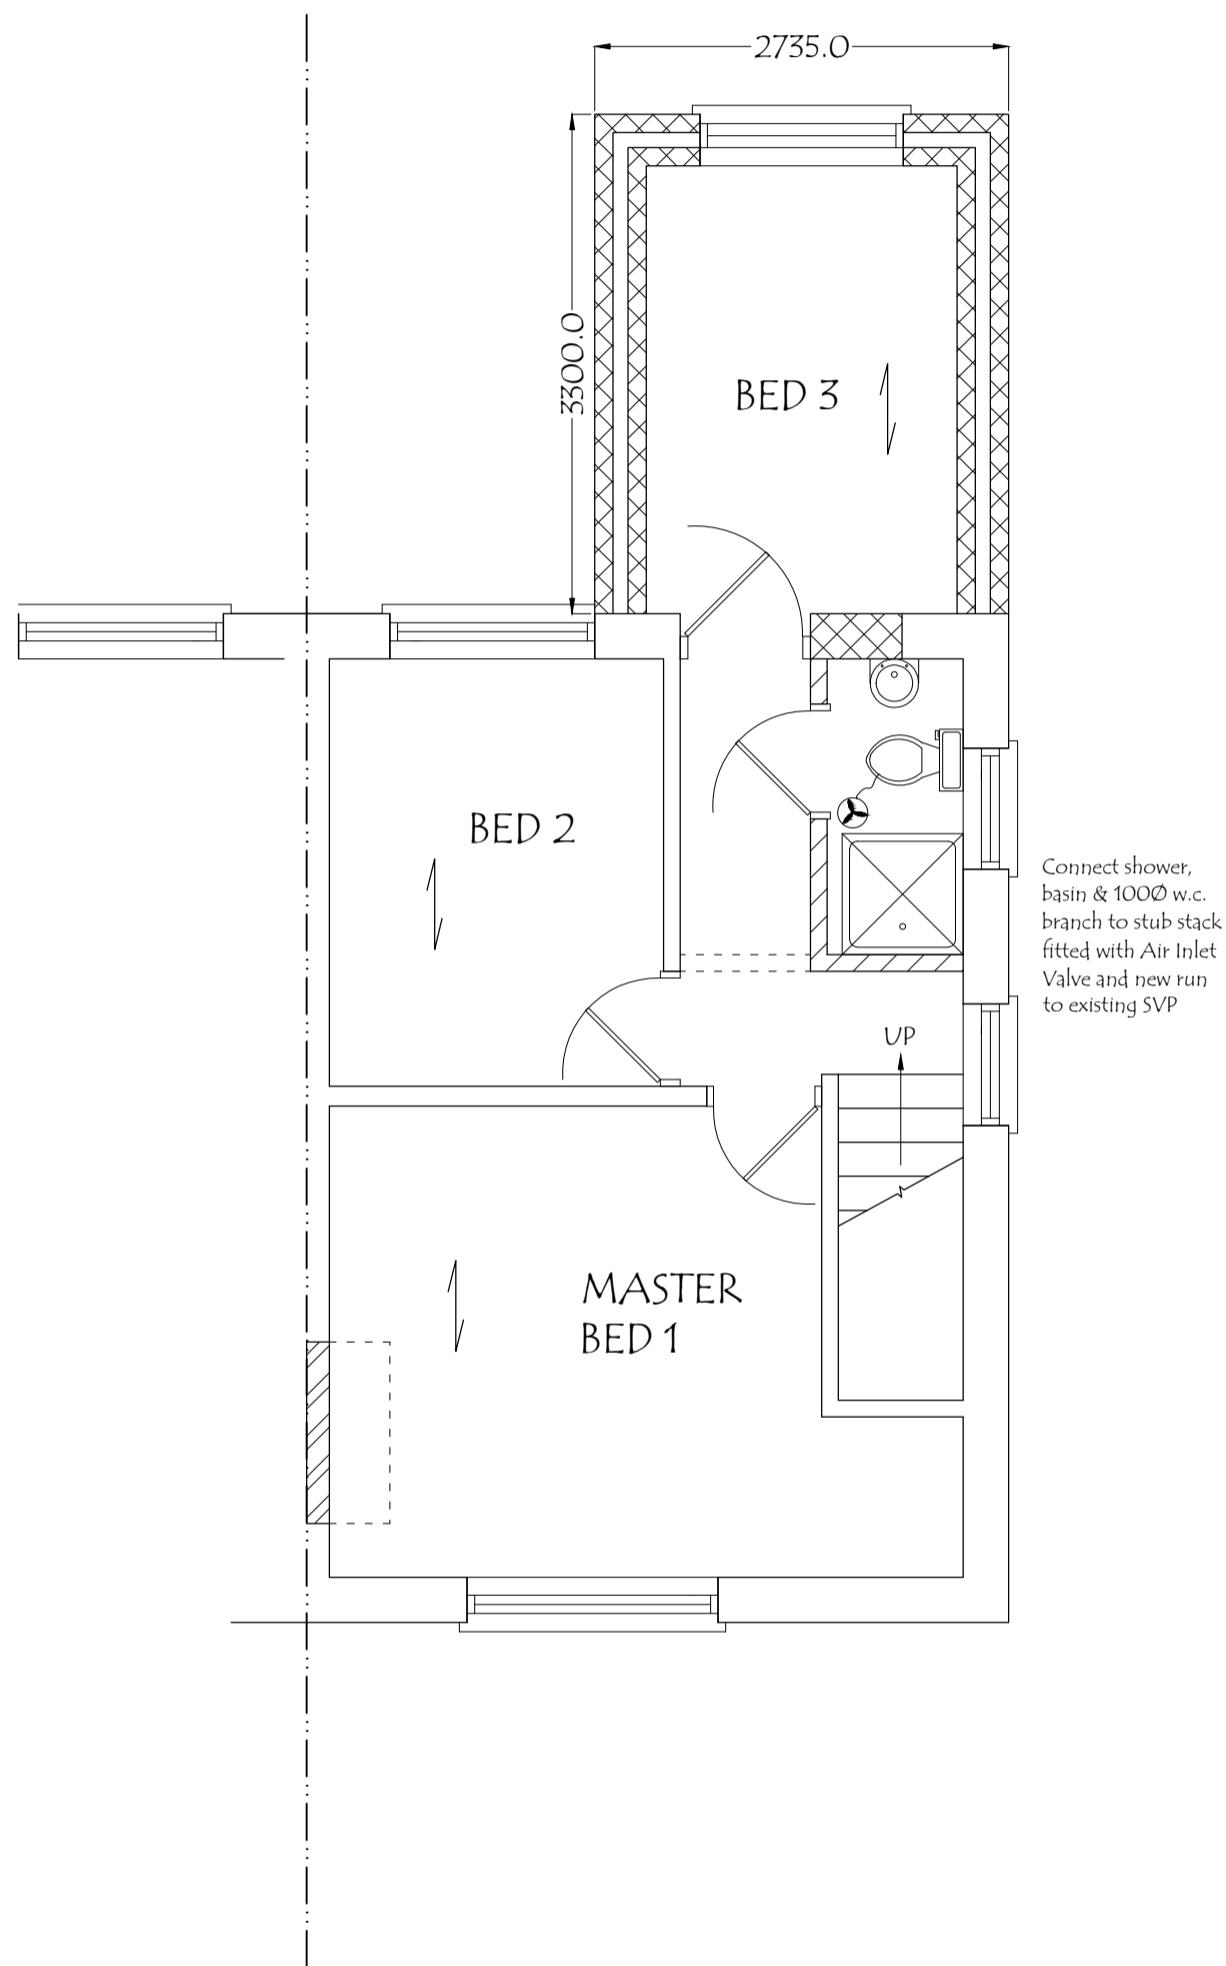

ADDRESS:
38, WARWICK CRESCENT,
HAYES, UB4 8RE.

DRAWING TITLE: PROPOSED FIRST FLOOR PLAN

DATE: 11/05/2023

DRG. NO. - PA/38/P.05

REV: SCALE - 1: 50

DRG. PAPER SIZE: A3

