


PLANNING APPLICATION

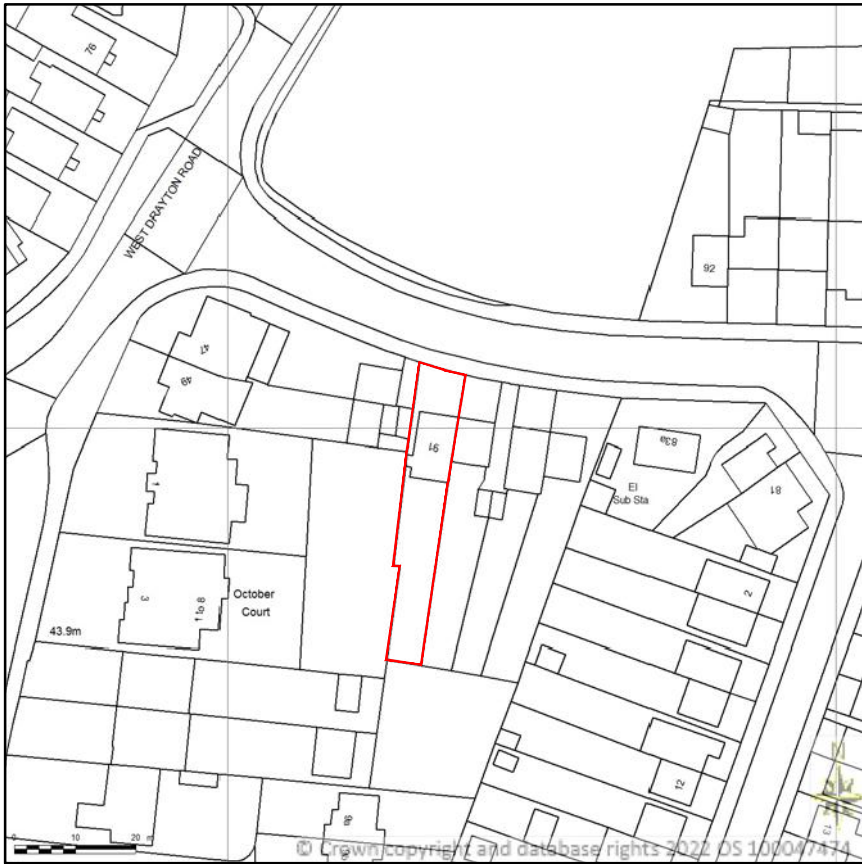


91 KINGSWAY HAYES UB3 2TX
SITE LOCATION PLAN
AREA 2 HA
SCALE 1:1250 on A4
CENTRE COORDINATES: 508234, 181599



Supplied by Streetwise Maps Ltd
www.streetwise.net
Licence No: 100047474
10/08/2022 21:57

LOCATION PLAN
SCALE - 1: 1250.

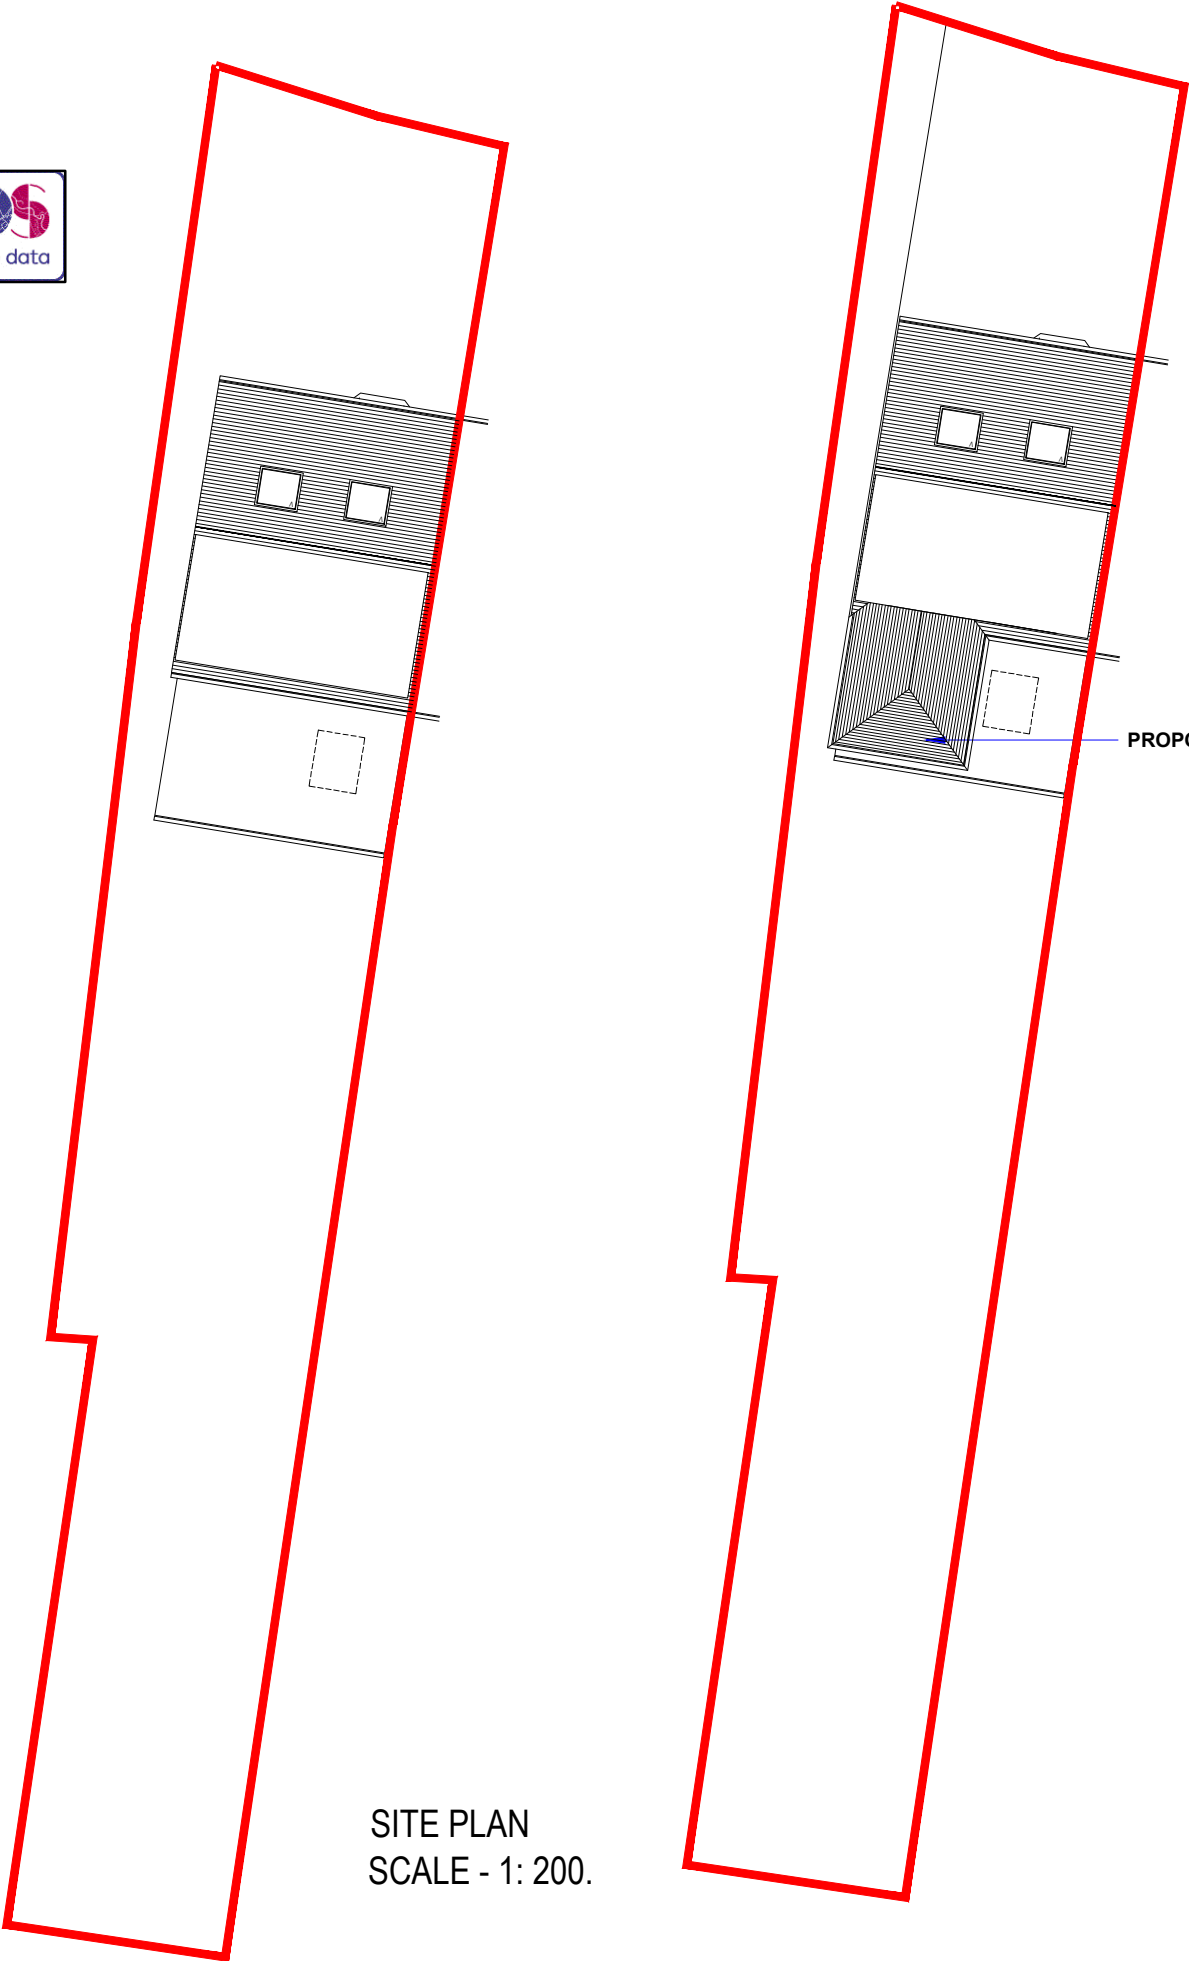

PROPOSED FIRST FLOOR PART REAR
EXTENSION

SITE PLAN
SCALE - 1: 200.

REVISIONS: B	LA COMMENTS
REVISIONS: A	LA COMMENTS
PROJECT:	91 Kingsway, Hayes, UB3 2TX
DRAWING:	Location Plan & Site Plan
SCALE:	1:1250 / 1: 200. @A3
DATE:	OCT 2022
PAGE NO:	91 / P / 2022 - 101B
STATUS:	PLANNING DRAWINGS
All dimensions to be checked on site prior to CONSTRUCTION.	