



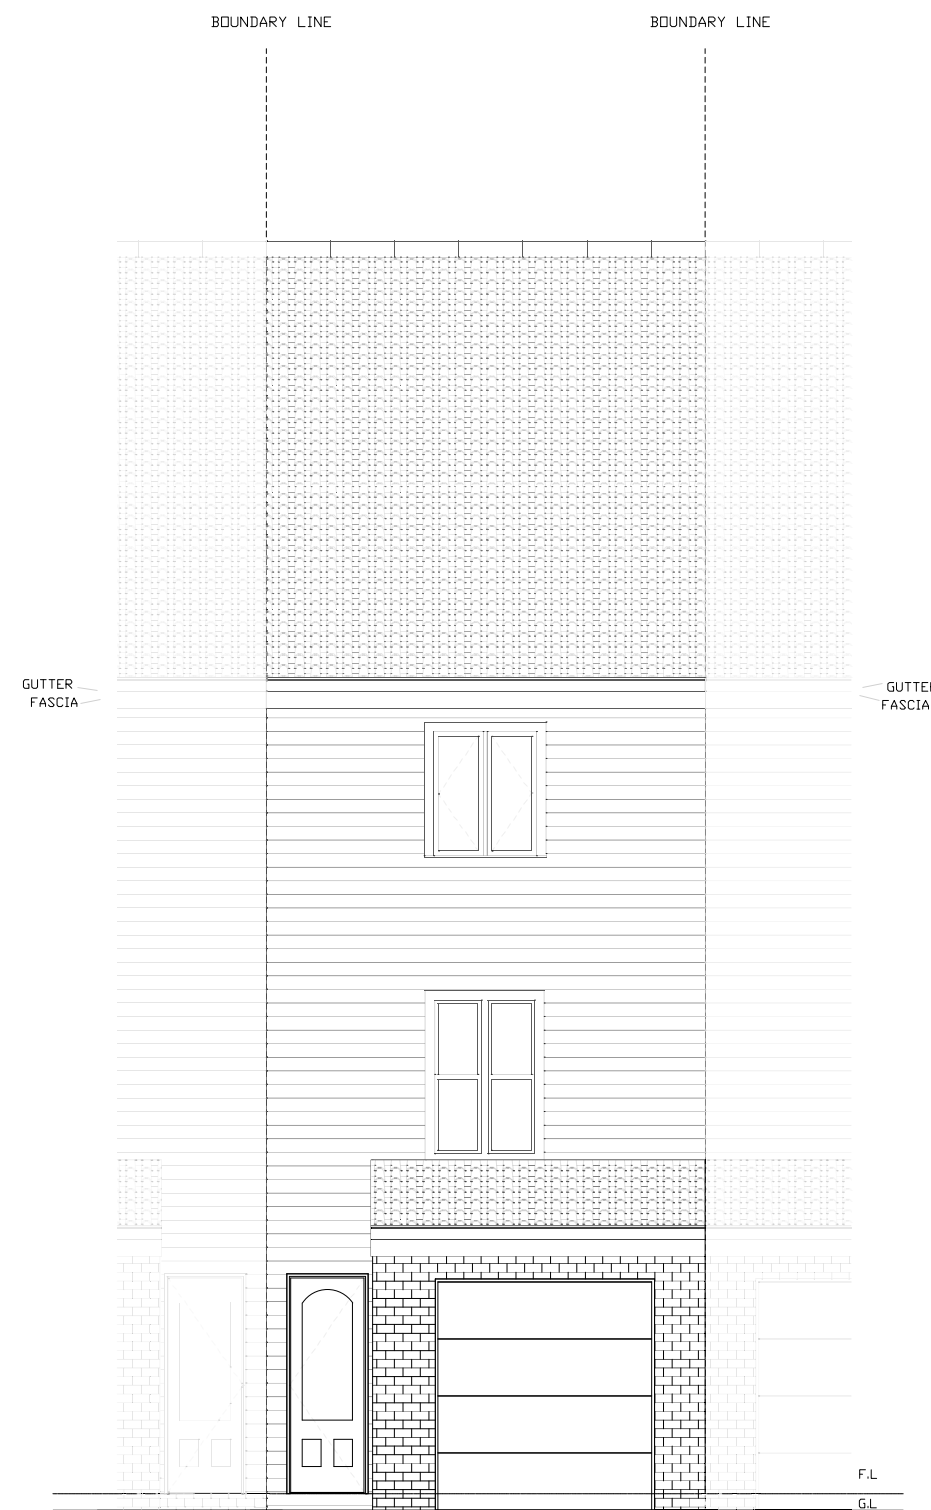

EXISTING FRONT ELEVATION

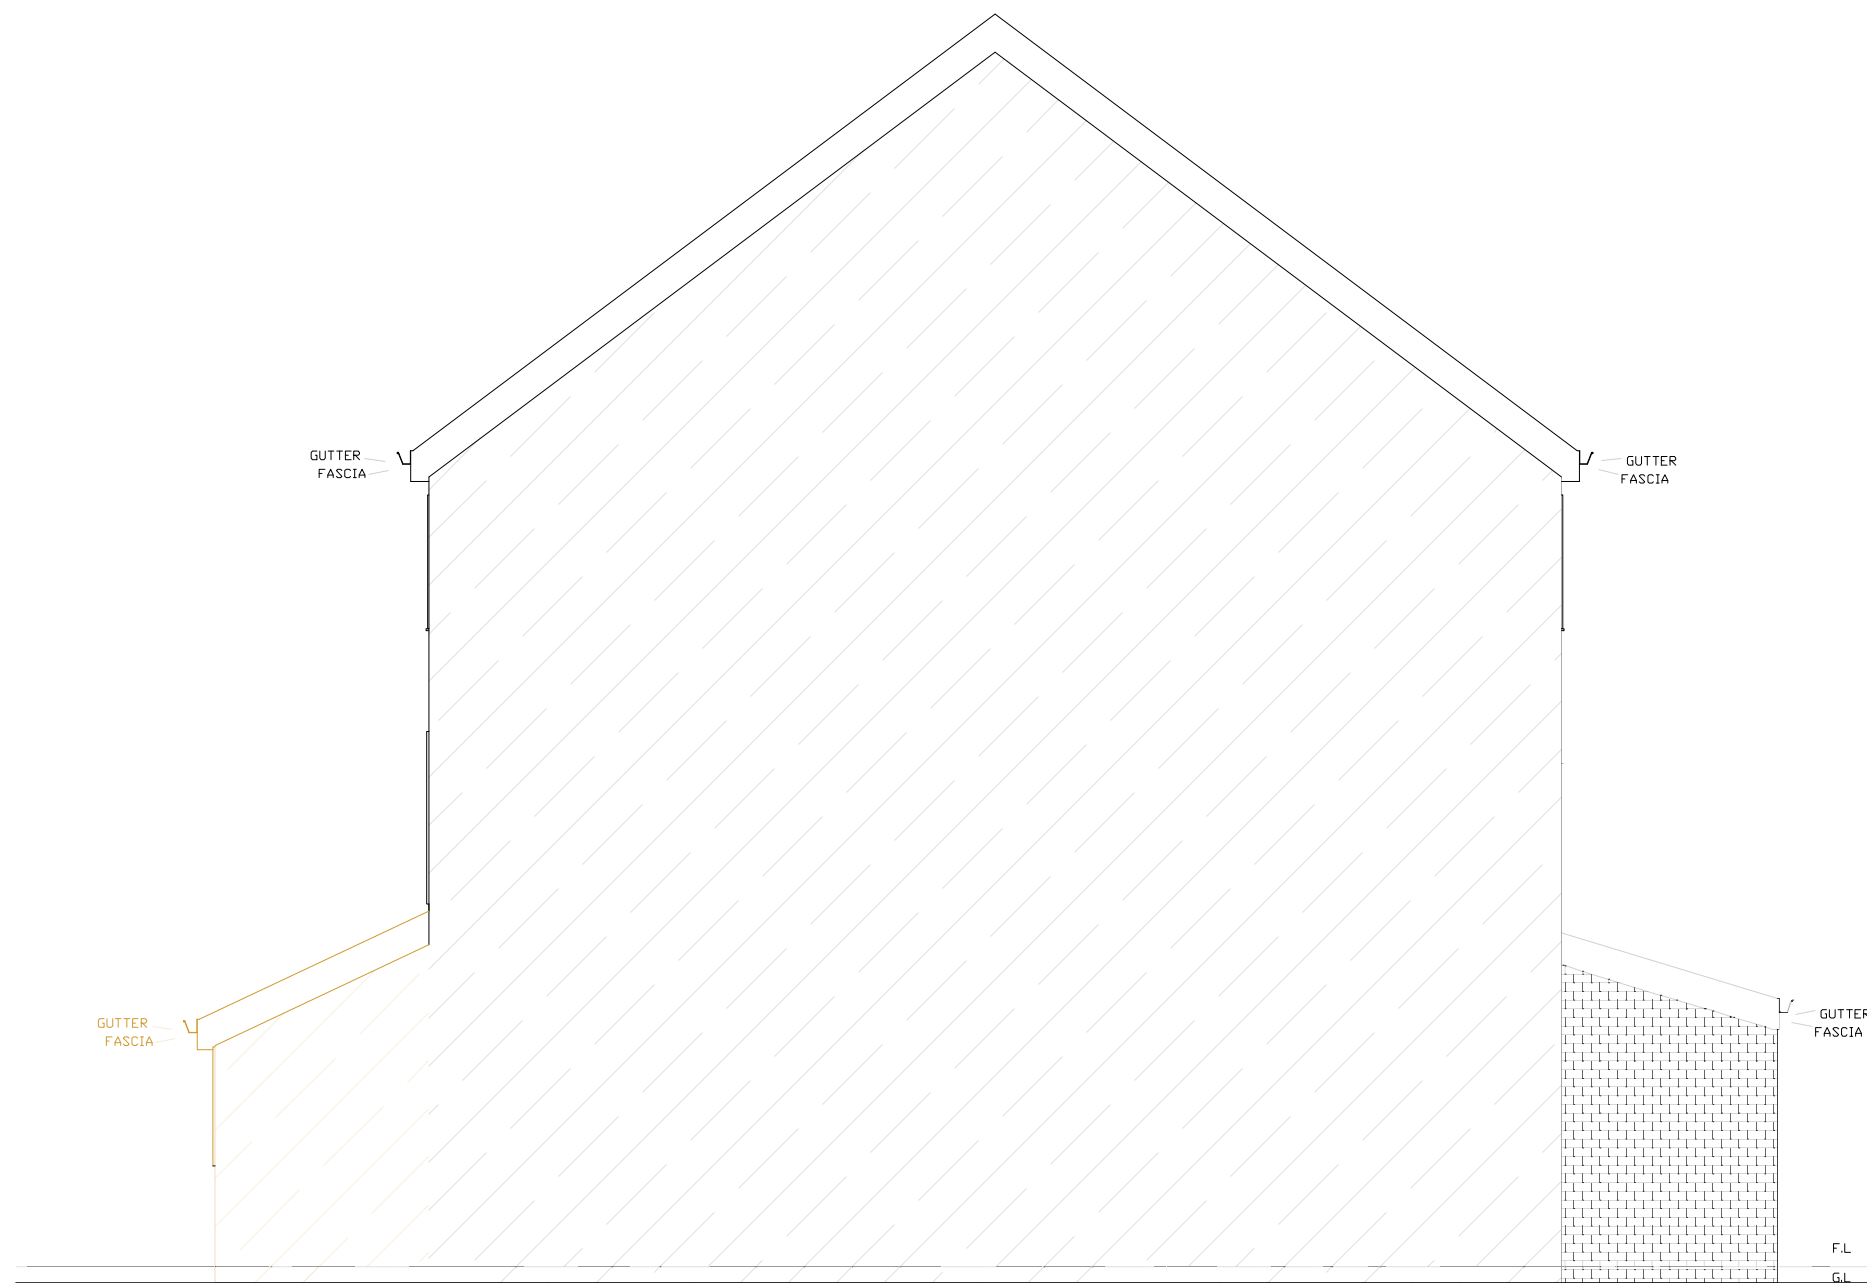

EXISTING SIDE A ELEVATION


LEGEND

- | | |
|--|--|
|  STRUCTURE TO BE DEMOLISHED |  BOUNDARY WALL |
|  PROPOSED STRUCTURE |  PROPOSED PARTY WALL |
|  EXISTING STRUCTURE |  STAIRS |
|  PROPOSED CAVITYWALL |  SHARED WALL IN SECTION |

TITLE

EXISTING ELEVATIONS

SCALE

 

CLIENT
ALI ASGHAR

PROJECT
31 MELROSE CLOSE, HAYES
UB4 0AZ

DRAWING NO.
002

DATE
03 FEB, 2022

SCALE
1:50 @ A2

REV NO.
01

THESE DRAWINGS WILL BE RECONCILED WITH REVITE QUOTATION. DRAWINGS TO BE READ IN CONJUNCTION WITH RELEVANT DRAWING AND SPECS. FIGURED DIMENSIONS FOR PLANNING AND BUILDING CONTROL APPROVALS ONLY. DIMENSIONS SHOULD NOT BE RELIED UPON FOR THE PURPOSES OF ORDERING MATERIALS OR PLACING SUB-CONTRACT ORDERS, OR THE PLACEMENT OF ORDERS WITH THIRD PARTIES. THIRD PARTY SUPPLIERS TO TAKE THEIR OWN SITE MEASUREMENTS. INTERNAL LAYOUTS ARE TO BE FINALIZED WITH PROJECT MANAGER ON SITE. THE PROJECT MANAGER WILL MAKE HIS OWN INITIAL ASSESSMENT OF DRAWINGS AND WILL NEED TO CONTACT US FOR ANY AMENDMENTS OR ALTERATIONS TO DRAWINGS IF REQUIRED AFTER HIS OWN ONSITE INVESTIGATION PRIOR TO COMMENCEMENT OF ANY BUILDING WORKS. DESIGN TEAM ACCEPT NO LIABILITY WHATSOEVER IF ANY ISSUES IN PROPOSED DESIGN NOT RAISED BY THE PROJECT MANAGER BEFORE COMMENCEMENT OF BUILDING WORKS. THE PROJECT MANAGER TO ORDER ALL STEEL WORKS AFTER SEEKING THE APPROVAL OF BUILDING CONTROL OFFICER. IN THE EVENT THAT A CONTRACTOR OTHER THAN REVITE IS APPOINTED TO EXECUTE THE WORKS, REVITE ACCEPT NO LIABILITY WHATSOEVER FOR THE SPECIFICATION, CALCULATION OR OTHER STRUCTURAL OR NON-STRUCTURAL



REVITE
KH2A Ltd 268 Bath Road
Slough SL1 4DX
Tel: 01753 376 991
Email: info@europabw.co.uk
Web: www.europabw.co.uk