



NOTES
 - Do not scale from this drawing, except for planning purposes.
 - Check all dimensions on site.
 - Subject to survey.
 - Subject to site inspection.
 - Site boundary lines are indicative only.

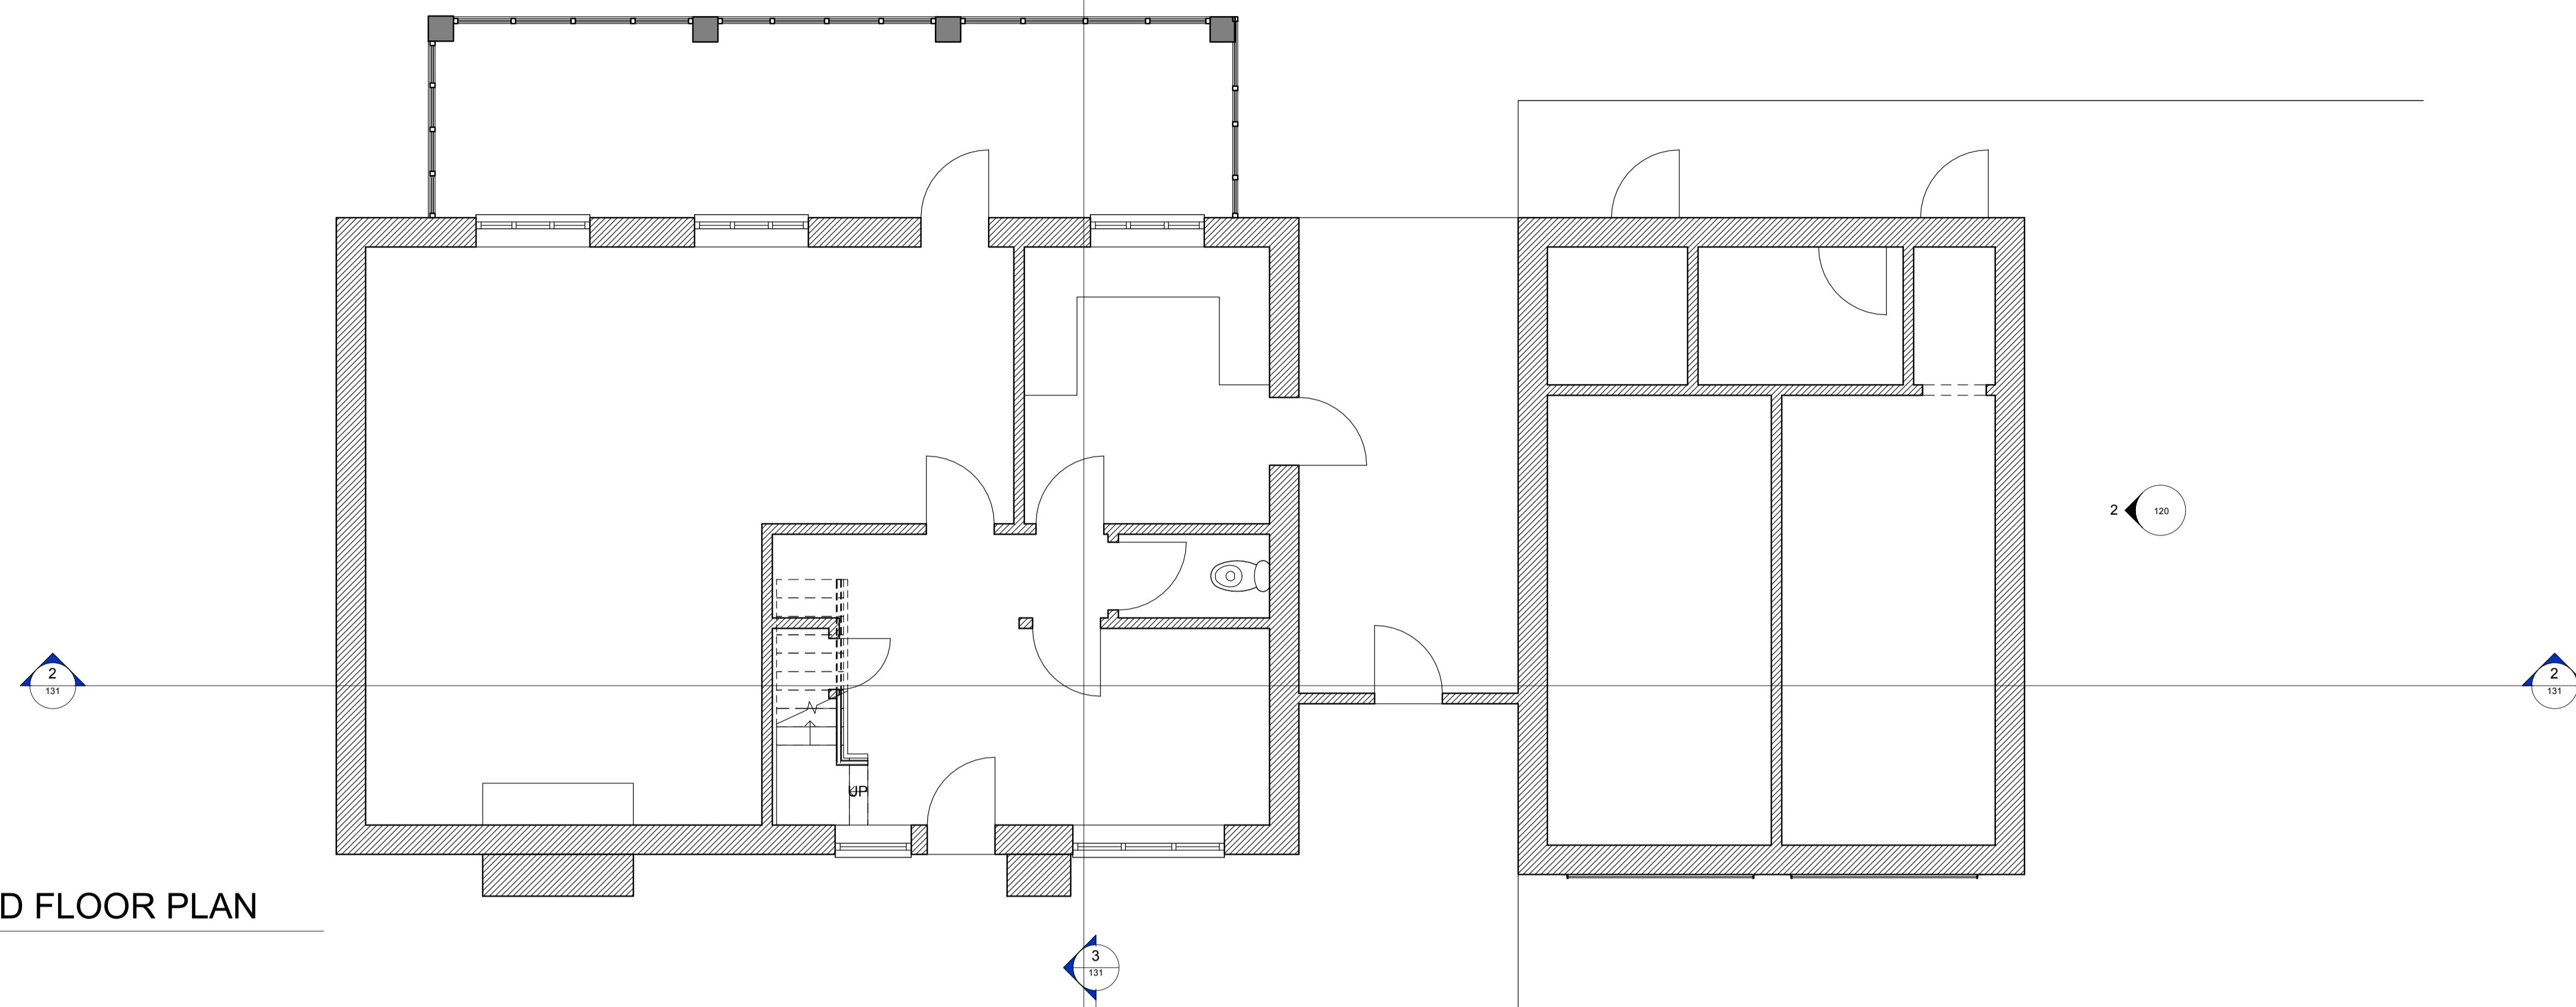

1 GROUND FLOOR PLAN
1 : 50

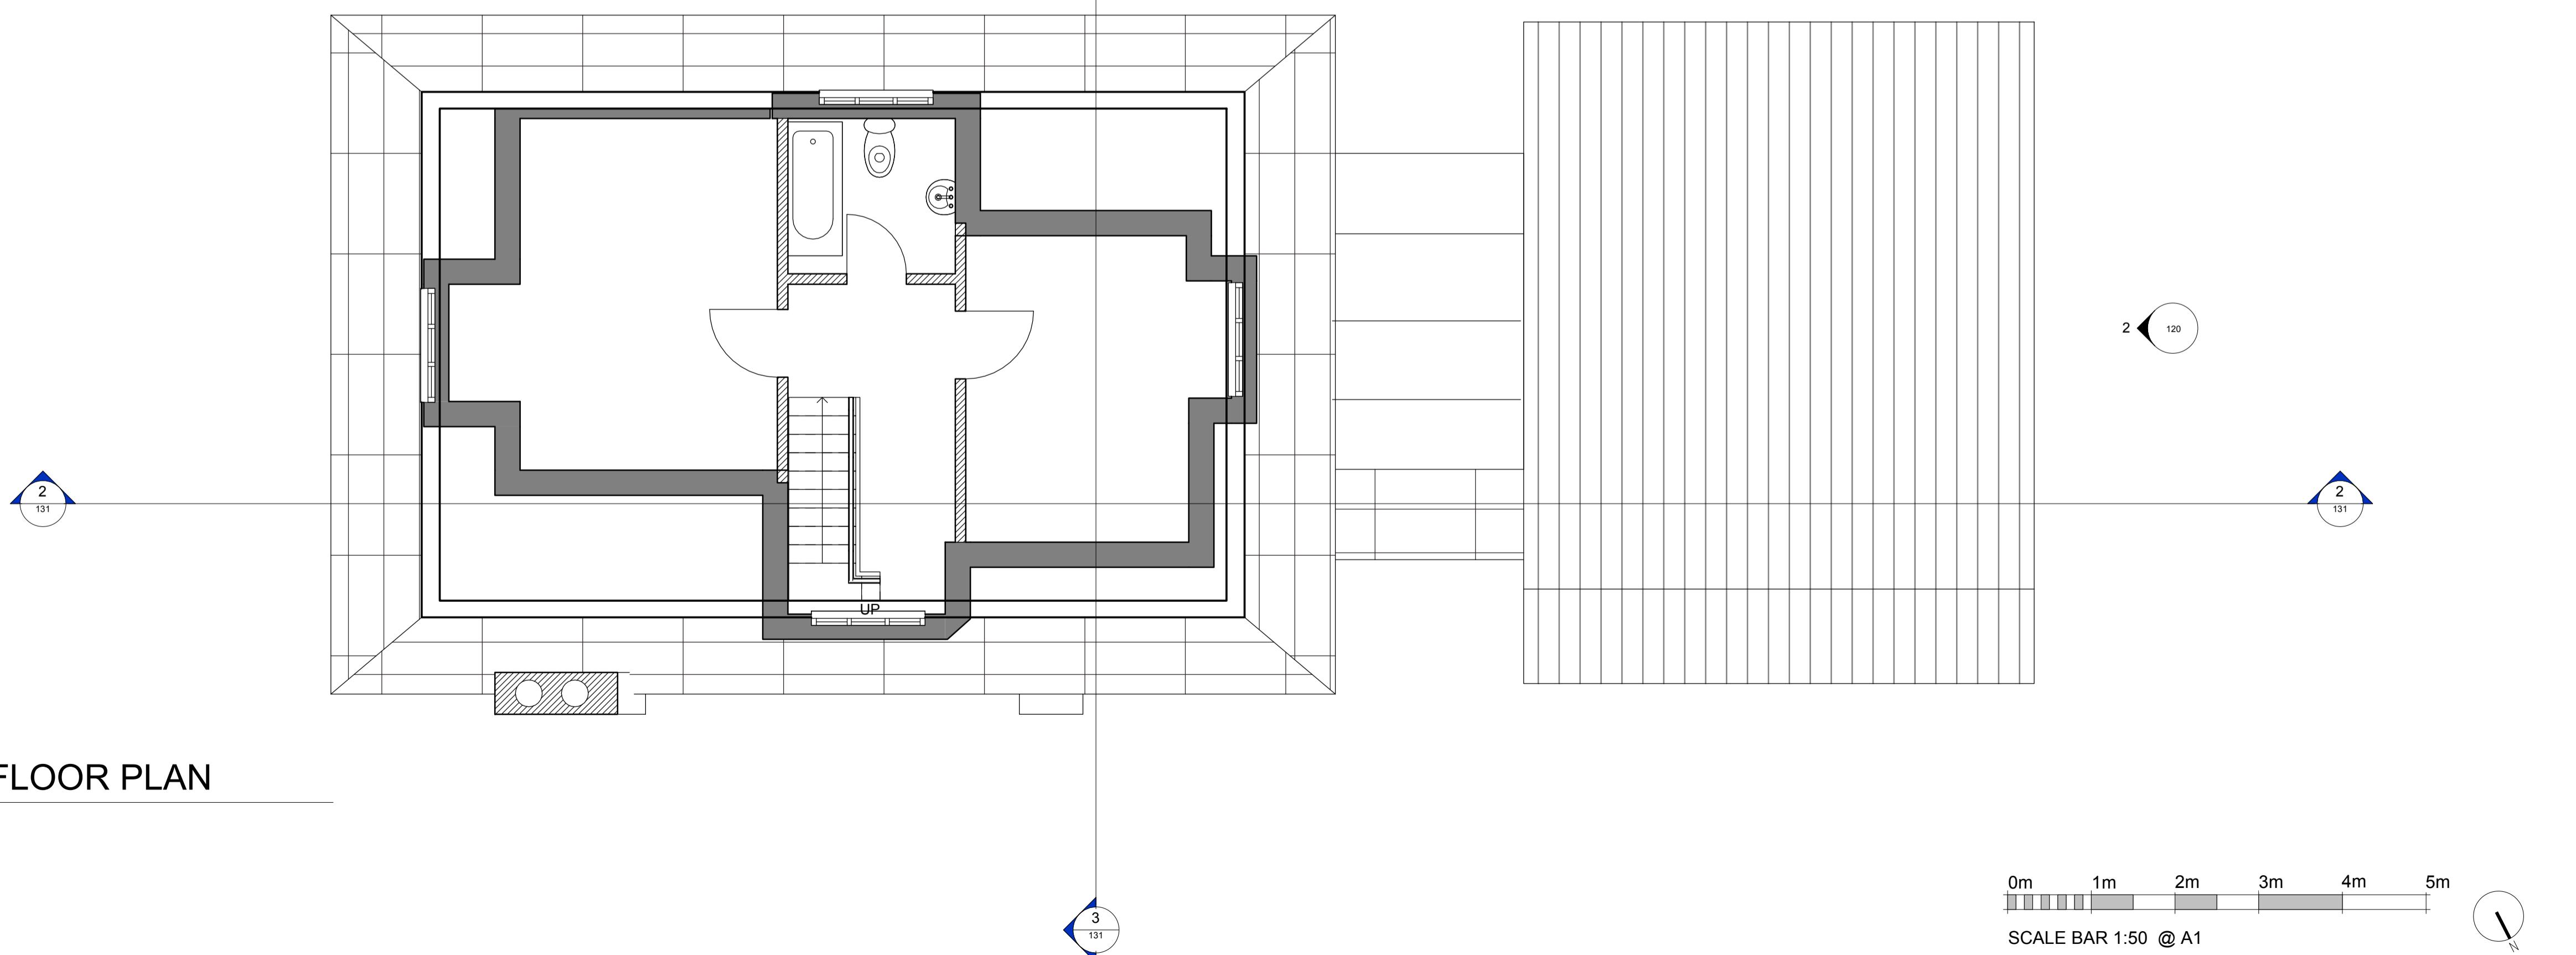

2 FIRST FLOOR PLAN
1 : 50

-	24/07/22	DS	Planning Issue	Description
Revision Schedule				
project				
Hamilton Vine				
title				
Existing Plans				
sheet number				
100				
project status				
PRELIMINARY				
contract no.	scale			
	1 : 50 @ A1			
client ref.	date			
IK	05/08/23			
drawn by	checked by			
Author	Checker			
project no.	drawing number			
P23-05	100			
- level - type - sheet number				

0m 1m 2m 3m 4m 5m
SCALE BAR 1:50 @ A1

**EXIMIUS
INTENTIO**