



NOTES
Do not scale from this drawing, except for planning purposes.
-Check all dimensions on site.
-Subject to site survey.
-Subject to site inspection.
-Site boundary lines are indicative only.

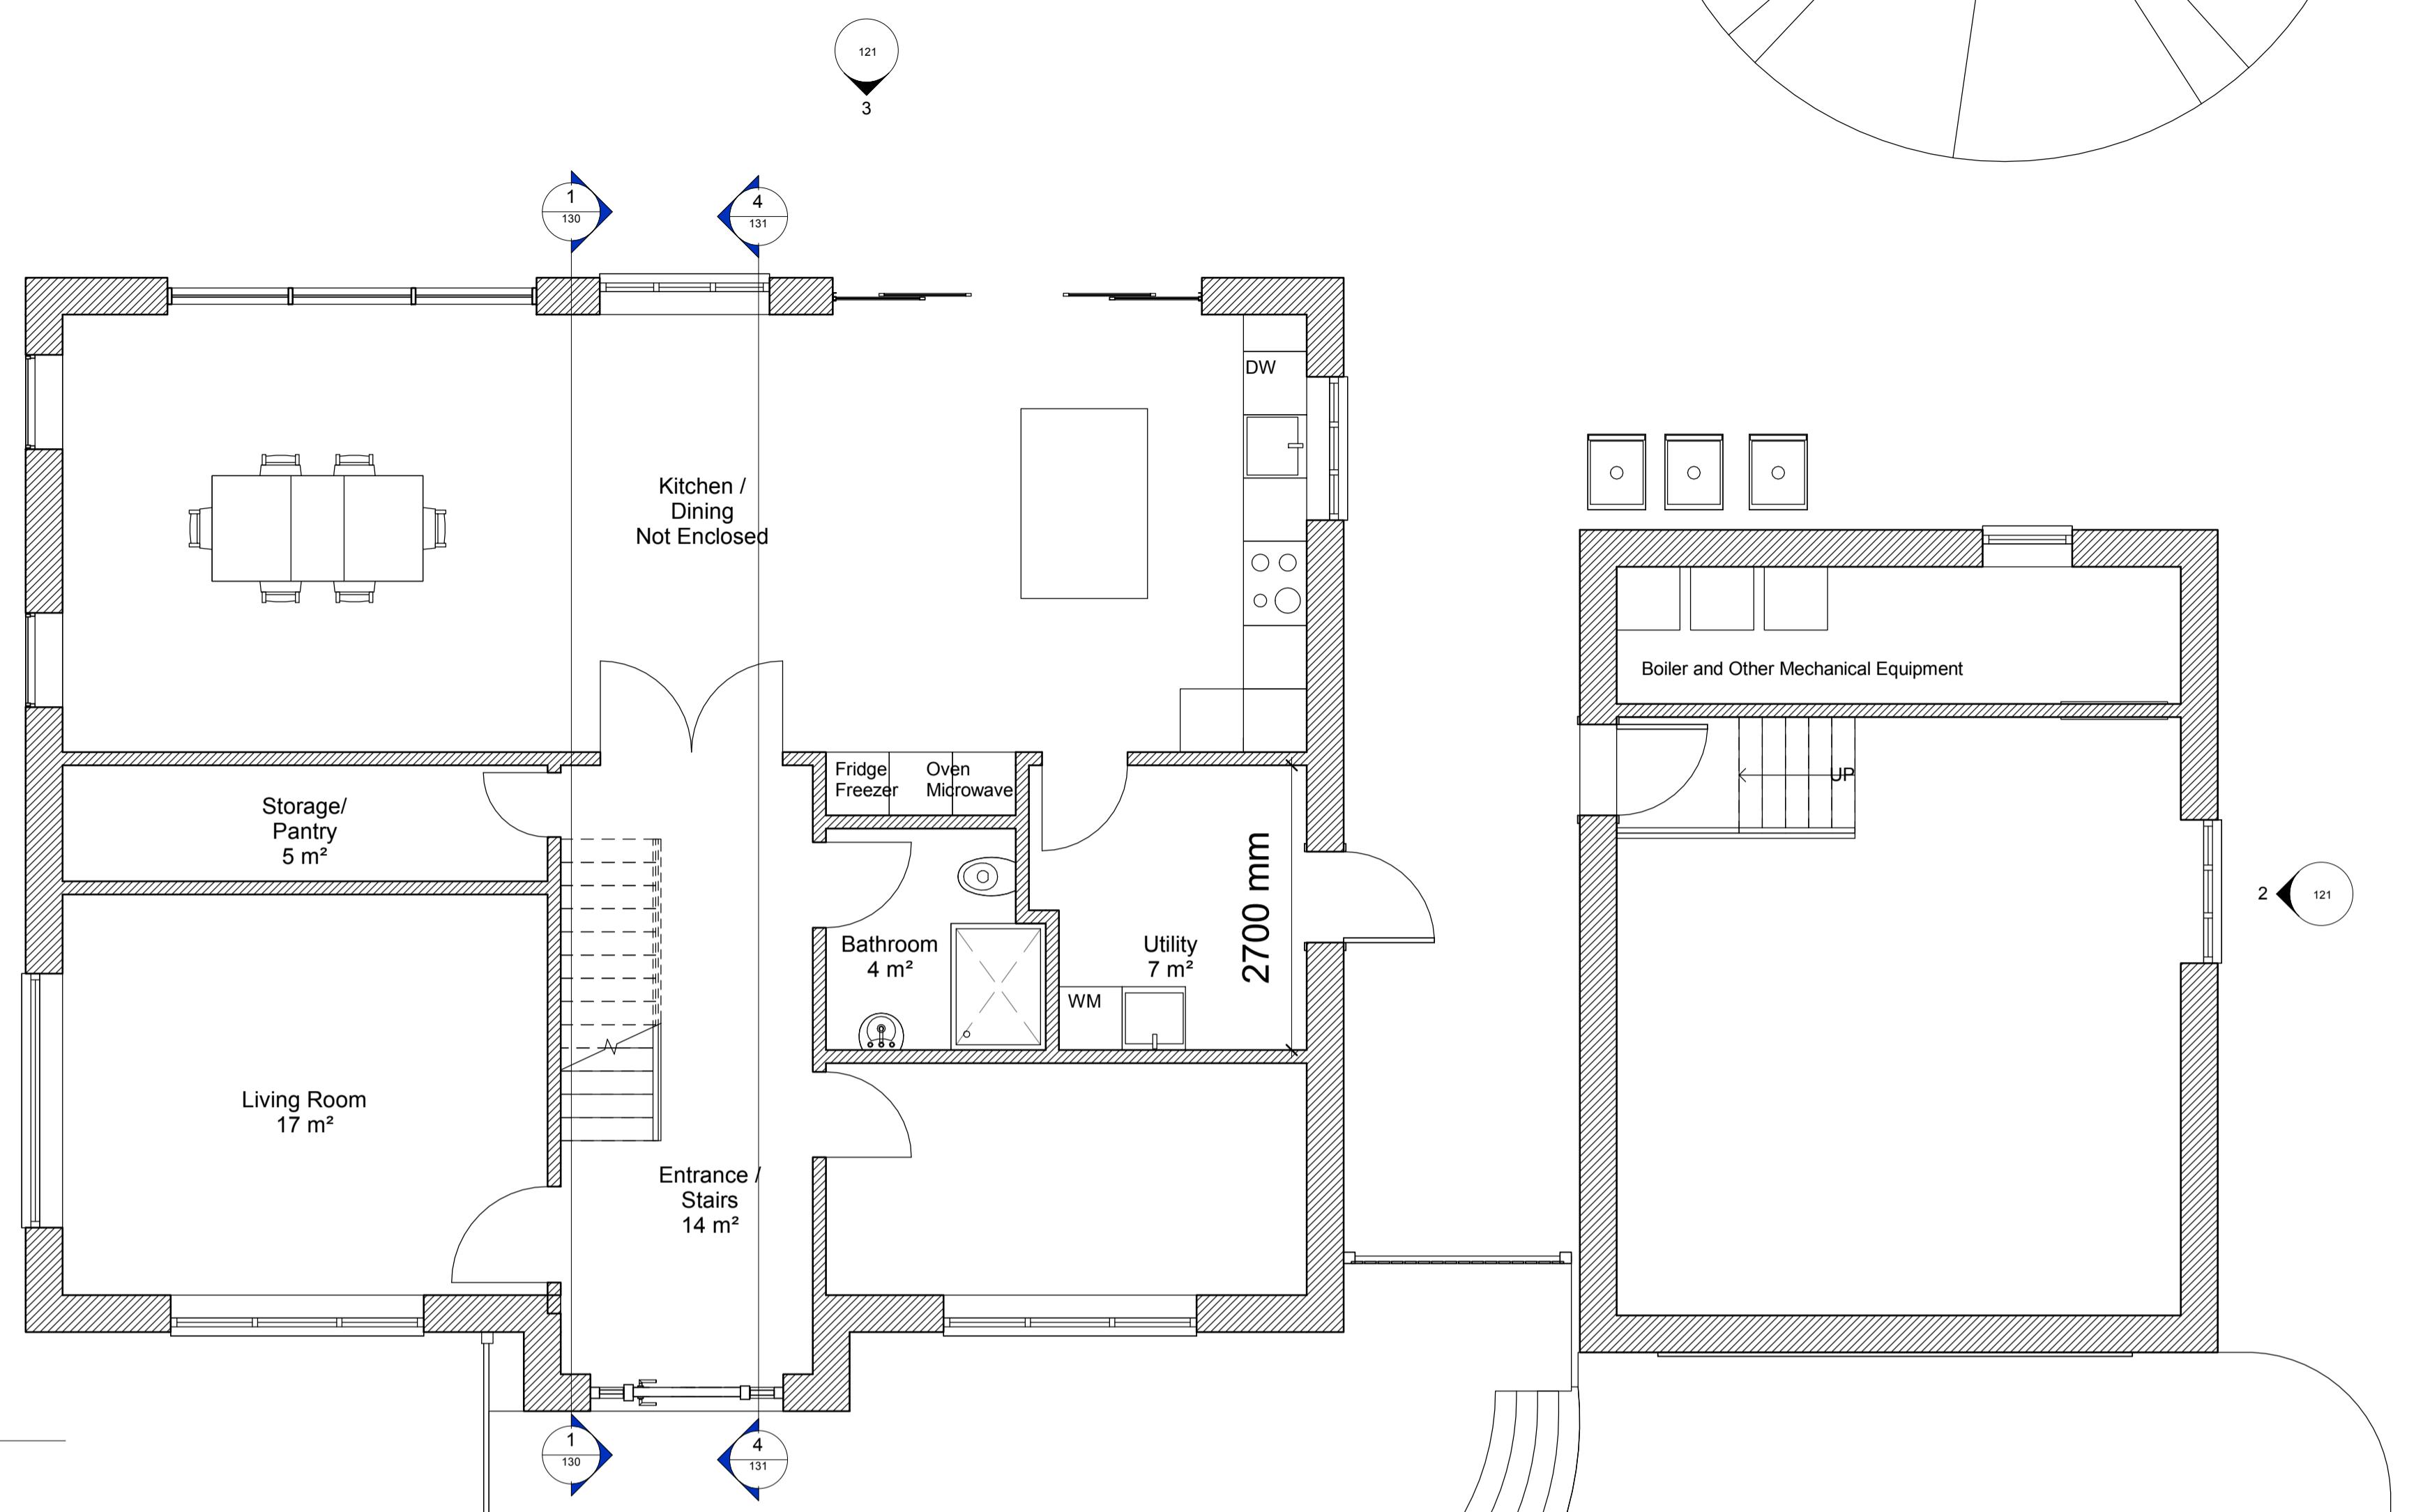



1 GROUND FLOOR PLAN PROPOSED

1 : 50

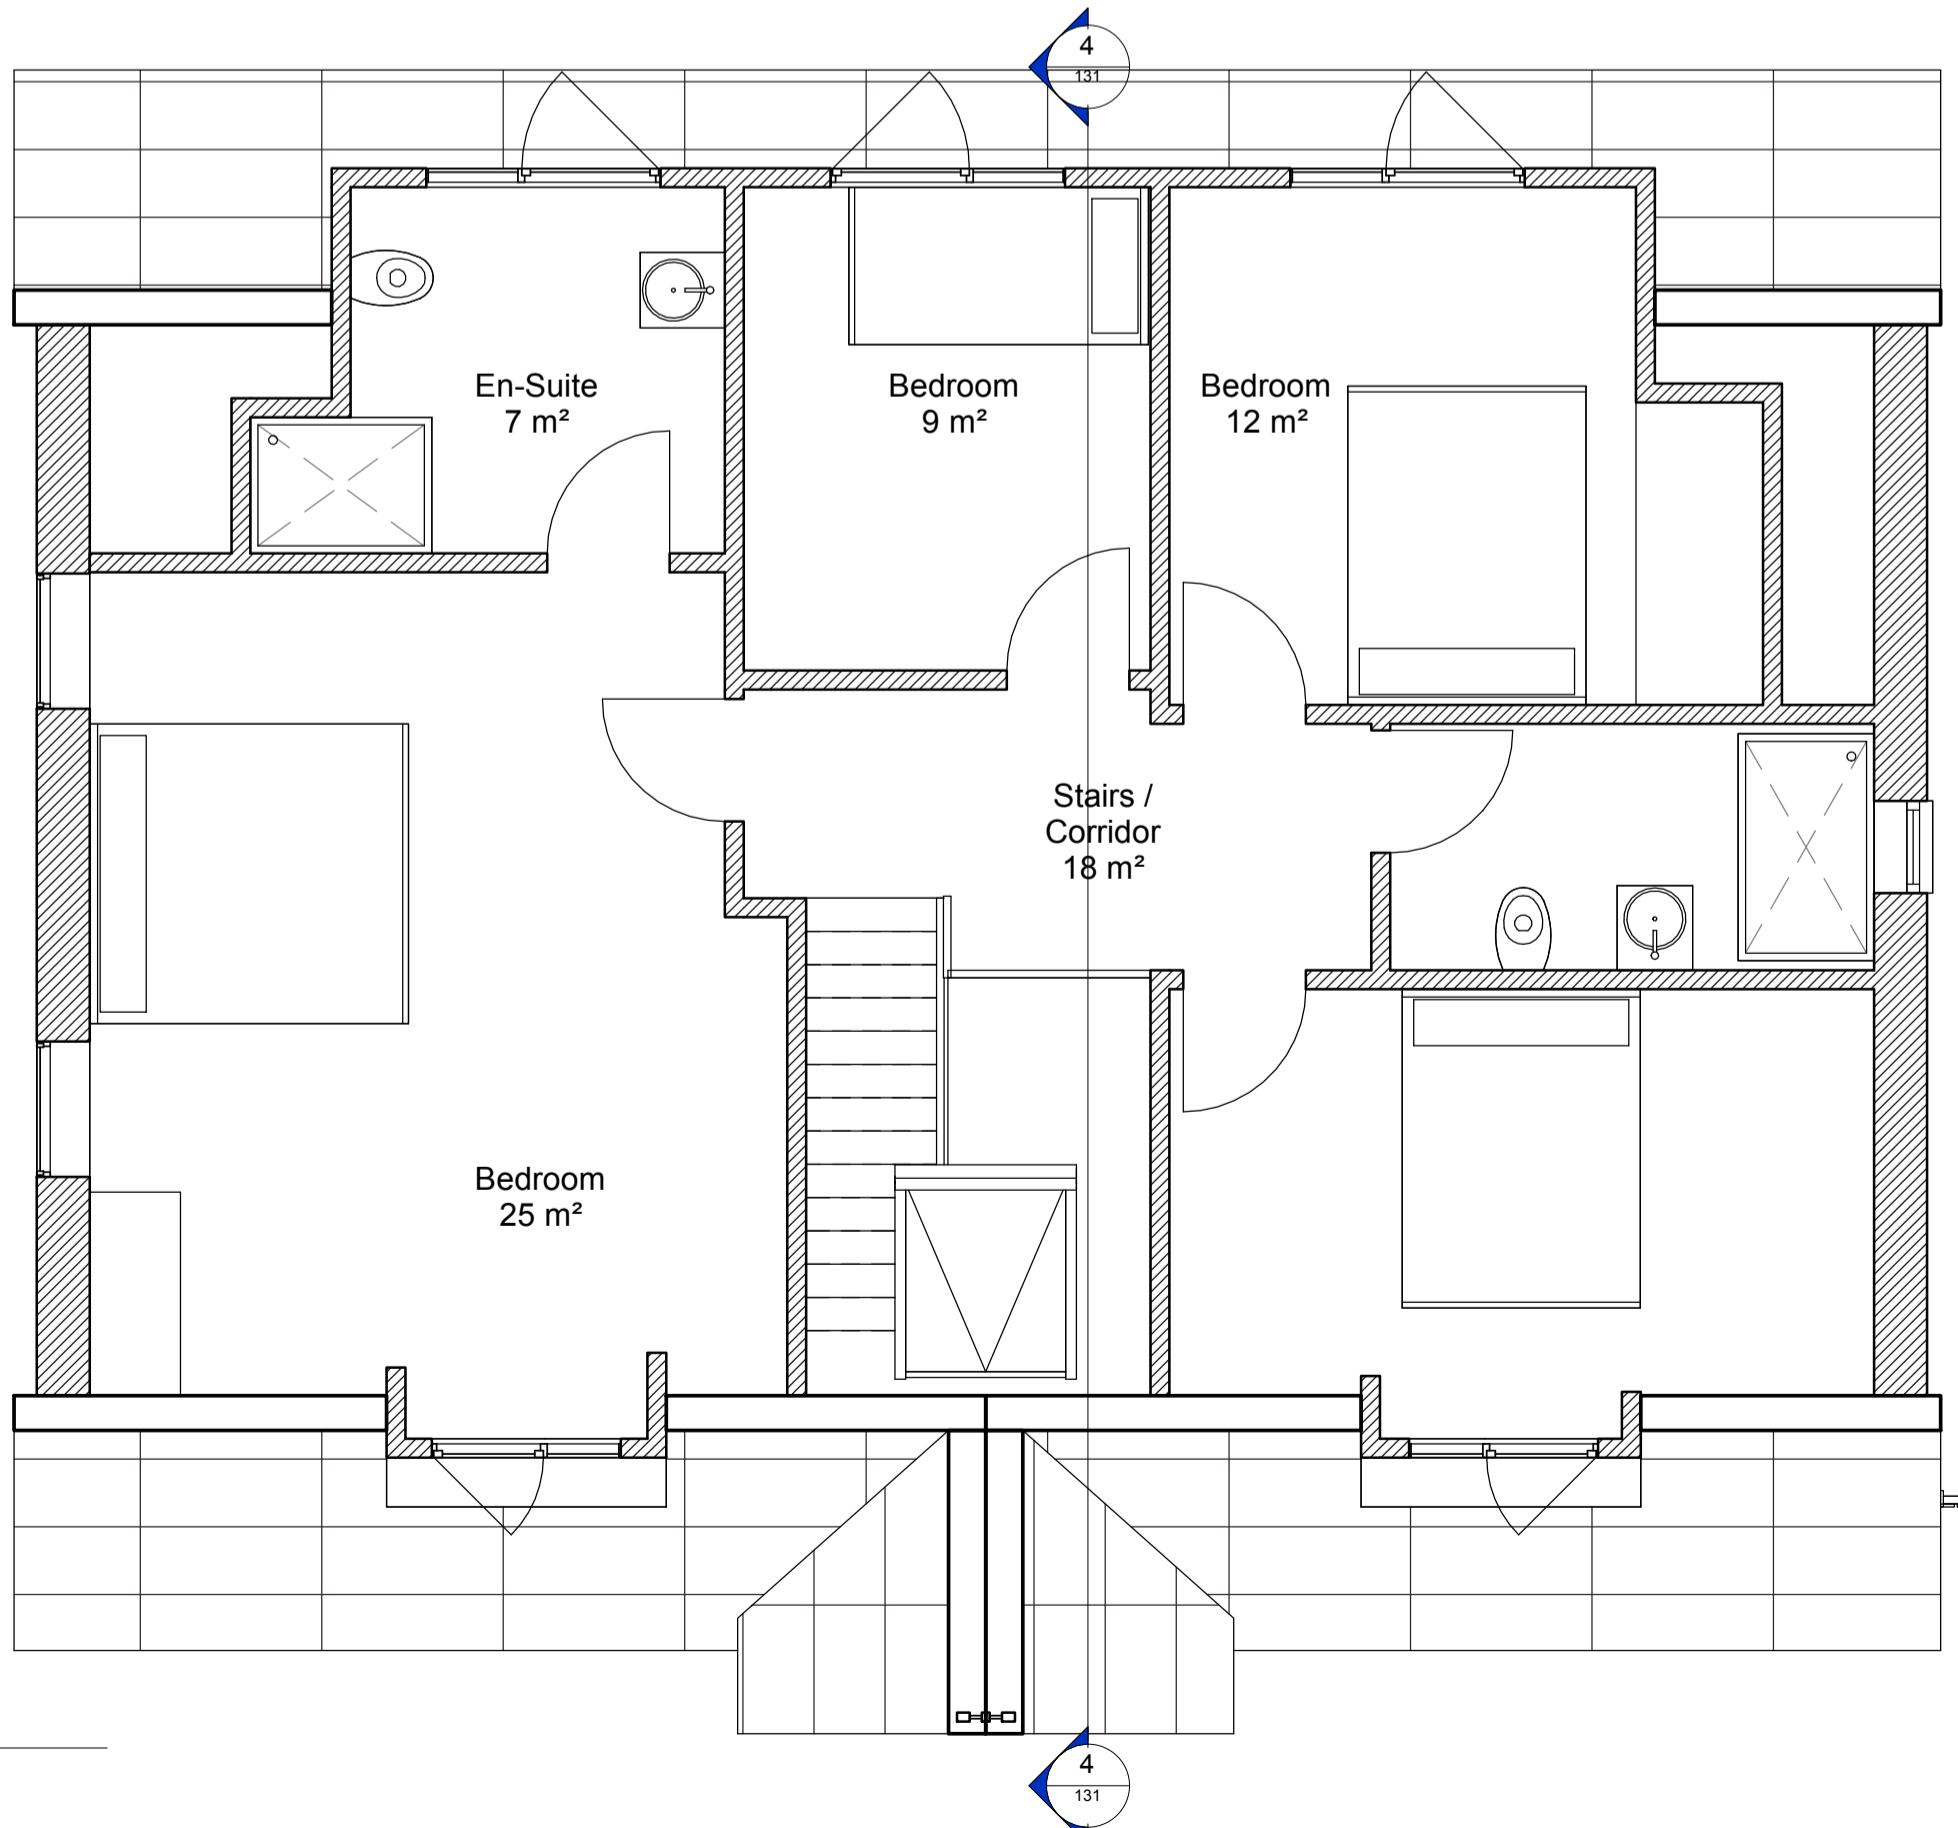

2 FIRST FLOOR PLAN PROPOSED

1 : 50

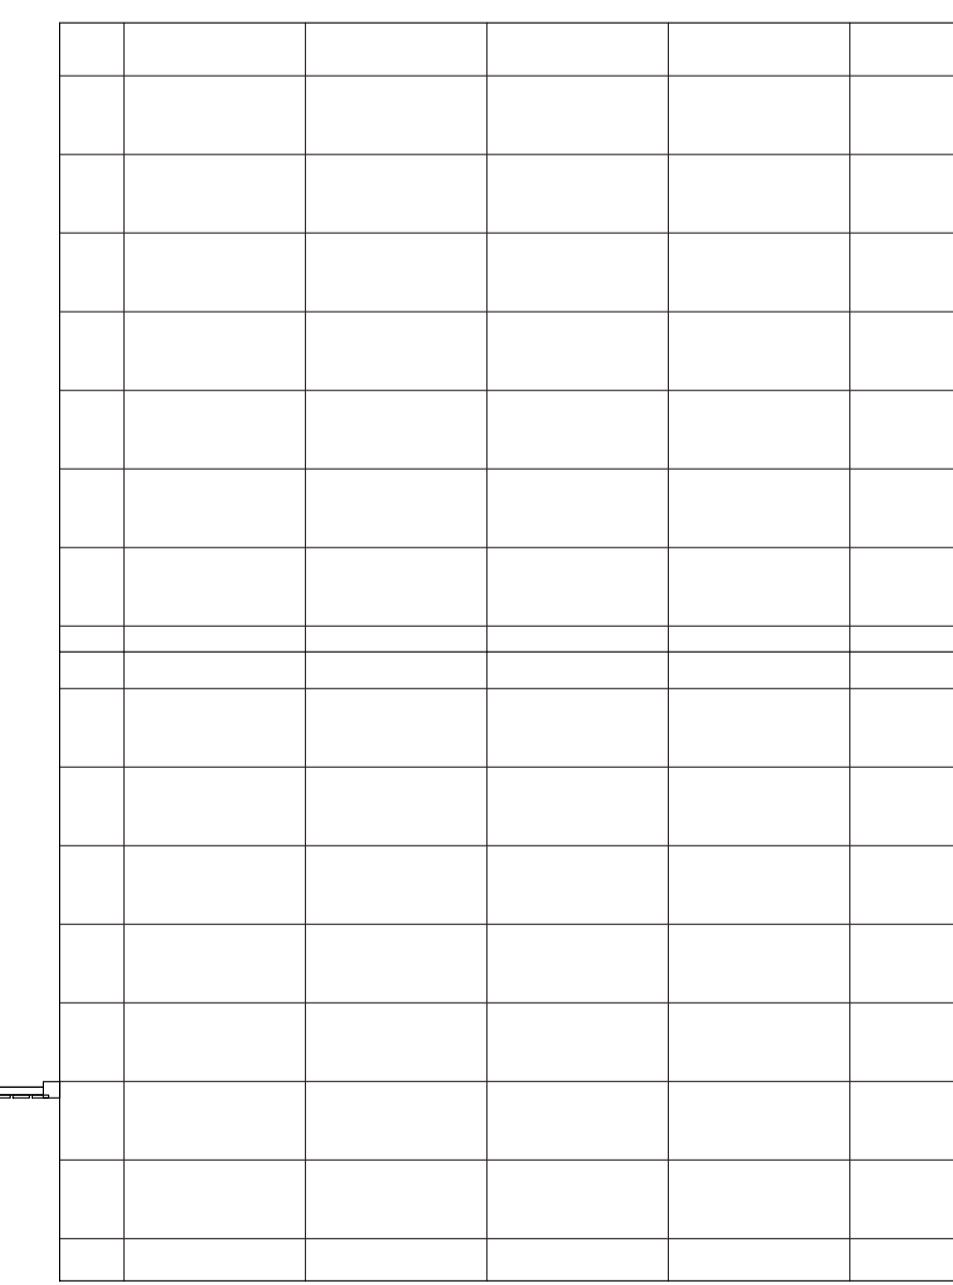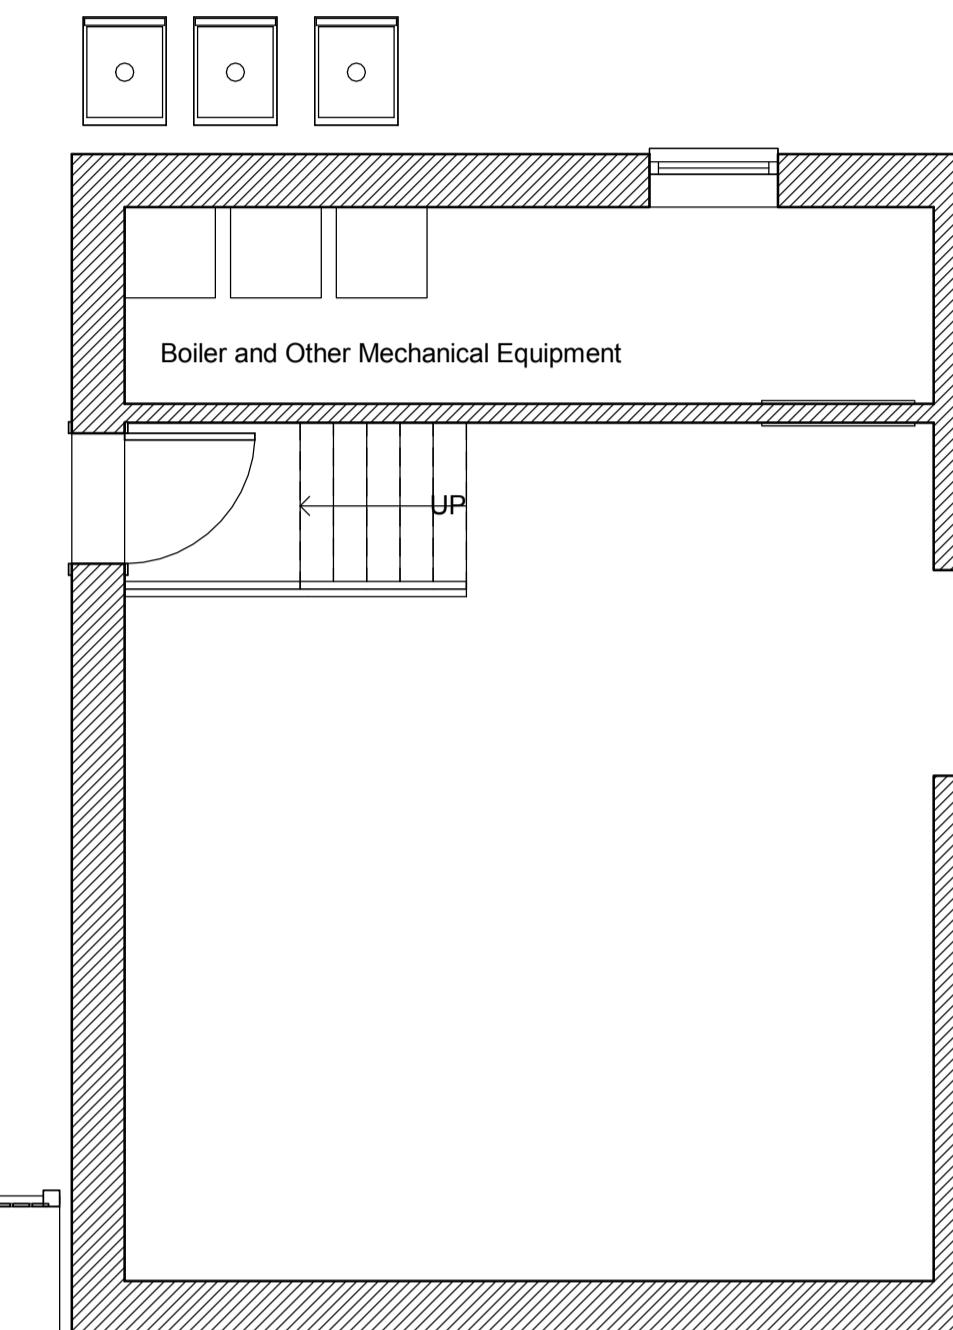

24/07/22	DS	Planning Issue	
Rev	Date	By	Description
Revision Schedule			
project Hamilton Vine			
title Proposed Plans			
sheet number 101			
project status PRELIMINARY			
contract no.	scale	1 : 50 @ A1	
client ref. IK	date	05/08/23	
drawn by Author	checked by	Checker	
project no. P23-05	drawing number	101	revision
- level - type - sheet number			-

0m 1m 2m 3m 4m 5m
SCALE BAR 1:50 @ A1

EXIMIUS
INTENTIO