


NOTES
 Do not scale from this drawing, except for planning purposes.
 - Check all dimensions on site.
 - Subject to survey.
 - Subject to site inspection.
 - Site boundary lines are indicative only.



1 GROUND FLOOR PLAN PROPOSED

1 : 50

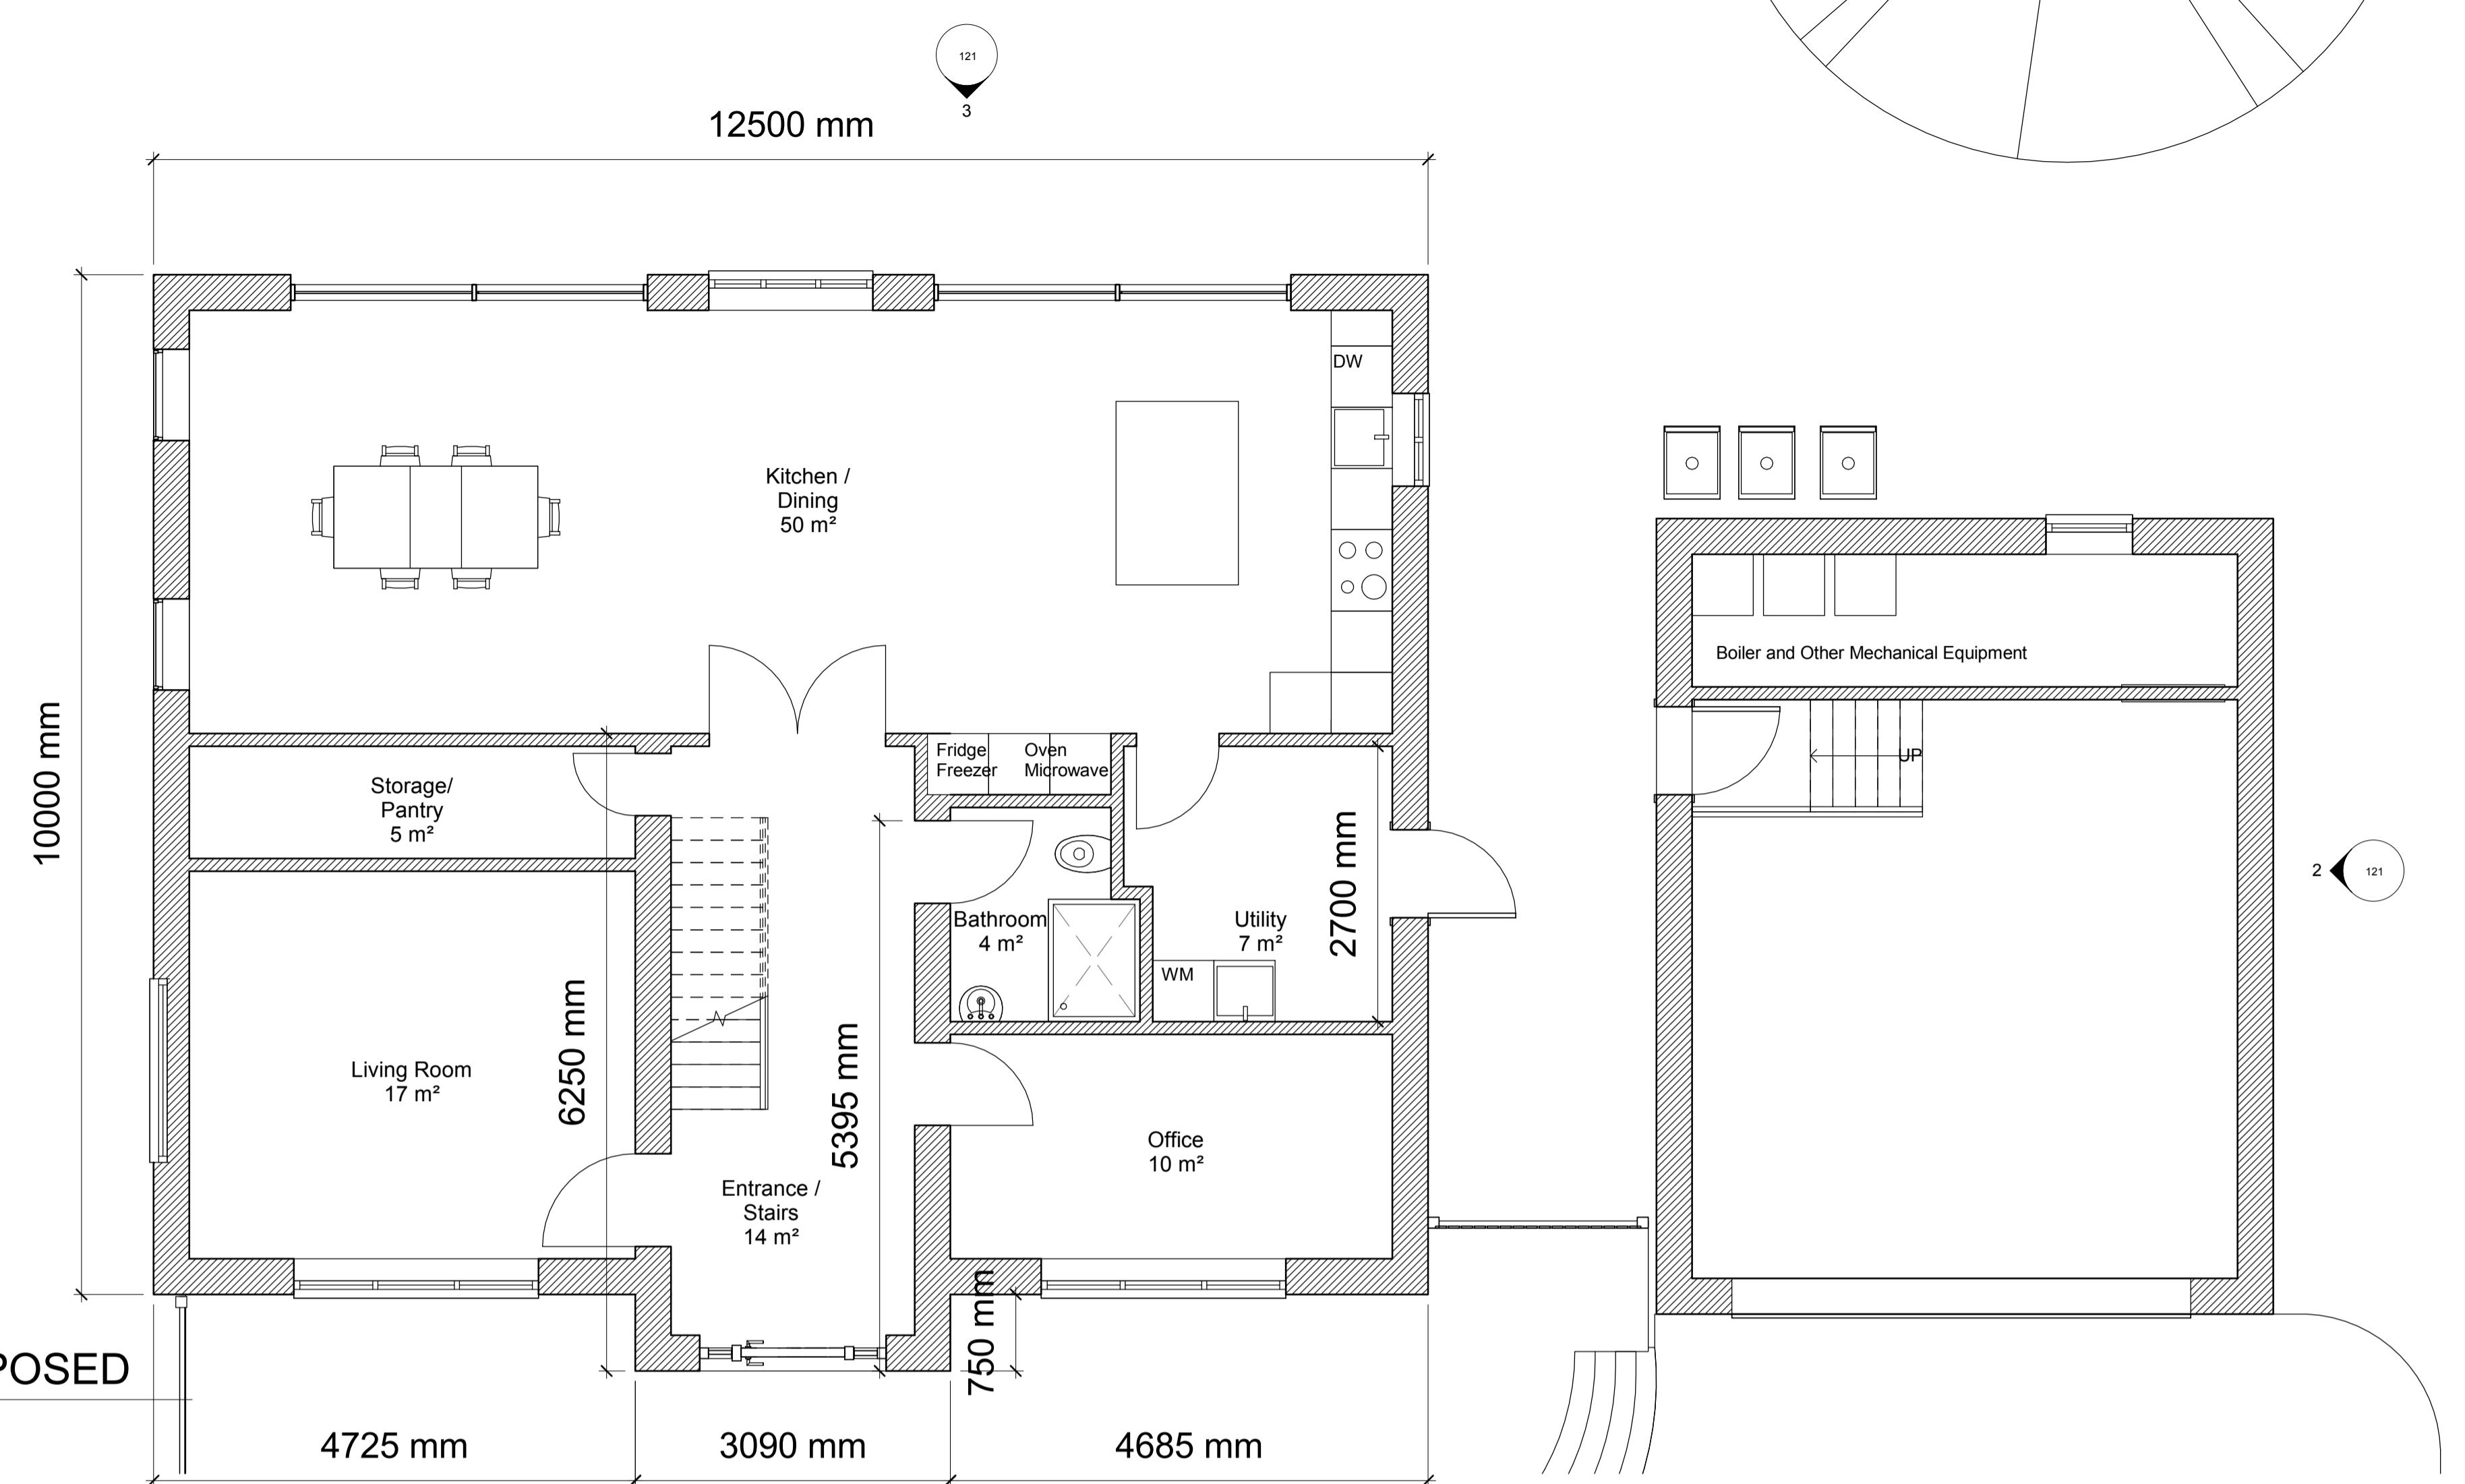

2 FIRST FLOOR PLAN PROPOSED

1 : 50

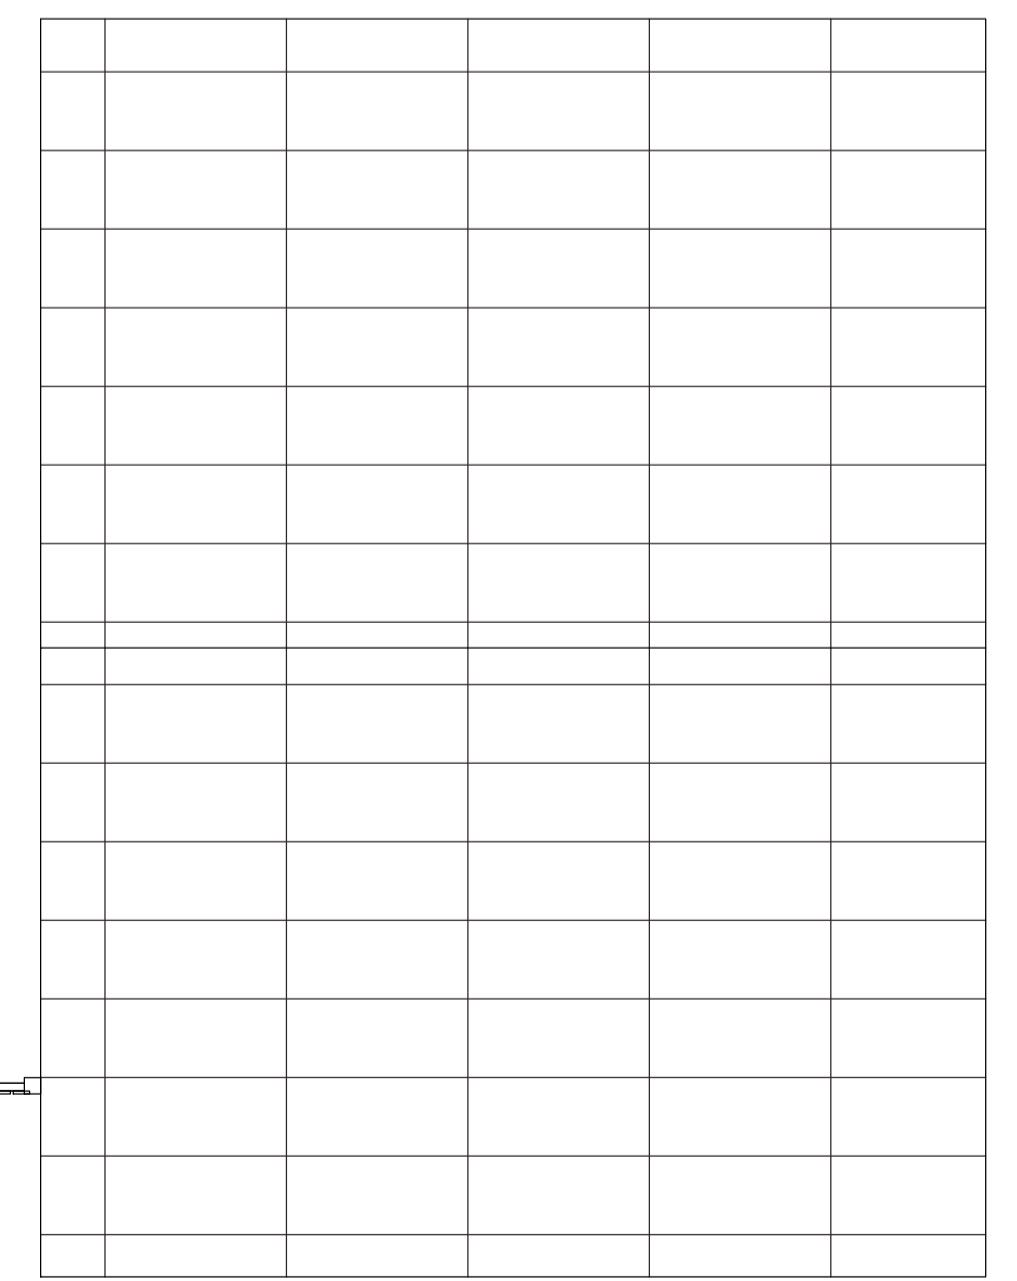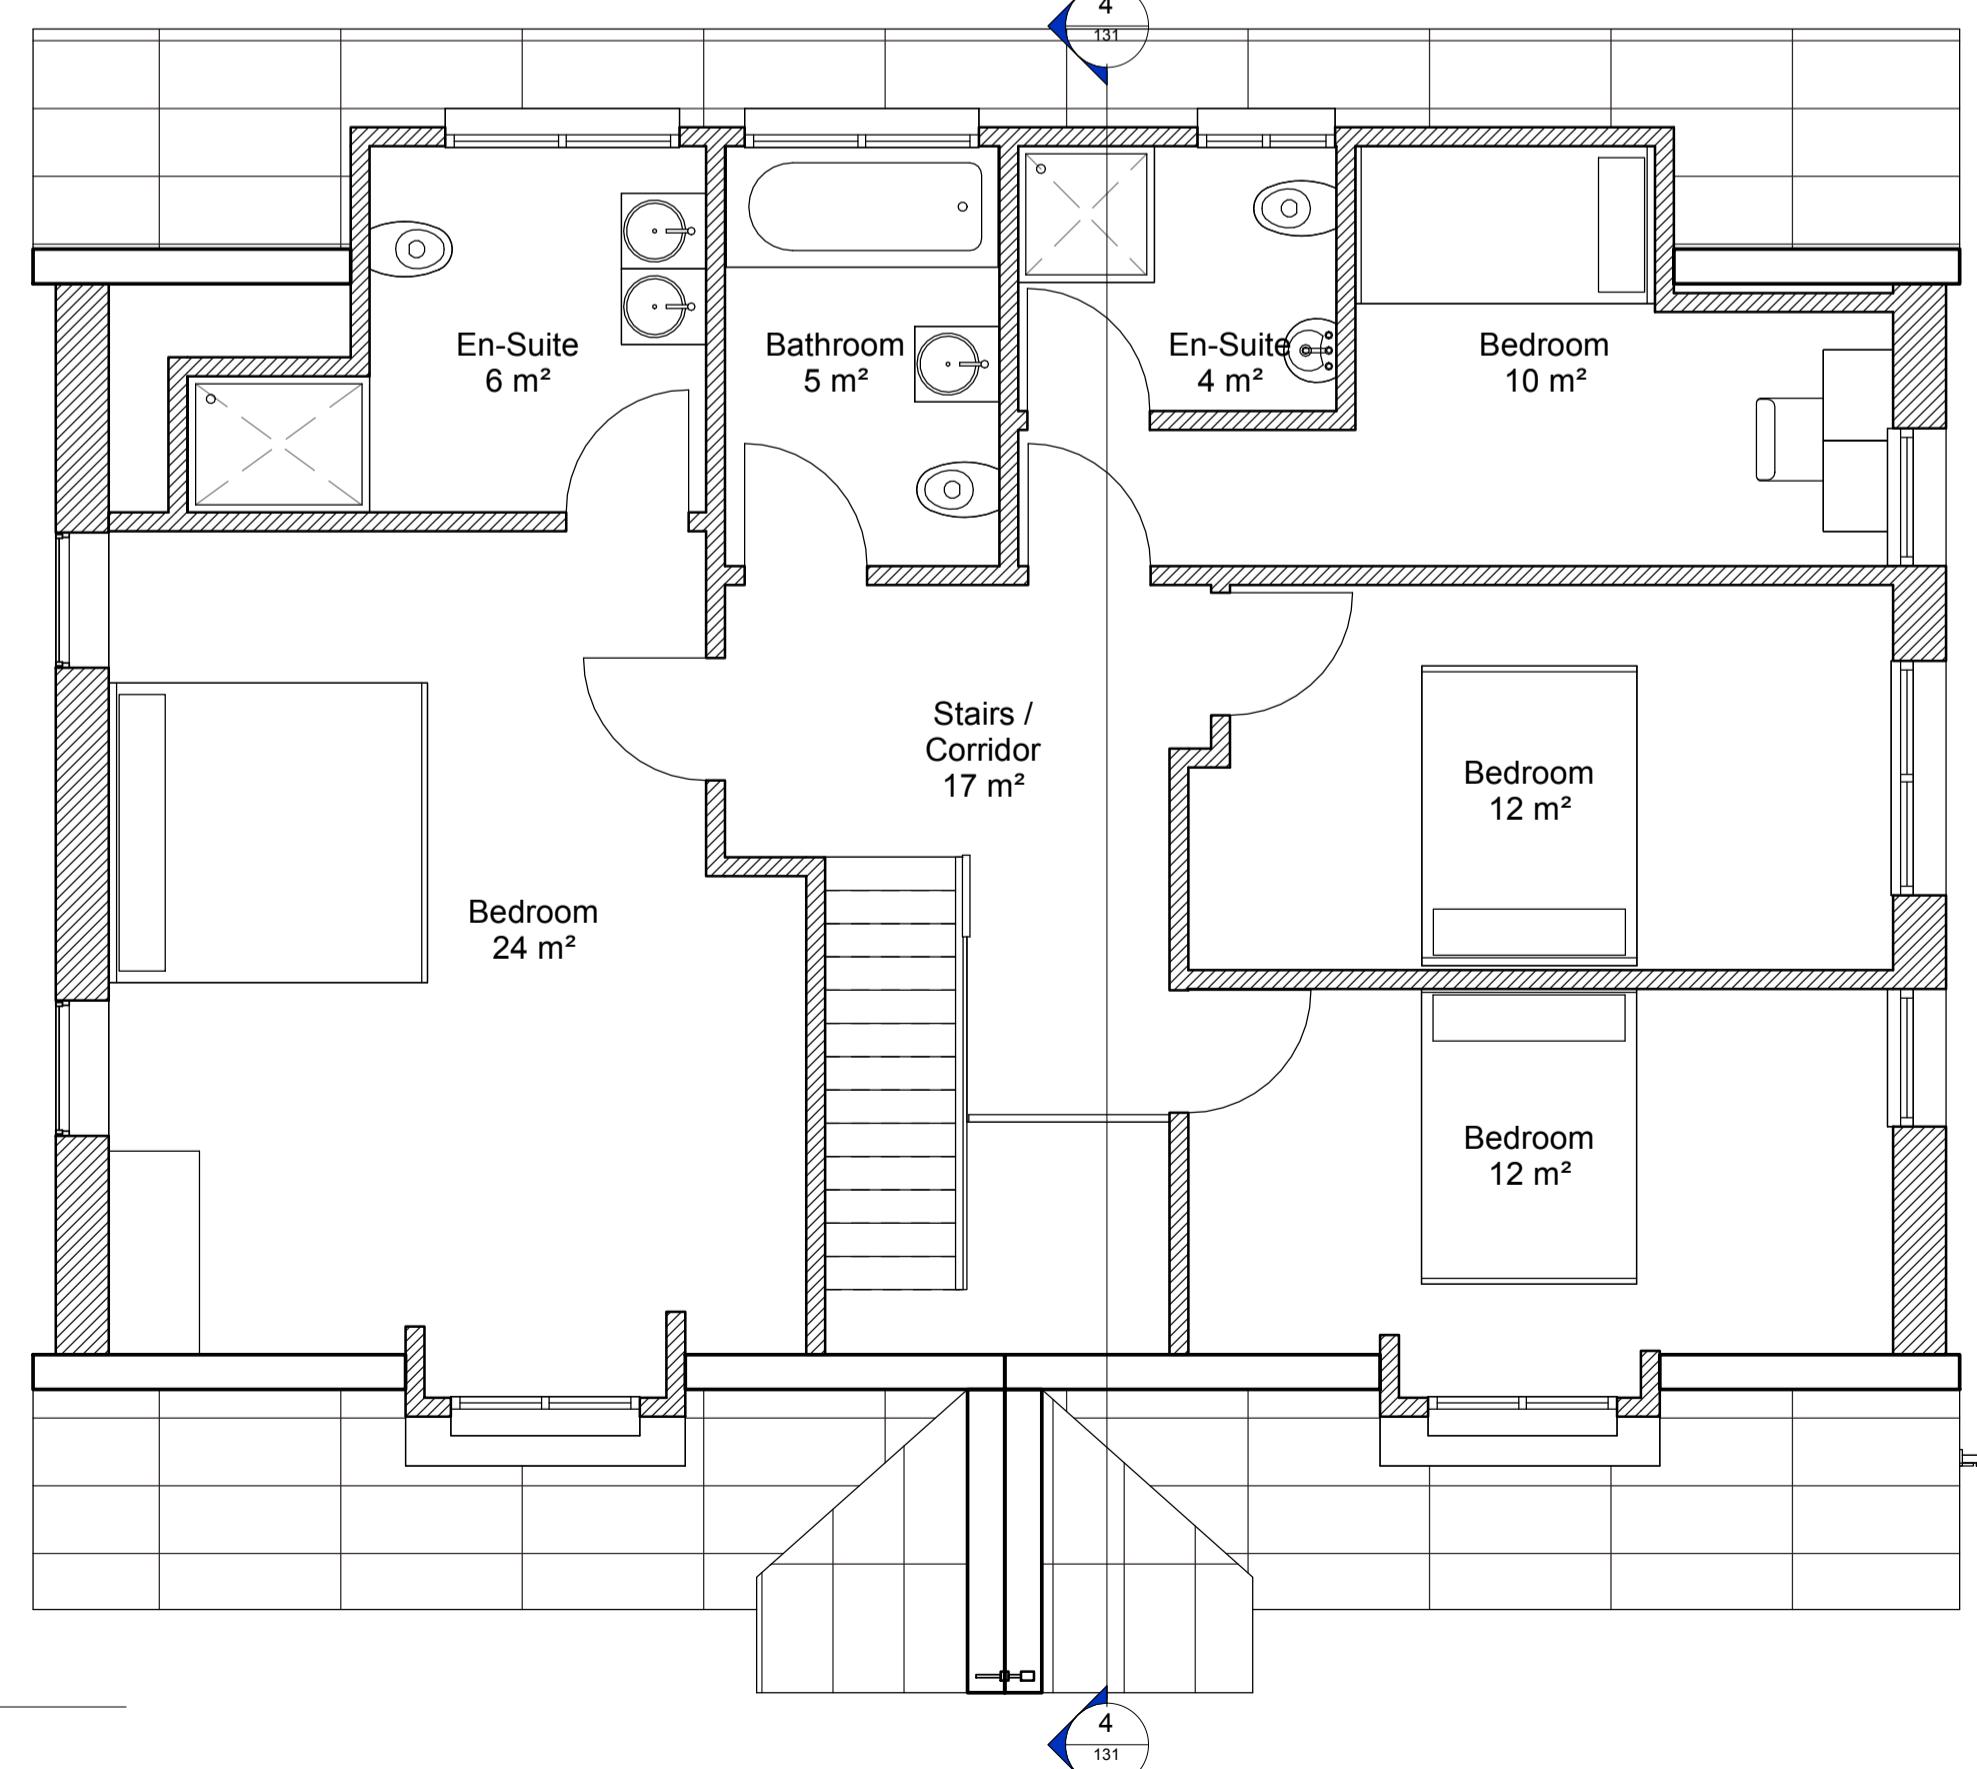

0m 1m 2m 3m 4m 5m

SCALE BAR 1:50 @ A1

A	26/07/22	Planning Substitution
-	24/07/22	DS Planning Issue
Rev	Date	By
Revision Schedule		
project Hamilton Vine		
title Proposed Plans		
sheet number		
101		
project status PRELIMINARY		
contract no.	scale	1 : 50 @ A1
client ref. IK	date	05/08/23
drawn by Author	checked by	Checker
project no. P23-05	drawing number	revision
101		A
- level - type - sheet number		

EXIMIUS
INTENTIO