

NOTES

- Do not scale from this drawing, except for planning purposes.

- Check all dimensions on site.

- Subject to survey.


- Subject to site inspection.

- Site boundary lines are indicative only.

-	24/07/22	DS	Planning Issue	
Rev	Date	By	Description	
Revision Schedule				
project				
Hamilton Vine				
title				
Site Plan				
sheet number				
195				
project status				
PRELIMINARY				
contract no.		scale		
		1 : 75 @ A1		
client ref		date		
IK		07/19/23		
drawn by		checked by		
Author		Checker		
project no.		drawing number		revision
P23-05		195		-
- level - type - sheet number				

EXIMIUS INTENTIO

T: +44 (0) 752594620 W: www.eximiusintentionto.com

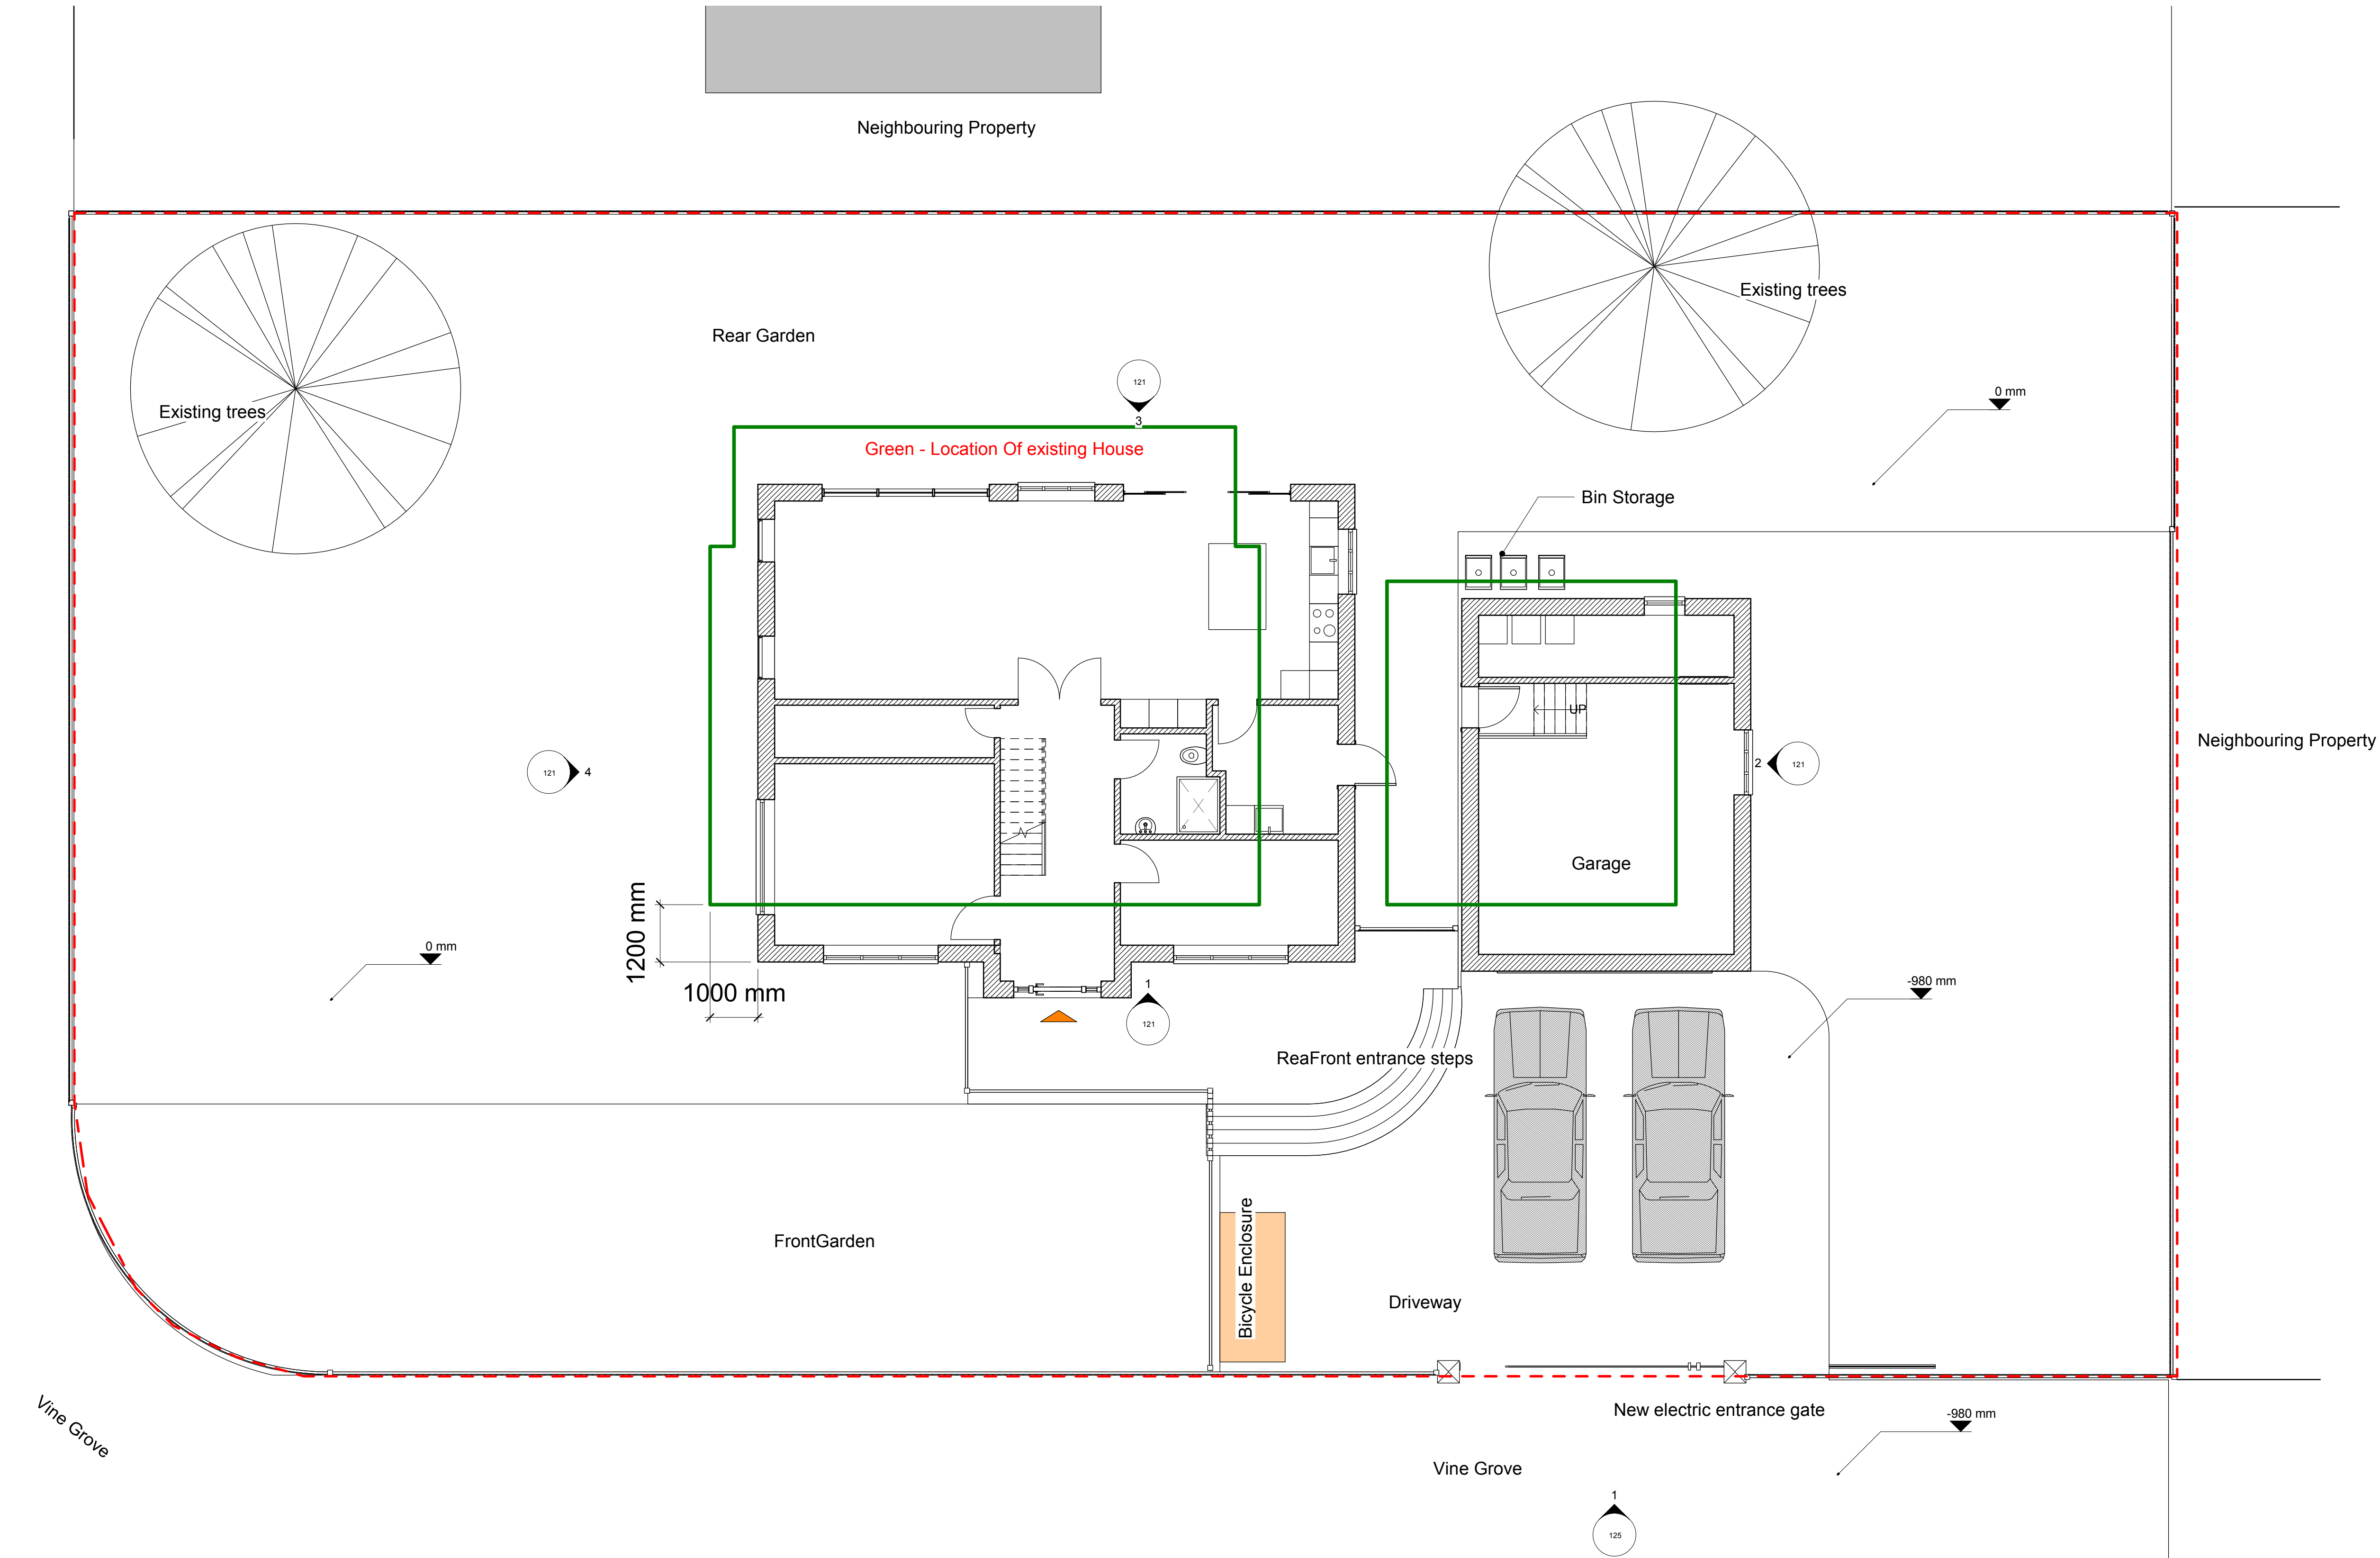

1 SITE PLAN
1 : 75

