

NOTES

-Do not scale from this drawing, except for planning purposes.

-Check all dimensions on site.

-Subject to survey.

-Subject to site inspection.

-Site boundary lines are indicative only.

17/11/23

Planning Substitution 3

26/07/23

Planning Substitution

24/07/23

Planning Issue

Rev

Date

By

Description

Revision Schedule

project

Hamilton Vine

title

Proposed Drainage Plan

sheet number

180

project status

PRELIMINARY

contract no.

scale

1 : 75 @ A1

client ref

date

IK

07/19/23

drawn by

checked by

Author

Checker

project no.

drawing number

revision

P23-05

180

B

- level -

- type -


- sheet number

EXIMIUS

INTENTIO

T: +44 (0) 782554820

W: www.eximiusintention.com

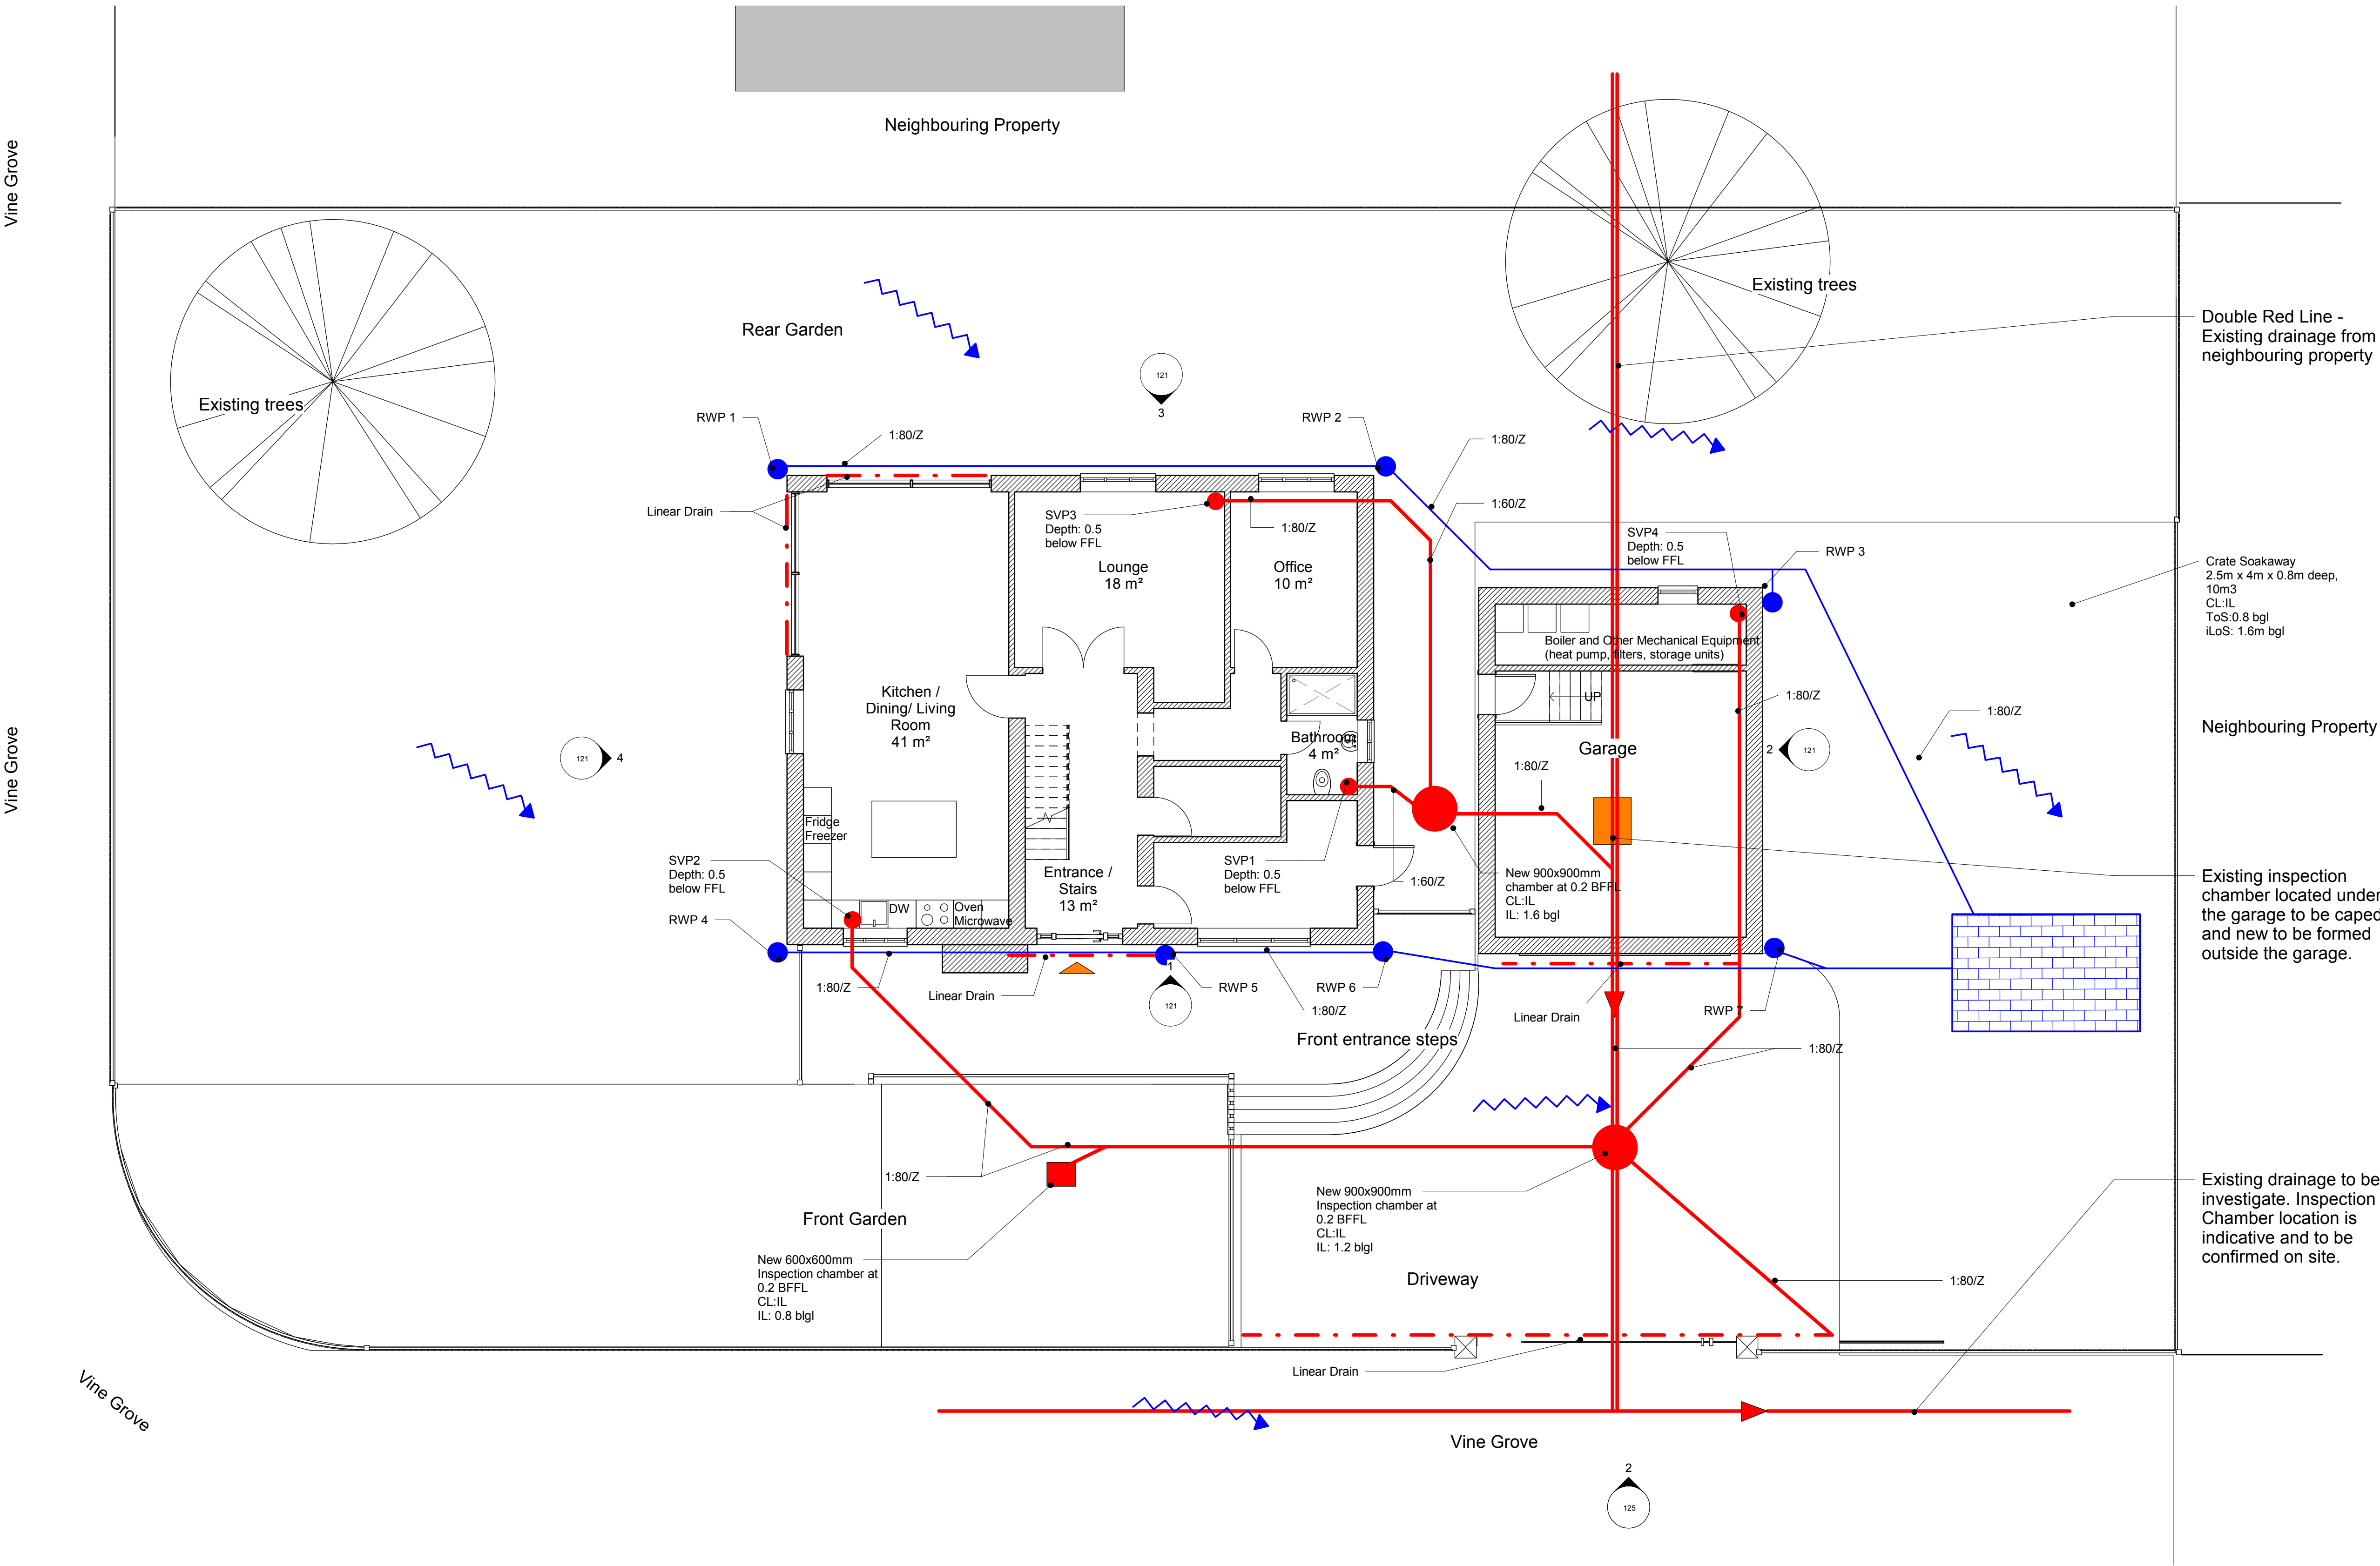

1

DRAINAGE PLAN

1 : 75