




This drawing to be read in conjunction with Drg No 4598/01.

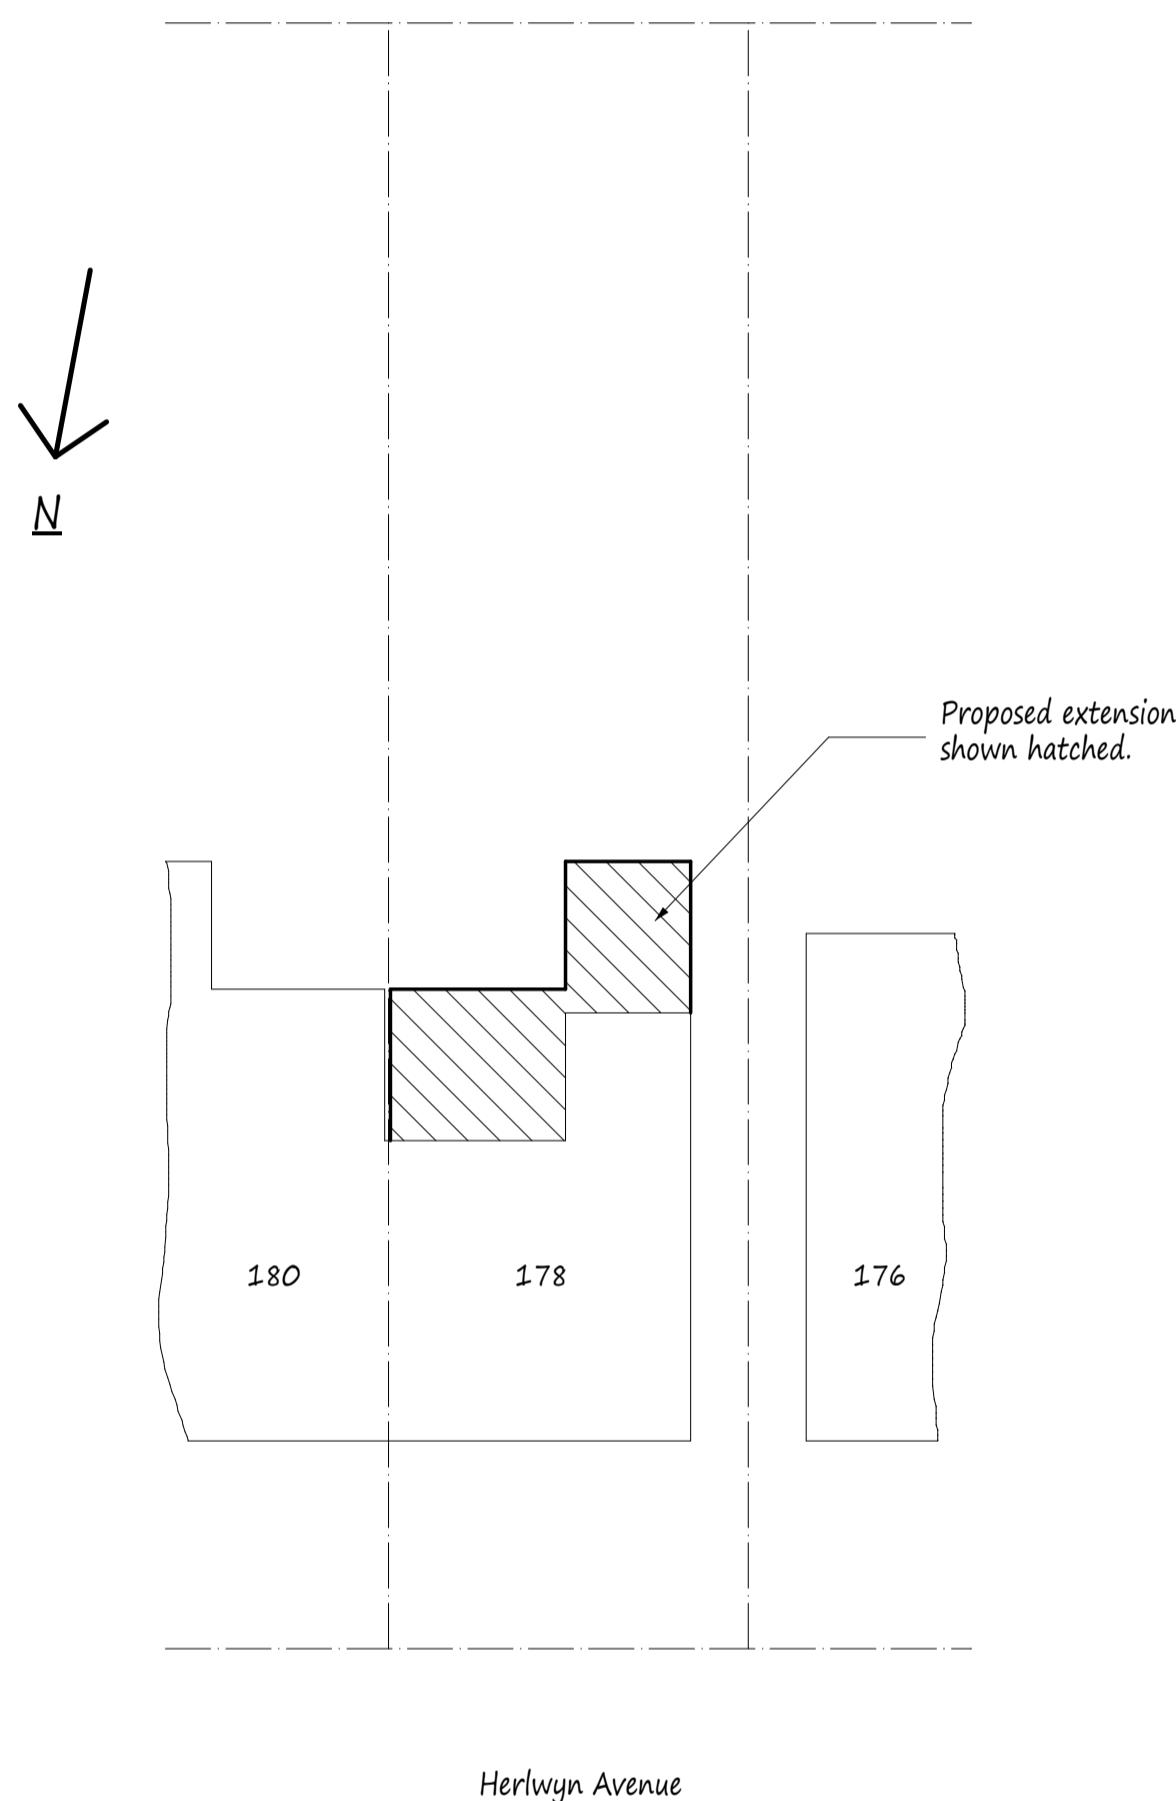


Site Plan scale 1:200

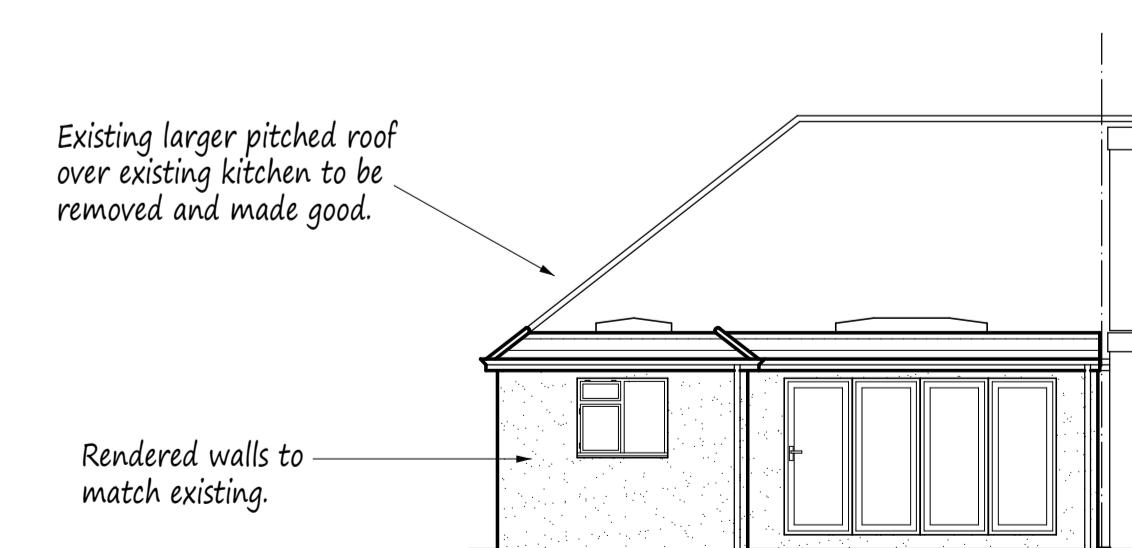

Rear Elevation

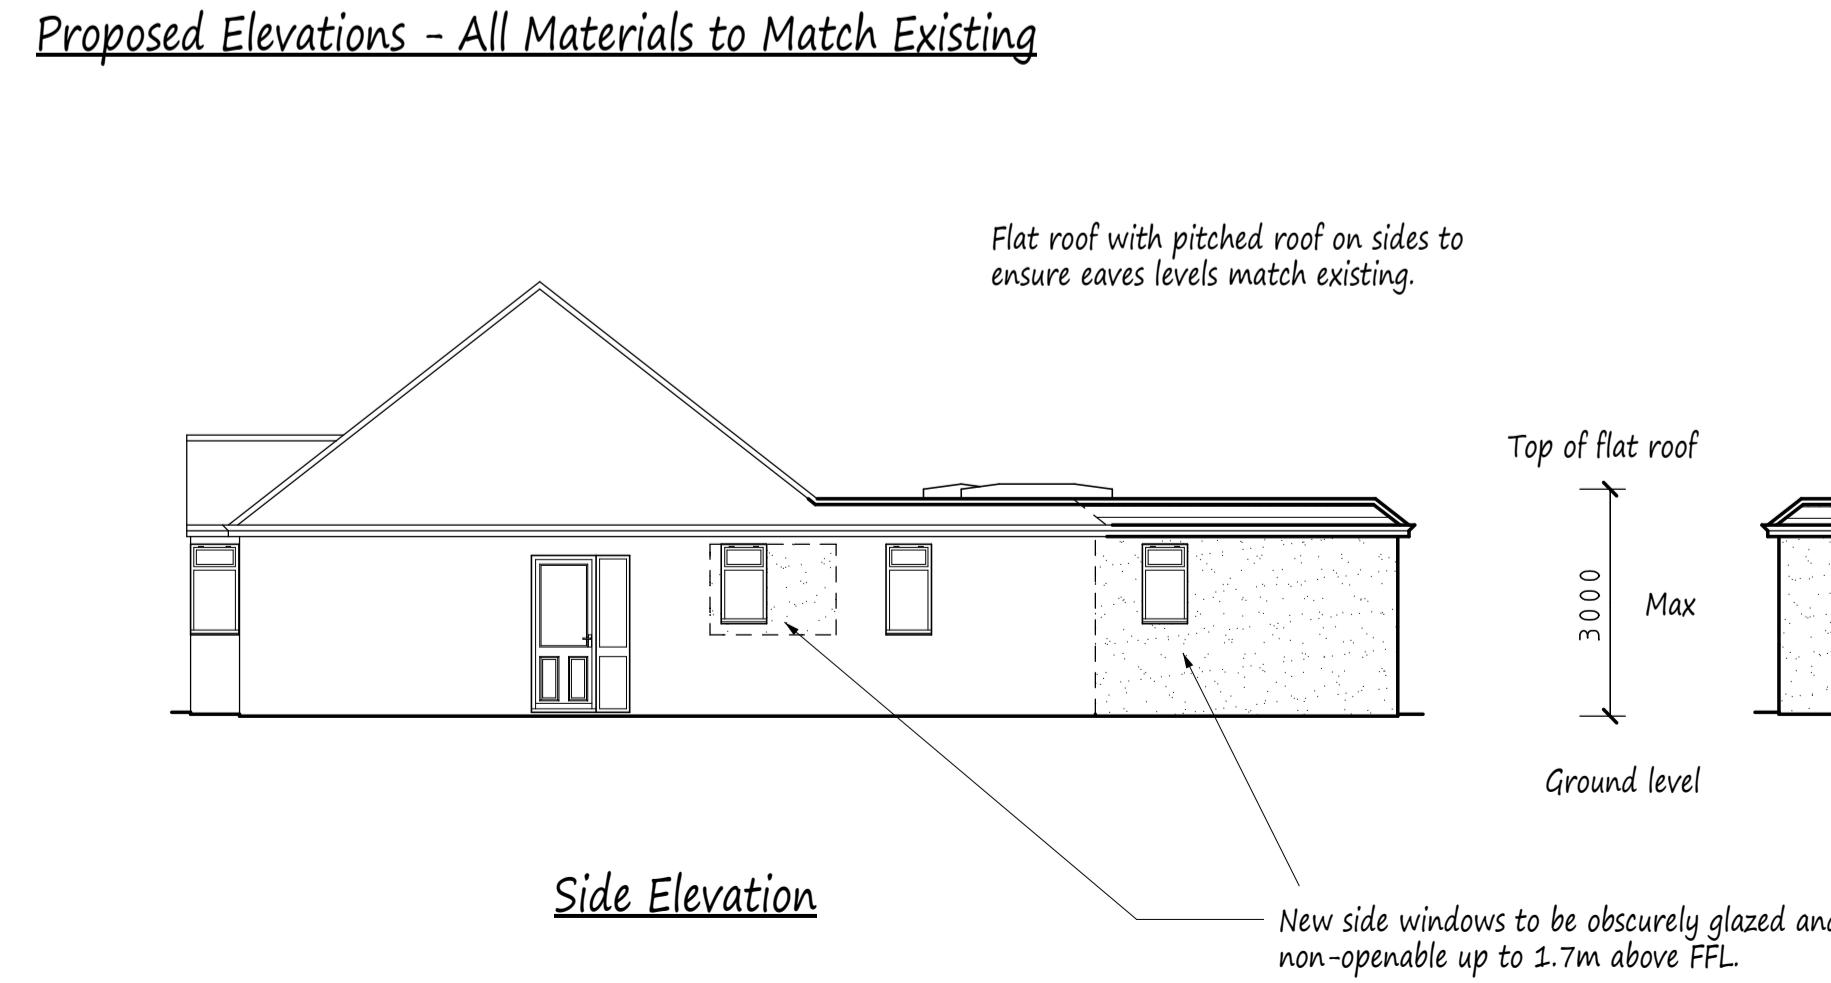

Side Elevation

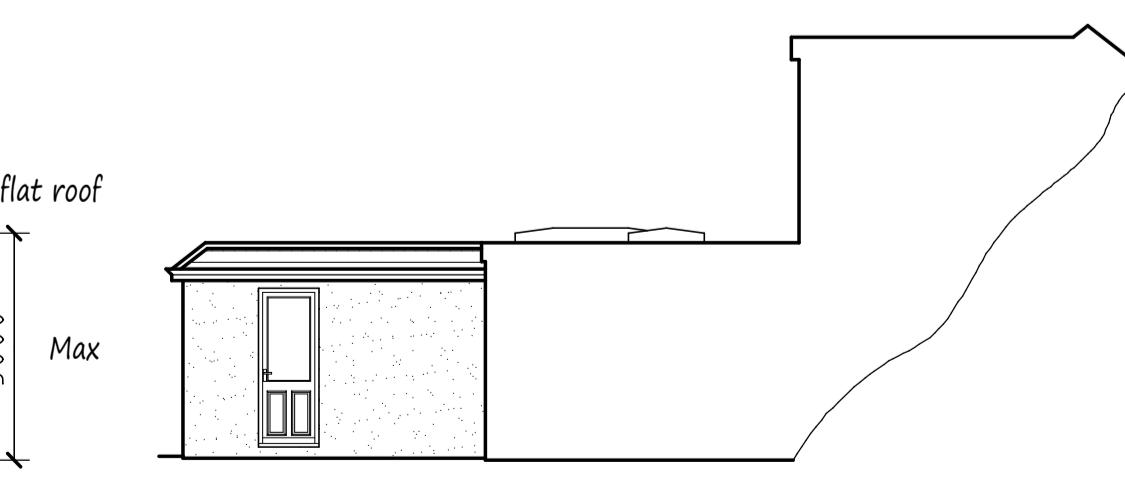

Side Elevation

A	Date	Revisions
Copyright		
Pottle & Co Ltd.		
Building Design &		
Management Services		
Suite A		
128 Manor Way		
Ruislip		
Middlesex		
HA4 8HR		
Tel: 01895 622800		
www.pottle.uk.com		
Client		
Mr. C. Morris		
Job Title		
178 Herlwyn Avenue		
Ruislip		
Middlesex		
Drawing Title		
Proposed Single Storey Rear Extension.		
Scale		
1:50. 100. 200		
Date	Drawn by	
August 2021	MPP	
Drg No.		
4598/02		