


Existing Ground Floor Plan




Existing Roof Plan

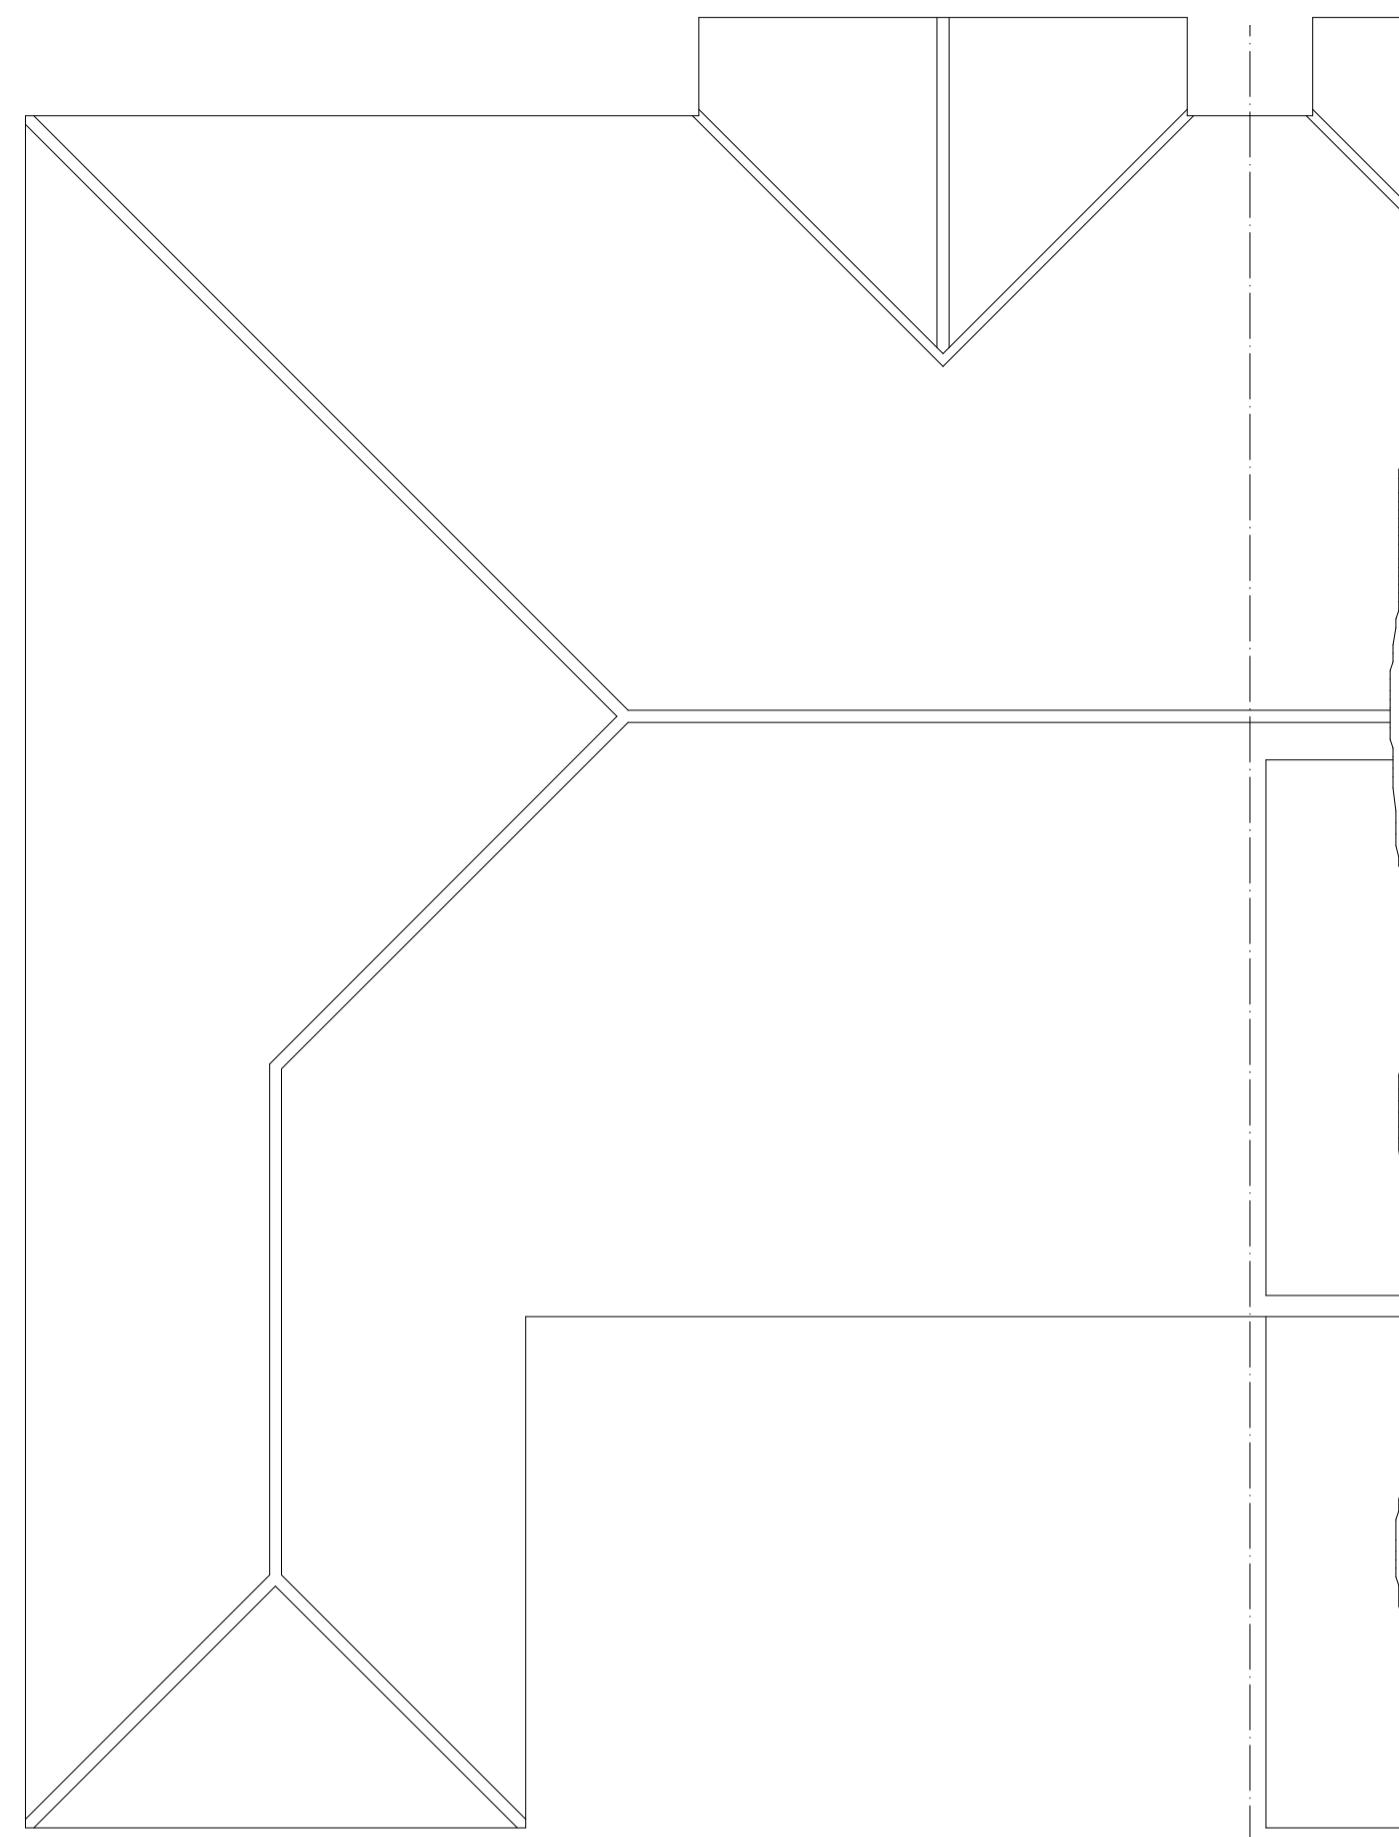


Rear Elevation



Side Elevation

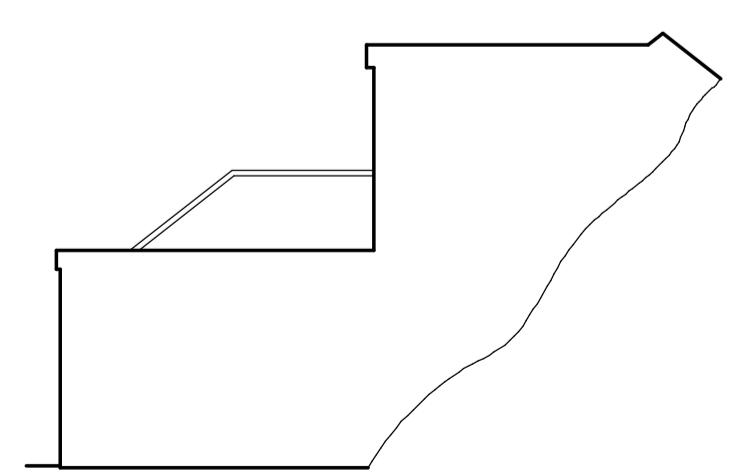

Side Elevation

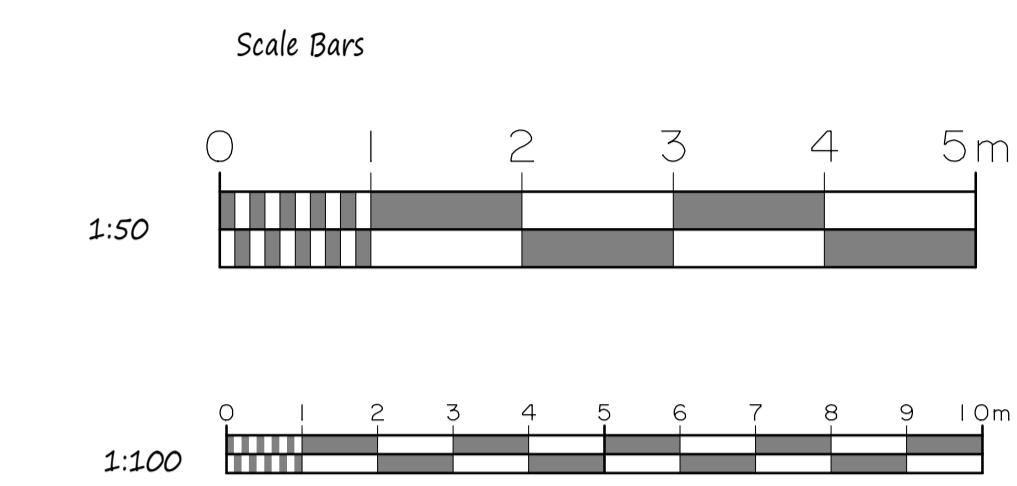

NOTES:
All dimensions must be checked on site and not scaled from this drawing.

A
Date Revisions
Copyright

Pottle & Co Ltd.
Building Design &
Management Services

Suite A
128 Manor Way
Ruislip
Middlesex
HA4 8HR

Tel: 01895 622800
www.pottle.uk.com

Client
Mr. C. Morris

Job Title
178 Herlwyn Avenue
Ruislip
Middlesex

Drawing Title
Existing Details

Scale
1:50, 100

Date
August 2021 Drawn by
MPP

Drg No.
4598/01

This drawing to be read in conjunction with Drg No 4598/02