


BLOCK PLAN 1:500



LOCATION PLAN 1:1250

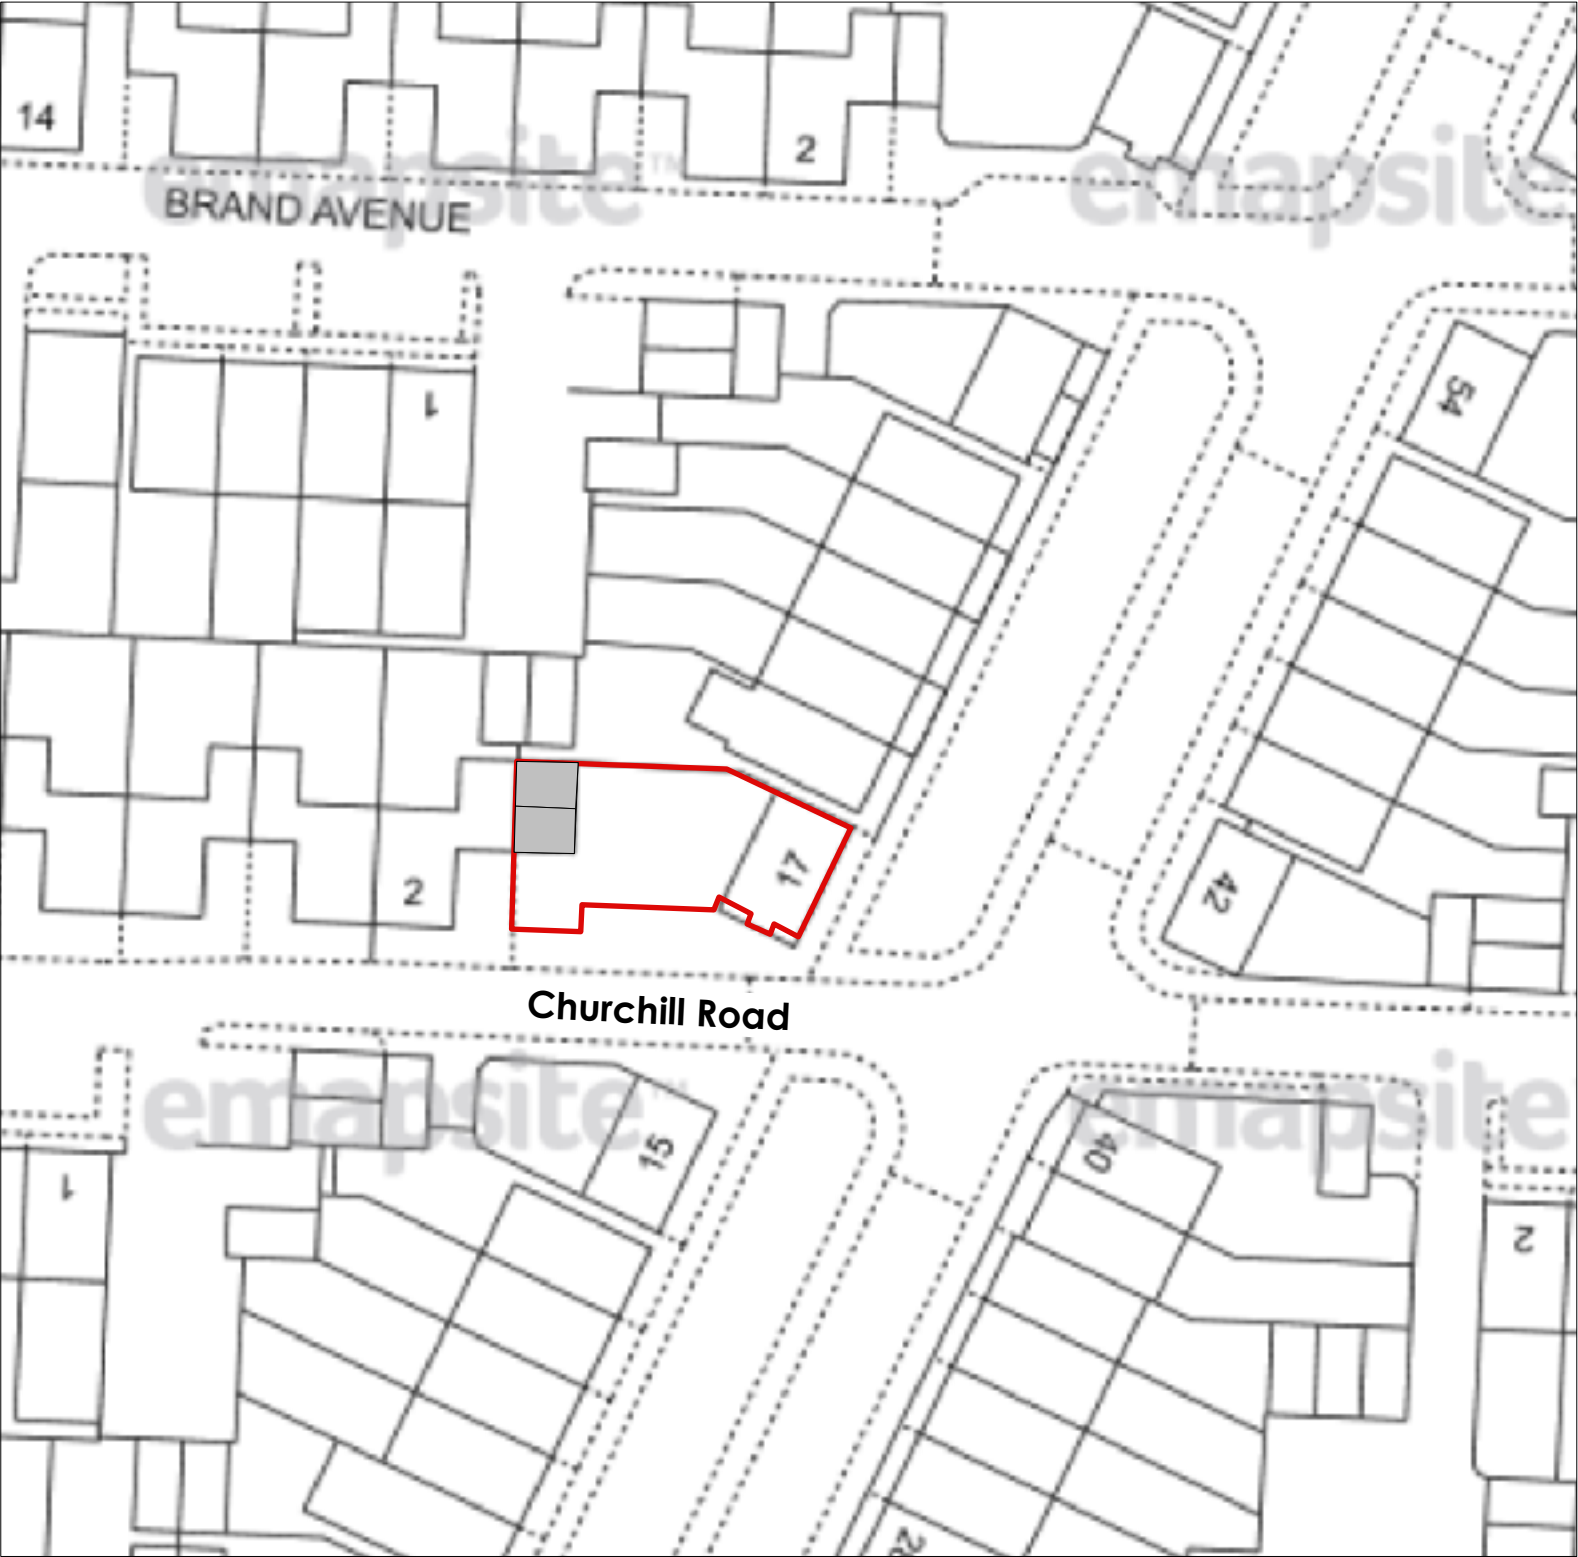

Issue:
PLANNING APPLICATION
Not for construction

Notes.


Contractors must verify all dimensions at the site before comencing any work.

No construction work before Local Authority consent, Planning Permission, Building Control approval and structural engineer confirmation.

All structural elements inc. joists, beams and columns to be confirmed by structural engineer.

Any discrepancies to be reported to us.

All drawings are to be read in conjunction with all relevant drawings and specifications.

 

Revision.	Description
-----------	-------------

**You Architecture Ltd.**

A

M

T

E

60 Pinkwell Lane, UB3 1PH
+44(0) 77 46 60 40 23
+44(0) 20 87 56 04 39
info@youarchitecture.co.uk

Project:
17 Churchill Road UB10 0FN

Drawing Title:
Existing Site Plan

Dwg no: 0118-EX-00	Revision. A	Date: 20.04.2021
Scale: 1:1250, 1:500 @a3p	Drawn by:	Checked by: