




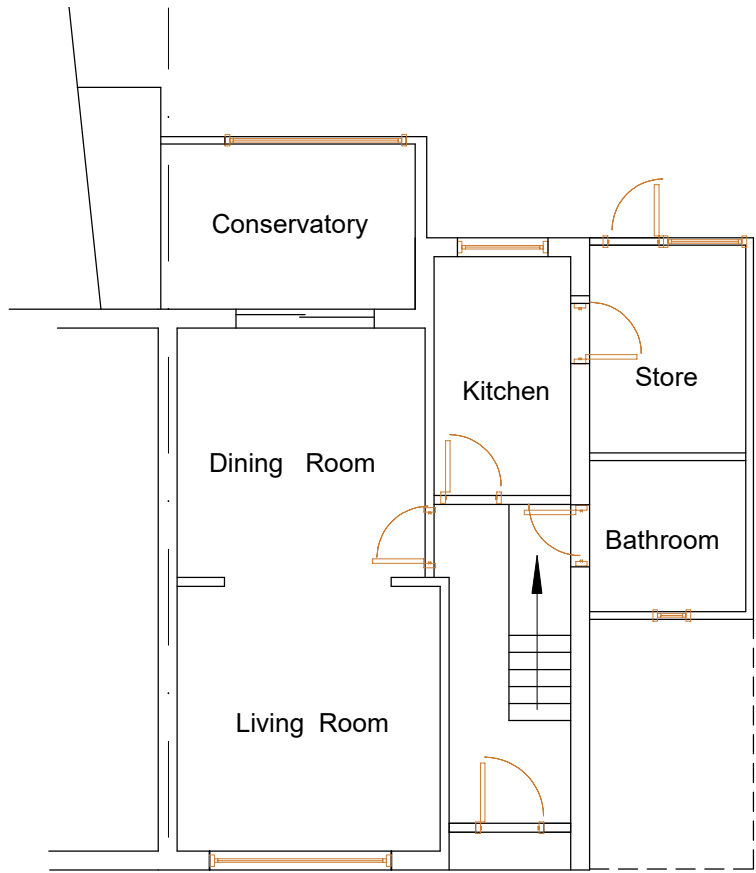


Existing Ground Floor Plan 1:100

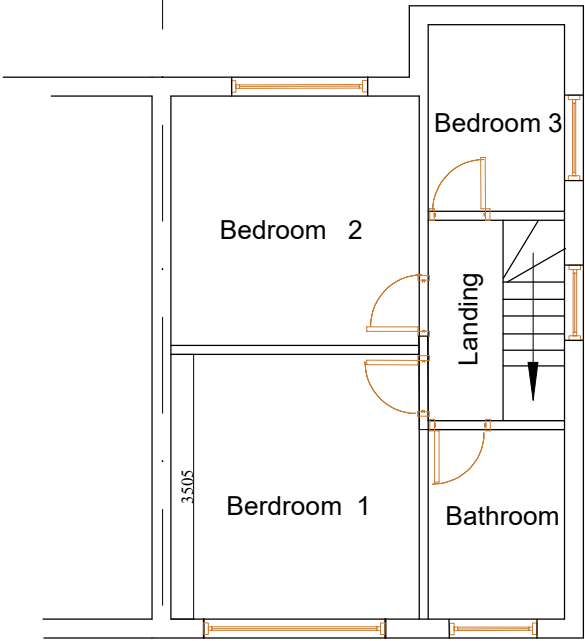


Existing First Floor Plan 1:100

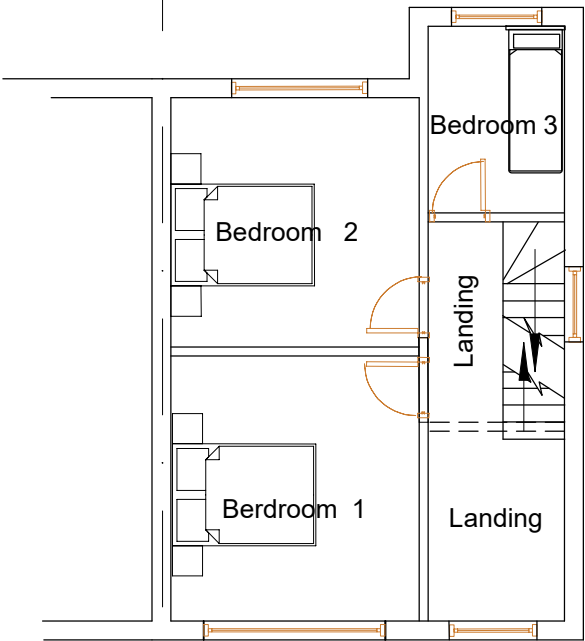


Proposed First Floor Plan 1:100
(showing stairs to loft)

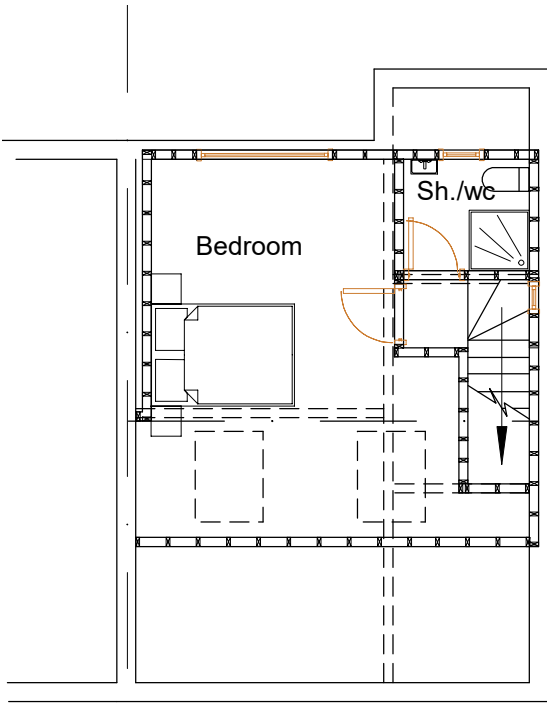


Proposed Loft Floor Plan 1:100

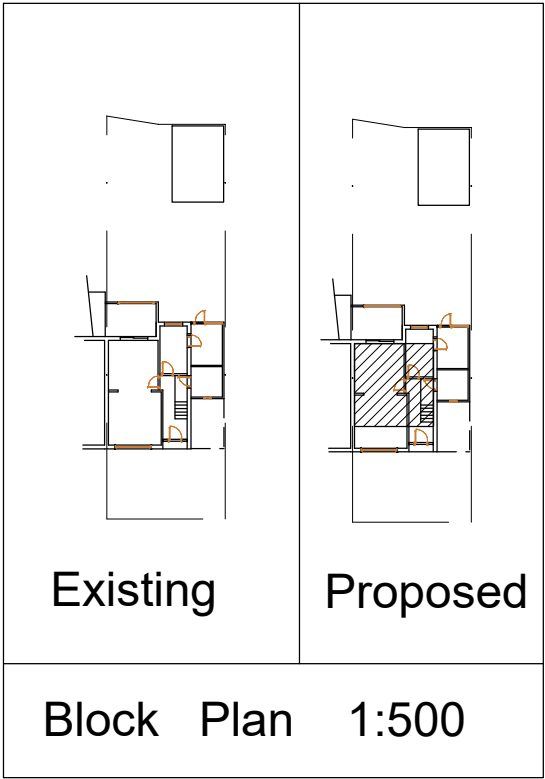

Existing Proposed
Block Plan 1:500

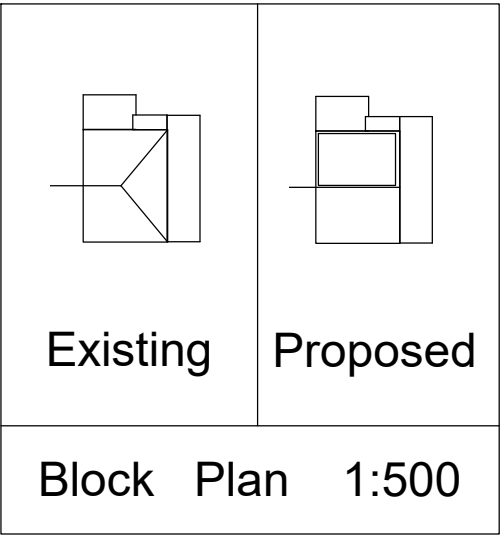

Existing Proposed
Block Plan 1:500

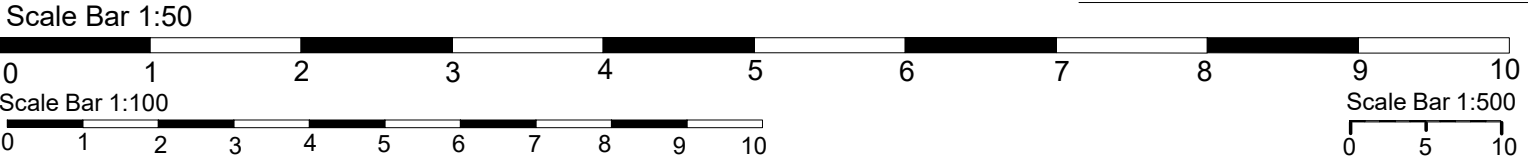

<i>Name</i>		<i>SITE ADDRESS</i>	
Mrs. Shelly Miah		28 Napier Close West Drayton. UB7 9LB	
<i>TITLE</i>			
<i>Floor Plans</i>			
<i>SCALE</i>	<i>DATE</i>	<i>DWG NO</i>	<i>Rev</i>
1:100			
		NM28NCPD01	