


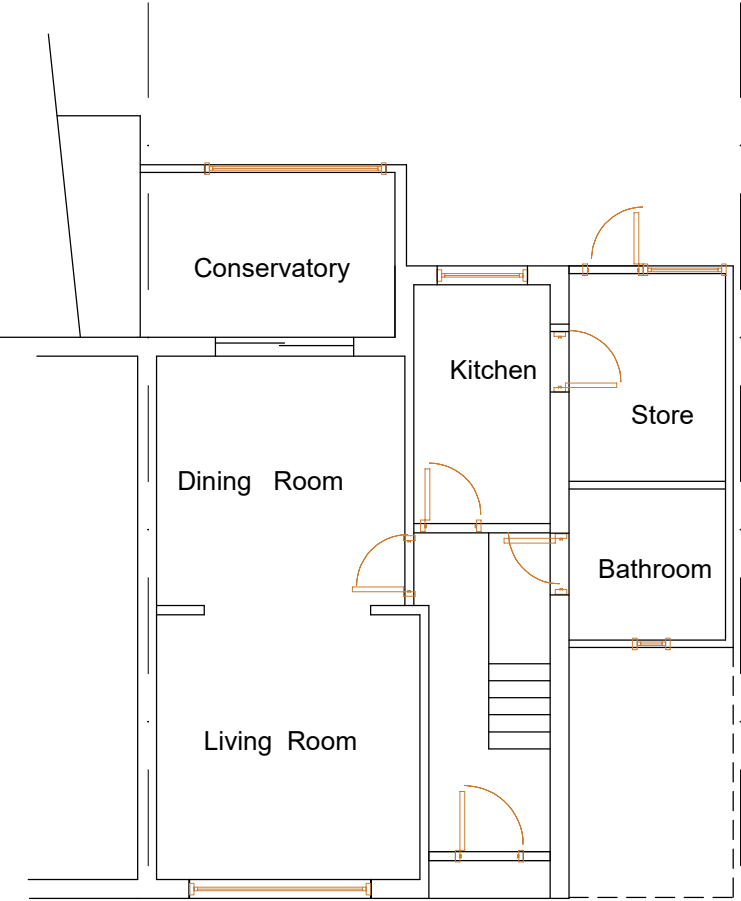


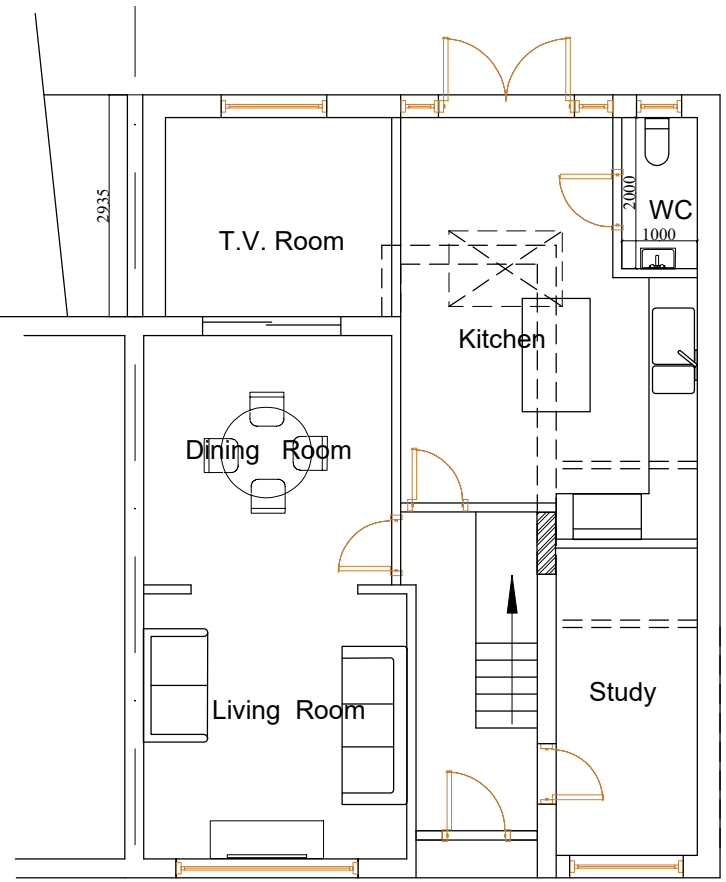

Existing Ground Floor Plan 1:100

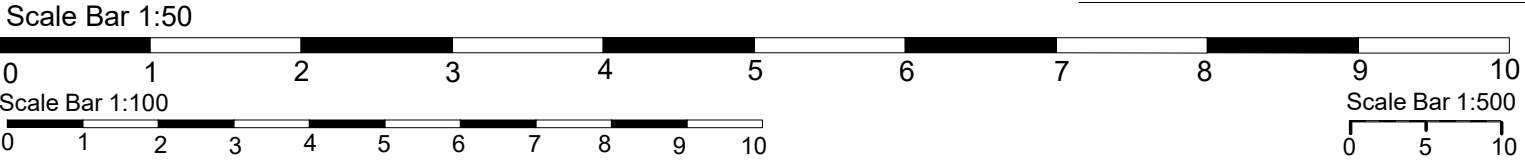

Proposed Ground Floor Plan 1:100

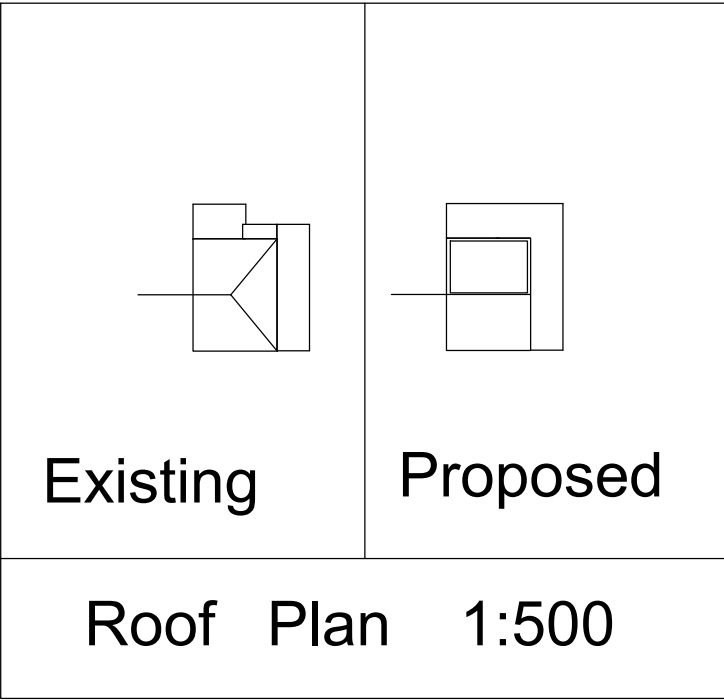

|                  |                                          |               |            |
|------------------|------------------------------------------|---------------|------------|
| <i>Name</i>      | <i>SITE ADDRESS</i>                      |               |            |
| Mrs. Shelly Miah | 28 Napier Close<br>West Drayton. UB7 9LB |               |            |
| <i>TITLE</i>     |                                          |               |            |
| <i>Plans</i>     |                                          |               |            |
| <i>SCALE</i>     | <i>DATE</i>                              | <i>DWG NO</i> | <i>Rev</i> |
| 1:100            |                                          |               |            |
|                  |                                          | NM28NC01      |            |