
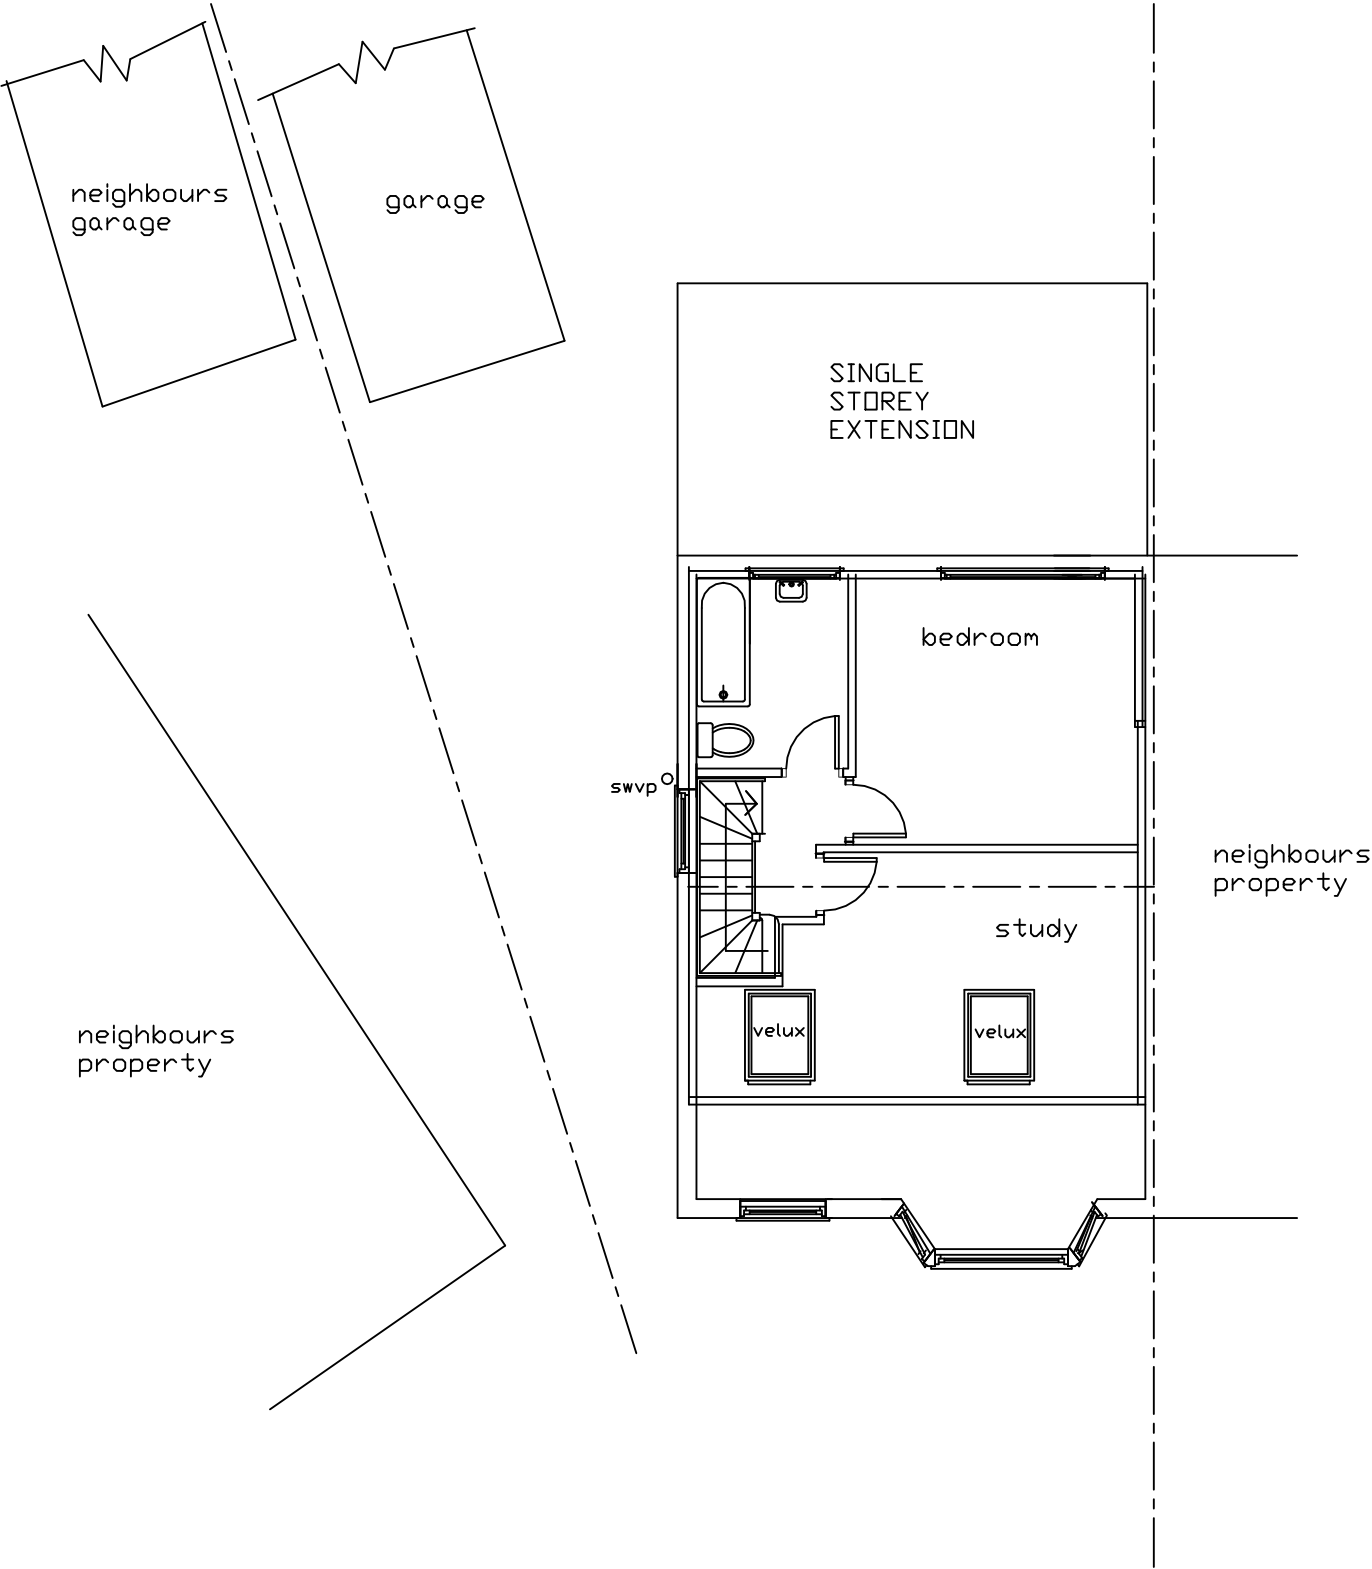


 

A3 PAPER

EXISTING SECOND
Floor Plan

JAC Associates
Property Consultants
Mob: 07779 653101
jac.consultants@ntlworld.com

Project	
30 Clovelly Close Ickenham MIDDX	
Client	
Mr Tel:	
Drawing Title	
Proposed Extension	
Drawing Number	
clovellyclose-30 / 4 REV D EXISTING SECOND	
Scale	Date
1 : 100	20-02-24

All dimensions and information contained in these plans should be checked on site and with the Local Authority prior to commencing any building works. The works may also be covered by the Town and Country Planning Acts, Building Acts and The Party Wall Act. No works should be commenced prior to obtaining all necessary consents.