


B E L M O R E A V E N U E

0 1 2 3 4 5 M

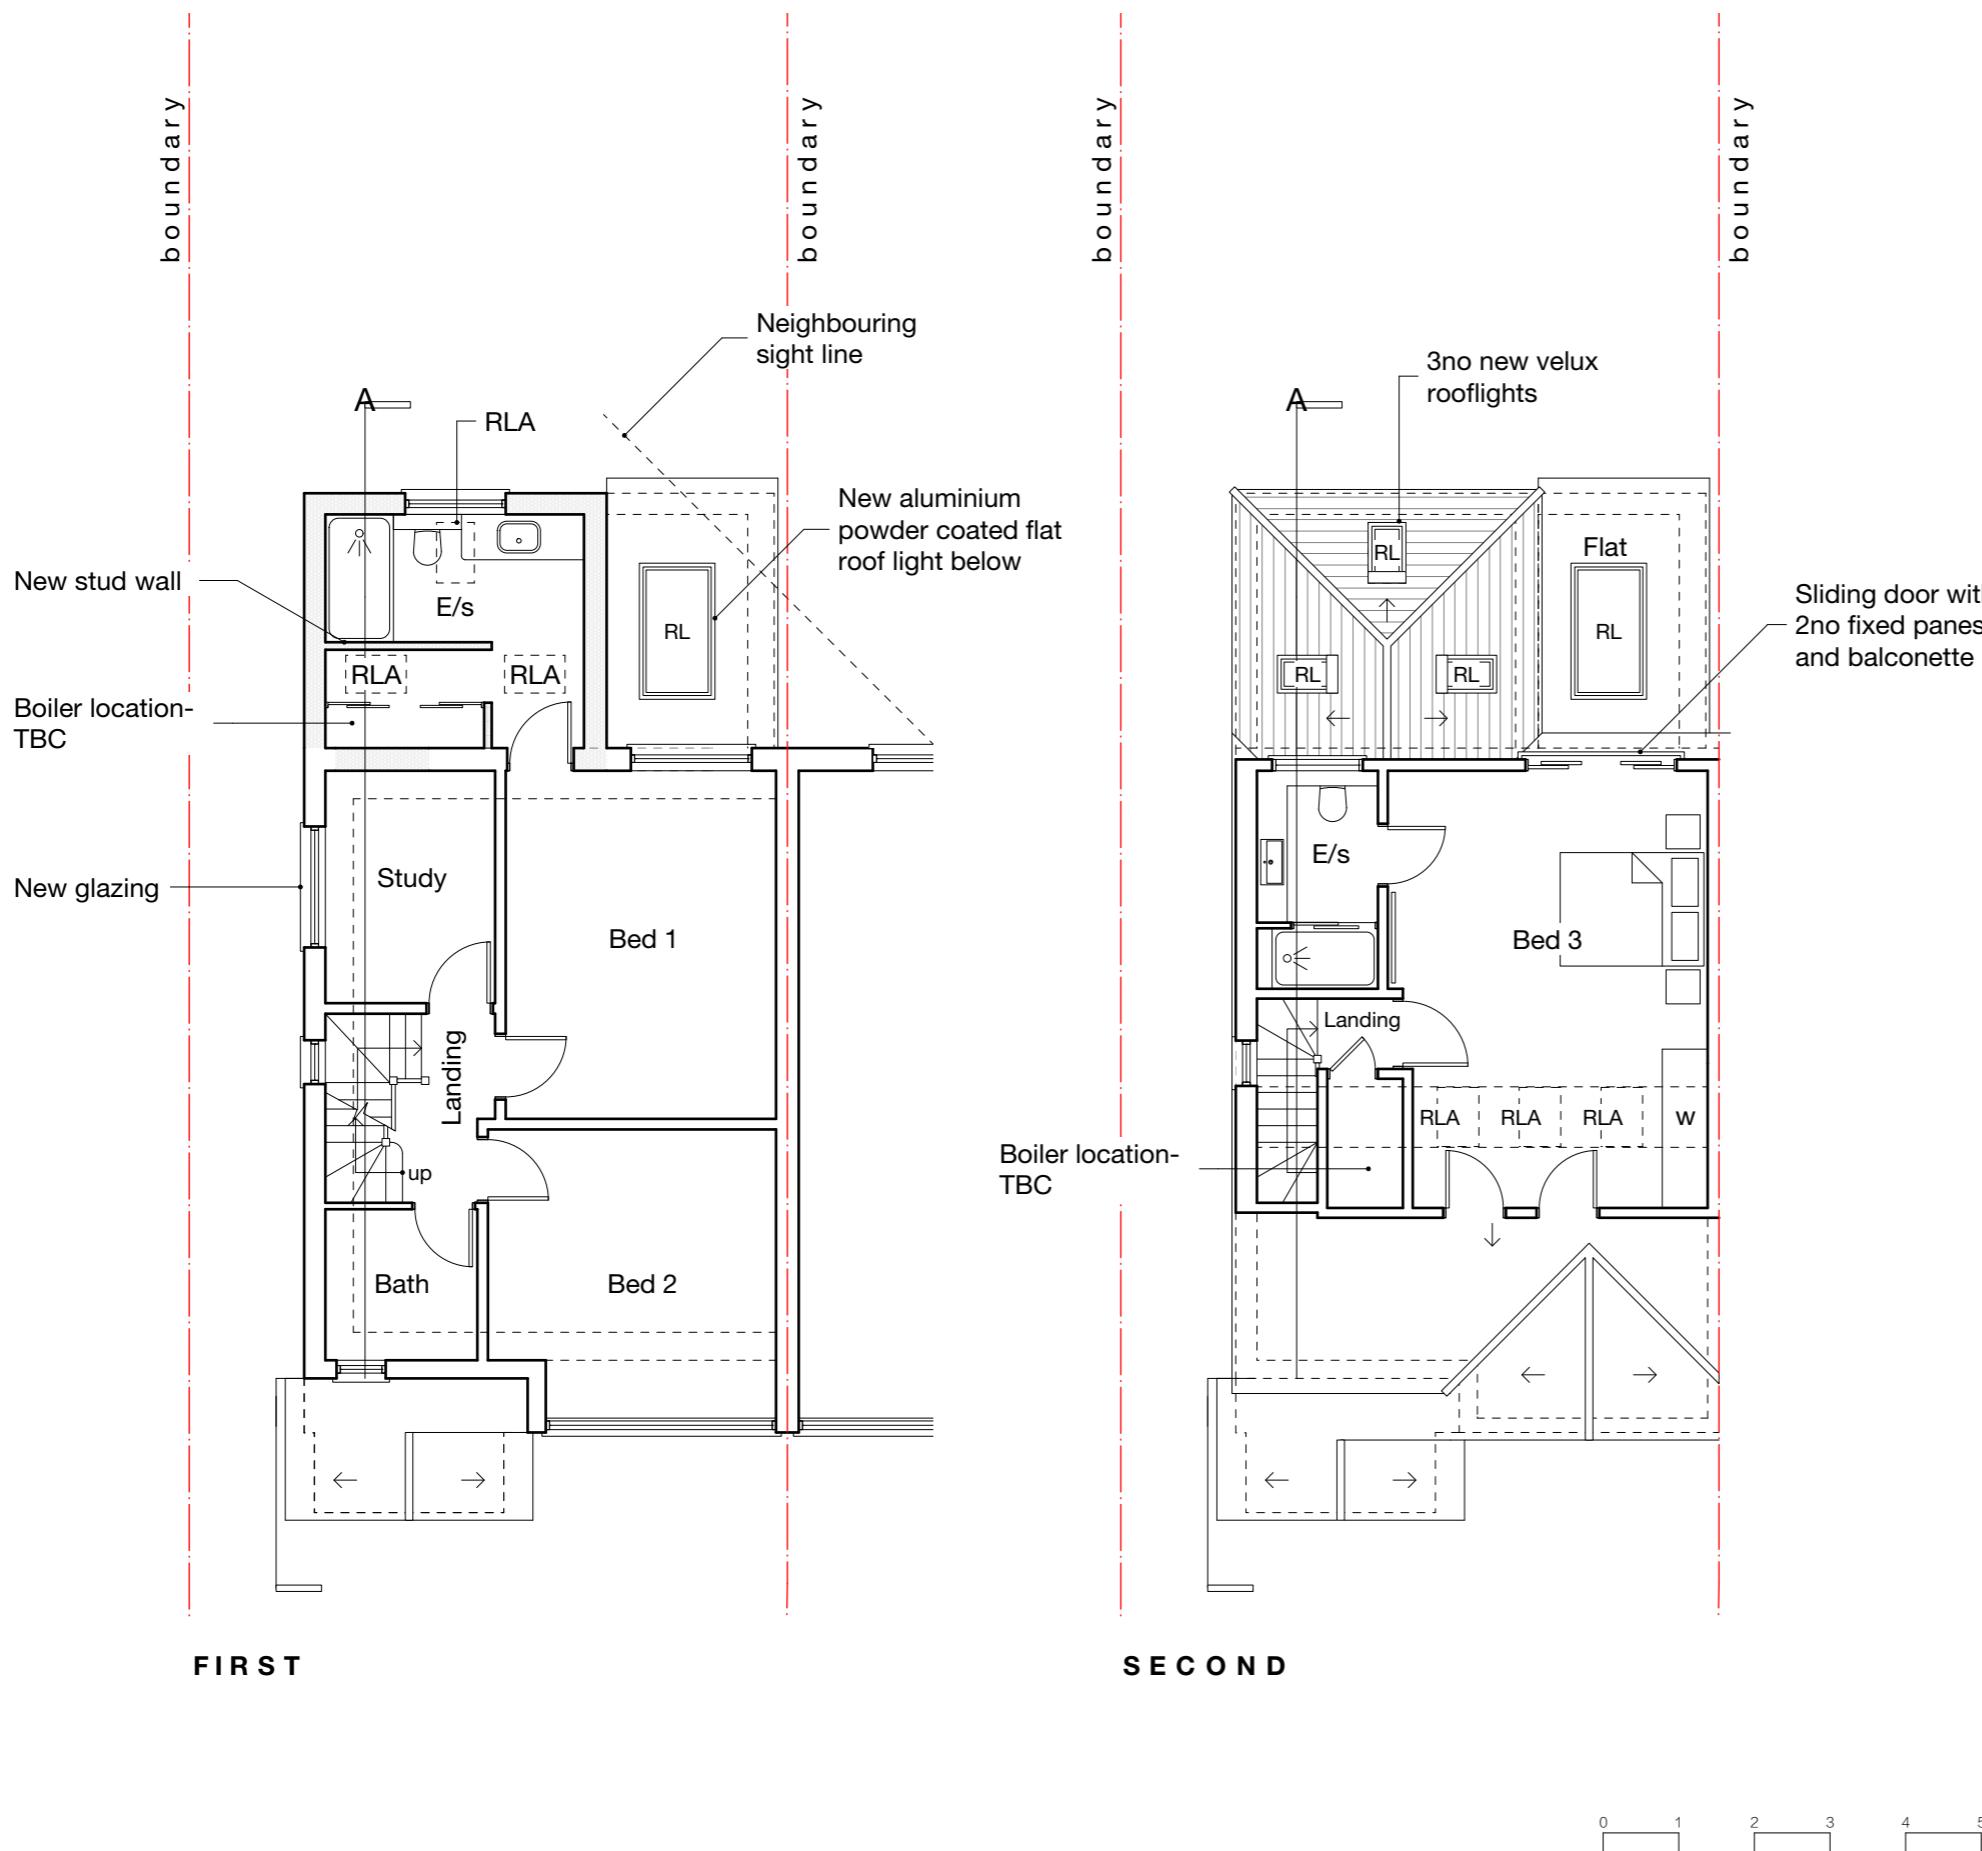

PLANNING



Notes

All new work generally shown shaded

Demolition generally shown dotted

W	Wardrobe
RL	Roof light
RLA	Roof light above
E/s	En-suite

client
Mr & Mrs Jass
project
39 Belmore Avenue Hayes UB4 0RB
drawing
PROPOSED FIRST +
SECOND FLOOR PLANS
date
Nov. 2021
work stage
3
scale
1:100 at A3
drawing no
D02
project no
2021.046
revision
-

MASONWOOD
DESIGN
www.masonwoodgroup.co.uk
gc@masonwoodgroup.co.uk
+44 7498 589399

N

PLANNING




Notes

All new work generally shown shaded

Demolition generally shown dotted



PLANNING

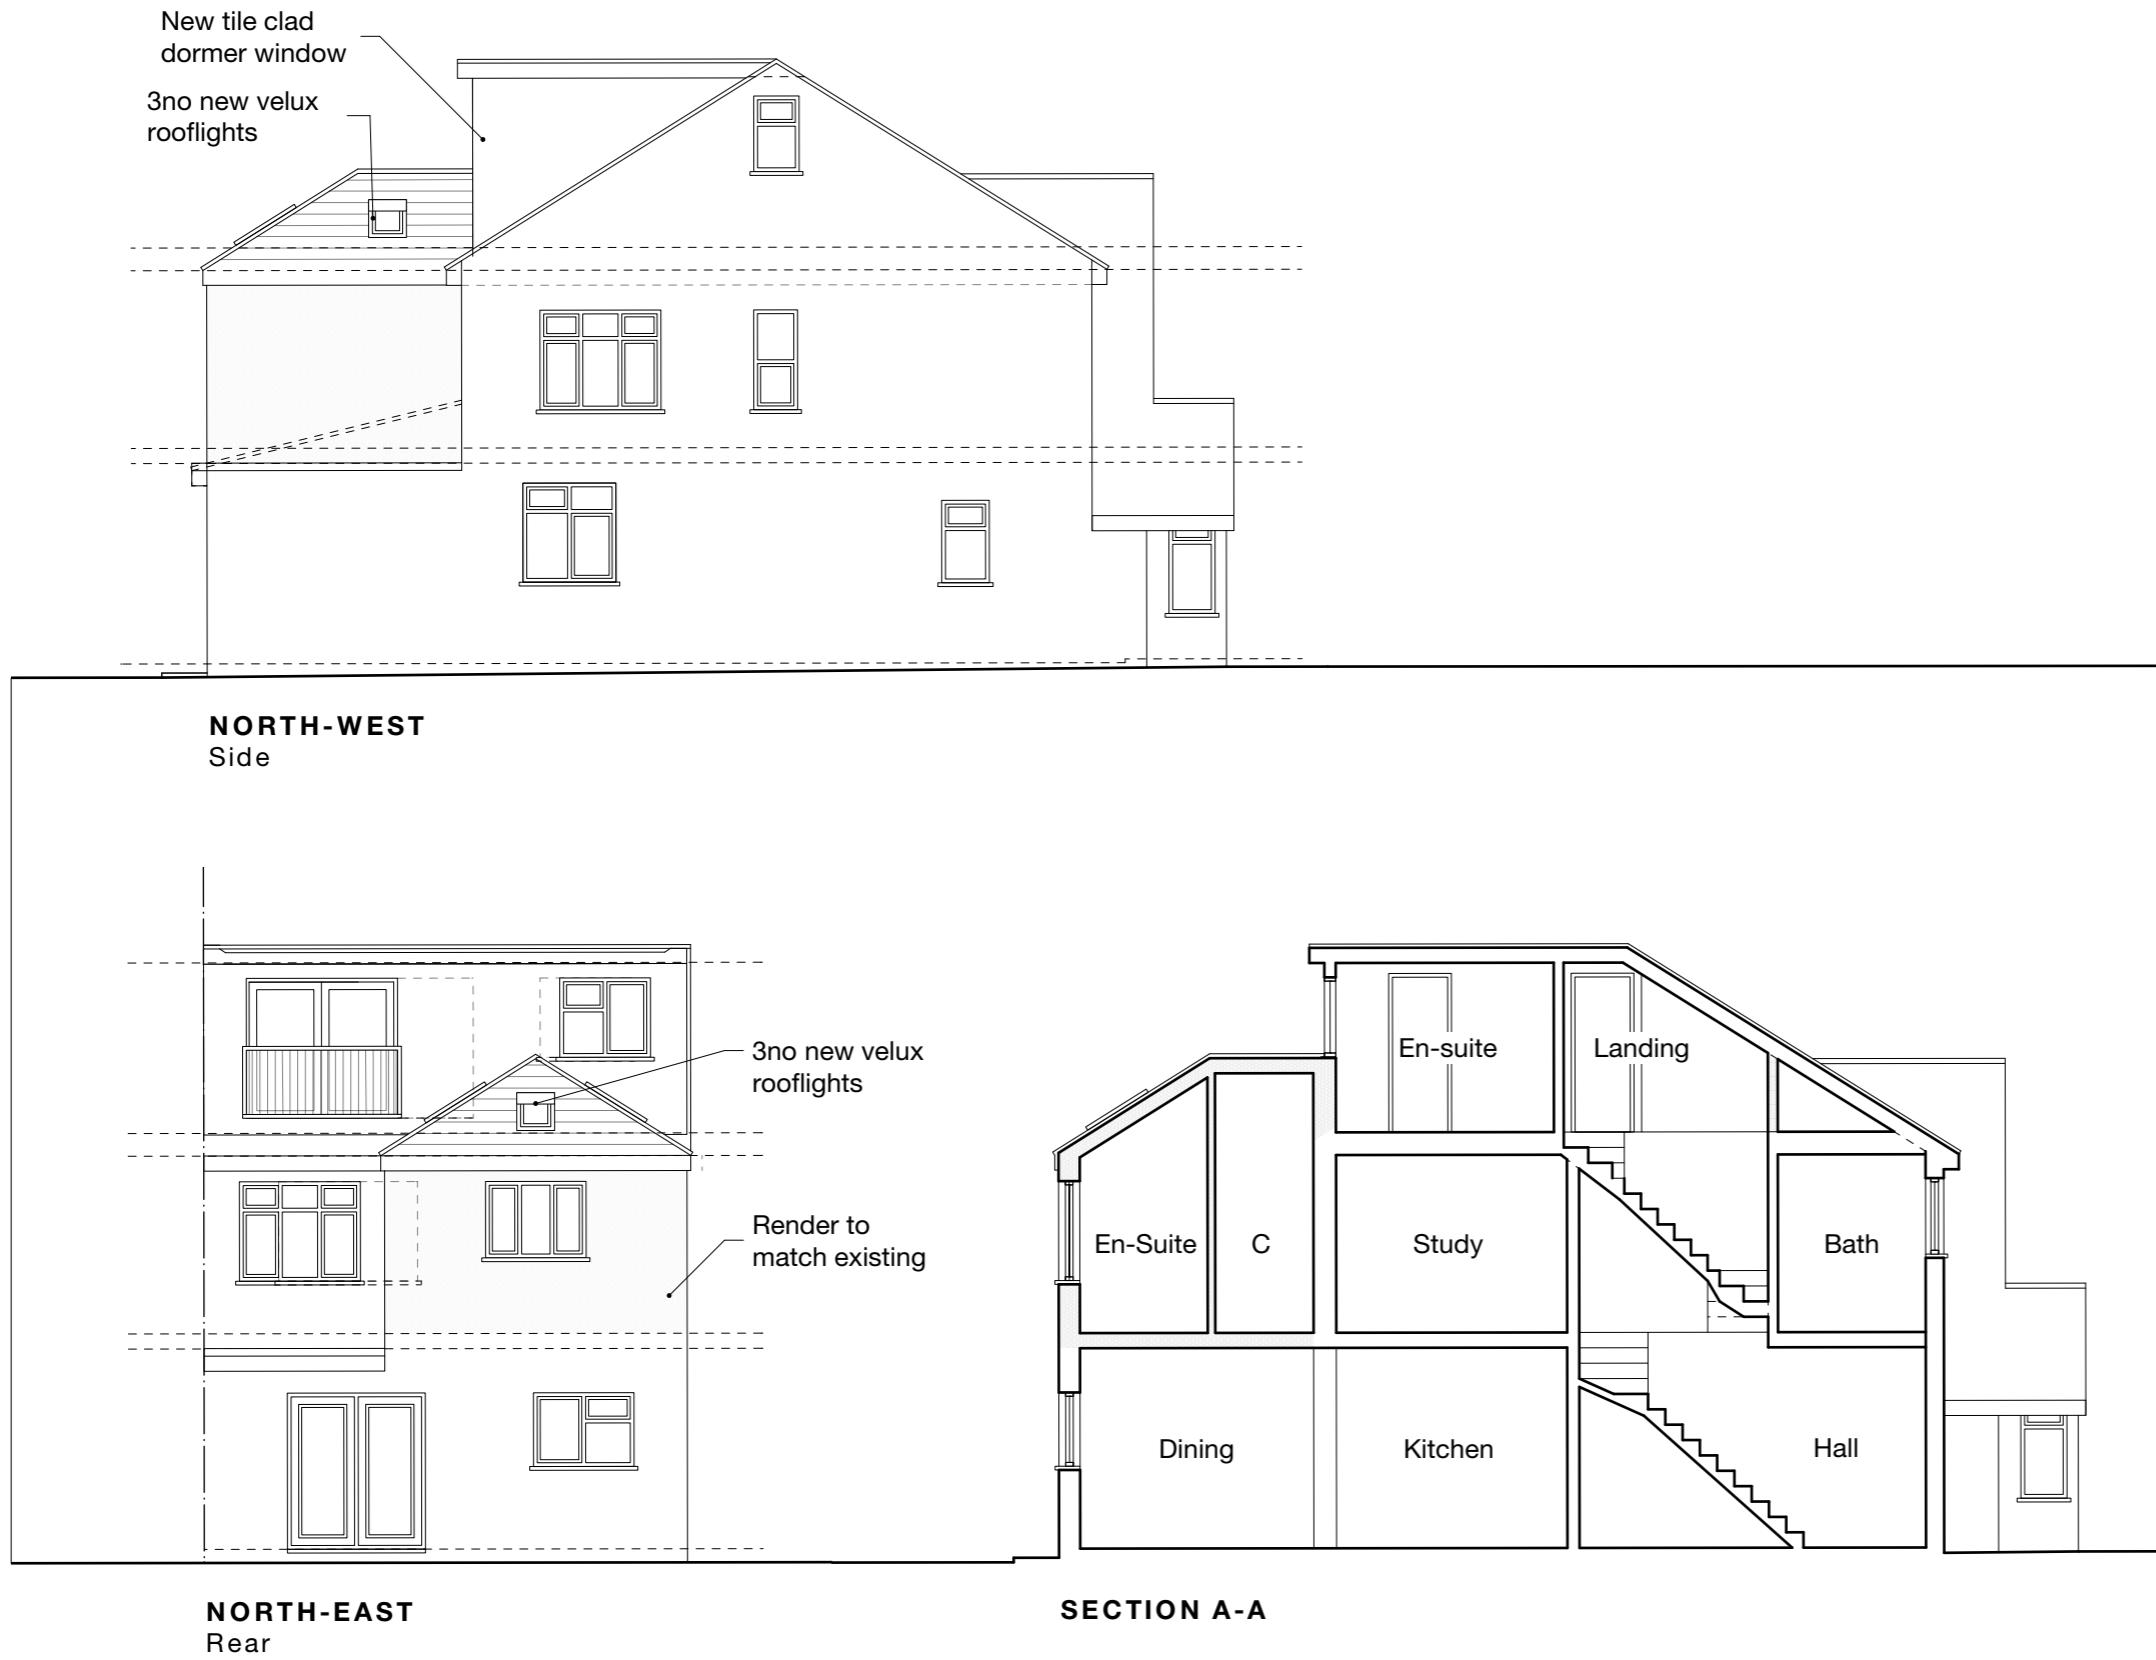

MASONWOOD
DESIGN

client
Mr & Mrs Jass

project
39 Belmore Avenue Hayes UB4 0RB

drawing
PROPOSED ELEVATIONS

date
Nov. 2021

scale
1:100 at A3

work stage
3

drawing no
D04


project no
2021.046

revision
-

www.masonwoodgroup.co.uk
gc@masonwoodgroup.co.uk
+44 7498 589399

0 1 2 3 4 5M

PLANNING

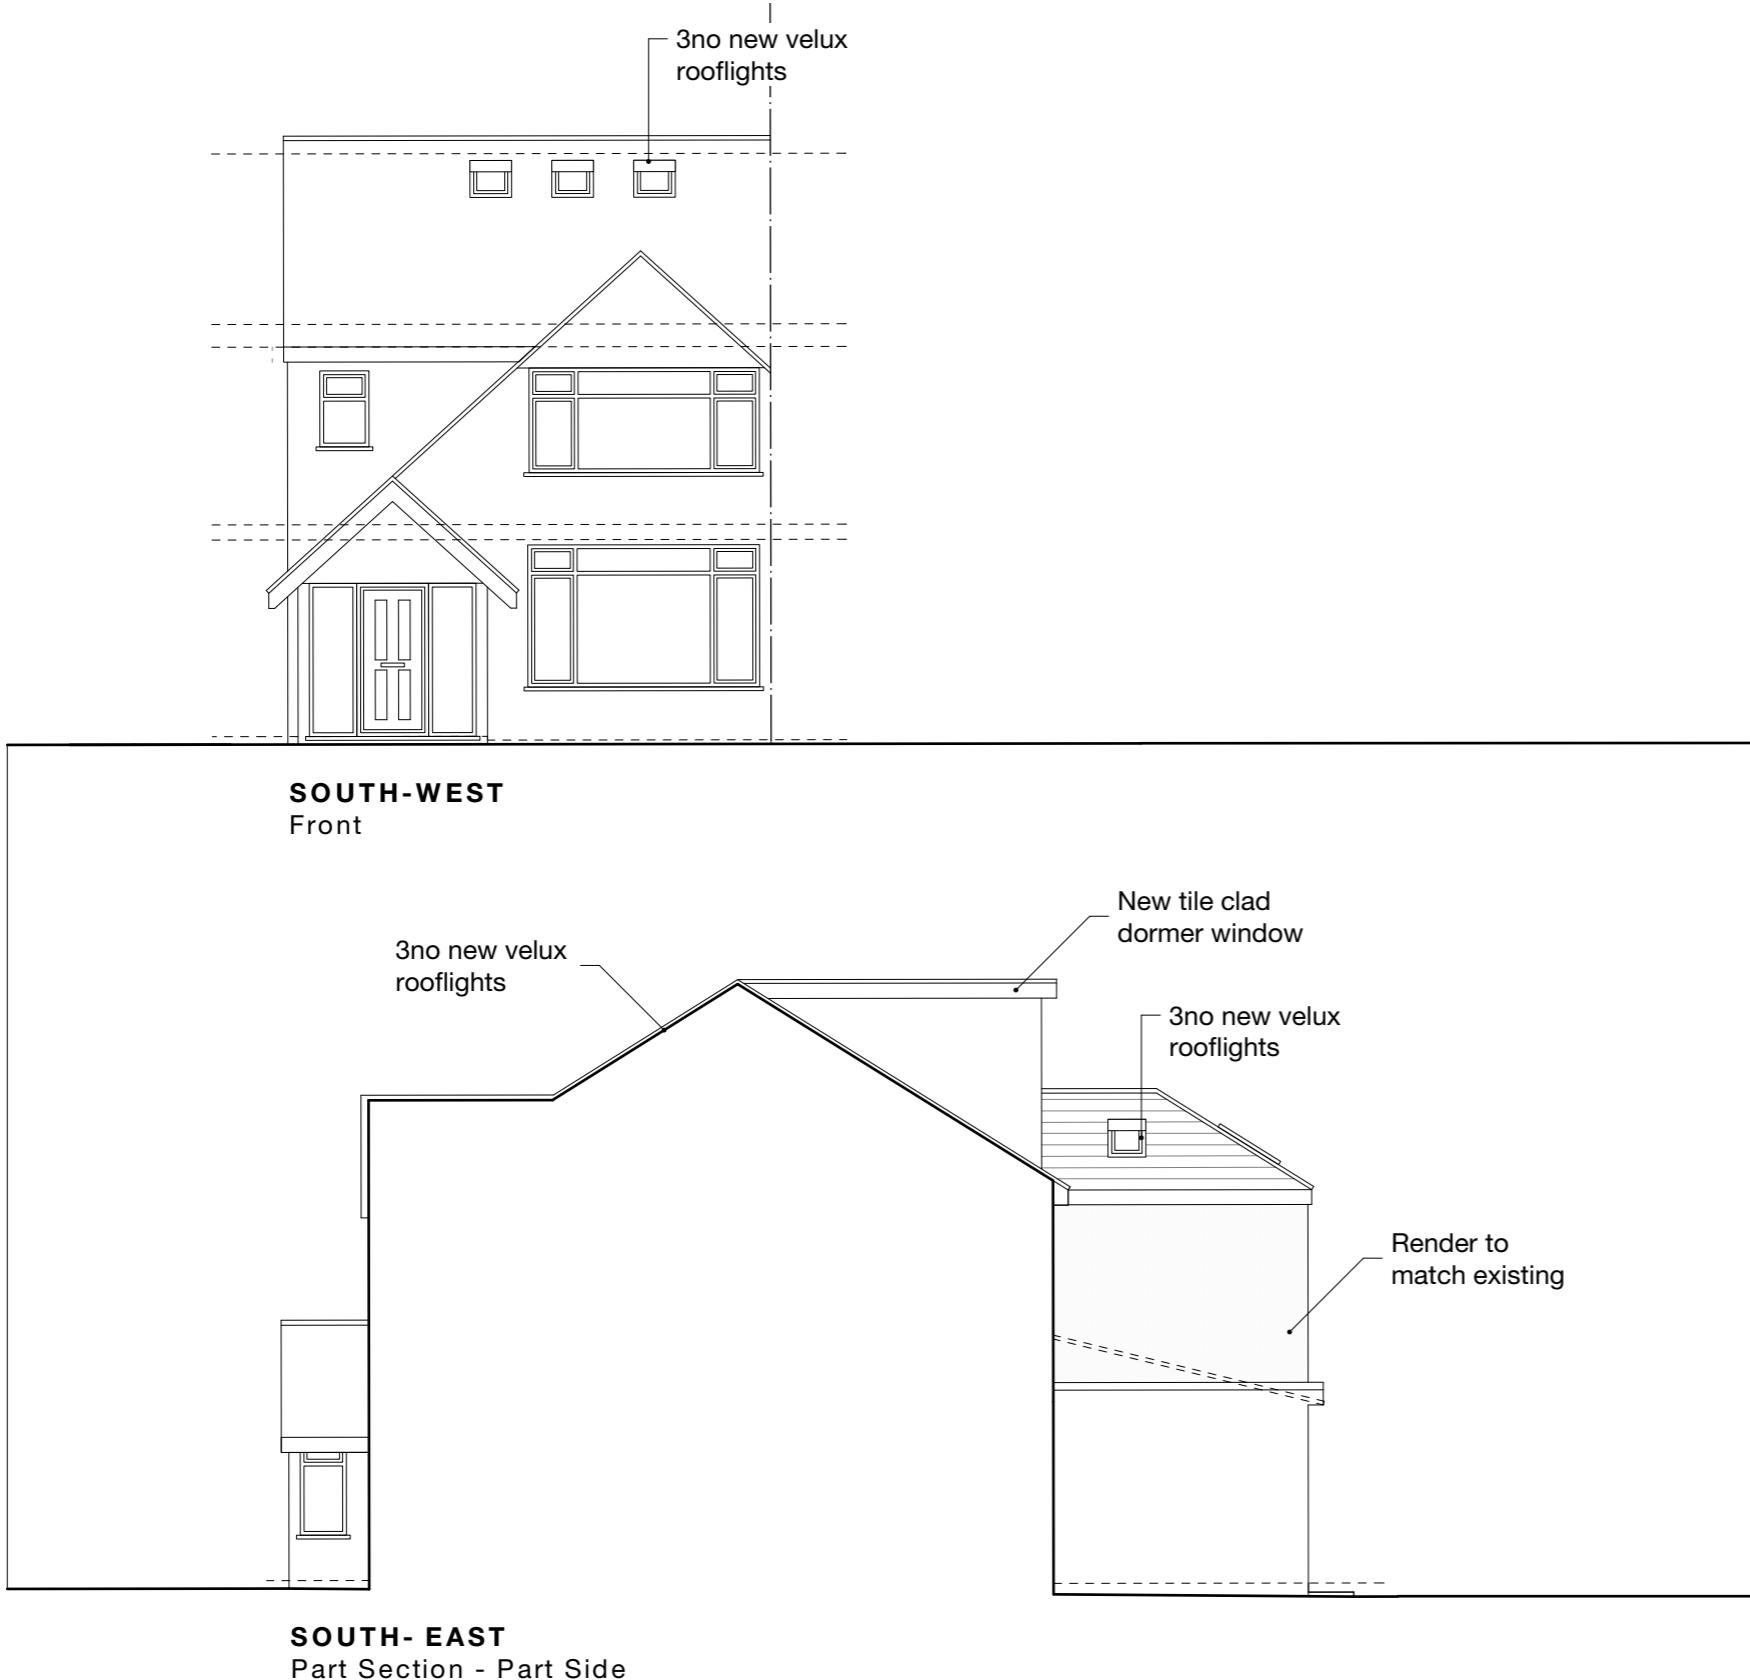

Notes

All new work generally shown shaded

Demolition generally shown dotted



client
Mr & Mrs Jass
project
39 Belmore Avenue Hayes UB4 0RB
drawing
PROPOSED ELEVATIONS
date
Nov. 2021
scale
1:100 at A3
work stage
3
drawing no
D05
project no
2021.046
revision
-

0 1 2 3 4 5M