



Notes

©Crown Copyright and database rights 2020 OS Licence no. 100019980

Site Area: 243.77m²



-	-	-	-	-
Revision notes				

  

www.masonwoodgroup.co.uk
gc@masonwoodgroup.co.uk
+44 7498 589399

client
Mr & Mrs Jass

project
39 Belmore Avenue Hayes UB4 0RB

drawing
SITE LOCATION PLAN


date
Aug. 2021
work stage
1

scale
1:1250 at A4
drawing no
S01

project no
2021.046
revision
-


Notes

CH cill height
WH window height
3421 ceiling height

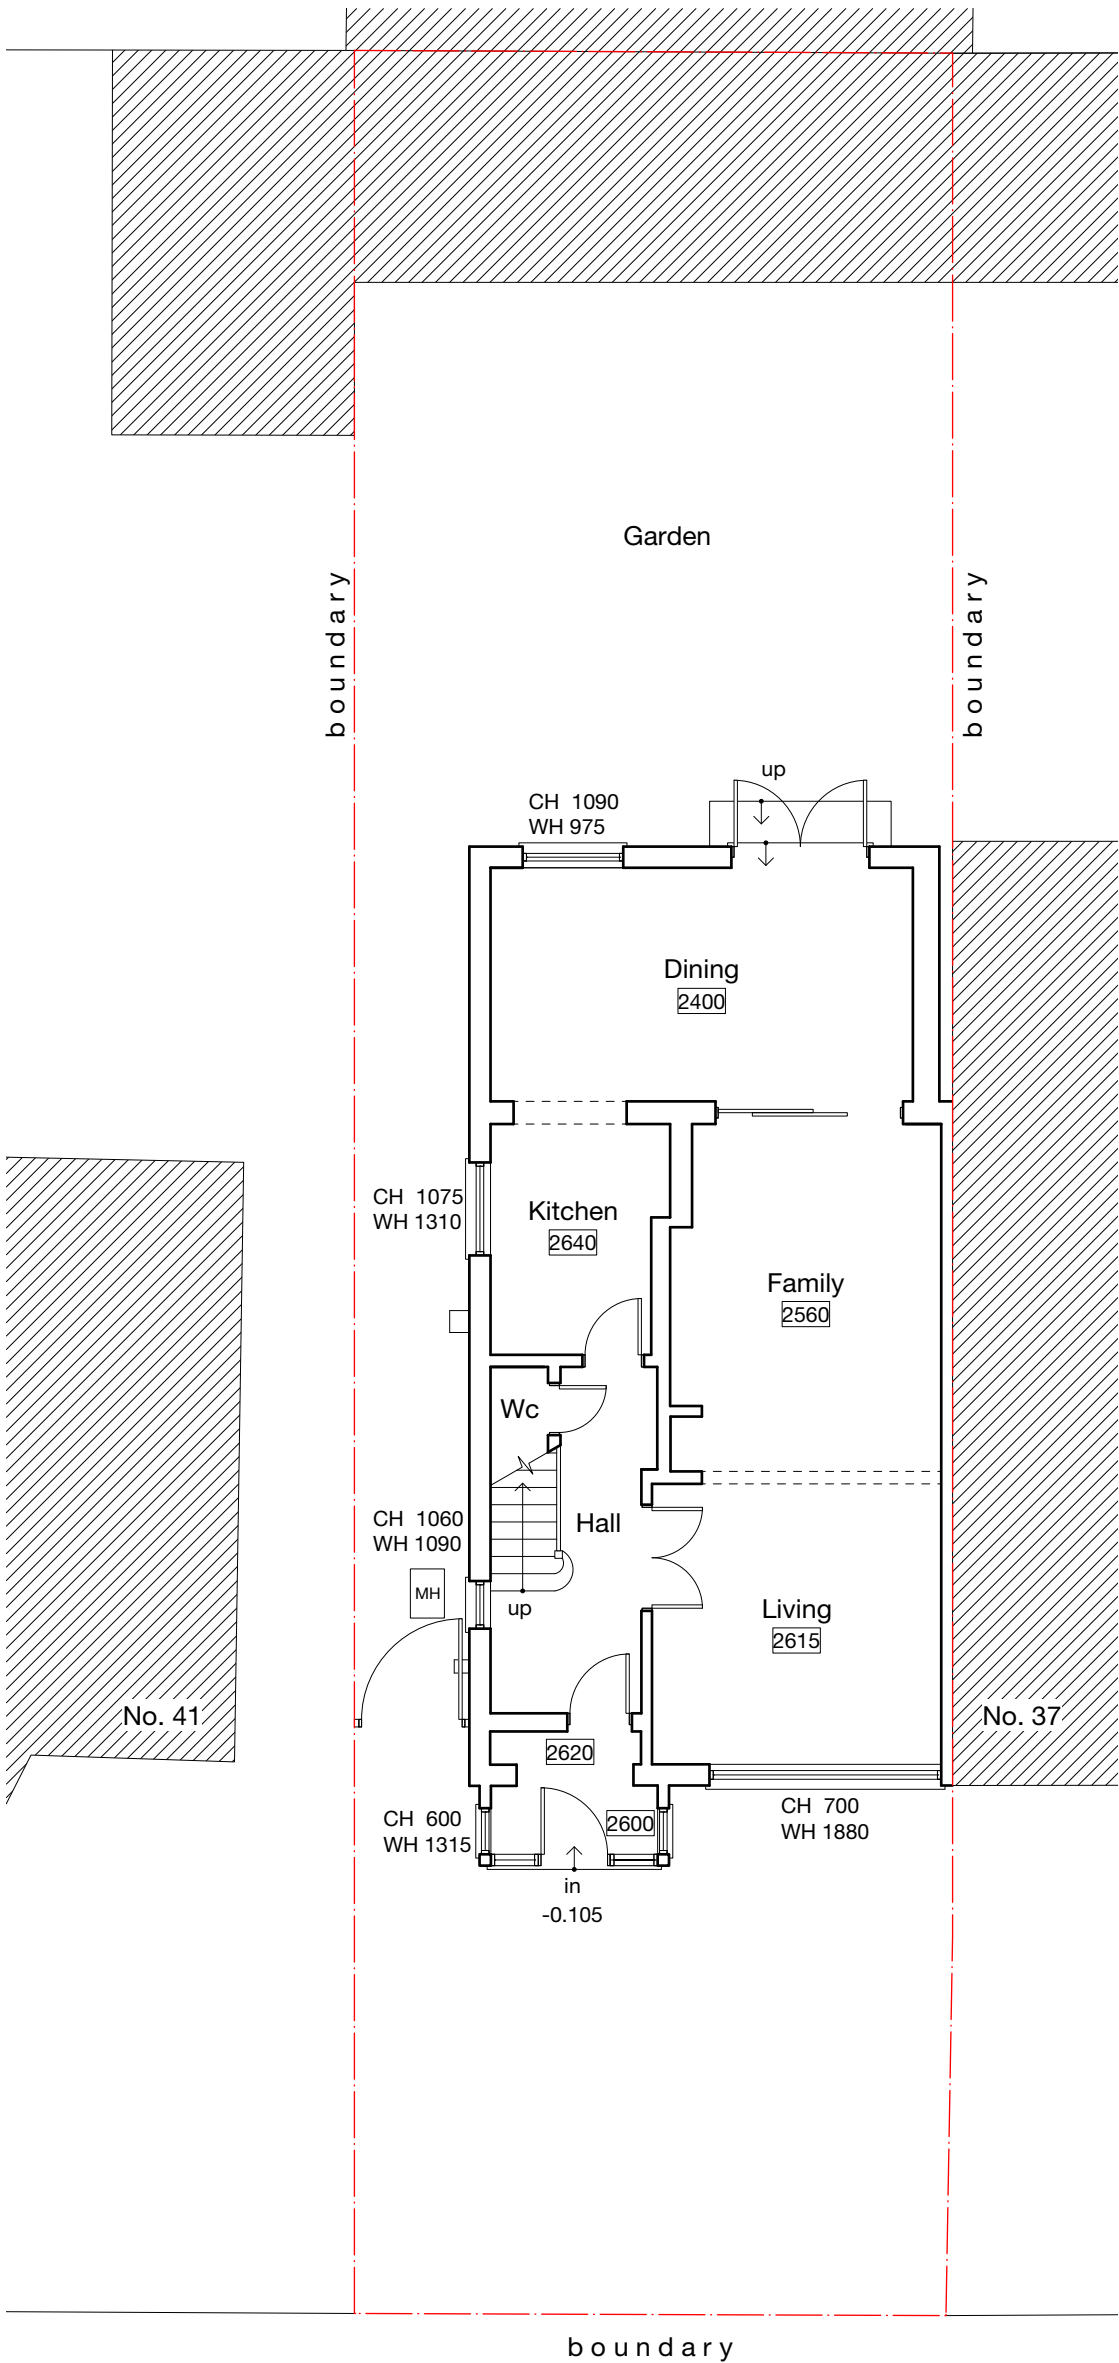

A	10/08/21	GC	Further information added
Revision notes			

BELMORE AVENUE

 



MASONWOOD
— DESIGN —

www.masonwoodgroup.co.uk
gc@masonwoodgroup.co.uk
+44 7498 589399

client
Mr & Mrs Jass

project
39 Belmore Avenue Hayes UB4 0RB

drawing
EXISTING GROUND FLOOR PLAN

date
Aug. 2021

work stage
1

scale
1:100 at A3

drawing no
S02


project no
2021.046

revision
A


Notes

CH
WH
3421

cill height
window height
ceiling height

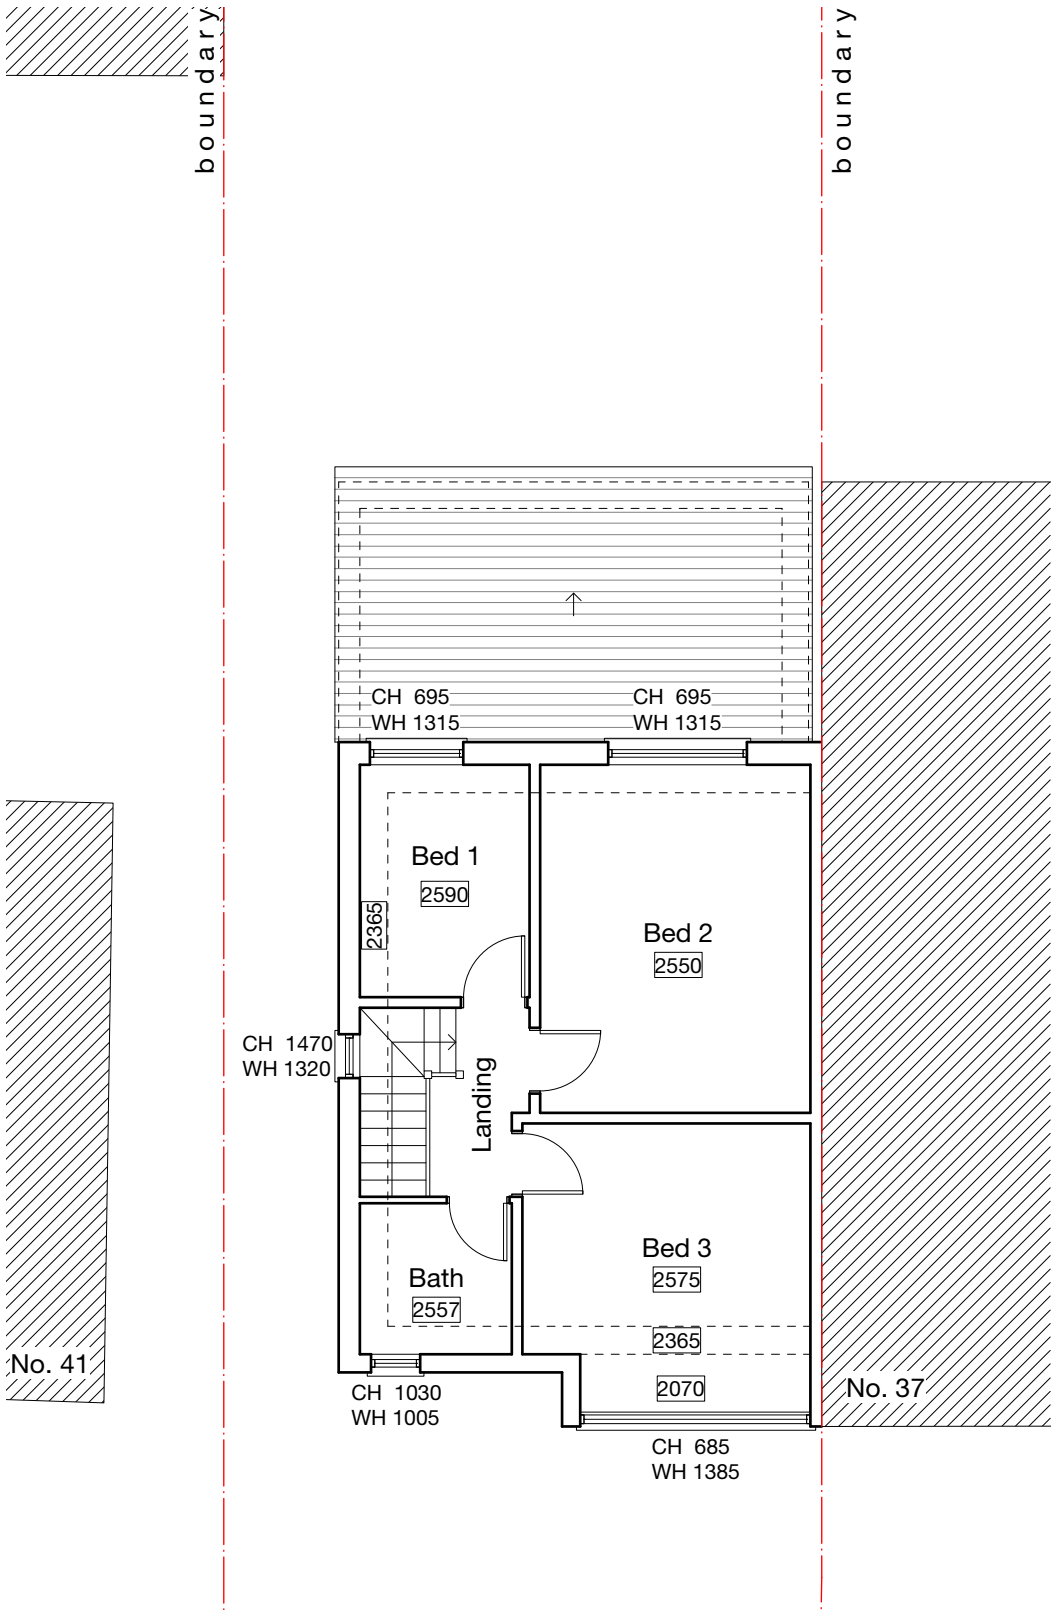


FIRST

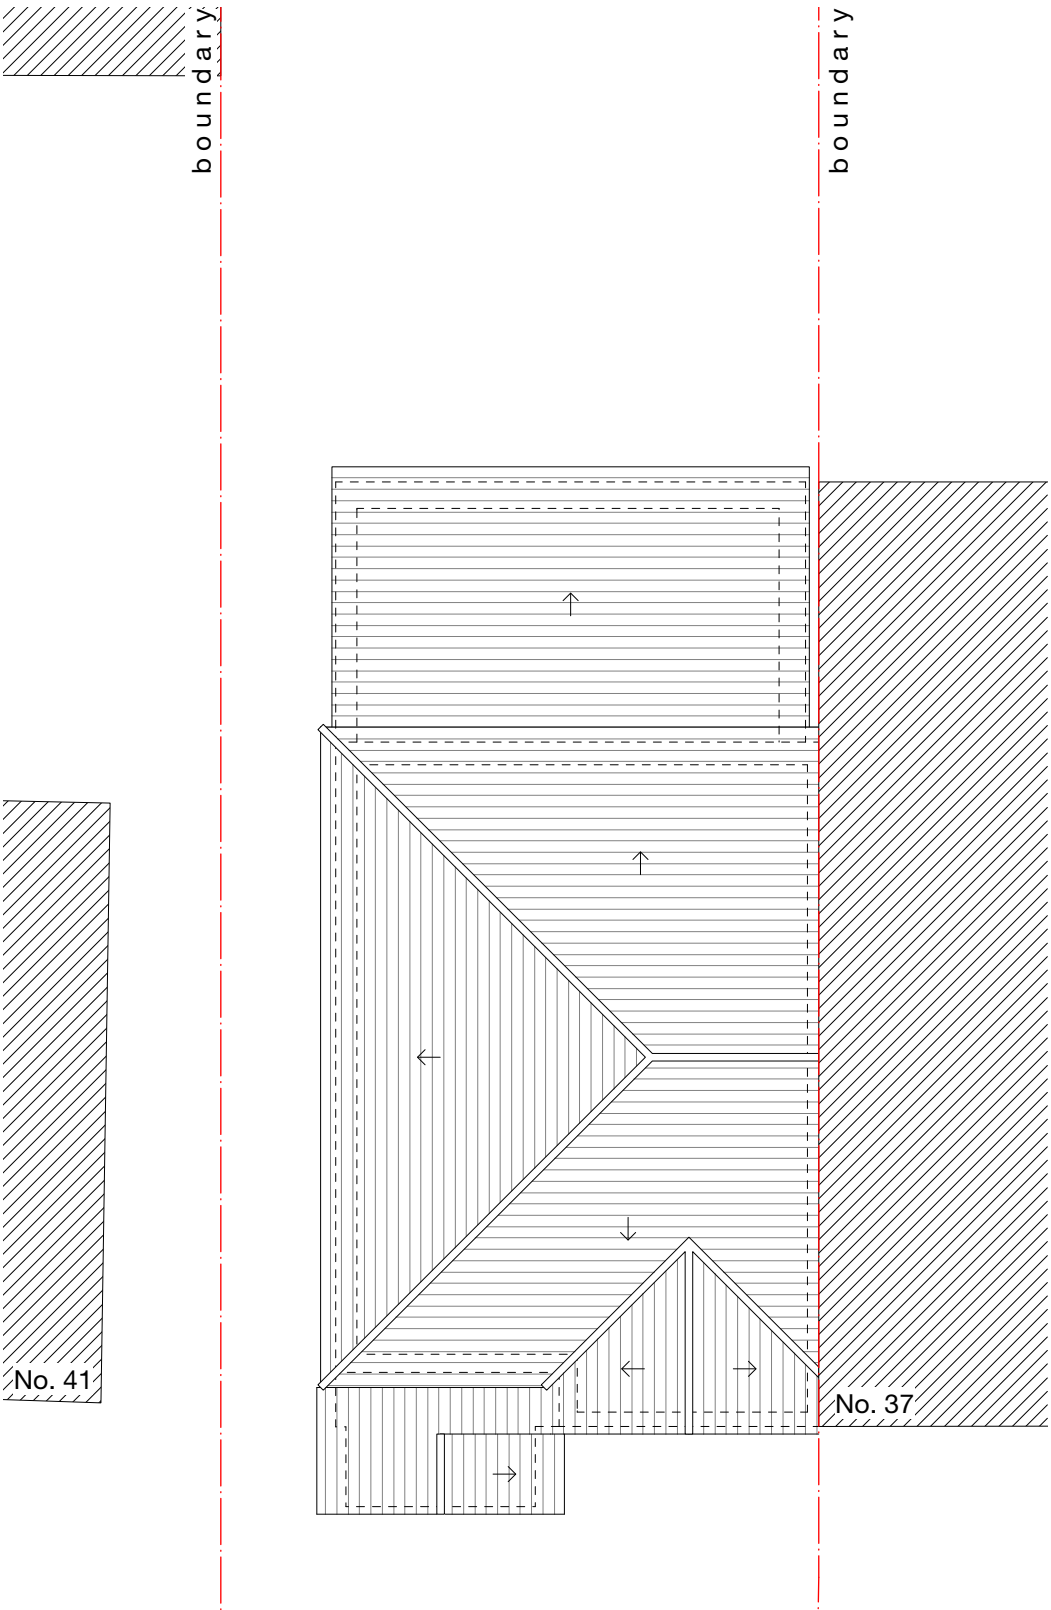

ROOF

A	10/08/21	GC	Further information added
Revision notes			

 

MASONWOOD
DESIGN

client
Mr & Mrs Jass

project
39 Belmore Avenue Hayes UB4 0RB

drawing
EXISTING FIRST + ROOF PLANS

date
Aug. 2021

work stage
1


scale
1:100 at A3

drawing no
S03


project no
2021.046

revision
A

www.masonwoodgroup.co.uk
gc@masonwoodgroup.co.uk
+44 7498 589399

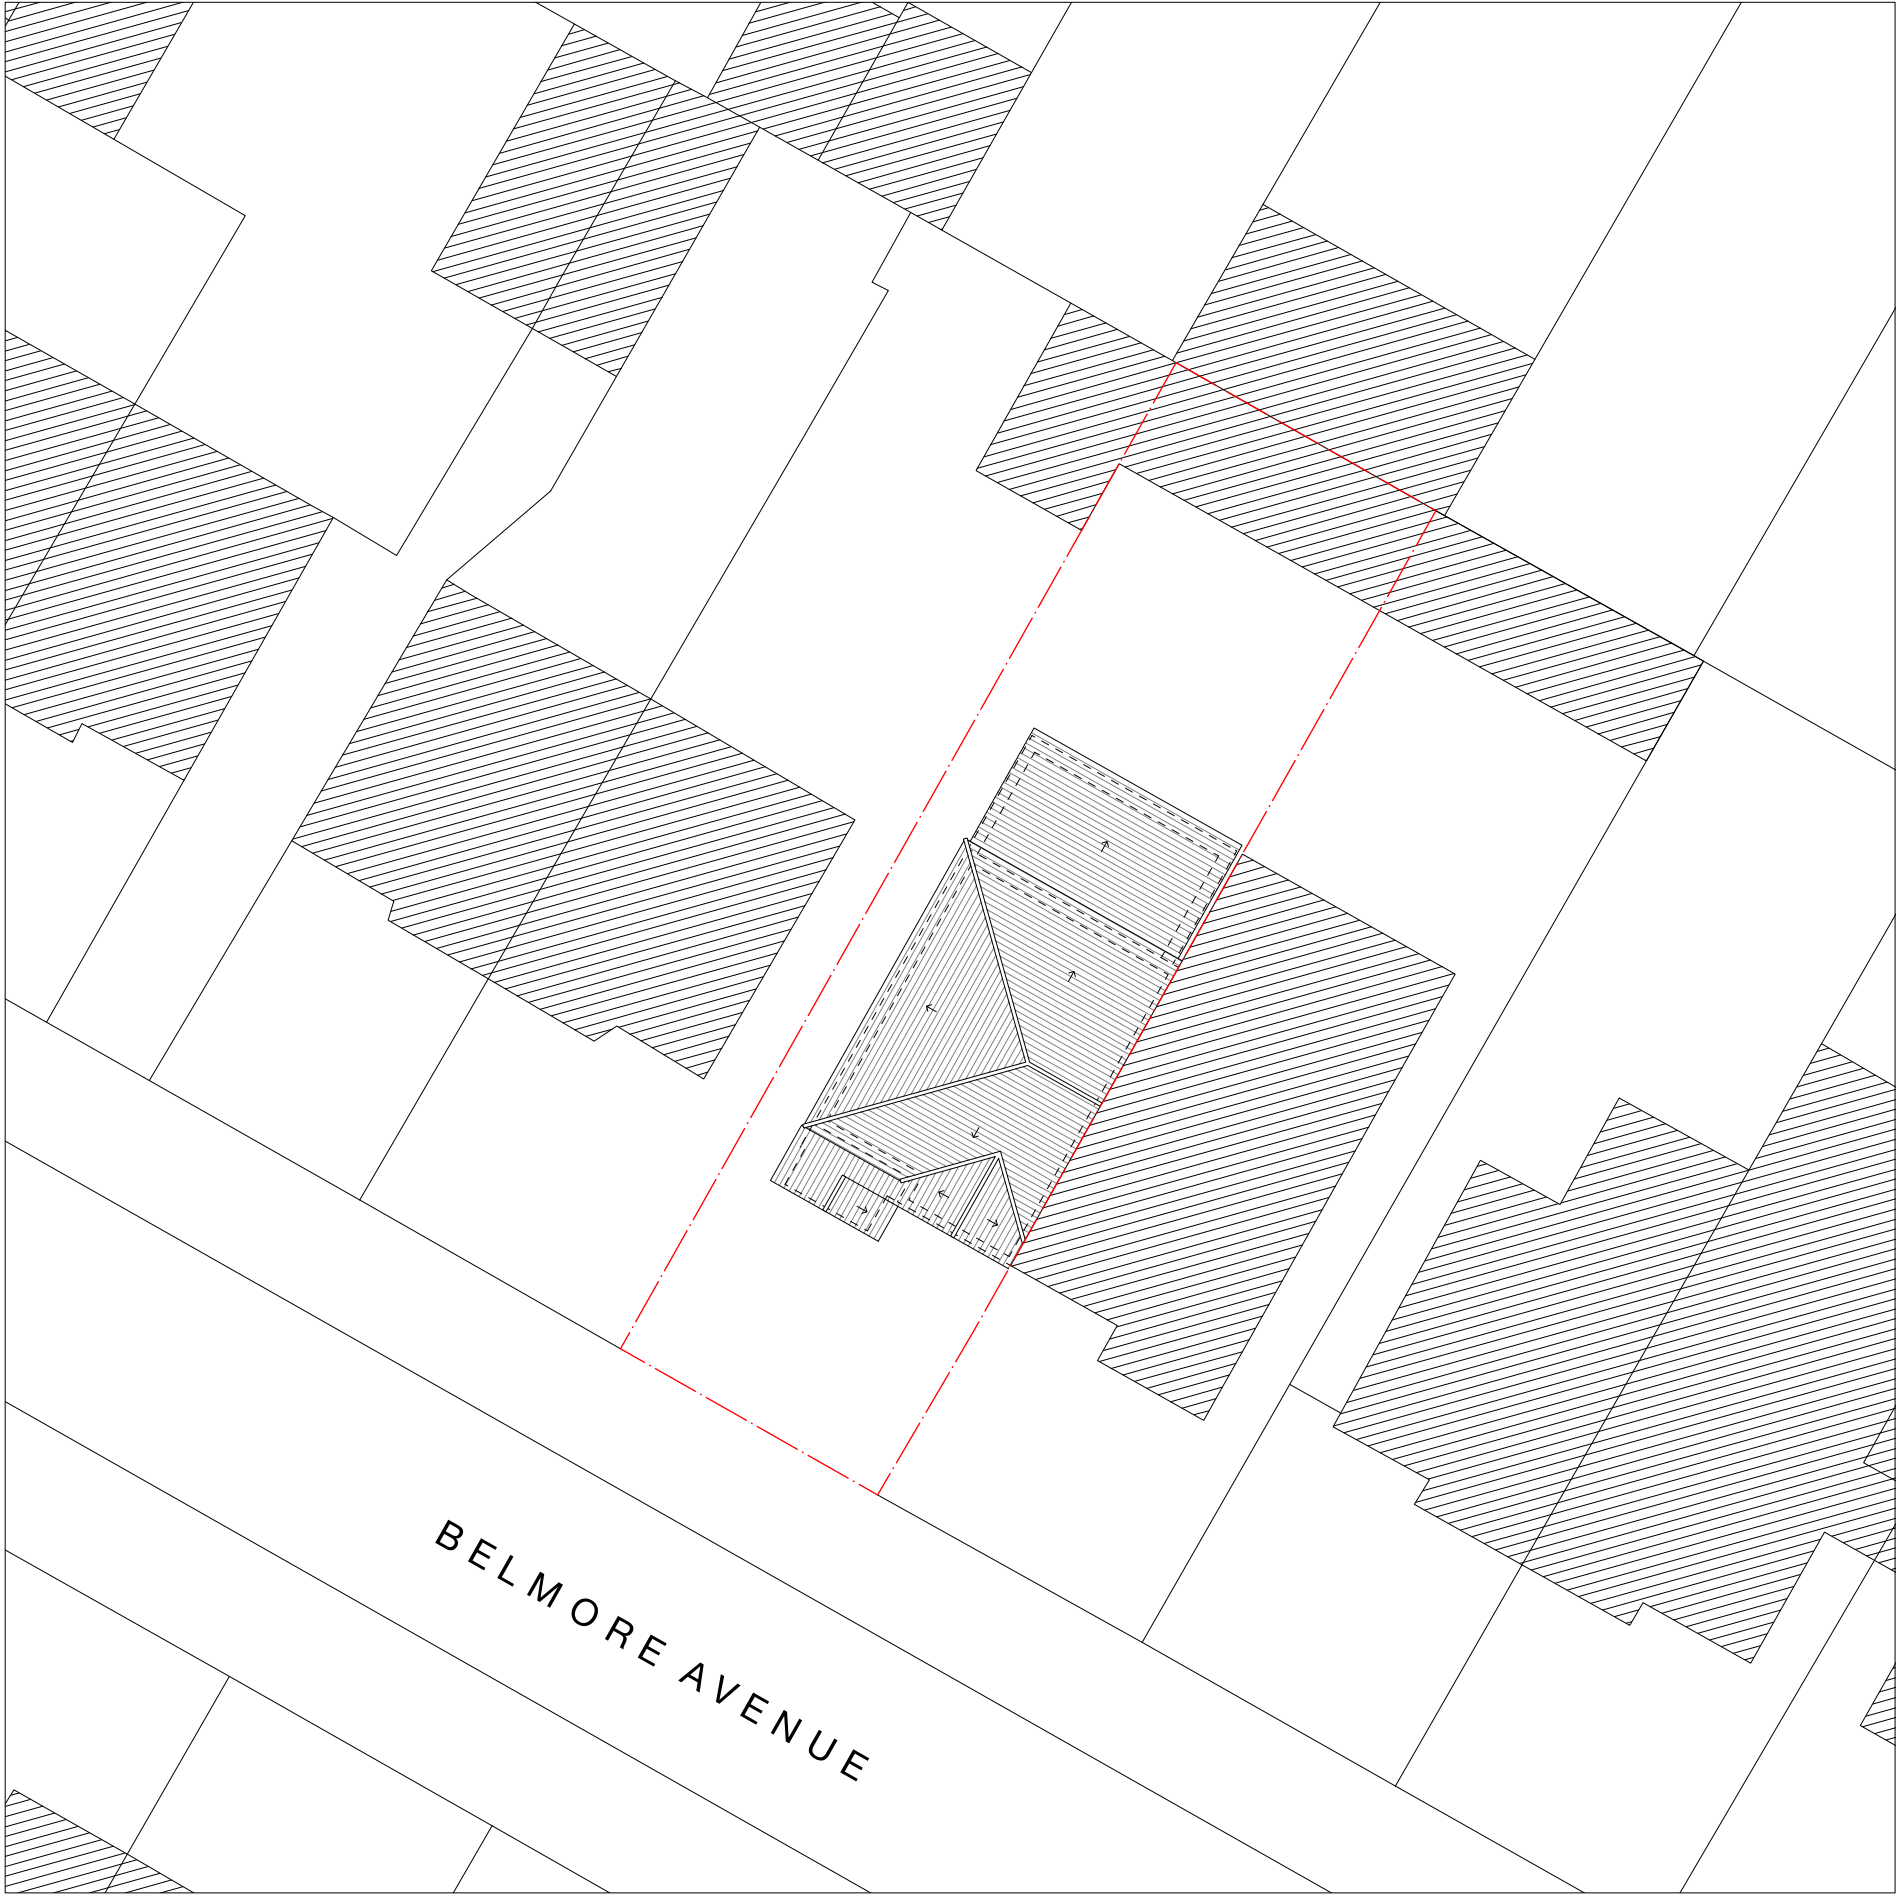

A	10/08/21	GC	Further information added
Revision notes			

 



MASONWOOD
DESIGN


www.masonwoodgroup.co.uk
gc@masonwoodgroup.co.uk
+44 7498 589399

client
Mr & Mrs Jass

project
39 Belmore Avenue Hayes UB4 0RB

drawing
EXISTING SITE PLAN

date Aug. 2021	scale 1:200 at A3	project no 2021.046
work stage 1	drawing no S04	revision A

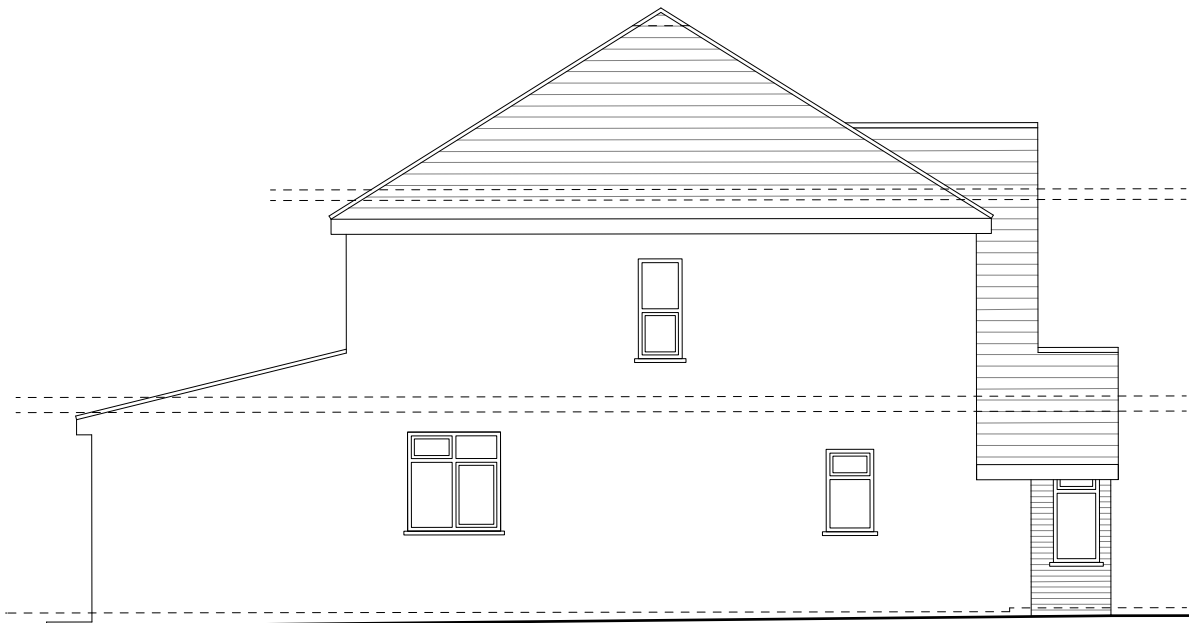

NORTH-WEST
Side



NORTH-EAST
Rear

A	10/08/21	GC	Further information added
Revision notes			





MASONWOOD
DESIGN


www.masonwoodgroup.co.uk
gc@masonwoodgroup.co.uk
+44 7498 589399

client
Mr & Mrs Jass


project
39 Belmore Avenue Hayes UB4 0RB

drawing
EXISTING ELEVATIONS

date Aug. 2021	scale 1:100 at A3	project no 2021.046
work stage 1	drawing no S05	revision A

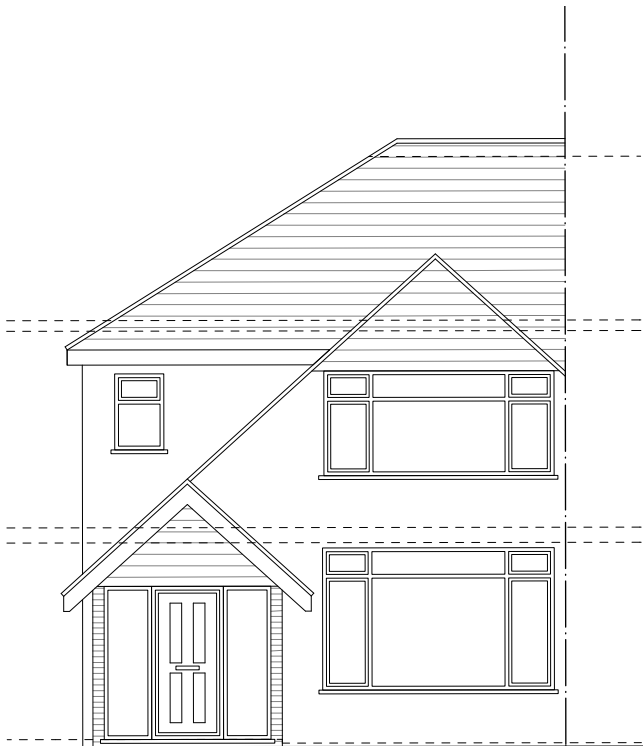

SOUTH-WEST
Front

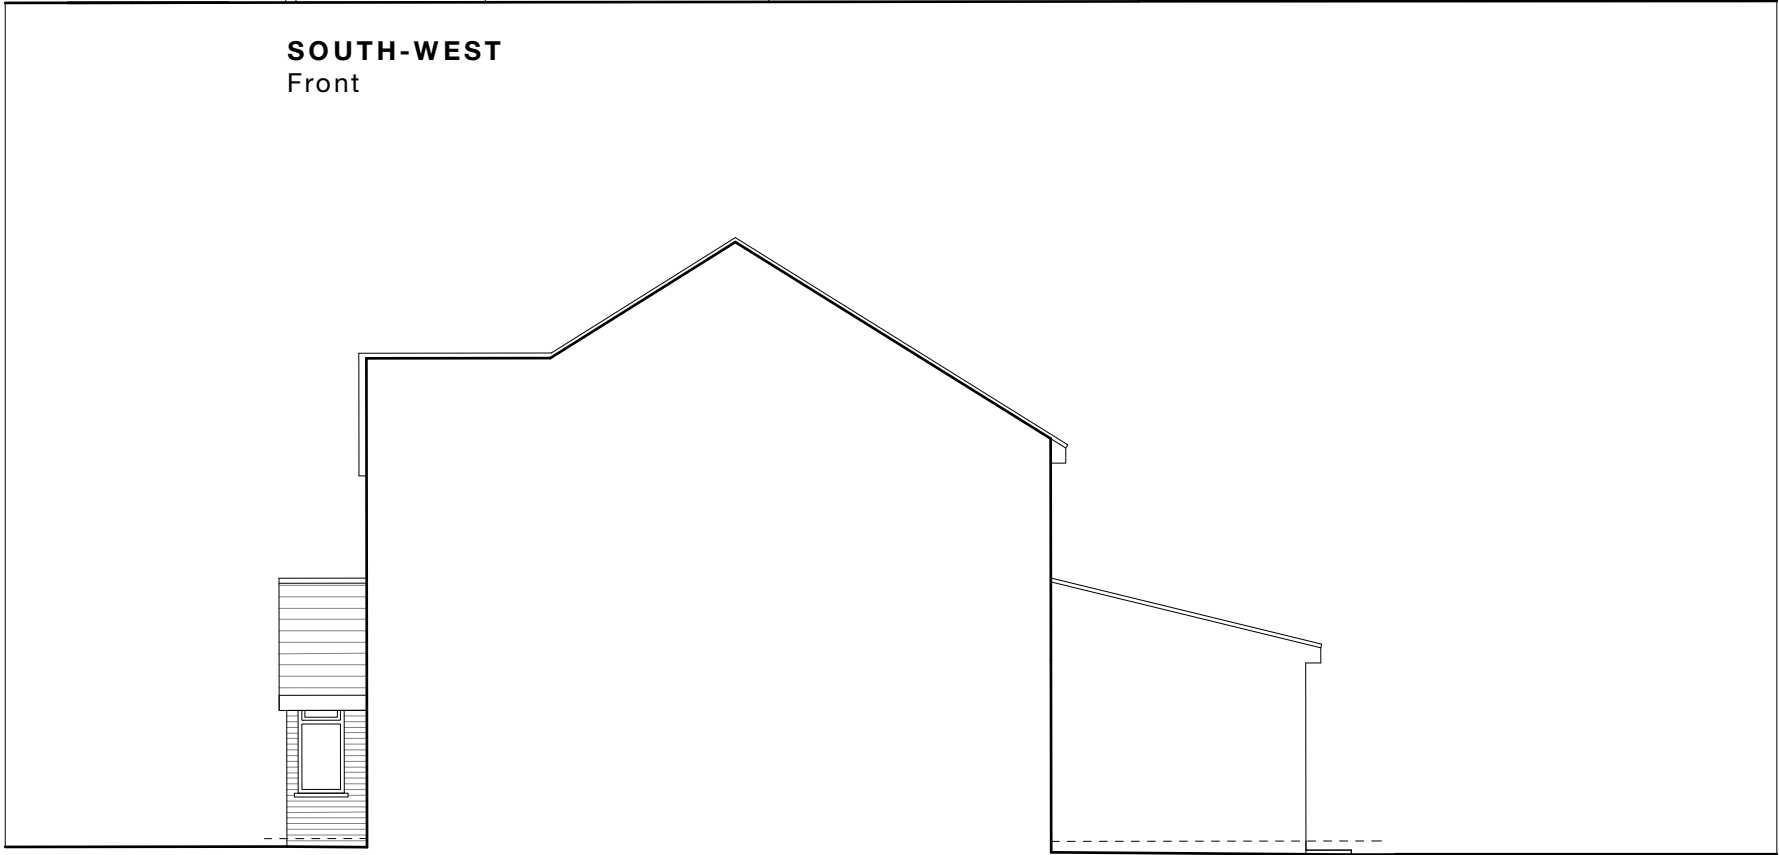

SOUTH- EAST
Part Section - Part Side

A	10/08/21	GC	Further information added
Revision notes			





MASONWOOD
DESIGN

www.masonwoodgroup.co.uk
gc@masonwoodgroup.co.uk
+44 7498 589399

client
Mr & Mrs Jass

project
39 Belmore Avenue Hayes UB4 0RB

drawing
EXISTING ELEVATIONS

date Aug. 2021	scale 1:100 at A3	project no 2021.046
work stage 1	drawing no S06	revision A