


EXISTING
FIRST FLOOR PLAN

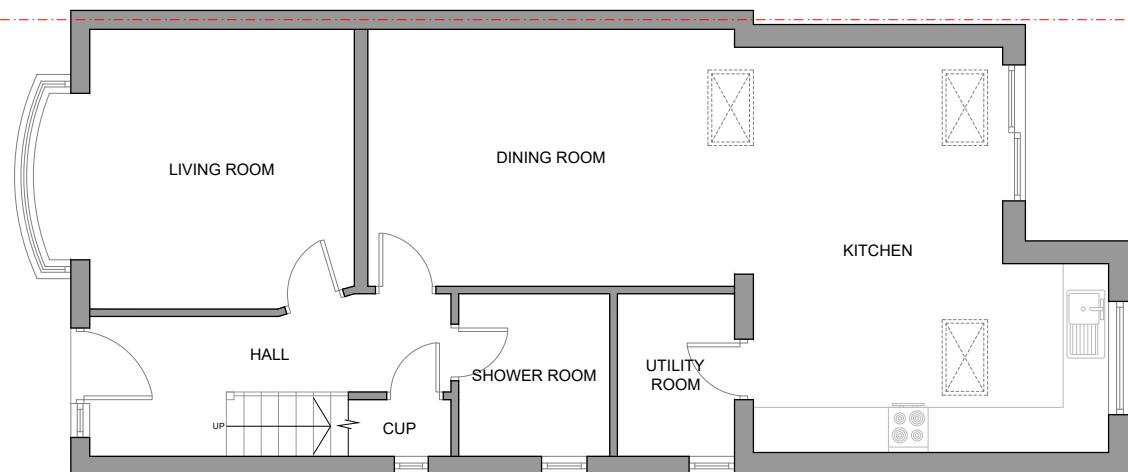

EXISTING
GROUND FLOOR PLAN

Erection of a single-storey detached outbuilding
to the rear of the property for use as a
home office/gym.

B DA ISSUE 02.01.26 GK
AMENDMENT BY

0 2 4 6 8 10

Metres
SCALE 1:100@A3


Project :
Proposed Out Building
Date : 02/01/26

Sheet Title :
Existing Floor Plans



Sheet no : 01

Address :
37 Hamilton Road
HAYES
UB3 3AS


Applicant :

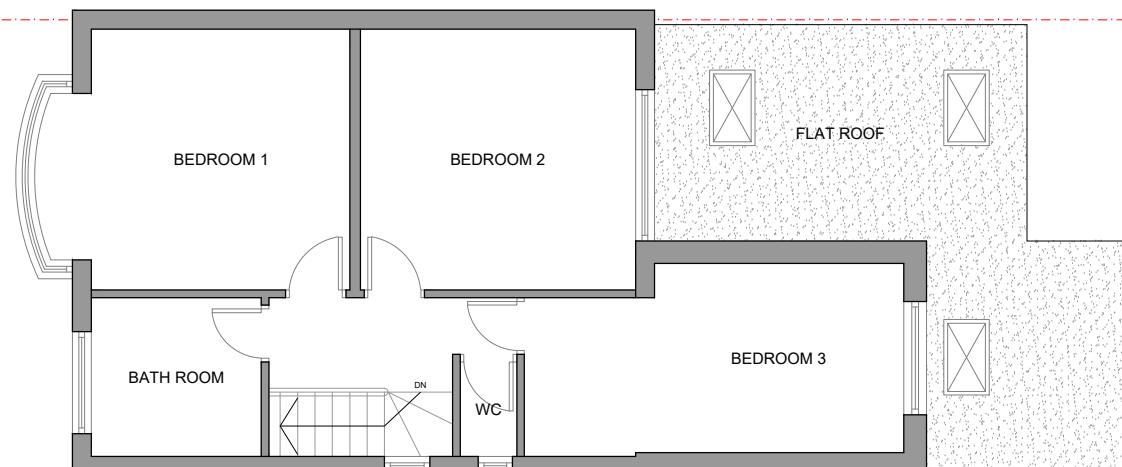

PROPOSED
FIRST FLOOR PLAN

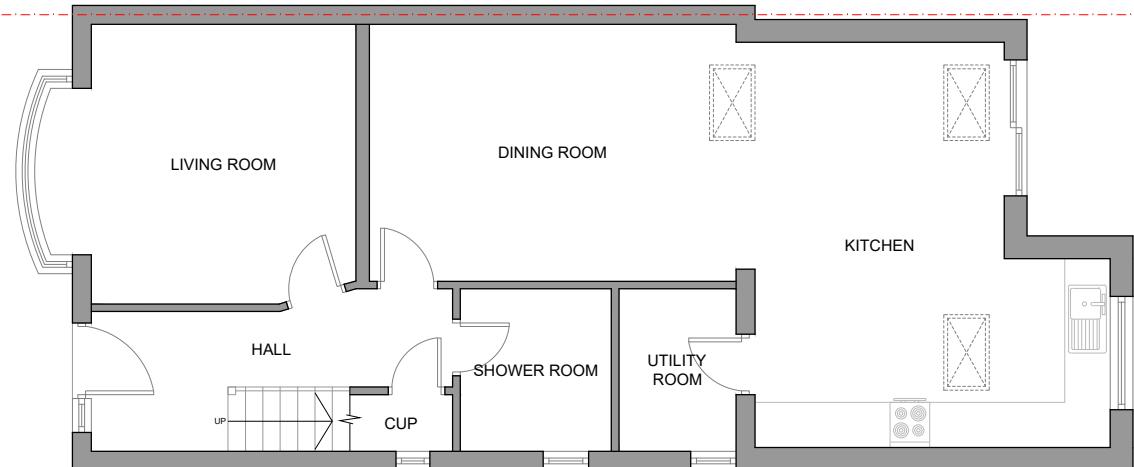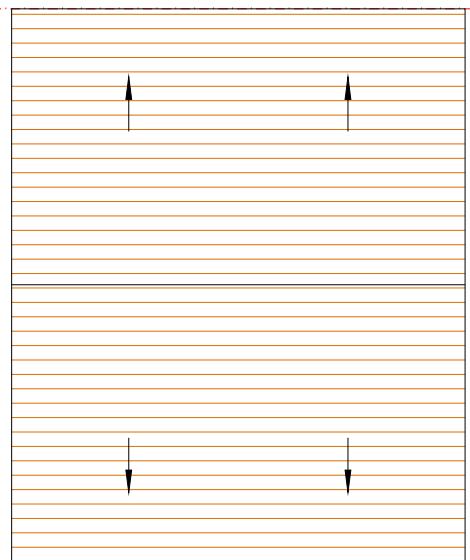

PROPOSED
GROUND FLOOR PLAN

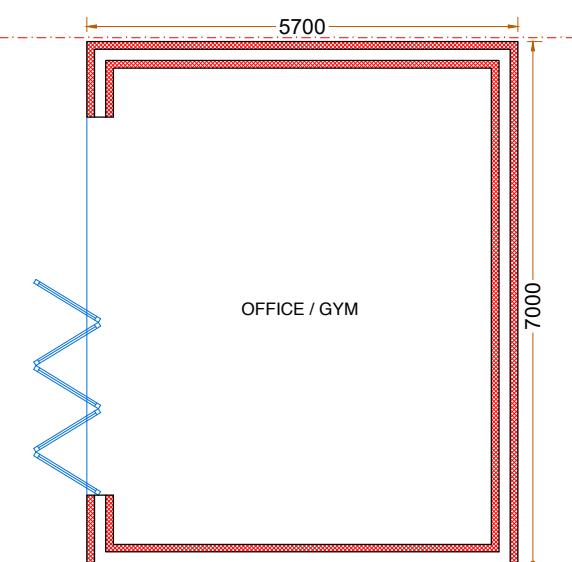

Erection of a single-storey detached outbuilding to the rear of the property for use as a home office/gym.

B DA ISSUE 02.01.26 GK
AMENDMENT BY

0 2 4 6 8 10
Metres

SCALE 1:100@A3

Project :
Proposed Out Building


Sheet Title :
Proposed Floor Plans

Date : 02/01/26



Sheet no : 02

Address :
37 Hamilton Road
HAYES
UB3 3AS

Applicant :

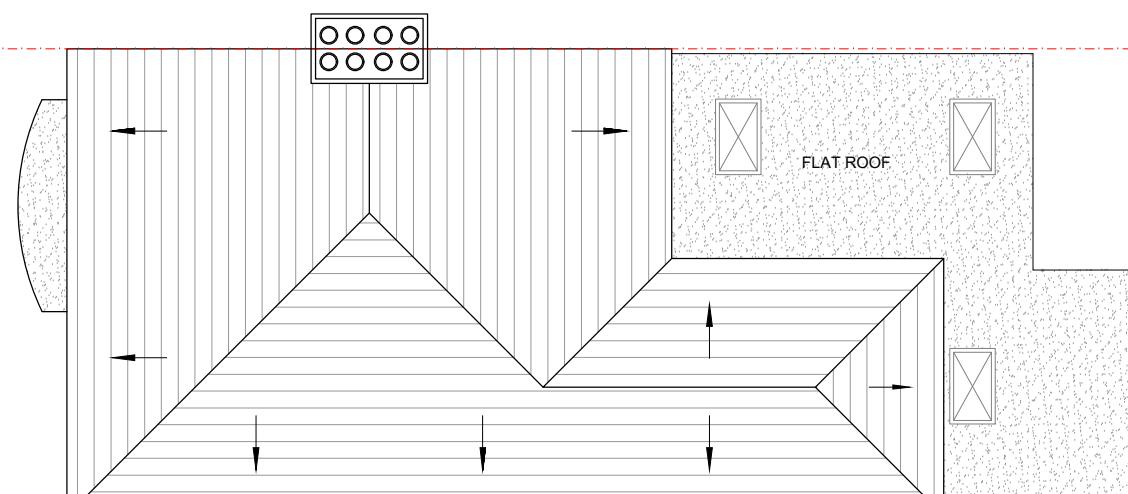

PROPOSED
ROOF PLAN

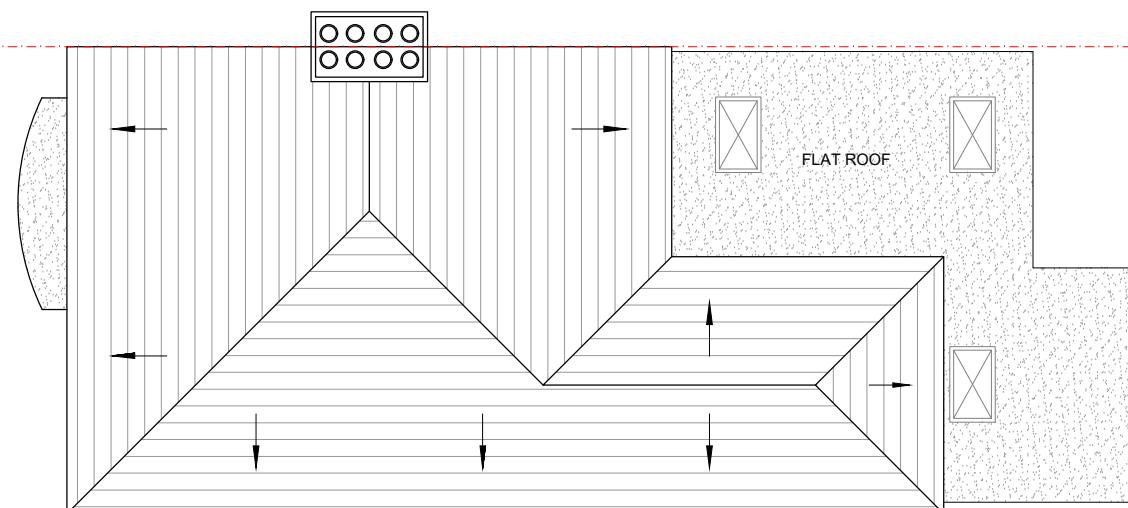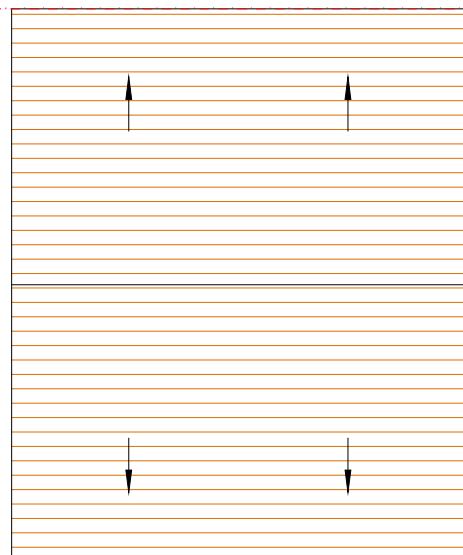

EXISTING
ROOF PLAN

Erection of a single-storey detached outbuilding to the rear of the property for use as a home office/gym.

B DA ISSUE 02.01.26 GK
AMENDMENT BY

0 2 4 6 8 10

Metres

SCALE 1:100@A3

Project :
Proposed Out Building

Sheet Title :
Existing & Proposed Roof Plans

Date : 02/01/26


Sheet no : 03

Address :
37 Hamilton Road
HAYES
UB3 3AS


Applicant :




EXISTING
FRONT ELEVATION

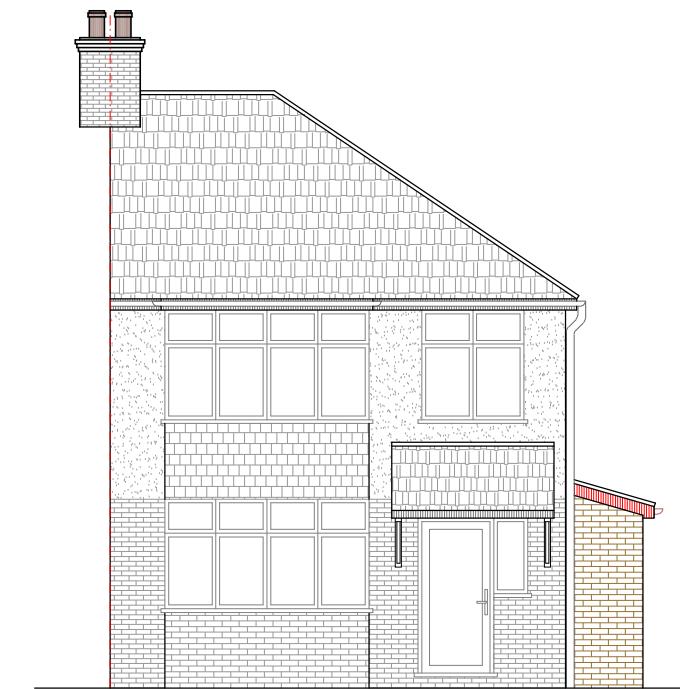


PROPOSED
FRONT ELEVATION

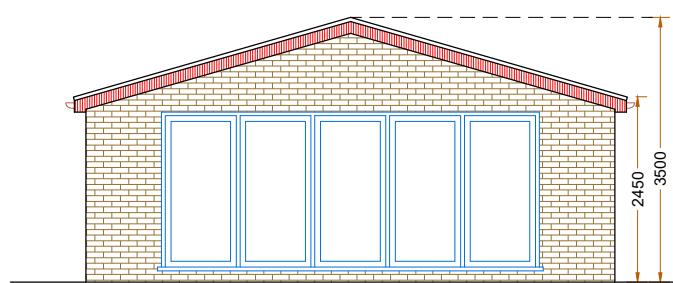


PROPOSED
FRONT ELEVATION

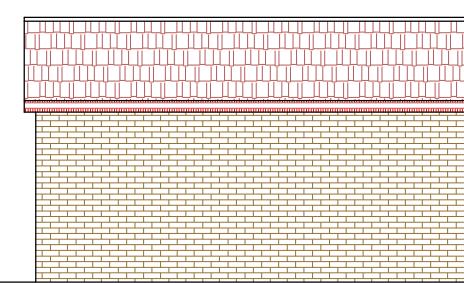

PROPOSED
SIDE ELEVATION-1

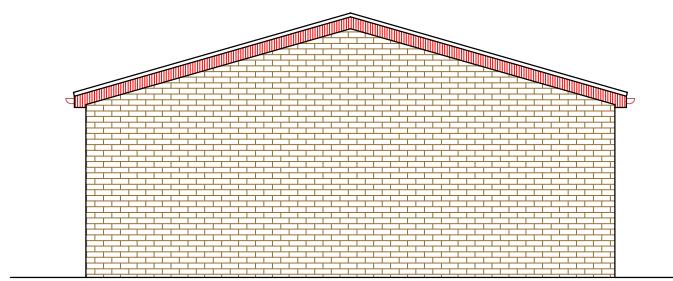


PROPOSED
REAR ELEVATION

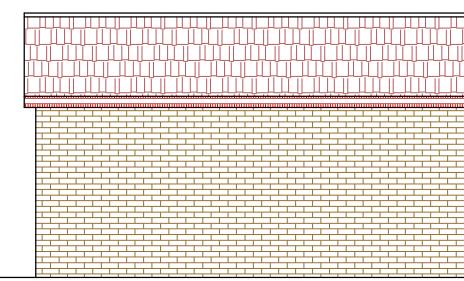

PROPOSED
SIDE ELEVATION-2



EXISTING
REAR ELEVATION

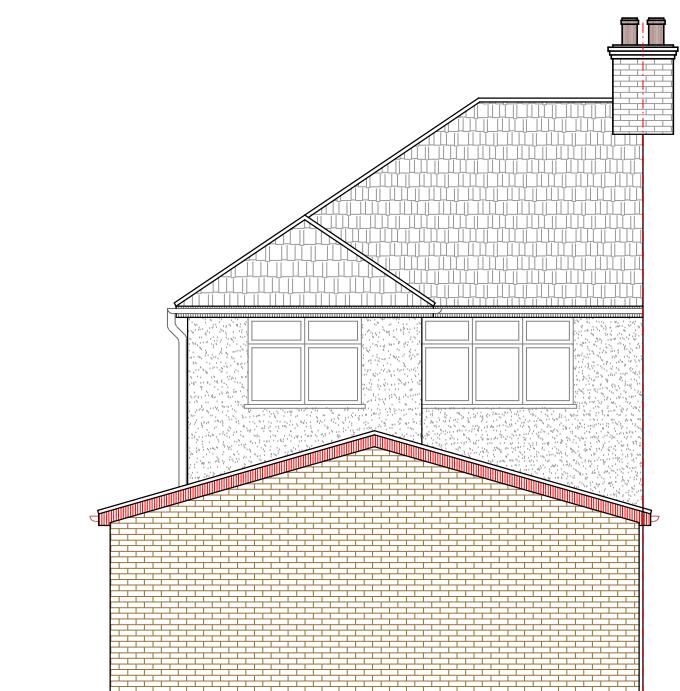

PROPOSED
REAR ELEVATION

Erection of a single-storey detached outbuilding to the rear of the property for use as a home office/gym.

B DA ISSUE 02.01.26 GK
AMENDMENT BY

0 2 4 6 8 10

Metres
SCALE 1:100@A3

Project :
Proposed Out Building


Date : 02/01/26

Sheet Title :
Existing & Proposed Elevations


Sheet no : 04

Address :
37 Hamilton Road
HAYES
UB3 3AS

Applicant :

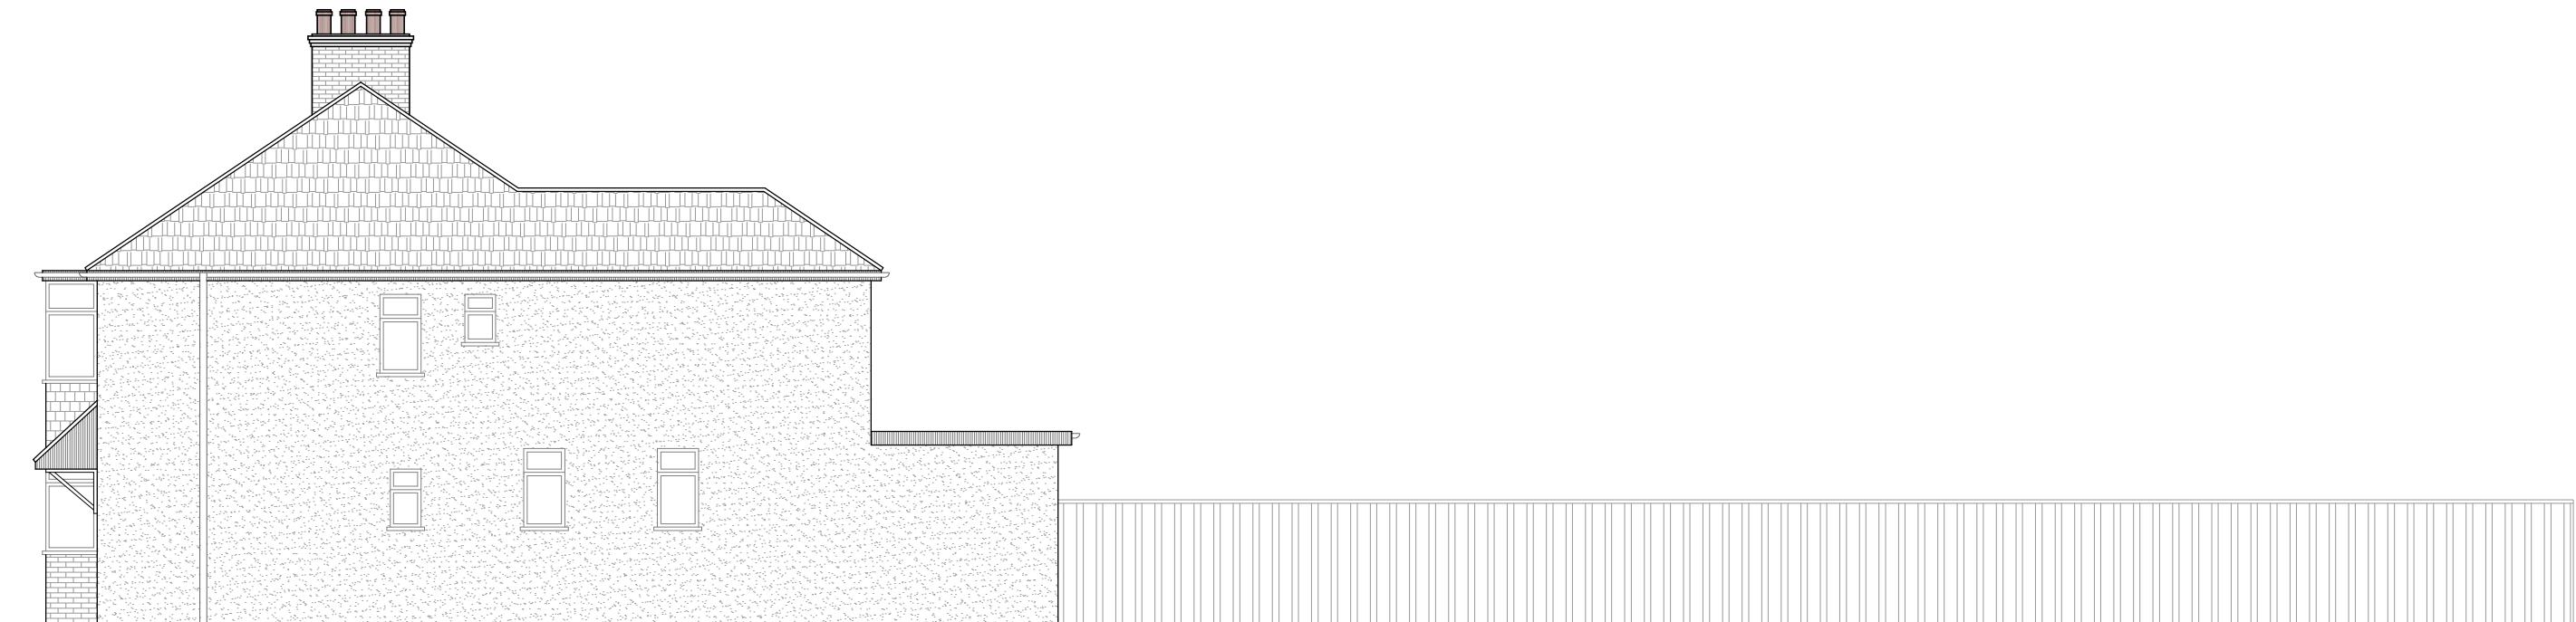


EXISTING
SIDE ELEVATION-1

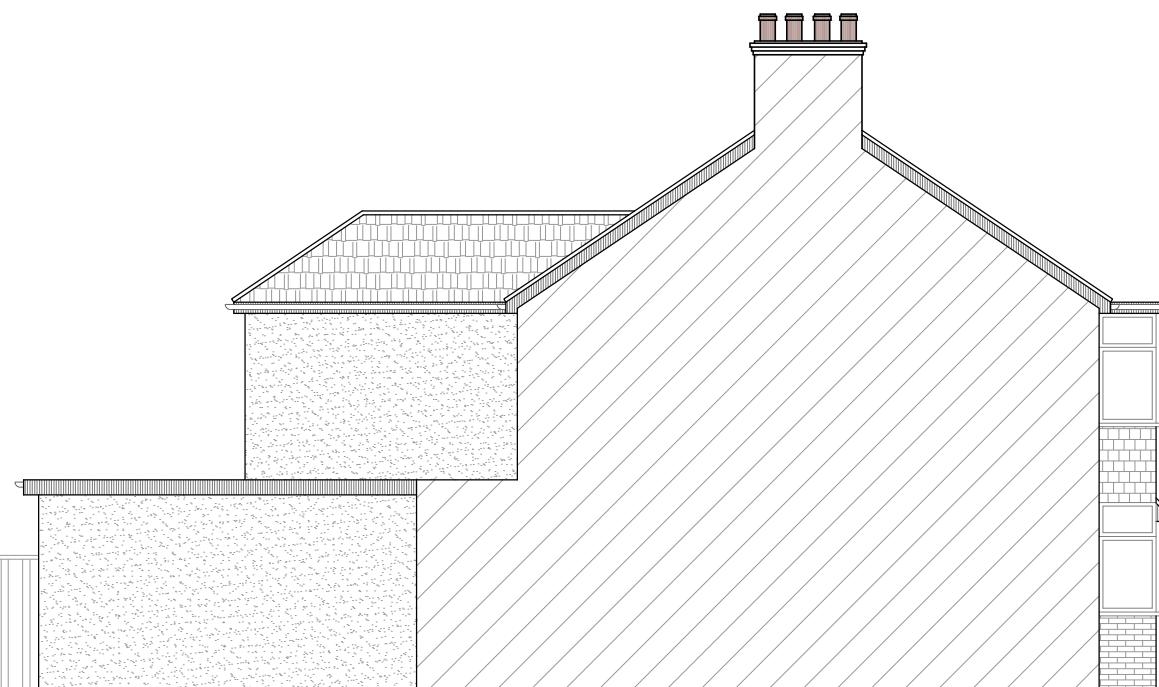

EXISTING
SIDE ELEVATION-2

Erection of a single-storey detached outbuilding to the rear of the property for use as a home office/gym.			
B	DA ISSUE 02.01.26	GK	
	AMENDMENT	BY	

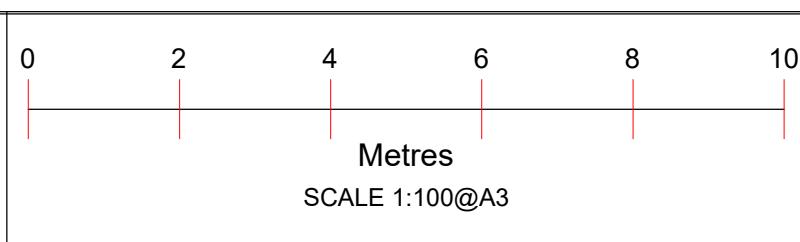

Project :
Proposed Out Building

Sheet Title :
Existing Elevations

Date : 02/01/26


Sheet no : 05

Address :
37 Hamilton Road
HAYES
UB3 3AS

Applicant :



PROPOSED
SIDE ELEVATION-1

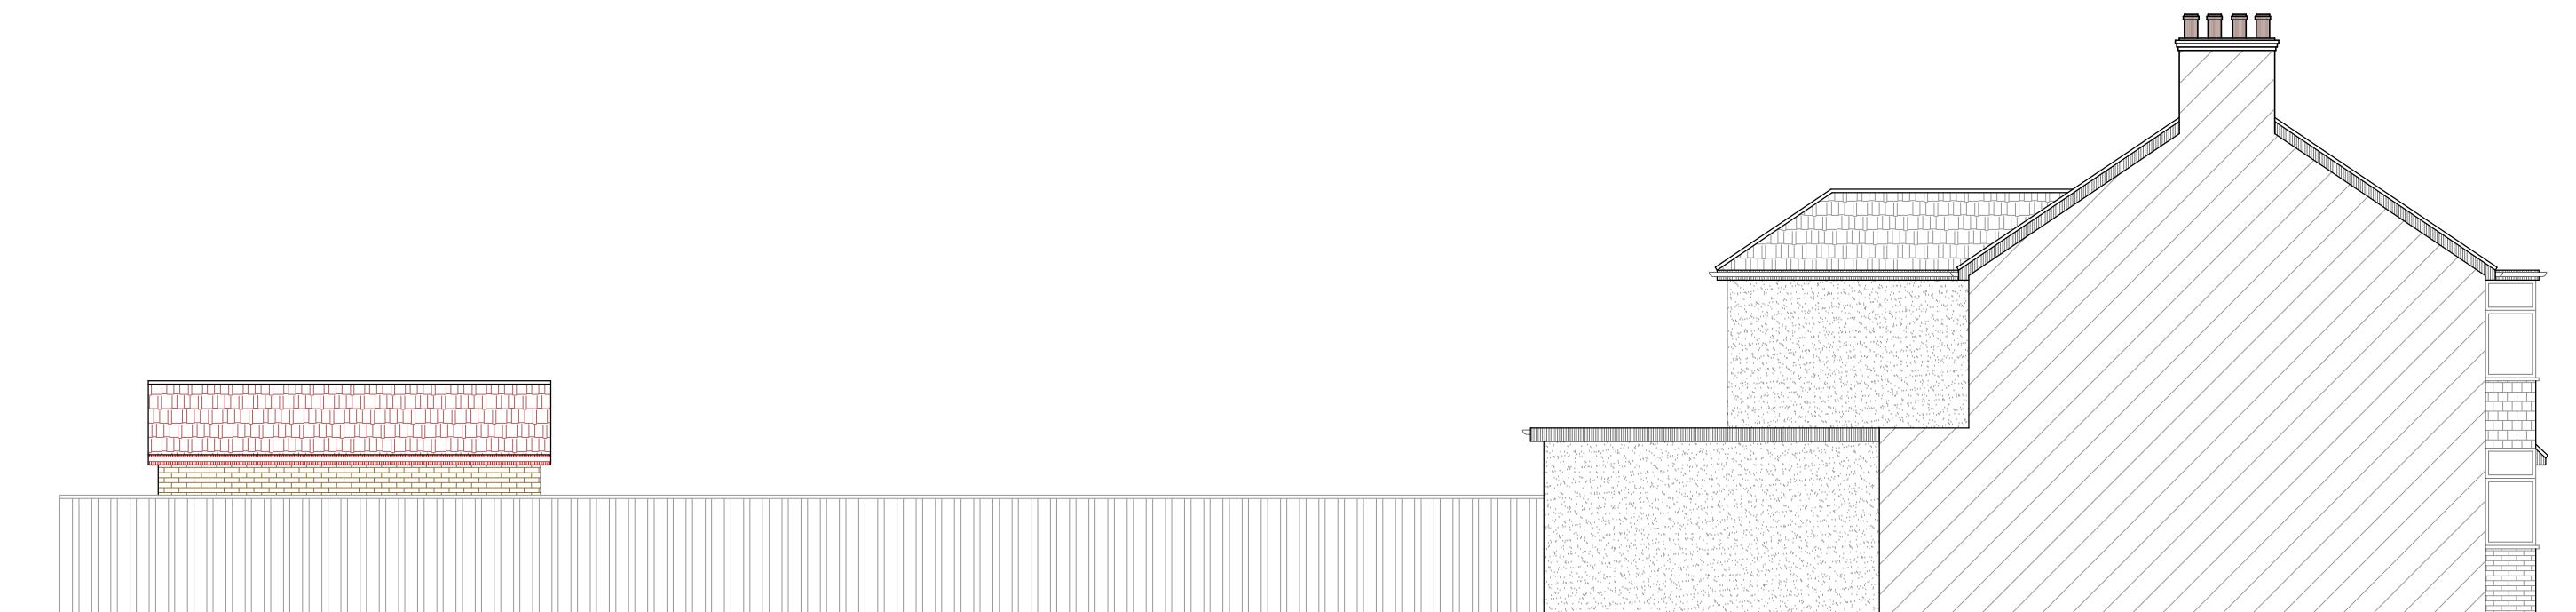

PROPOSED
SIDE ELEVATION-2

Erection of a single-storey detached outbuilding
to the rear of the property for use as a
home office/gym.

B DA ISSUE 02.01.26 GK
AMENDMENT BY

0 2 4 6 8 10

Metres
SCALE 1:100@A3

Project :
Proposed Out Building


Sheet Title :
Proposed Elevations

Address :
37 Hamilton Road
HAYES
UB3 3AS

Date : 02/01/26

Sheet no : 06

Applicant :

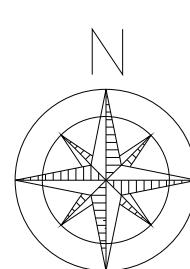

20 0 20 40 60 80 100

Metres

Erection of a single-storey detached outbuilding
to the rear of the property for use as a
home office/gym.

B DA ISSUE 02.01.26 GK
AMENDMENT BY

SCALE 1:500@A3

Project :
Proposed Out Building

Sheet Title :
Proposed Site Block Plan

Address :
37 Hamilton Road
HAYES
UB3 3AS

Date : 02/01/26

Sheet no : 07

Applicant :



20 0 20 40 60 80 100

Metres

ADDRESS:

37 Hamilton Road
HAYES
UB3 3AS

SCALE:

1:1250@A4

