





EXISTING  
FIRST FLOOR PLAN

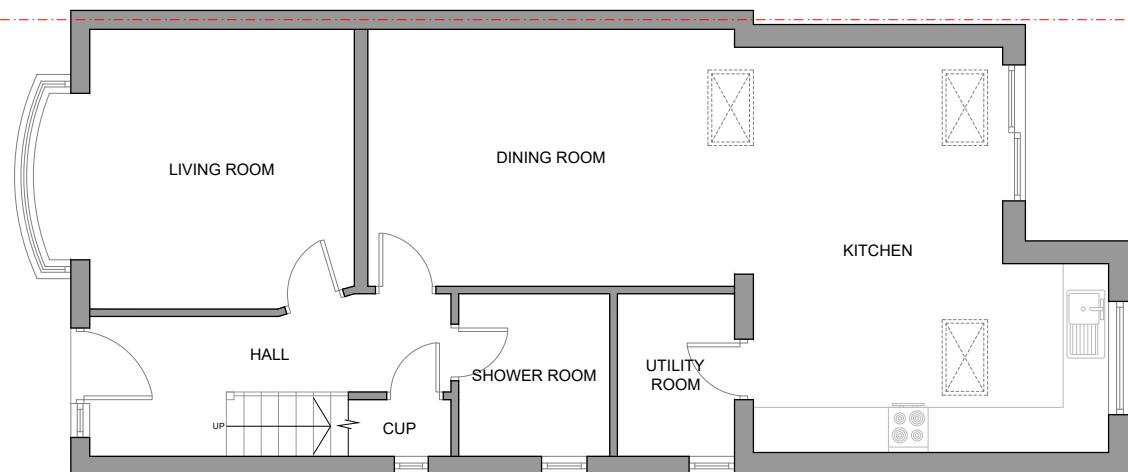

EXISTING  
GROUND FLOOR PLAN

A	DA ISSUE	28.08.25	GK
	AMENDMENT		BY

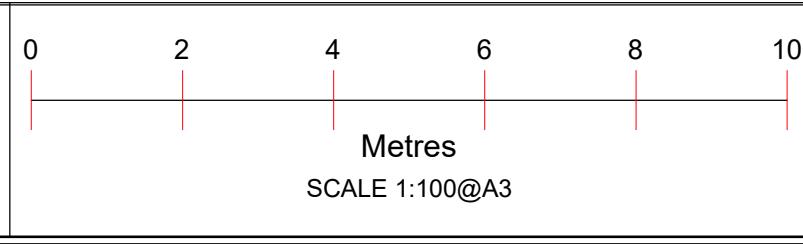

Project :  
Proposed Out Building


Sheet Title :  
Existing Floor Plans

Date : 28/08/25



Sheet no : 01

Address :  
37 Hamilton Road  
HAYES  
UB3 3AS


Applicant :

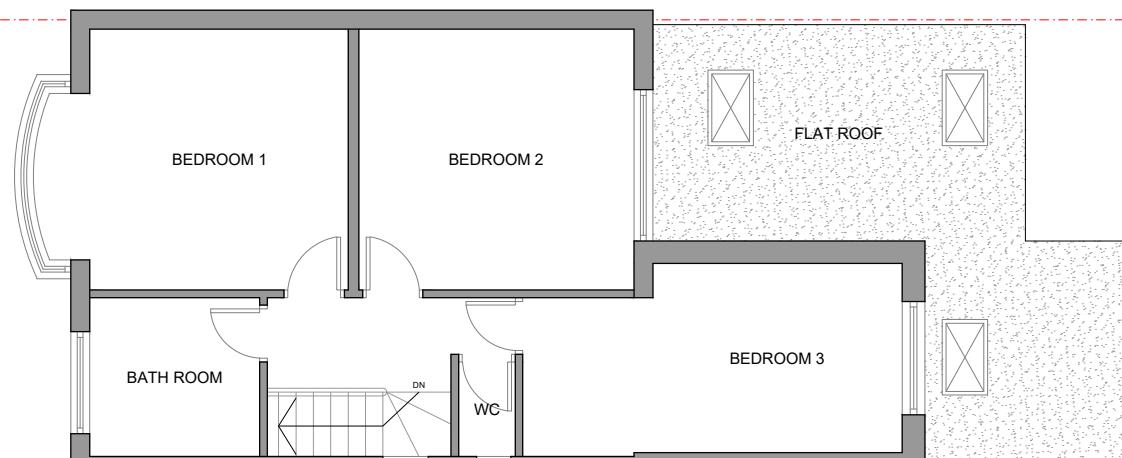

PROPOSED  
FIRST FLOOR PLAN

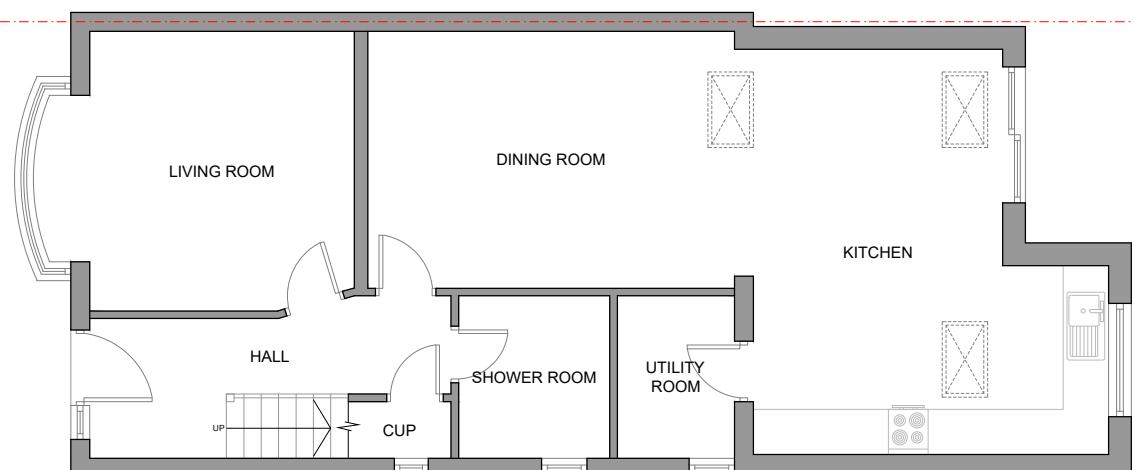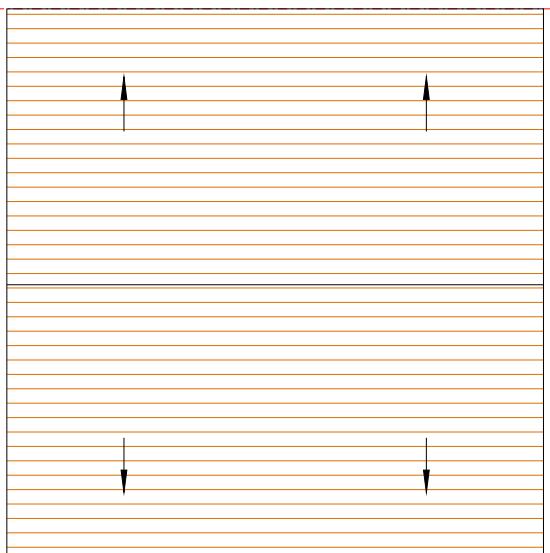

PROPOSED  
GROUND FLOOR PLAN

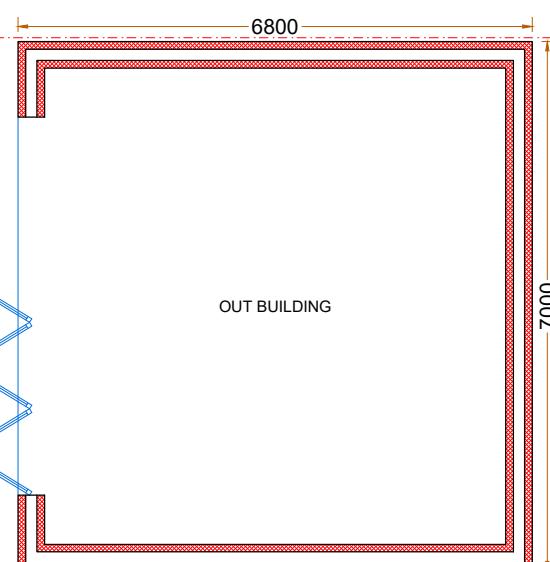

A	DA ISSUE	28.08.25	GK
	AMENDMENT		BY

0 2 4 6 8 10  
Metres  
SCALE 1:100@A3

Project :  
Proposed Out Building


Date : 28/08/25

Sheet Title :  
Proposed Floor Plans



Sheet no : 02

Address :  
37 Hamilton Road  
HAYES  
UB3 3AS

Applicant :

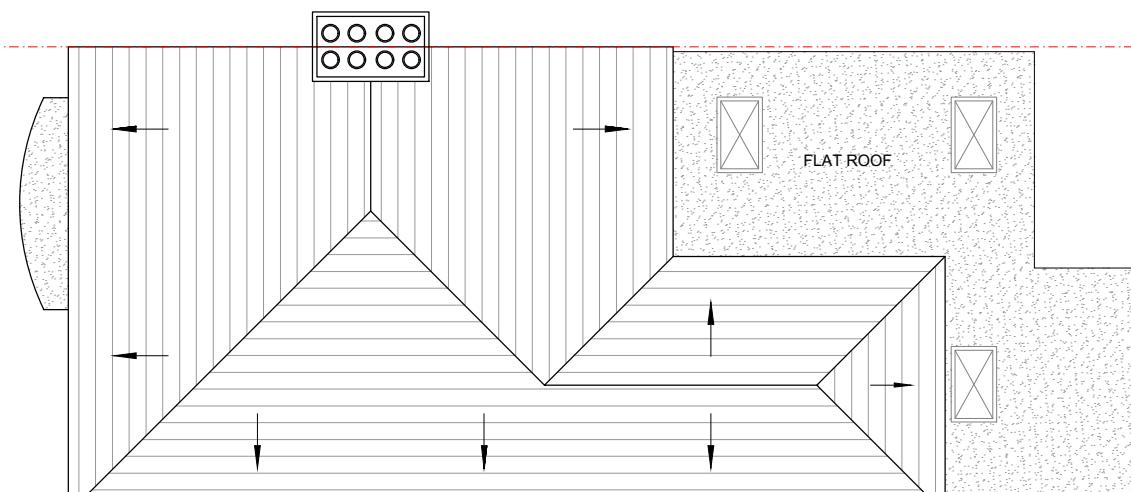


PROPOSED  
ROOF PLAN

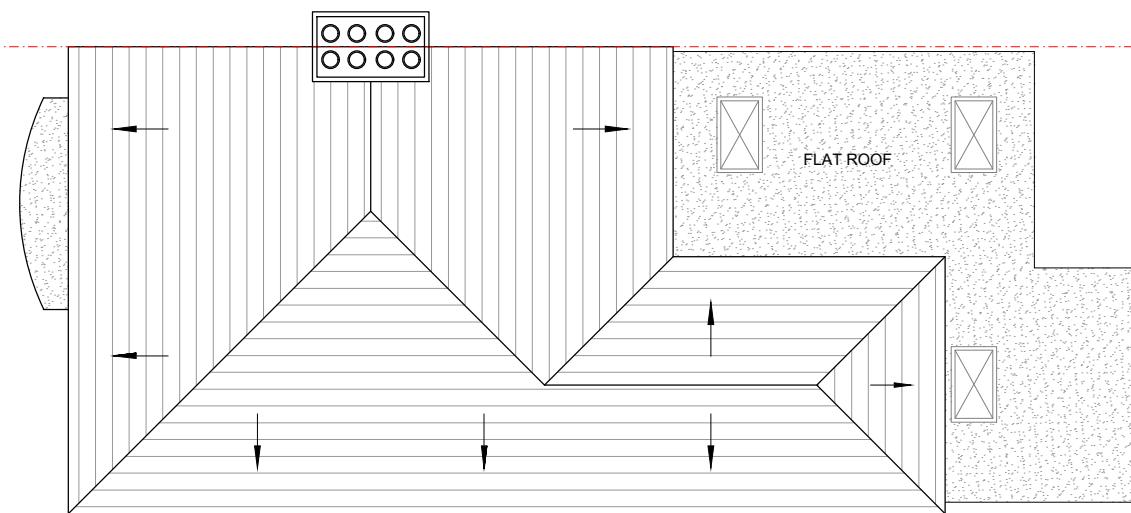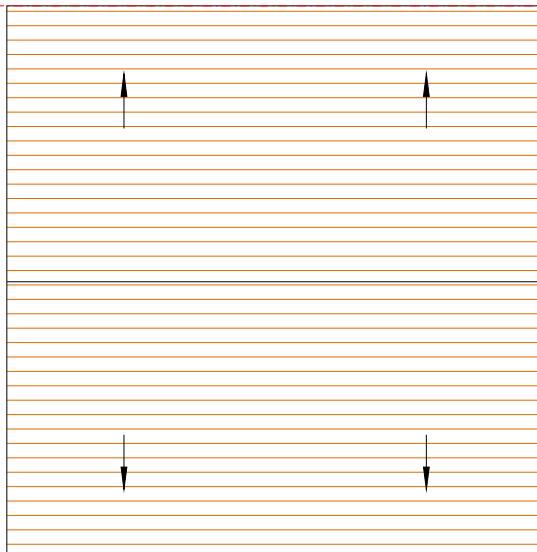

EXISTING  
ROOF PLAN

A	DA ISSUE	28.08.25	GK
	AMENDMENT		BY

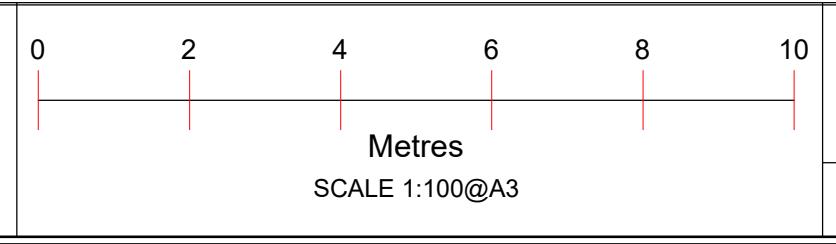

Project :  
Proposed Out Building

Sheet Title :  
Existing & Proposed Roof Plans

Date : 28/08/25


Sheet no : 03

Address :  
37 Hamilton Road  
HAYES  
UB3 3AS


Applicant :




EXISTING  
FRONT ELEVATION

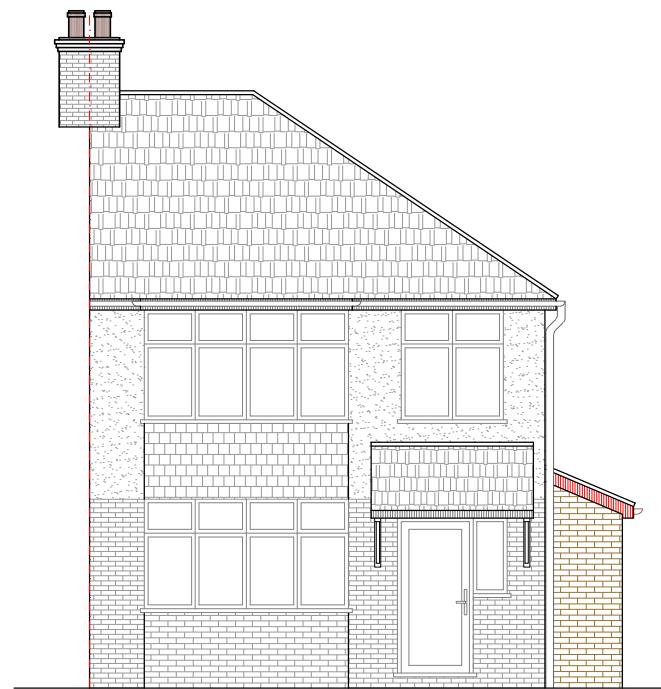

PROPOSED  
FRONT ELEVATION

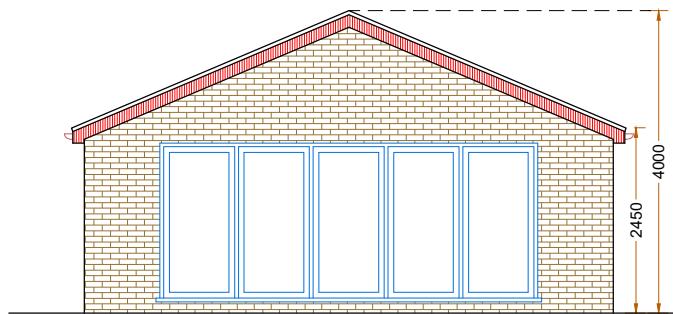


PROPOSED  
FRONT ELEVATION

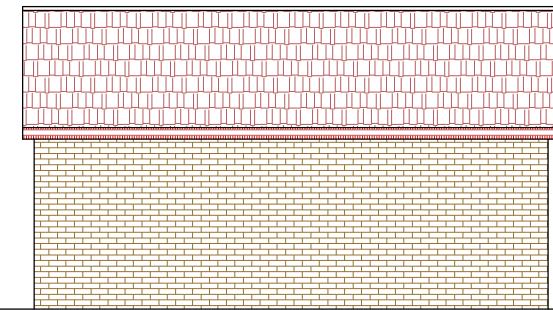



PROPOSED  
SIDE ELEVATION-1



EXISTING  
REAR ELEVATION

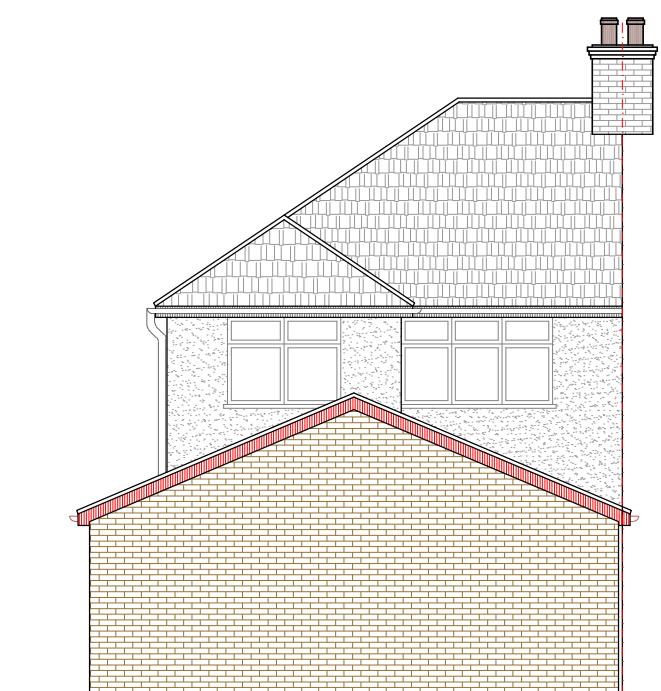


PROPOSED  
REAR ELEVATION

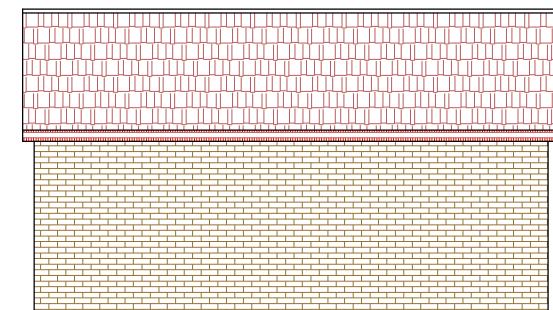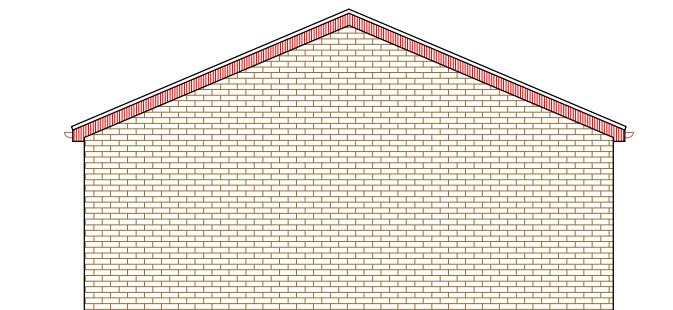

PROPOSED  
SIDE ELEVATION-2

DA ISSUE 28.08.25			
A	AMENDMENT	GK	BY

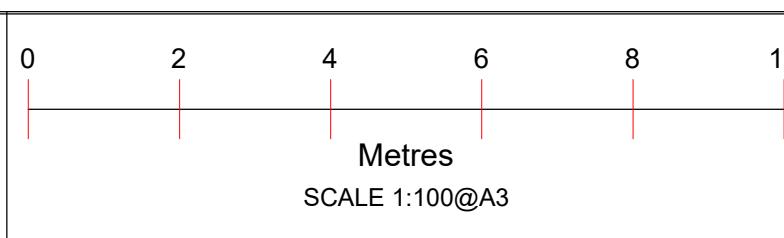

Project :  
Proposed Out Building


Date : 28/08/25

Sheet Title :  
Existing & Proposed Elevations


Sheet no : 04

Address :  
37 Hamilton Road  
HAYES  
UB3 3AS

Applicant :

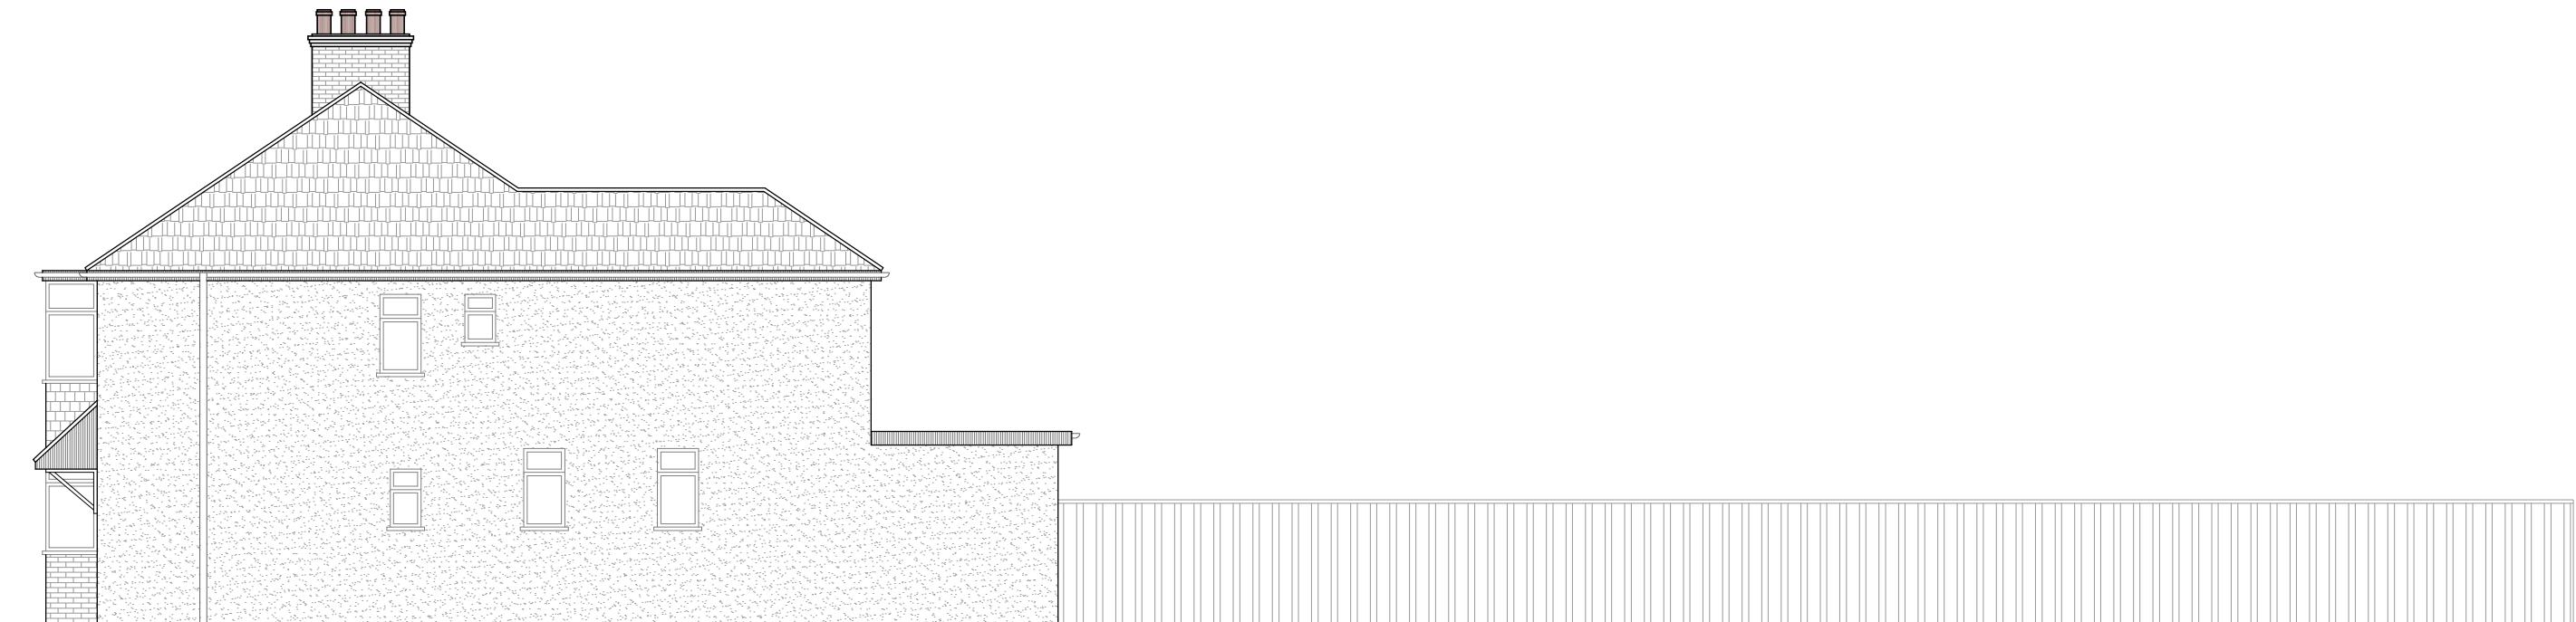


EXISTING  
SIDE ELEVATION-1

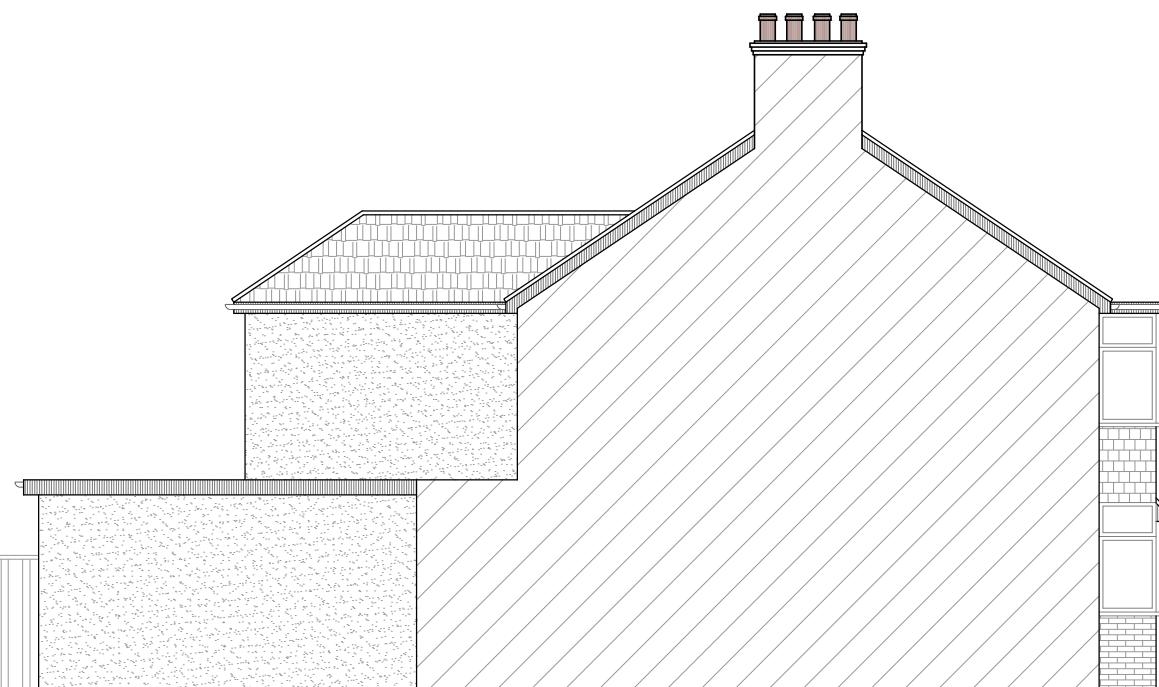

EXISTING  
SIDE ELEVATION-2

A	DA ISSUE	28.08.25	GK
	AMENDMENT		BY

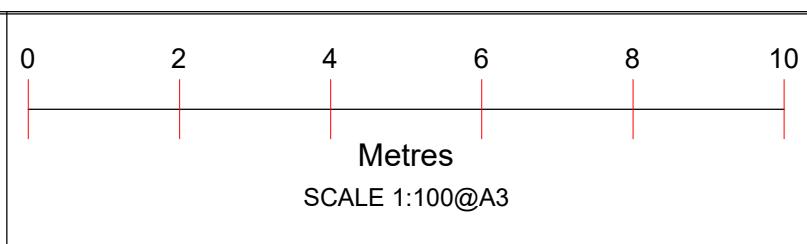

Project :  
Proposed Out Building


Sheet Title :  
Existing Elevations

Date : 28/08/25


Sheet no : 05

Address :  
37 Hamilton Road  
HAYES  
UB3 3AS

Applicant :

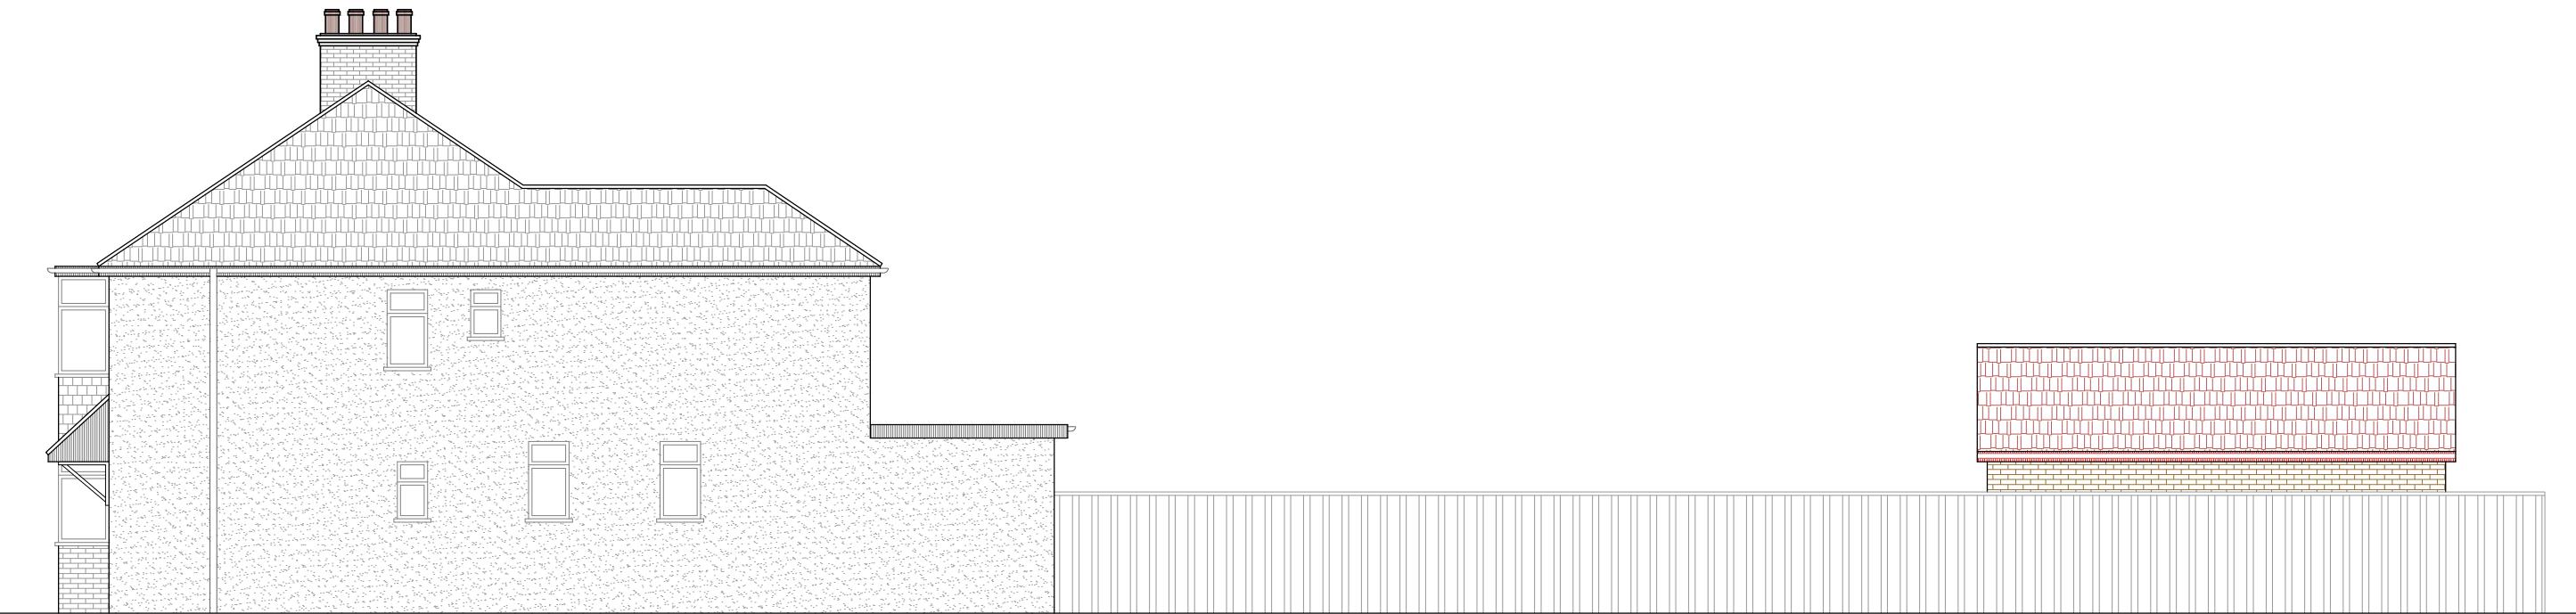


PROPOSED  
SIDE ELEVATION-1

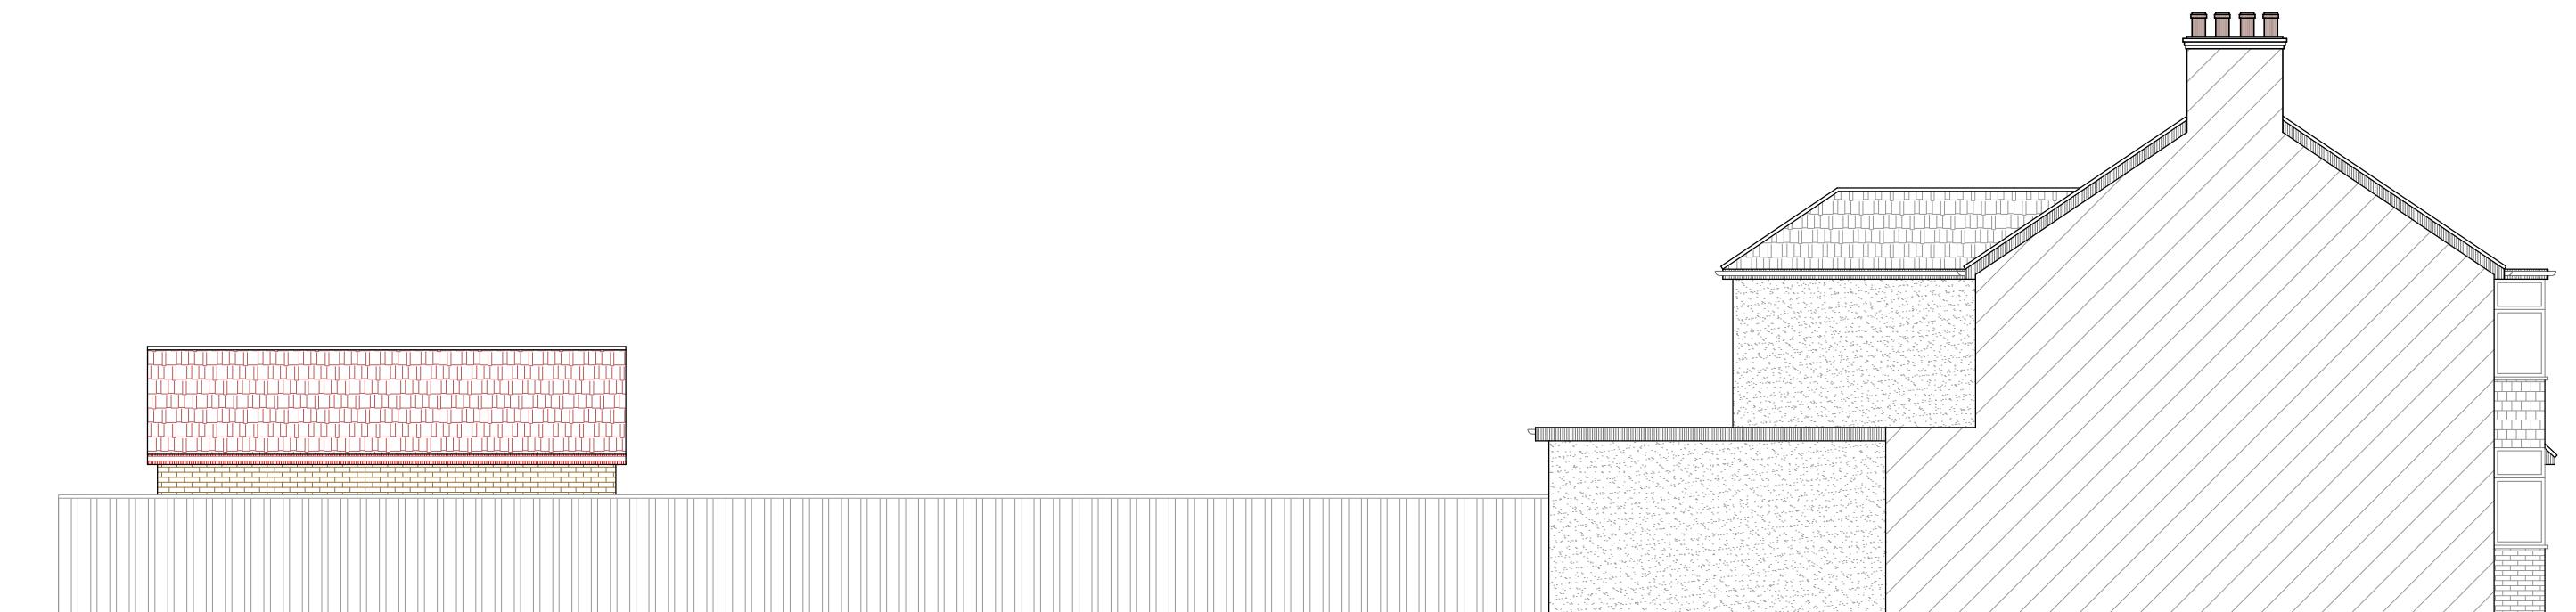

PROPOSED  
SIDE ELEVATION-2

A DA ISSUE 28.08.25 AMENDMENT BY	0 2 4 6 8 10 Metres SCALE 1:100@A3	Project : Proposed Out Building Date : 28/08/25	Sheet Title : Proposed Elevations Sheet no : 06	Address : 37 Hamilton Road HAYES UB3 3AS Applicant :
--	--	---	---	--

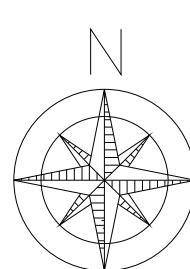

20 0 20 40 60 80 100

Metres

		Project : Proposed Out Building	Sheet Title : Proposed Site Block Plan	Address : 37 Hamilton Road HAYES UB3 3AS
A 28.08.25 DA ISSUE AMENDMENT	SCALE 1:500@A3 GK BY	Date : 28/08/25	Sheet no : 07	Applicant :



20 0 20 40 60 80 100

Metres

ADDRESS:

37 Hamilton Road  
HAYES  
UB3 3AS

SCALE:

1:1250@A4

