




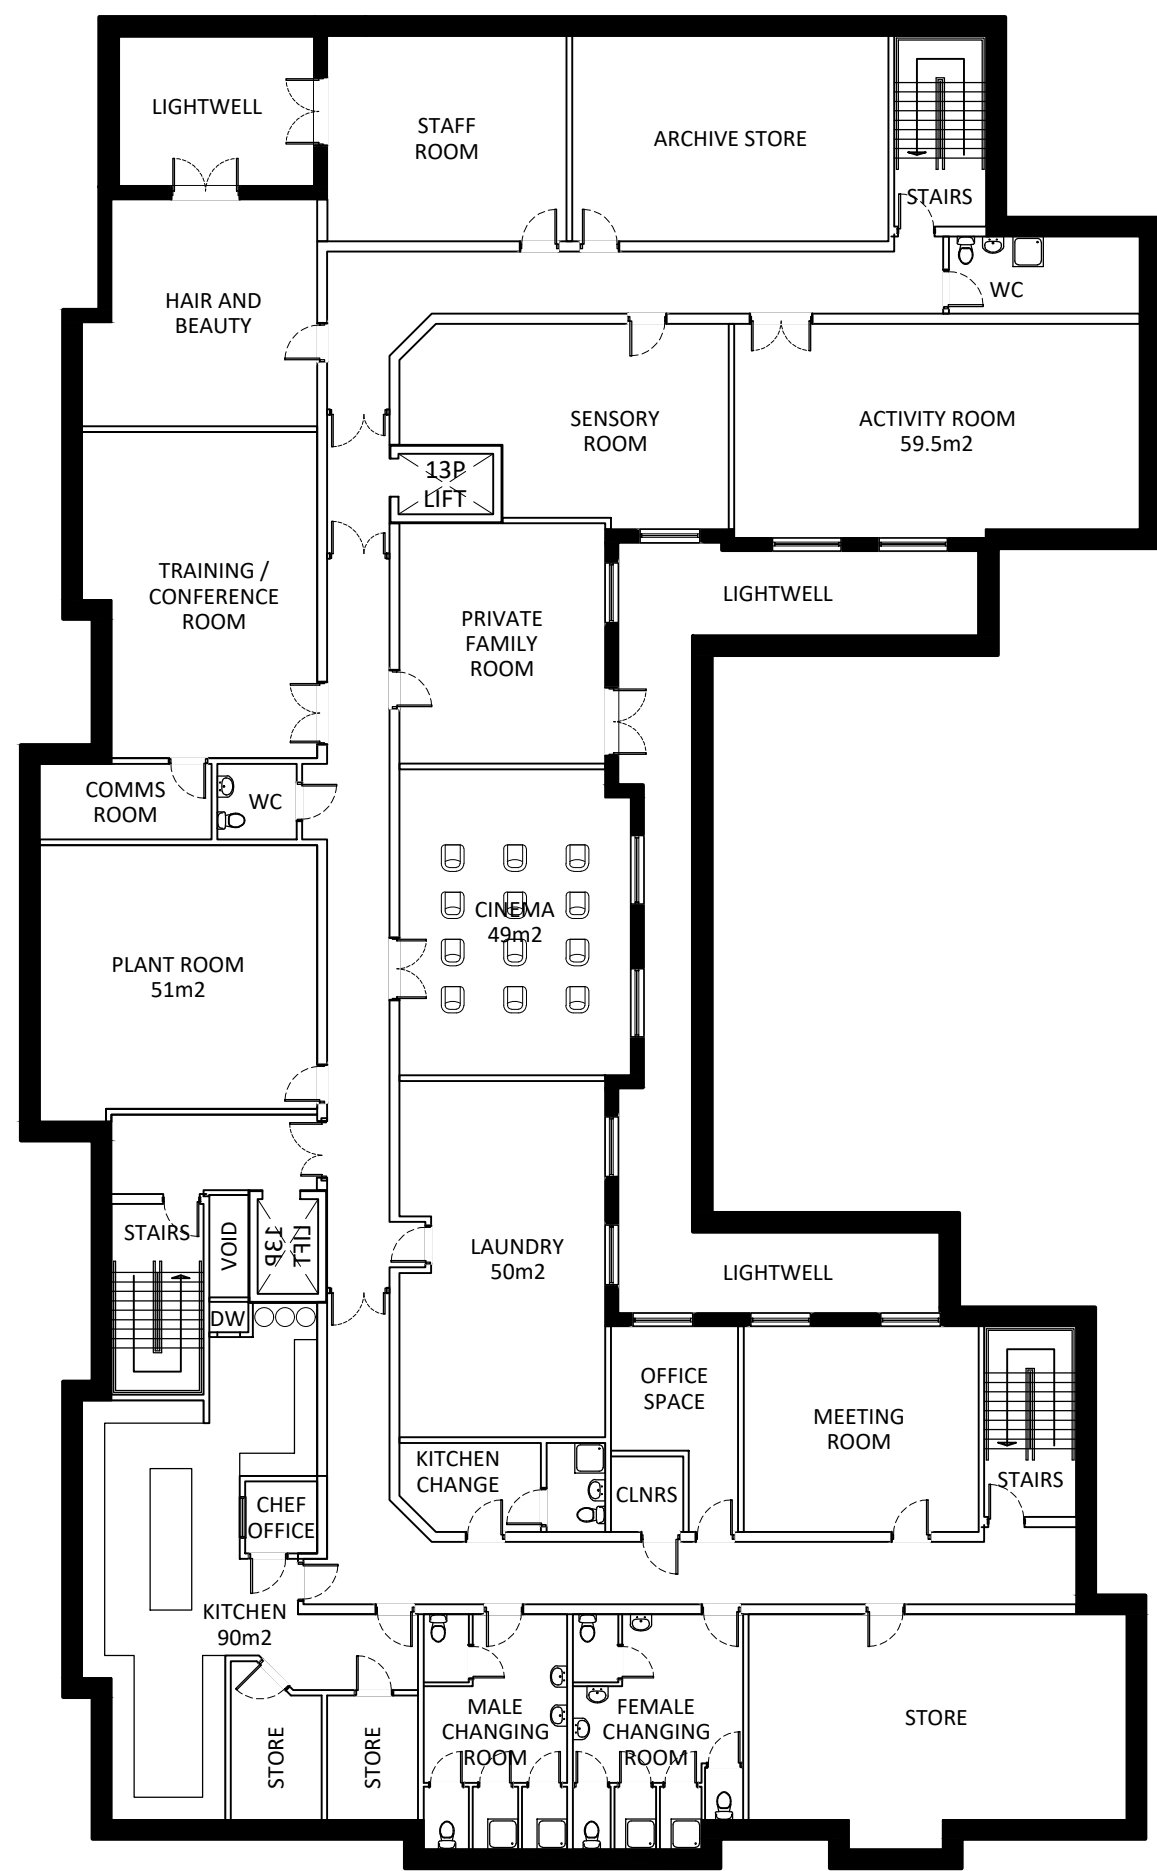


BASEMENT LEVEL

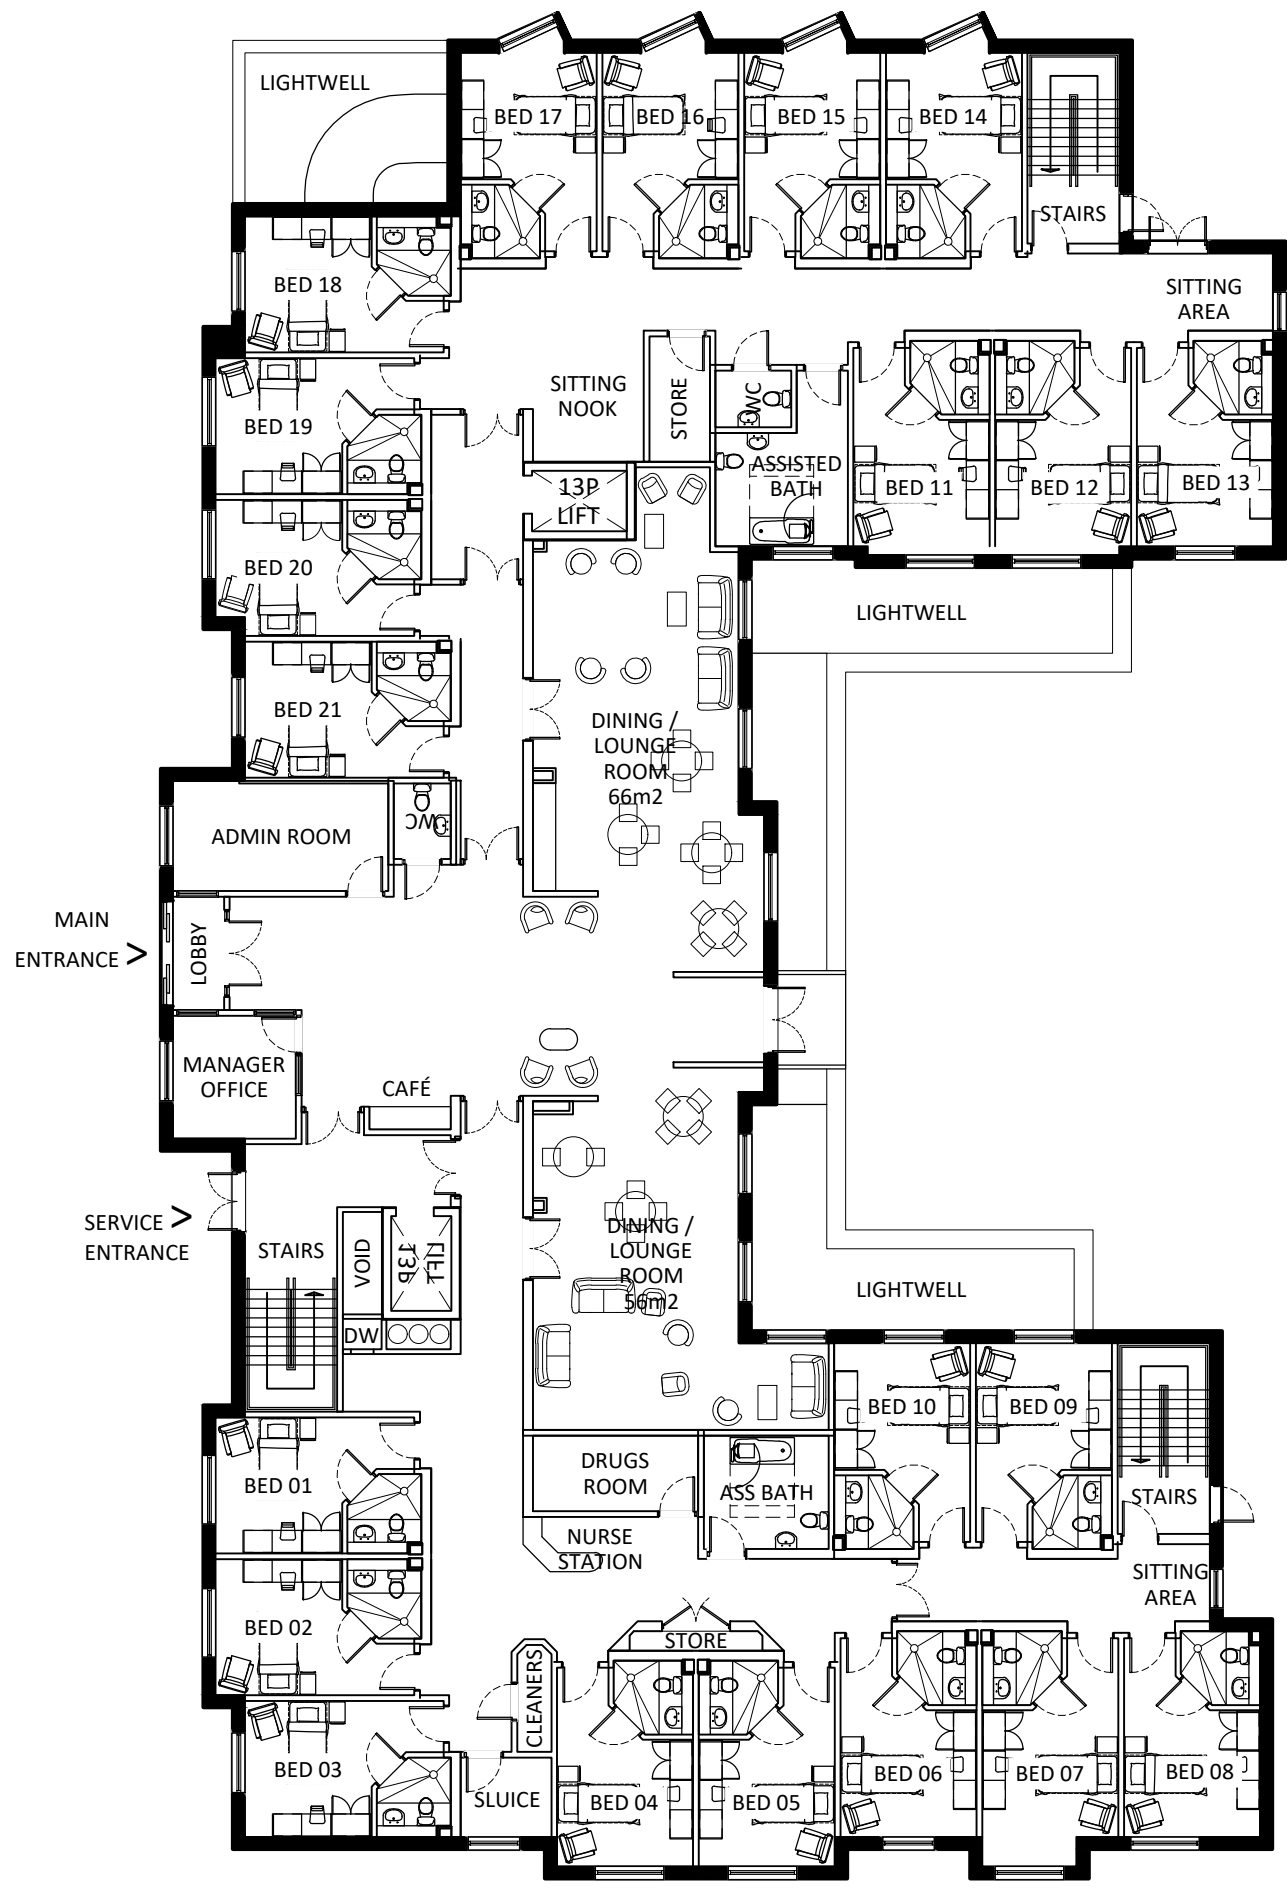


GROUND FLOOR
21 ROOMS

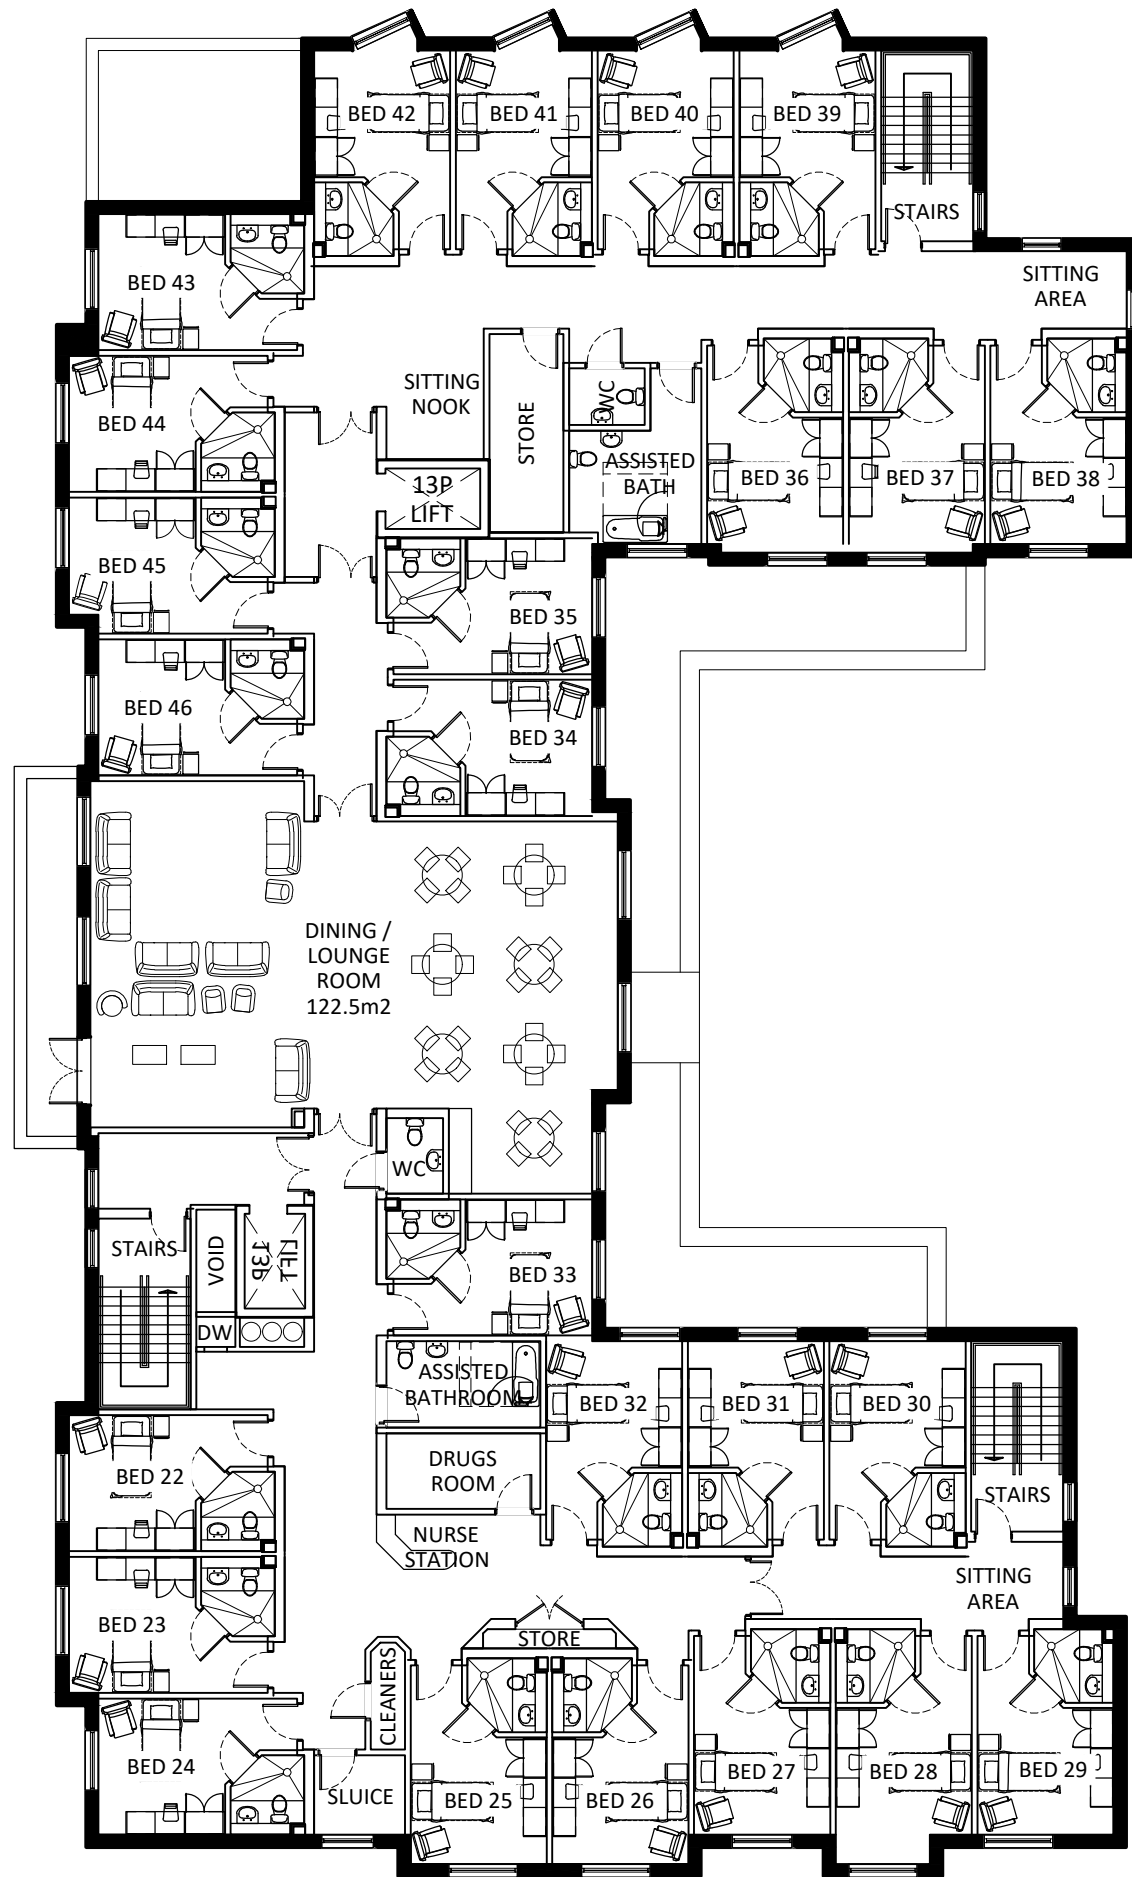


FIRST FLOOR
25 ROOMS

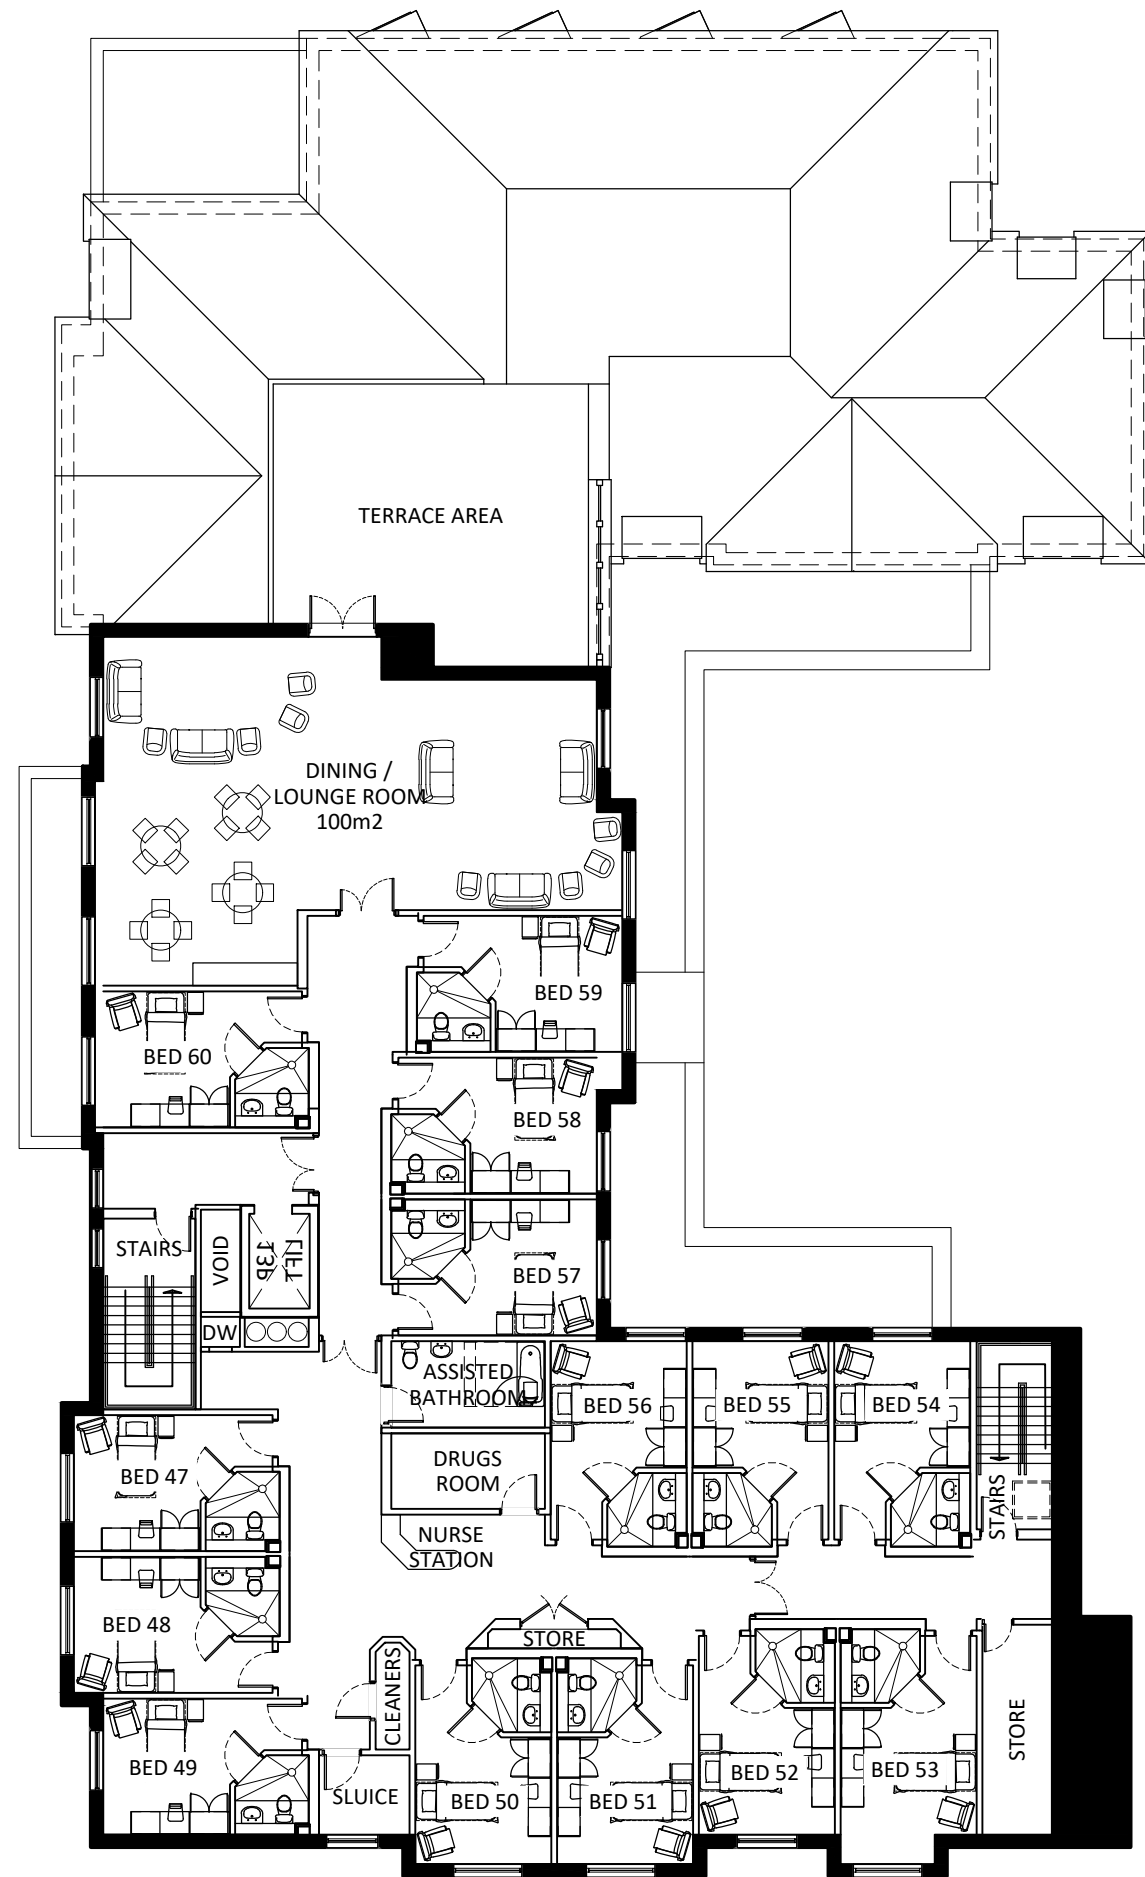

SECOND FLOOR
14 ROOMS

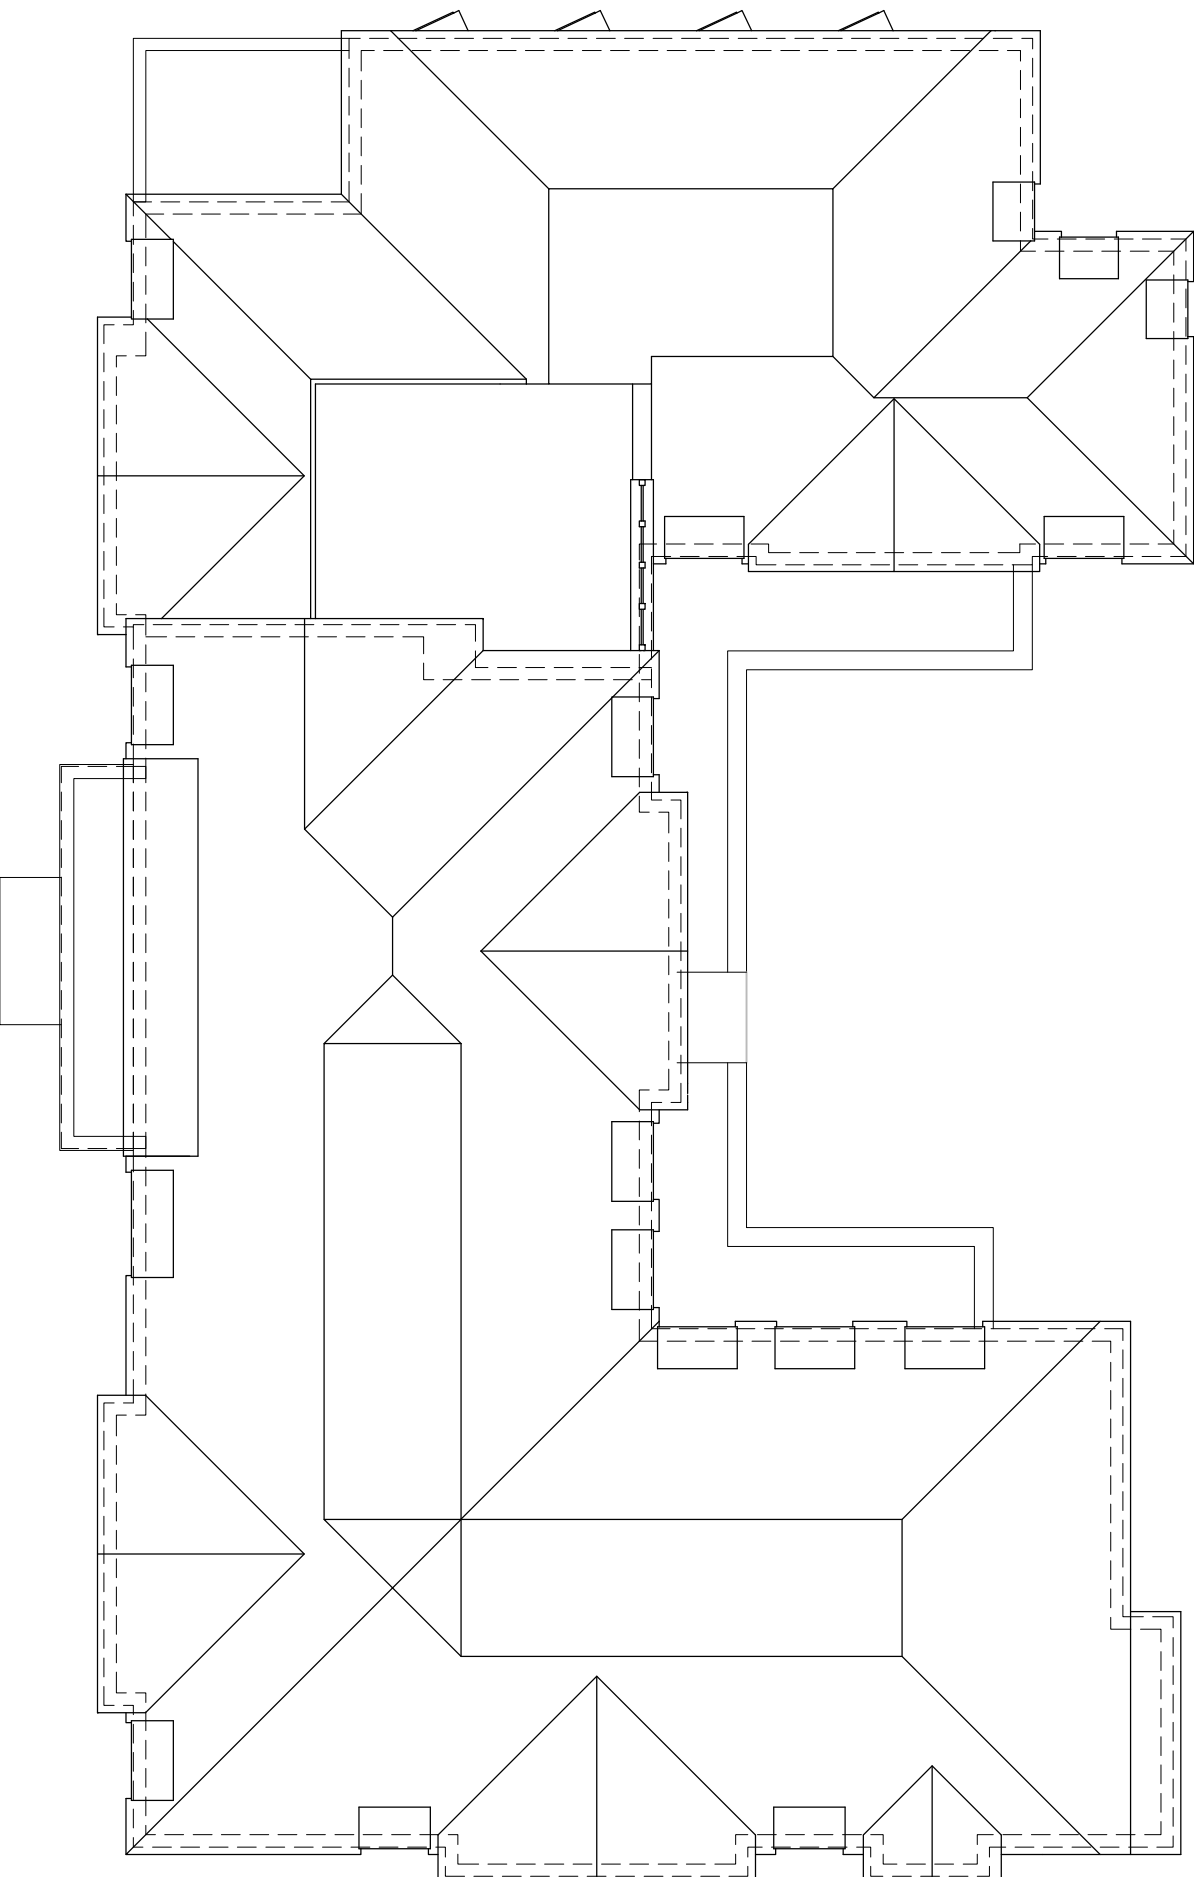

ROOF PLAN

 

Rev.	Revision	Date	Drawn	Checked
 WHITE ROCK DEVELOPMENT Architecture Design Build Project Management M&E Design CDM Advisor 139 Vicarage Farm Road Hounslow, Middlesex TW5 0AA Telephone: 0208 577 7277 Email: info@whiterockdevelopments.com				

Client **AMARVEER DHATT**
Project **PROPOSED CARE HOME**
Location **18 FIELD HEATH ROAD, UXBRIDGE, UB8 3NF**
Title **PROPOSED FLOOR PLANS**

PLANNING

Scale A1@1:200	Date FEB 2022	Drawn MAB	Checked
For construction purposes dimensions shall not be scaled & figured dimensions must be verified on site before work commences. This drawing is Copyright ©			
Job No. WRD - 098	Drawing No. 11	Revision A	