



BASEMENT LEVEL

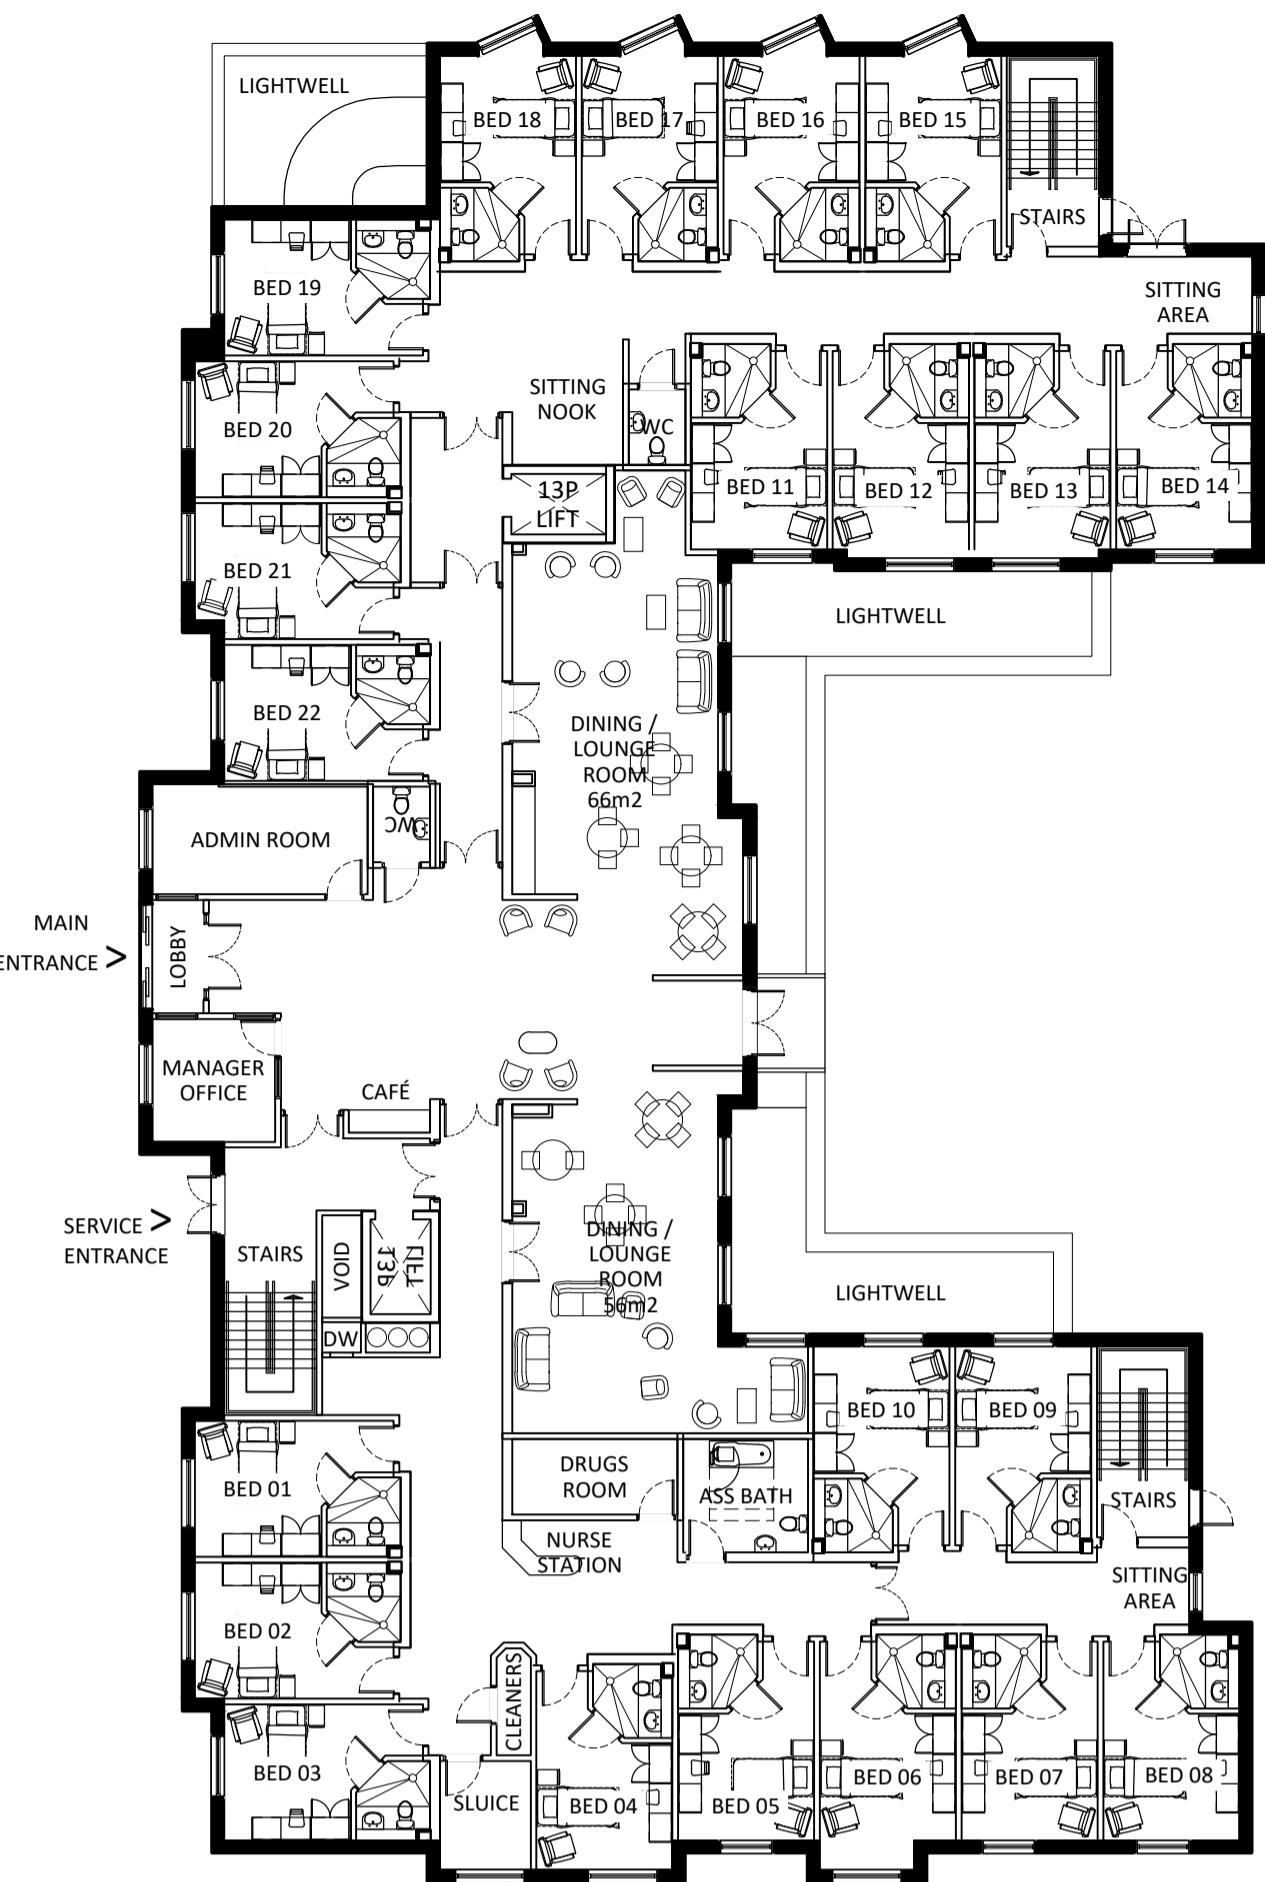


GROUND FLOOR

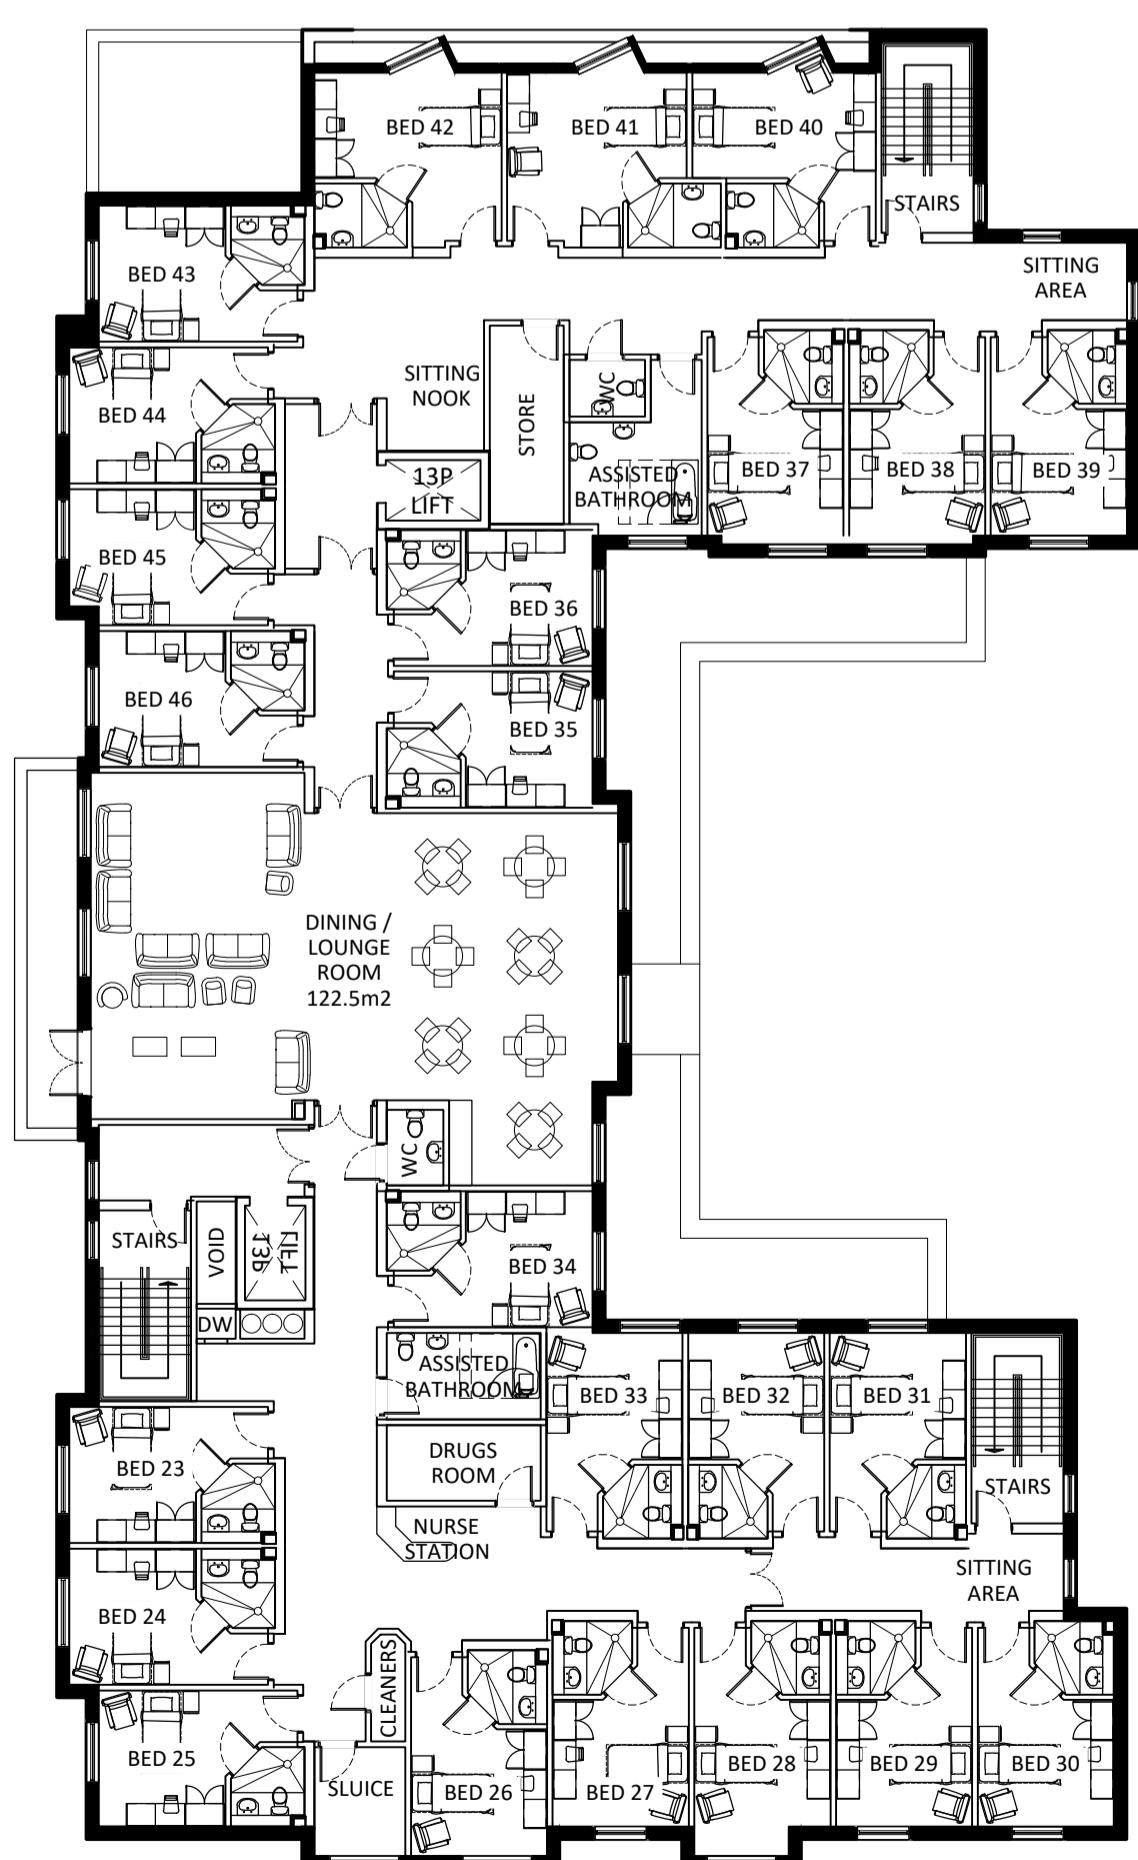


FIRST FLOOR

25 ROOMS

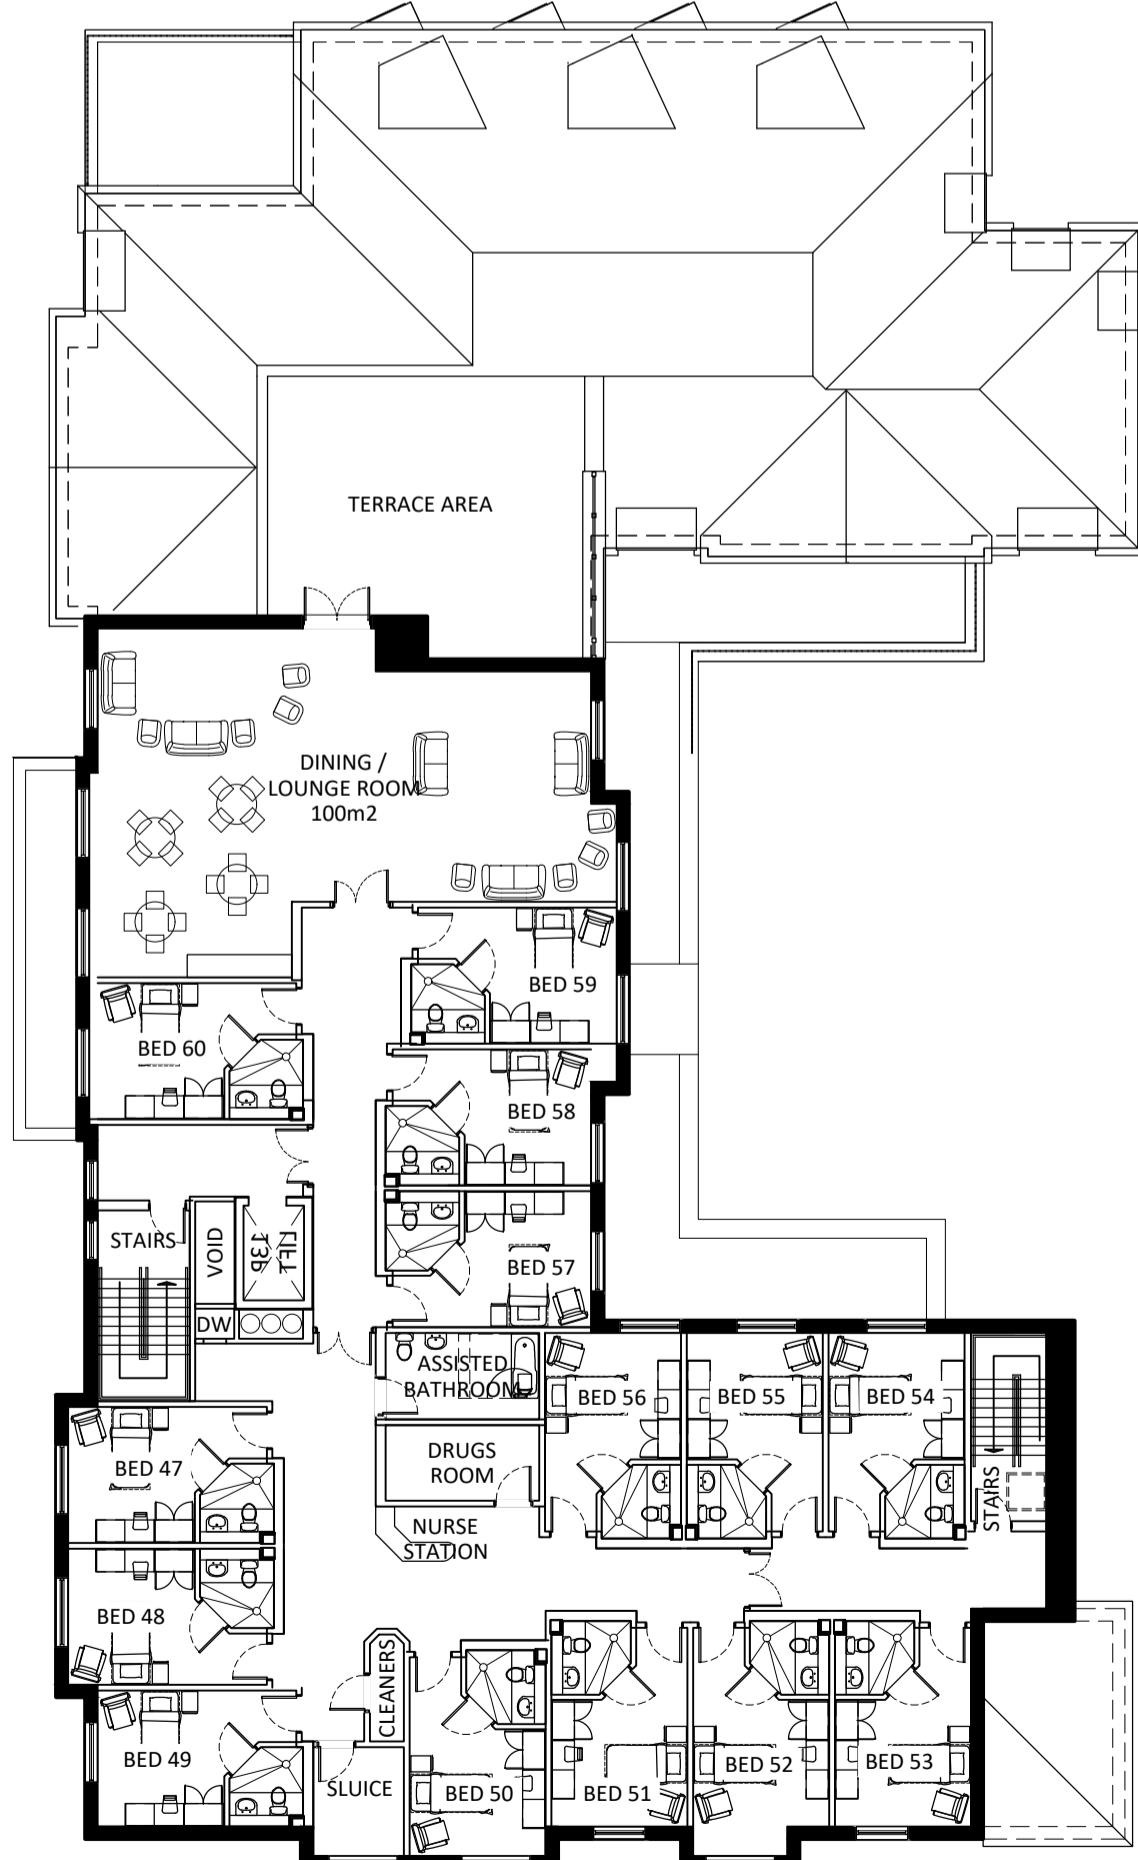


SECOND FLOOR

14 ROOMS

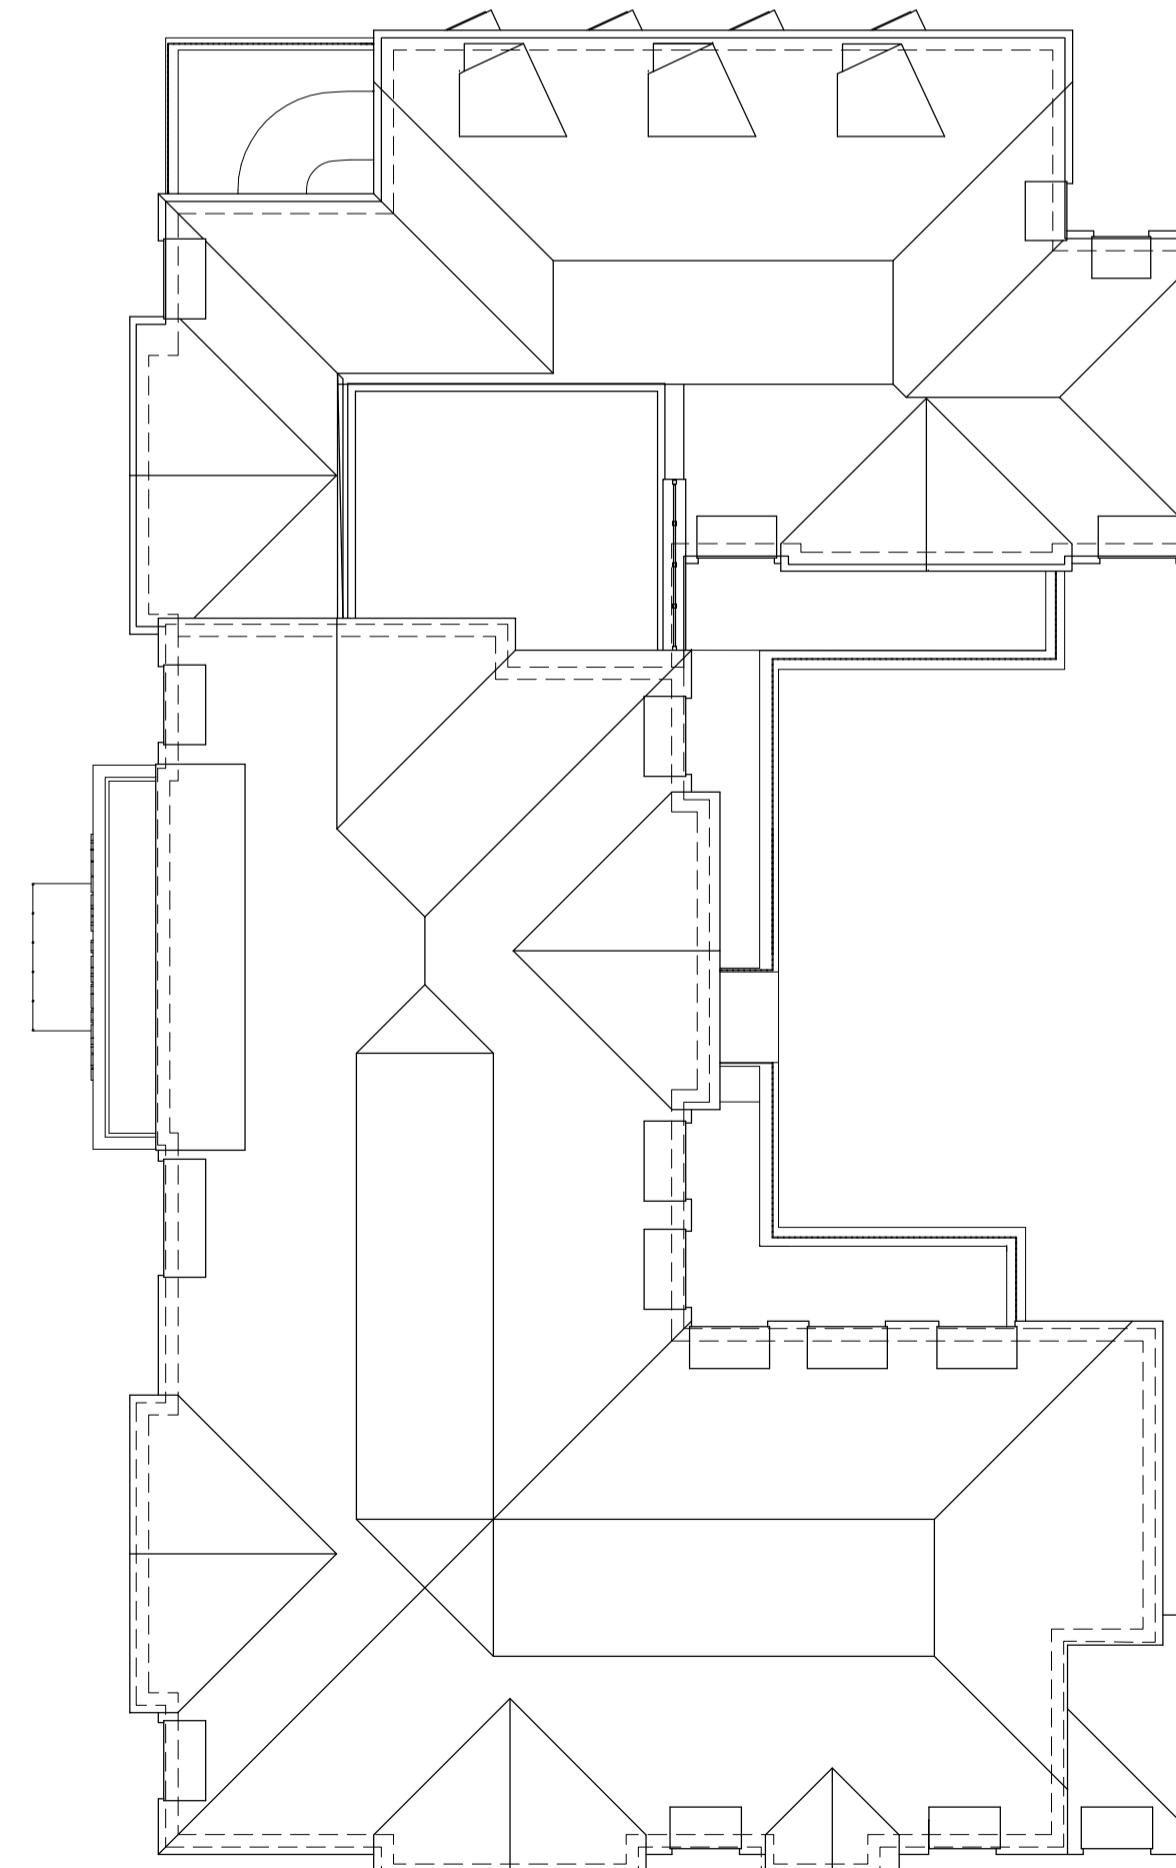

ROOF PLAN

 

WHITE ROCK DEVELOPMENT Ltd

WEEPER DUATT

SEED CARE HOME

HEATH ROAD, LUXBRIDGE, LUB8 3NE

SED FLOOR PLANS

PLANNING

Date	FEB 2022	Drawn	MAB	Checked
Job No.	Drawing No.	Revison		
WRD - 098	11	J		