



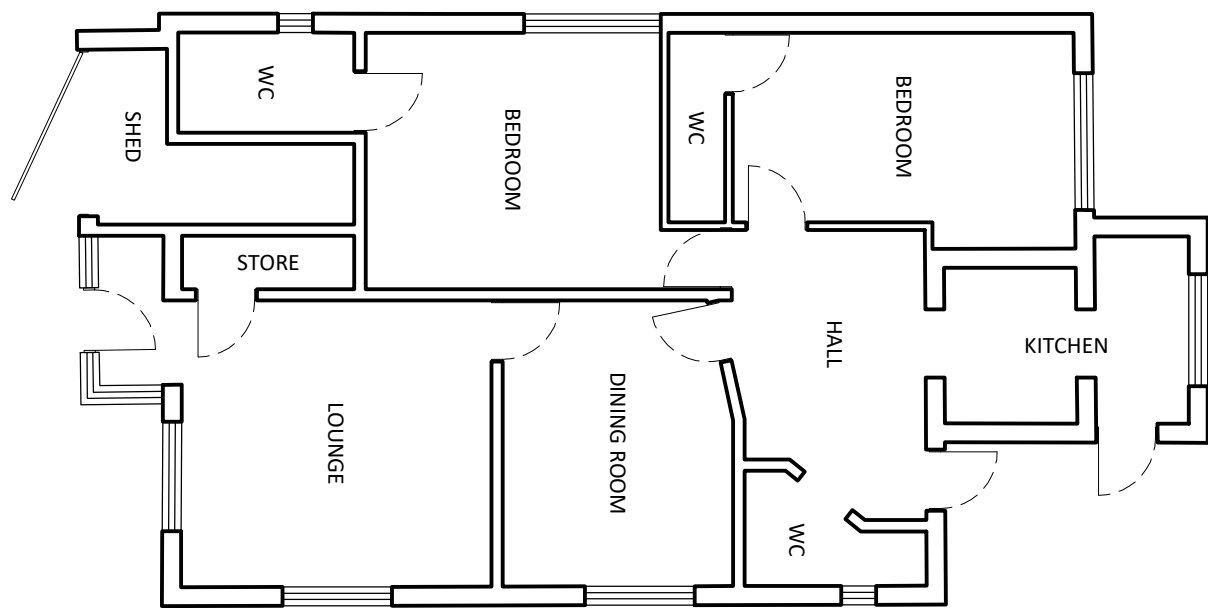

FLOOR PLAN




ROOF PLAN

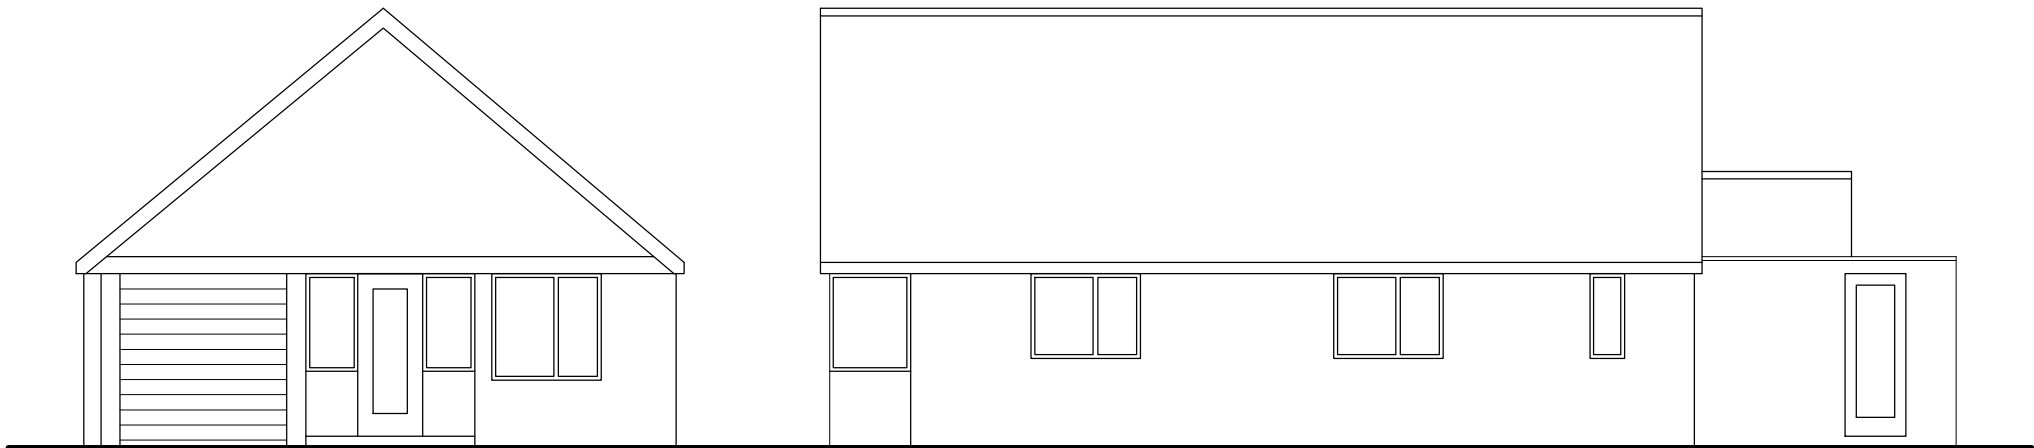


FRONT ELEVATION

RIGHT ELEVATION

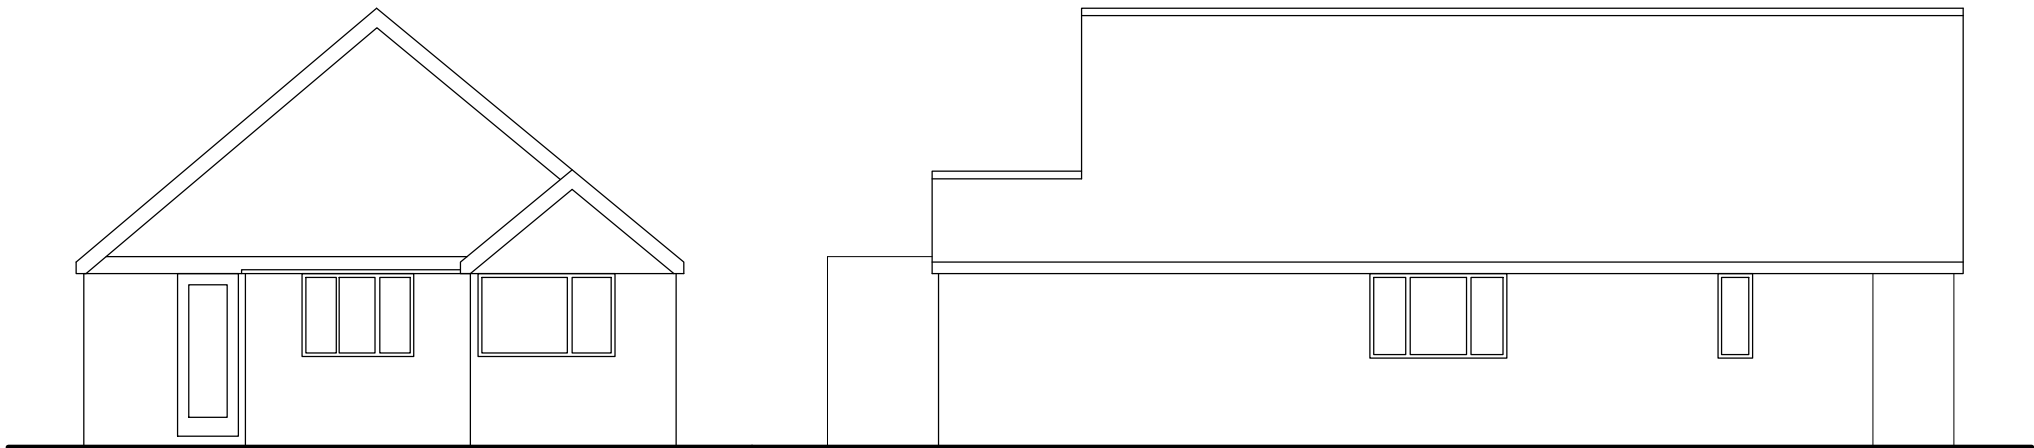

REAR ELEVATION

LEFT ELEVATION

 

Rev.	Revision	Date	Drawn	Checked



WHITE ROCK
DEVELOPMENT ltd

| Architecture Design Build |
| Project Management |
| M&E Design | CDM Advisor |

139 Vicarage Farm Road
Hounslow, Middlesex
TW5 0AA
Telephone: 0208 577 7277
Email: info@whiterockdevelopments.com

Client	AMARVEER DHATT
Project	PROPOSED CARE HOME
Location	18 PIELD HEATH ROAD, UXBRIDGE, UB8 3NF
Title	DRAWINGS OF NO. 2 PIELD HEATH AVE UXBRIDGE UB8 3PB

PLANNING

Scale	A3@1:100	Date	JULY 2022	Drawn	MAB	Checked	
For construction purposes dimensions shall not be scaled & figured dimensions must be verified on site before work commences. This drawing is Copyright ©		Job No.	WRD - 098	Drawing No.	22	Revision	A