




GROUND FLOOR

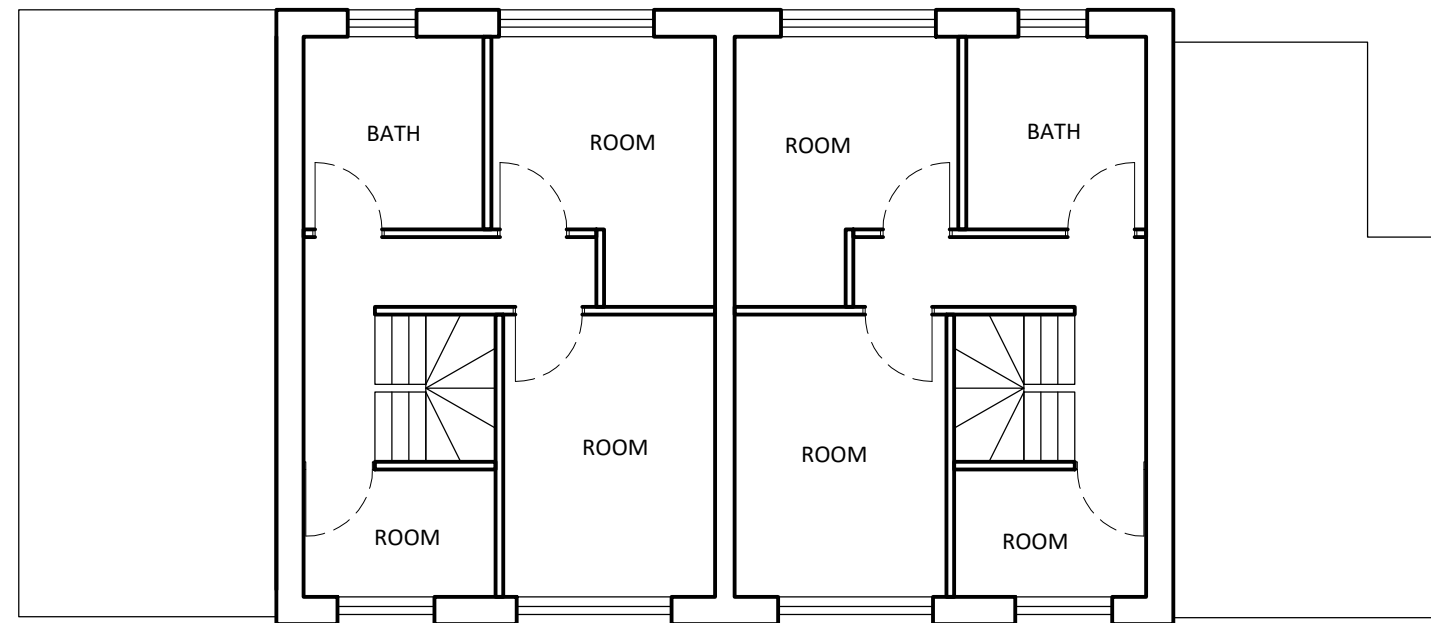

FIRST FLOOR

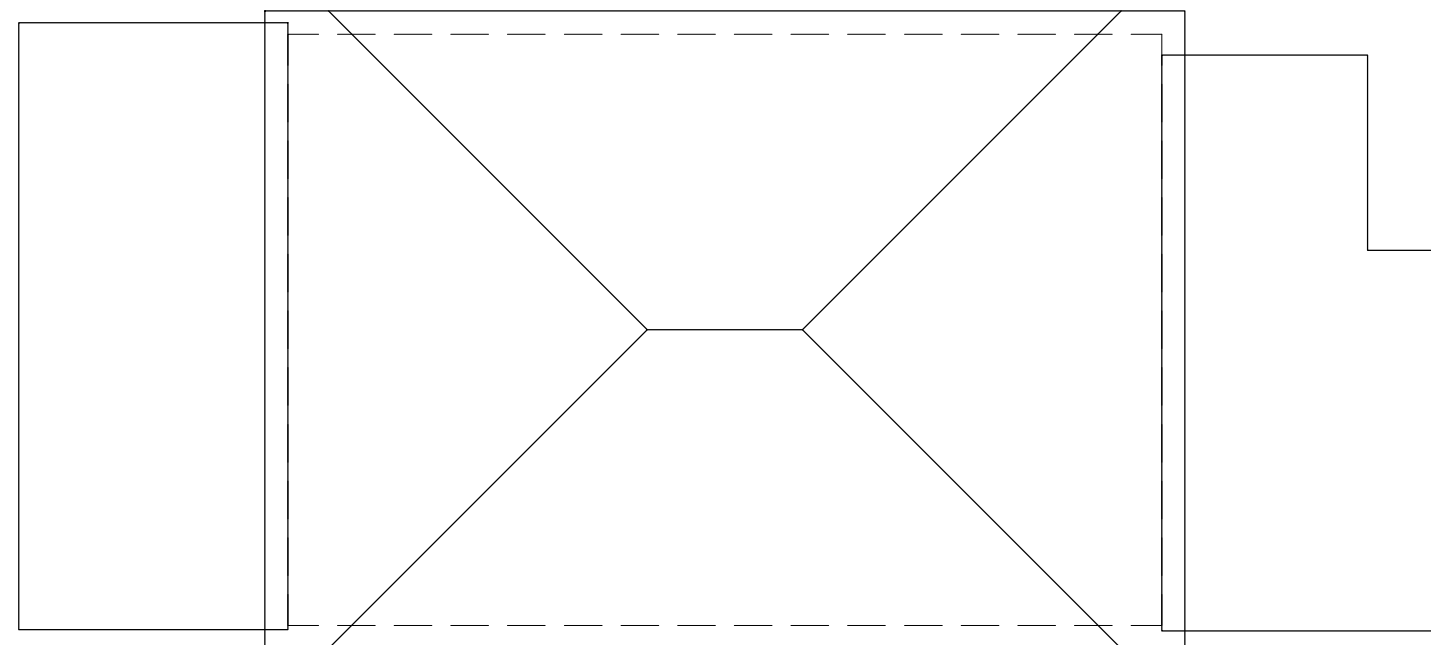

ROOF PLAN

 

Rev.	Revision	Date	Drawn	Checked



**WHITE ROCK
DEVELOPMENT** ltd
| Architecture Design Build |
| Project Management |
| M&E Design | CDM Advisor |

139 Vicarage Farm Road
Hounslow, Middlesex
TW5 0AA
Telephone: 0208 577 7277
Email: info@whiterockdevelopments.com

Client **AMARVEER DHATT**
Project **PROPOSED CARE HOME**
Location **18 PIELD HEATH ROAD, UXBRIDGE, UB8 3NF**
Title **EXISTING NO. 14 & 16 PIELD HEATH ROAD PLANS**

P L A N N I N G			
Scale	A3@1:100	Date	JULY 2022
Drawn	MAB	Checked	
For construction purposes dimensions shall not be scaled & figured dimensions must be verified on site before work commences. This drawing is Copyright ©		Job No.	WRD - 098
		Drawing No.	25
		Revision	A