


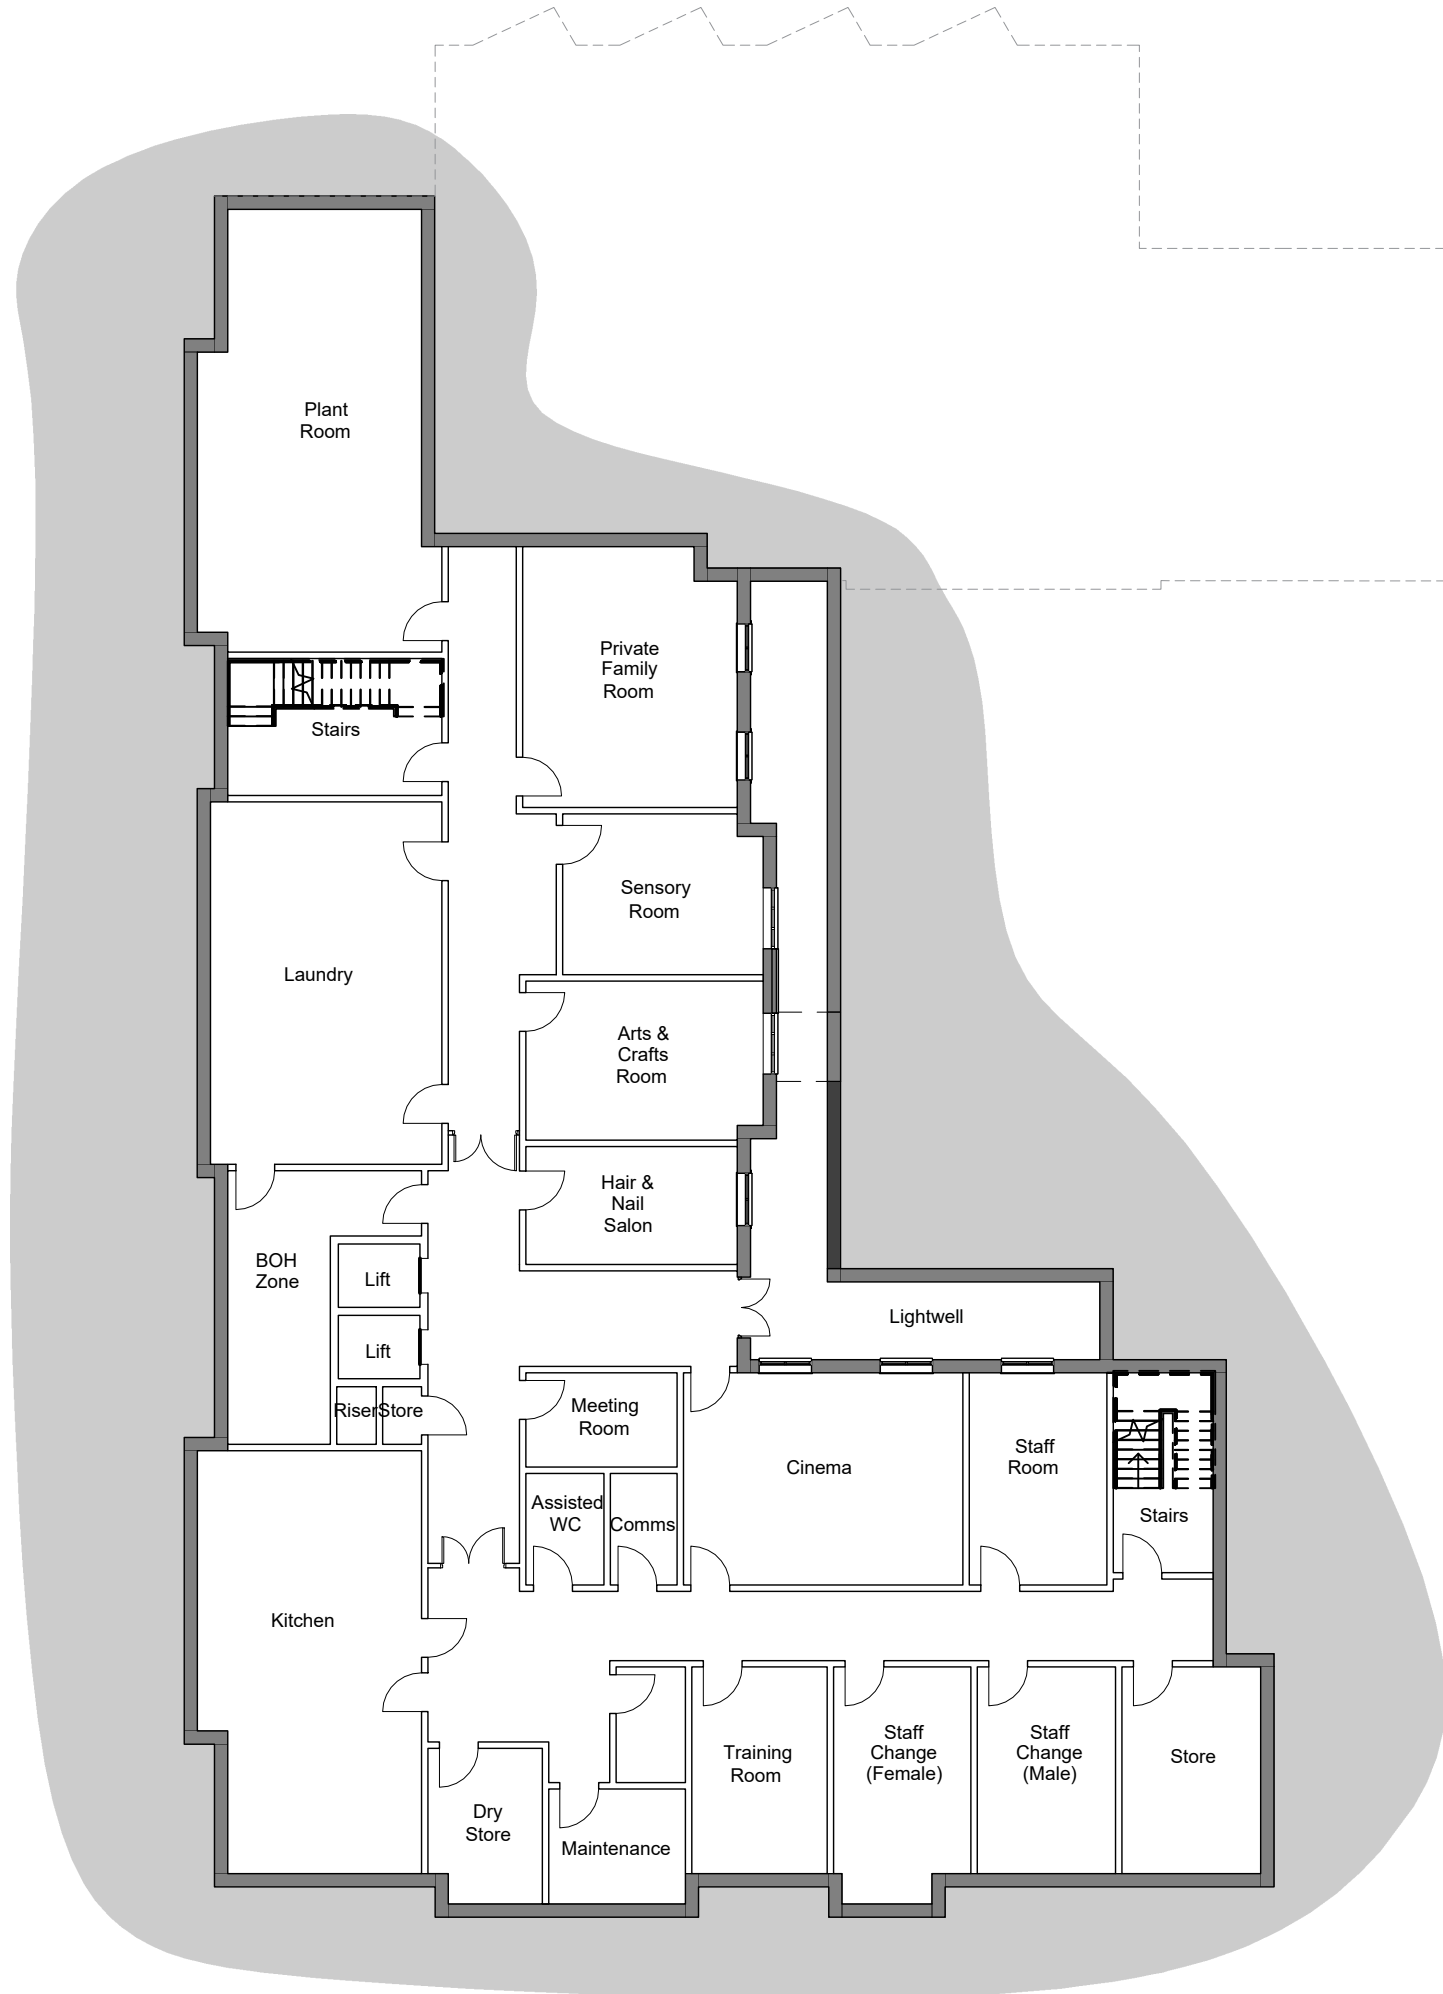

1 -00-BASEMENT



2 00-GRD - 31 Bedrooms




3 01-1ST - 30 Bedrooms

81 Beds over three floors




4 02-2ND - 20 Bedrooms

GIFA: 762m²
GEFA: 832m²

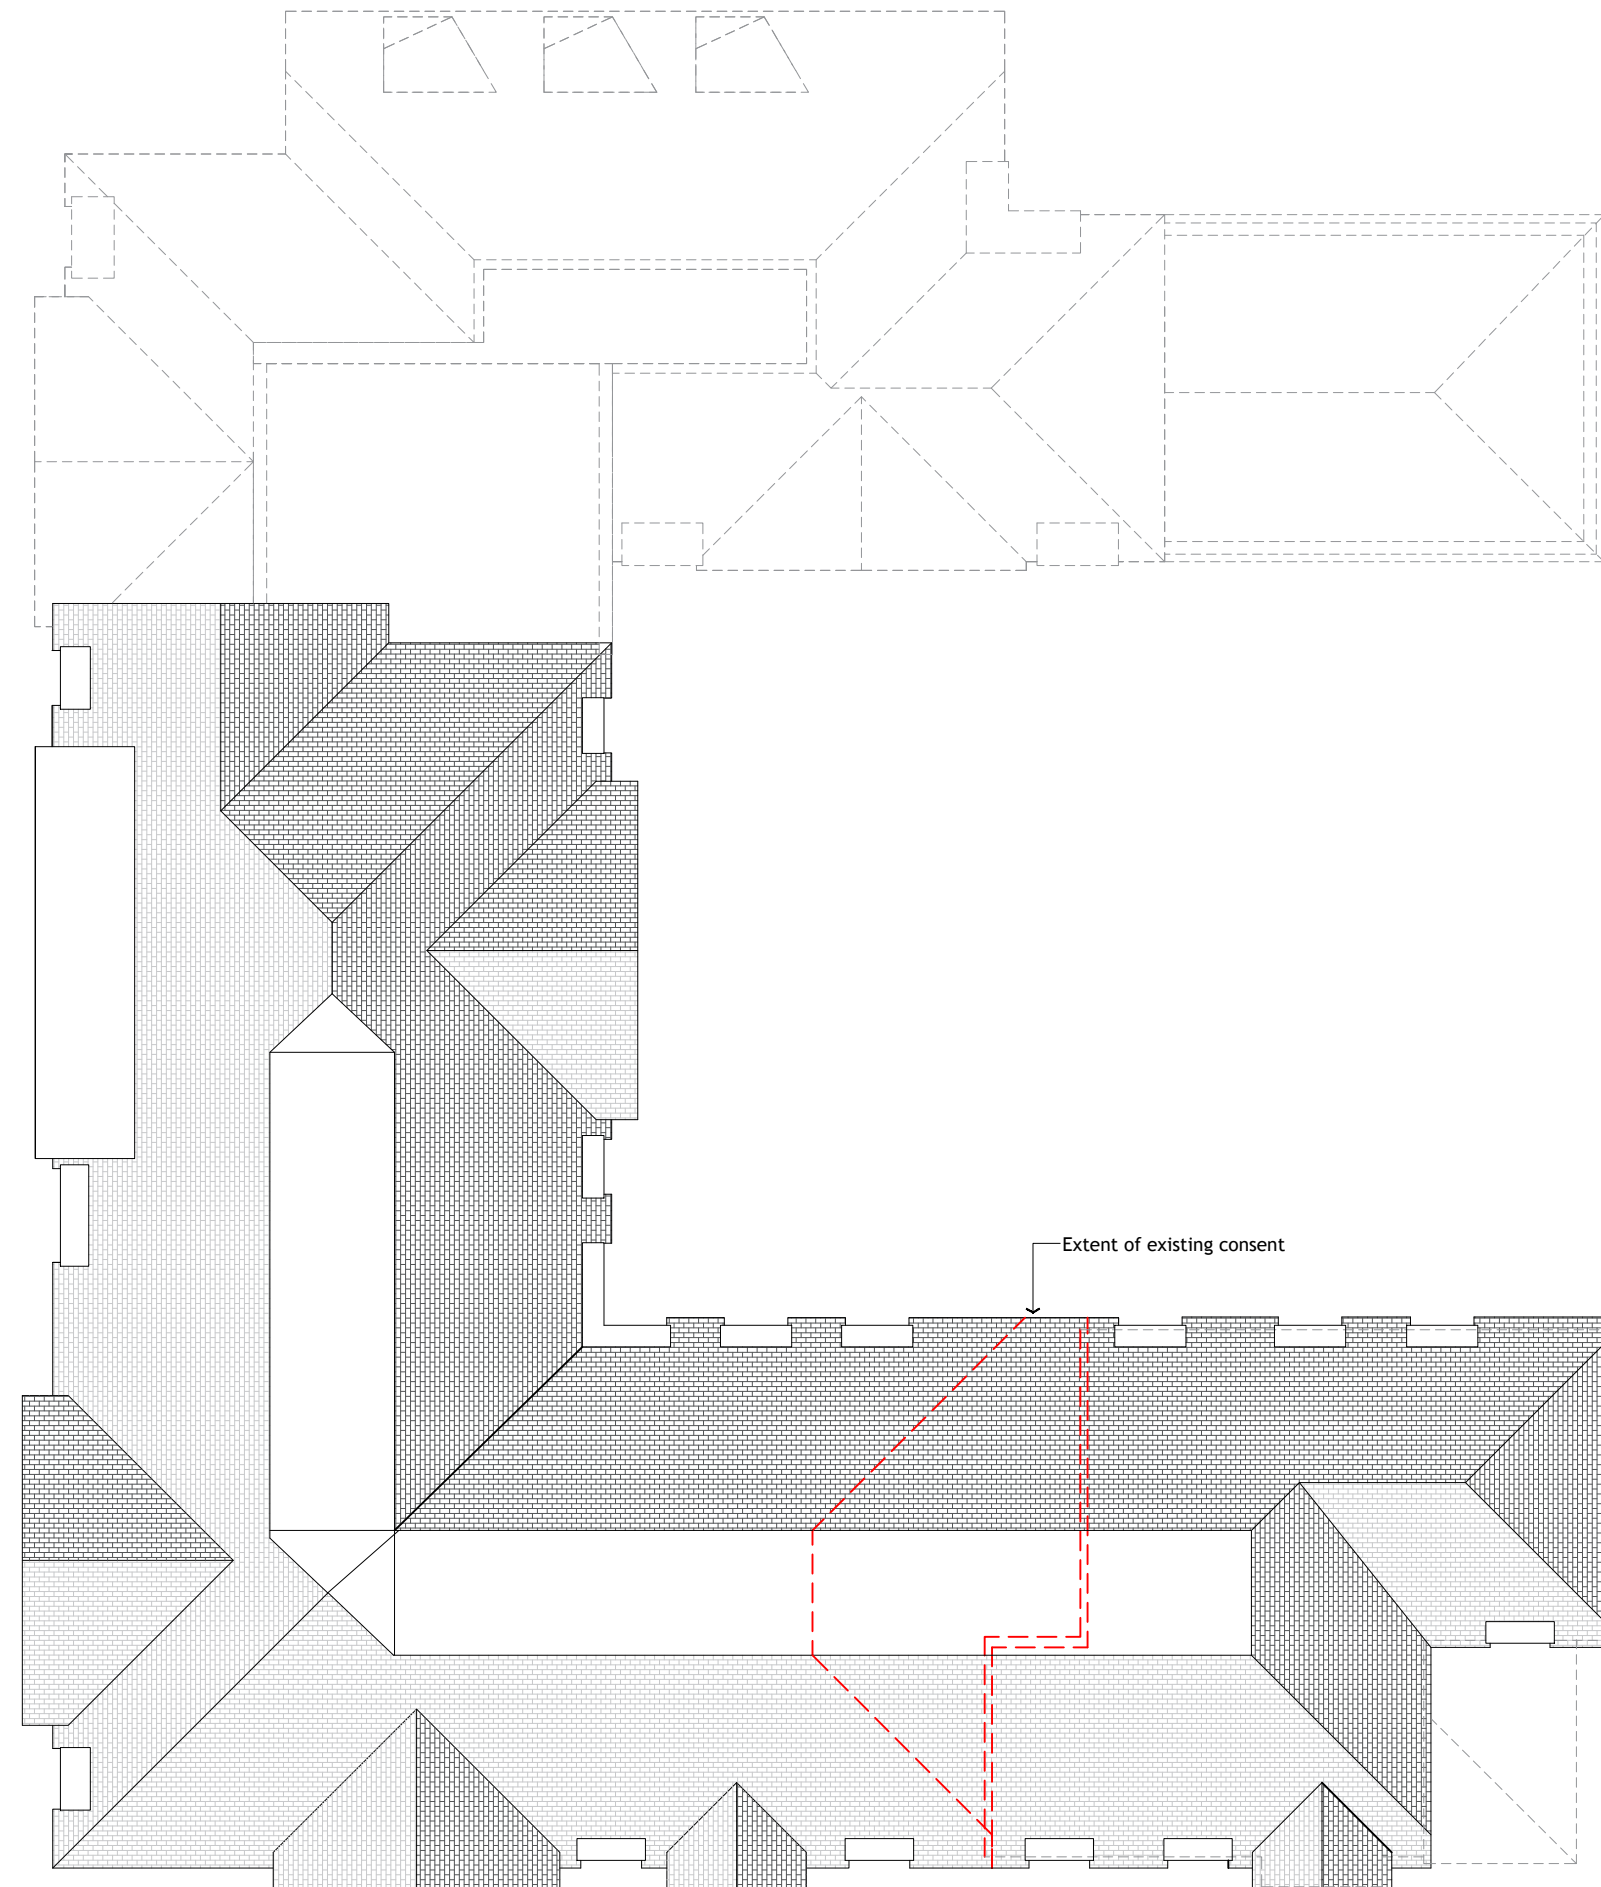

5 03-ROOF

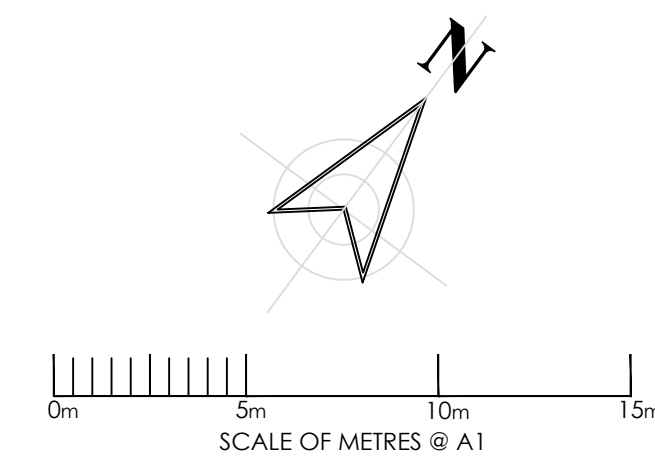

DATE		REVISION		INITIALS	
#	#	#	#	#	#

Status

PLANNING

Project
PROPOSED 81 BEDROOM CARE HOME
18 PIELD HEATH ROAD, UXBRIDGE
 Description
FLOOR PLANS AS PROPOSED

Project Nr.	Drawing Nr.	Revision
SDU-104	300	H
Date 25.06.2024	Drawn	Scale 1:250@A1



Simply Develop

Stewart House,
 Pochard Way,
 Bellshill, ML4 3HB
 Tel: 0141 333 1495
 Web: www.simplyuk.co