




1 -00-BASEMENT

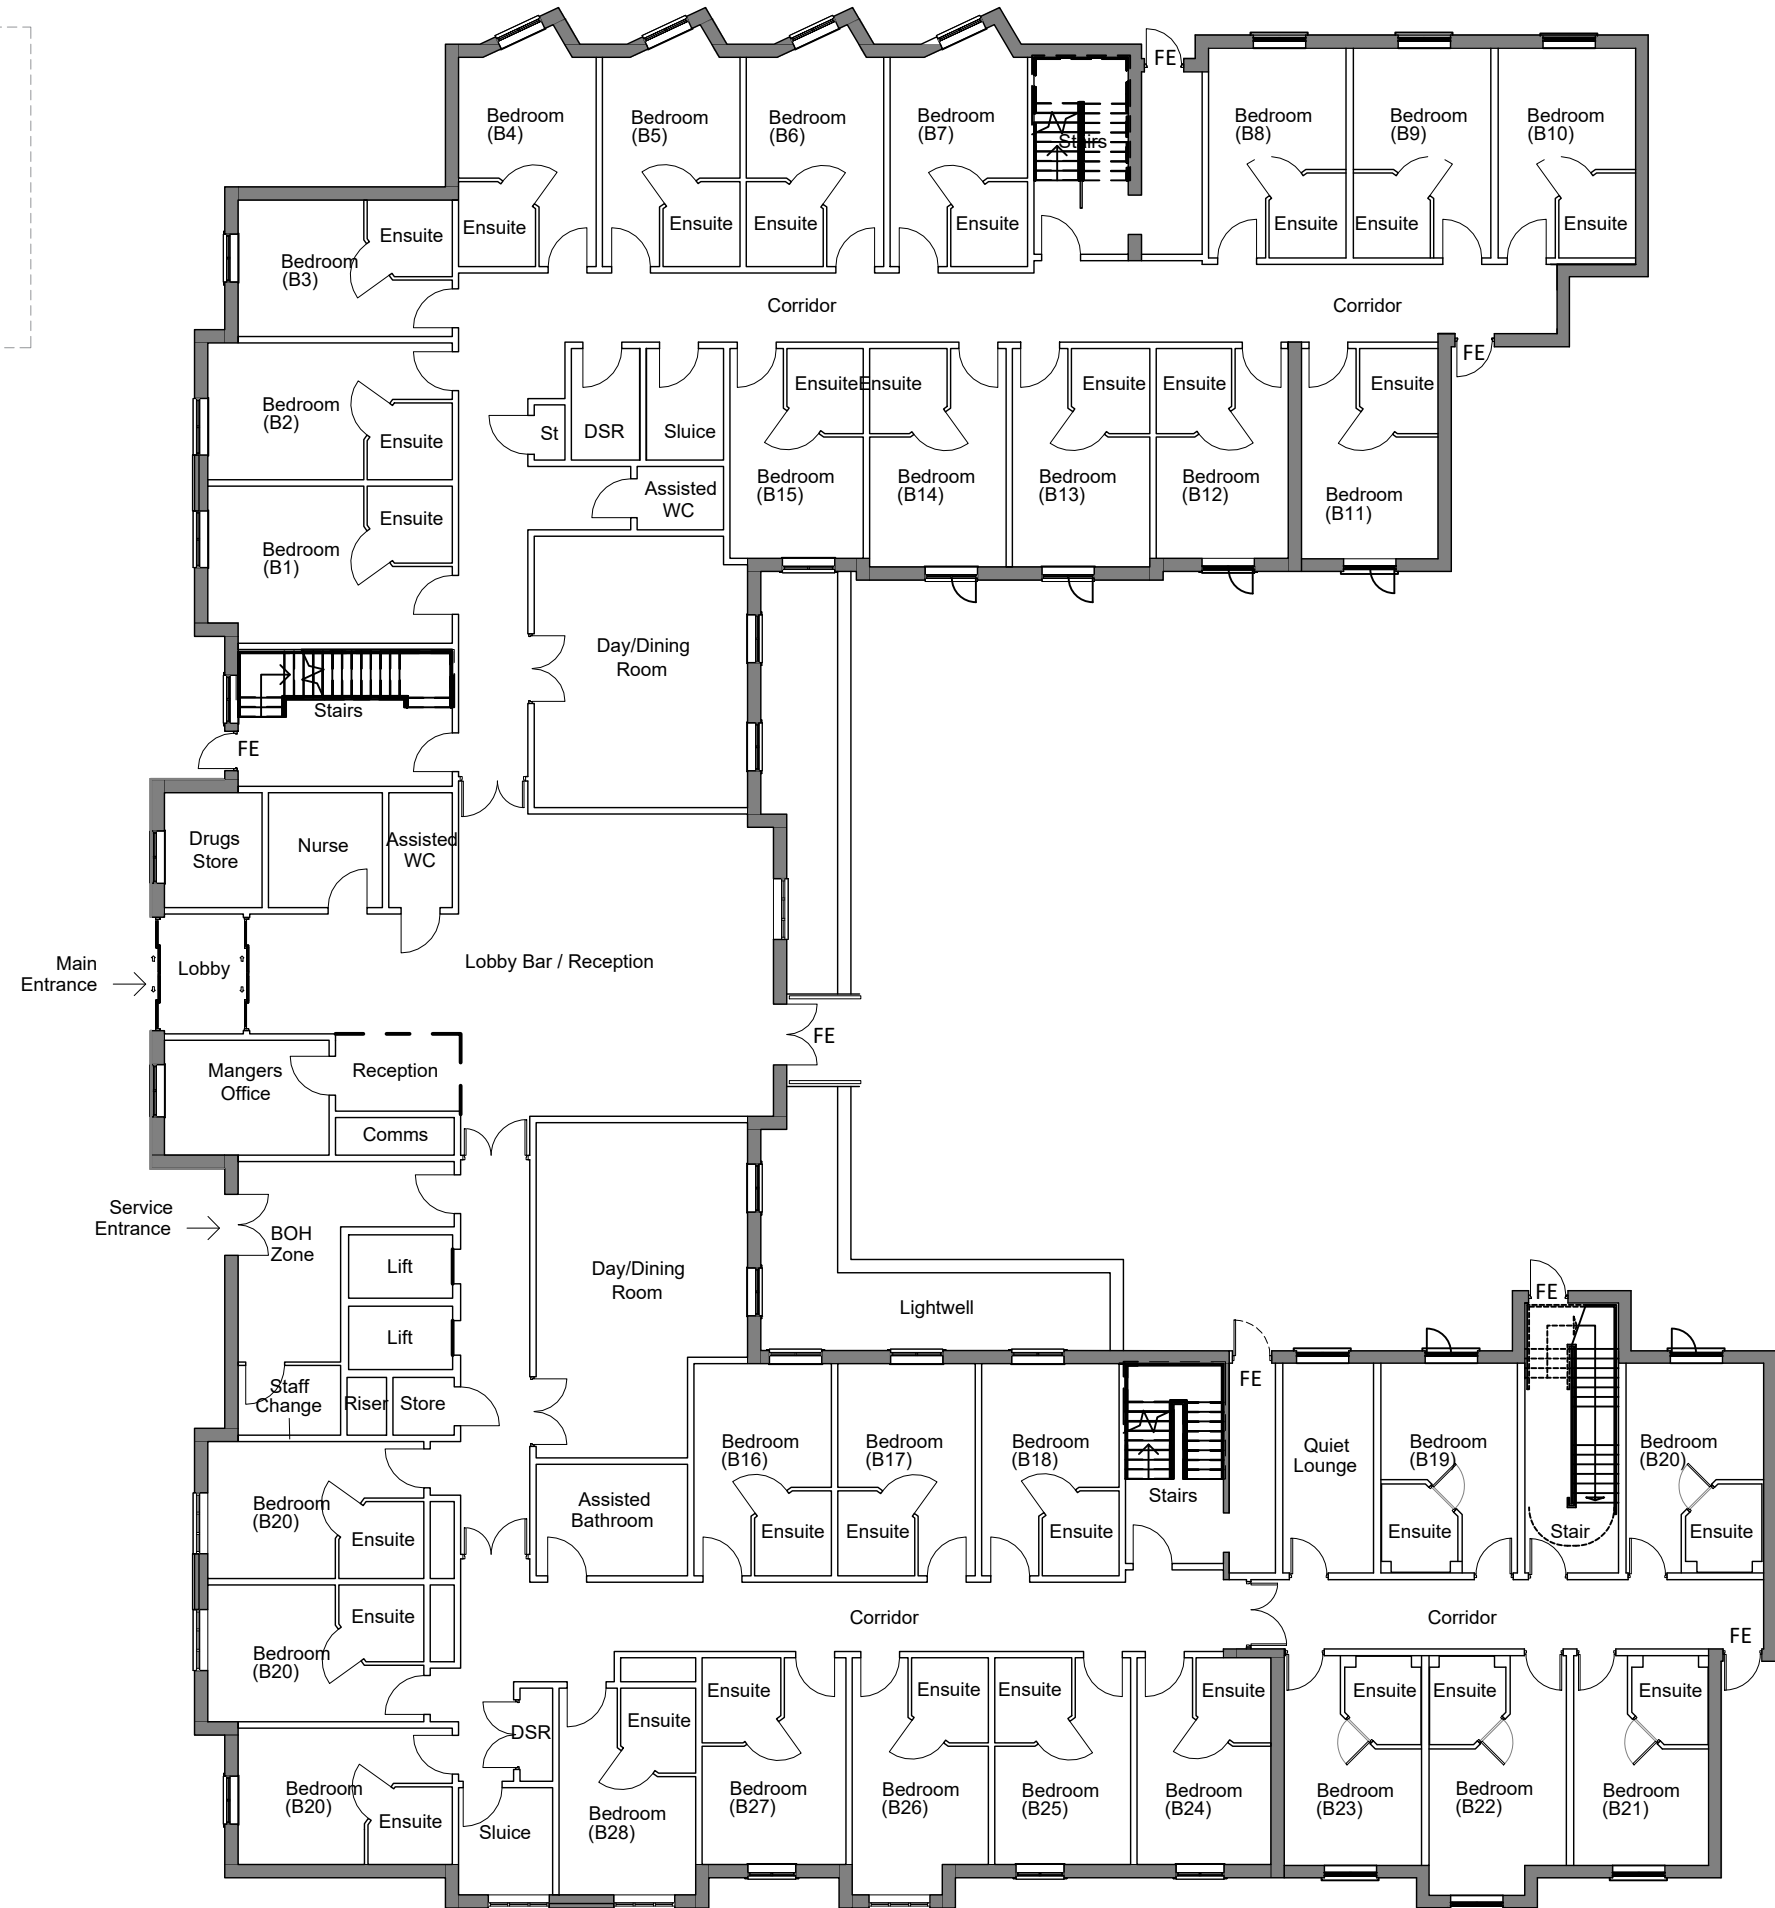

2 00-GRD - 31 Bedrooms




3 01-1ST - 31 Bedrooms


81 Beds over three floors



4 02-2ND - 19 Bedrooms

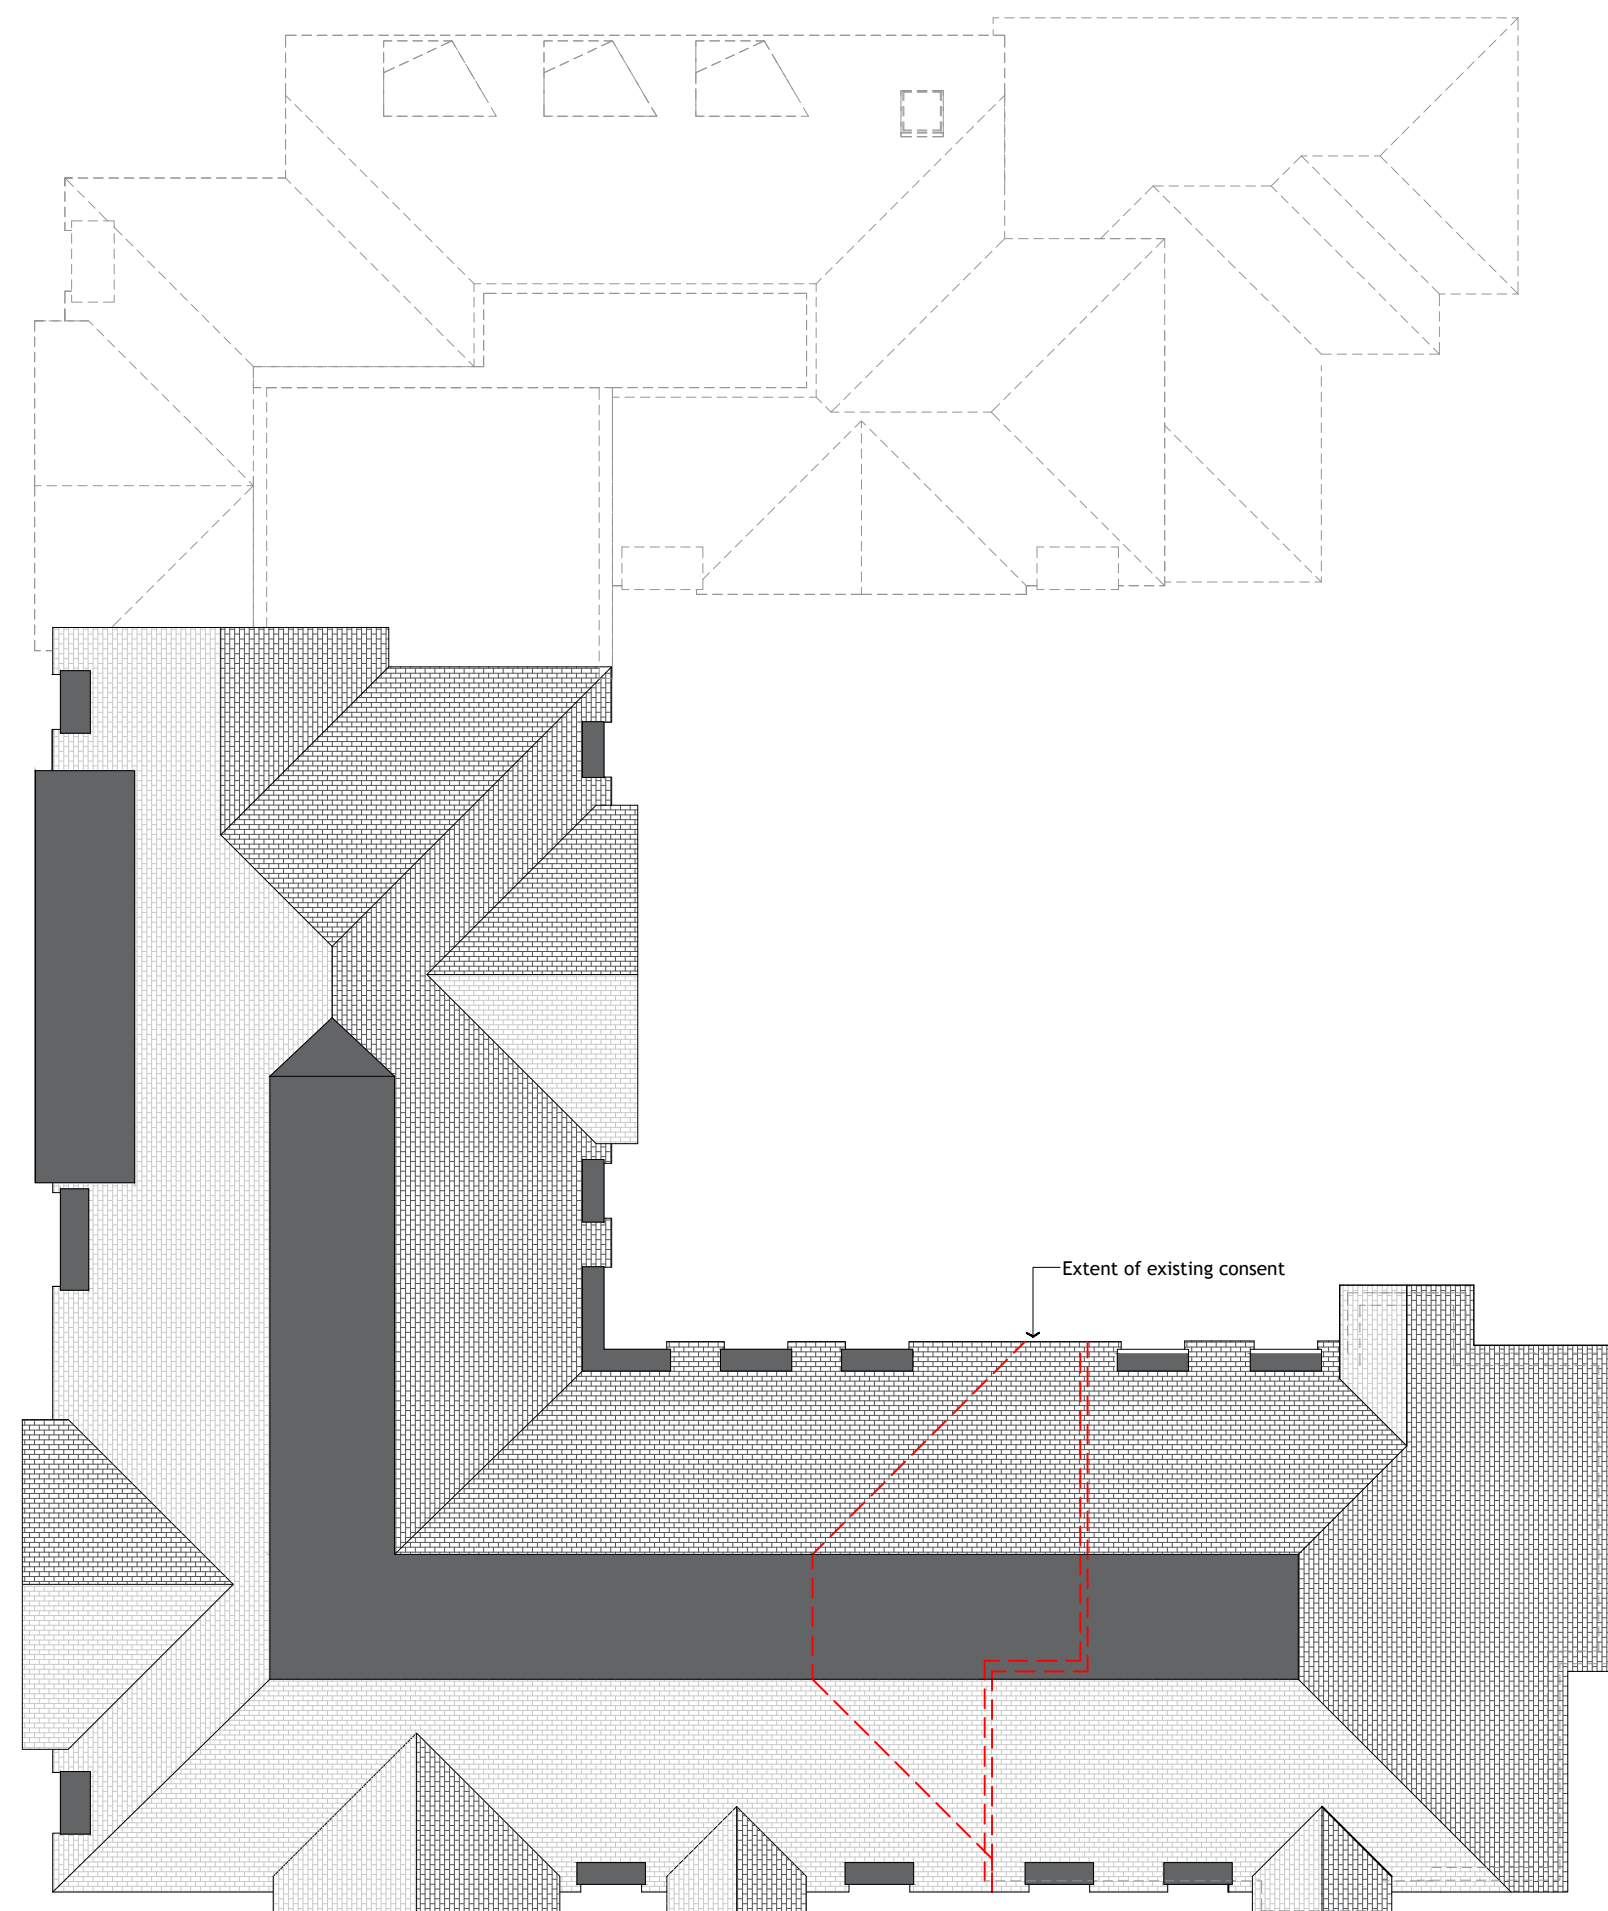

5 03-ROOF

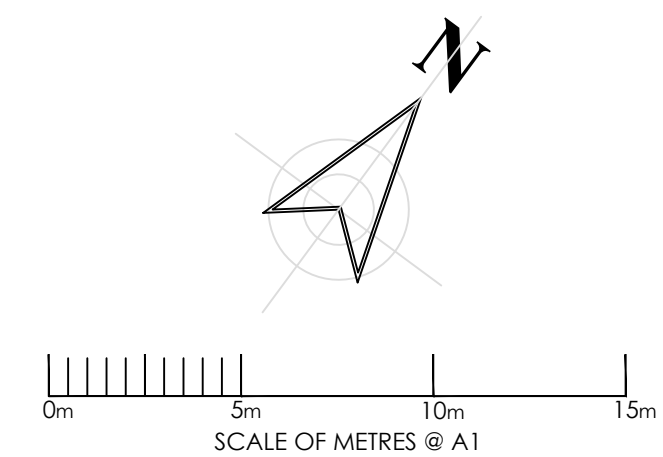

| DATE |   | REVISION |   | INITIALS |   |
|------|---|----------|---|----------|---|
| #    | # | #        | # | #        | # |
|      |   |          |   |          |   |
|      |   |          |   |          |   |
Status

PLANNING

Project  
PROPOSED 81 BEDROOM CARE HOME  
18 PIELD HEATH ROAD, UXBRIDGE

Description  
FLOOR PLANS AS PROPOSED

| Project Nr.     | Drawing Nr. | Revision       |
|-----------------|-------------|----------------|
| SDU-104         | 300         | L              |
| Date 25.06.2024 | Drawn       | Scale 1:250@A1 |



Simply Develop

Stewart House,  
Pochard Way,  
Bellshill, ML4 3HB  
Tel: 0141 333 1495  
Web: www.simplyuk.co