




1 A - North NMA
1 : 100



2 B - East NMA
1 : 100

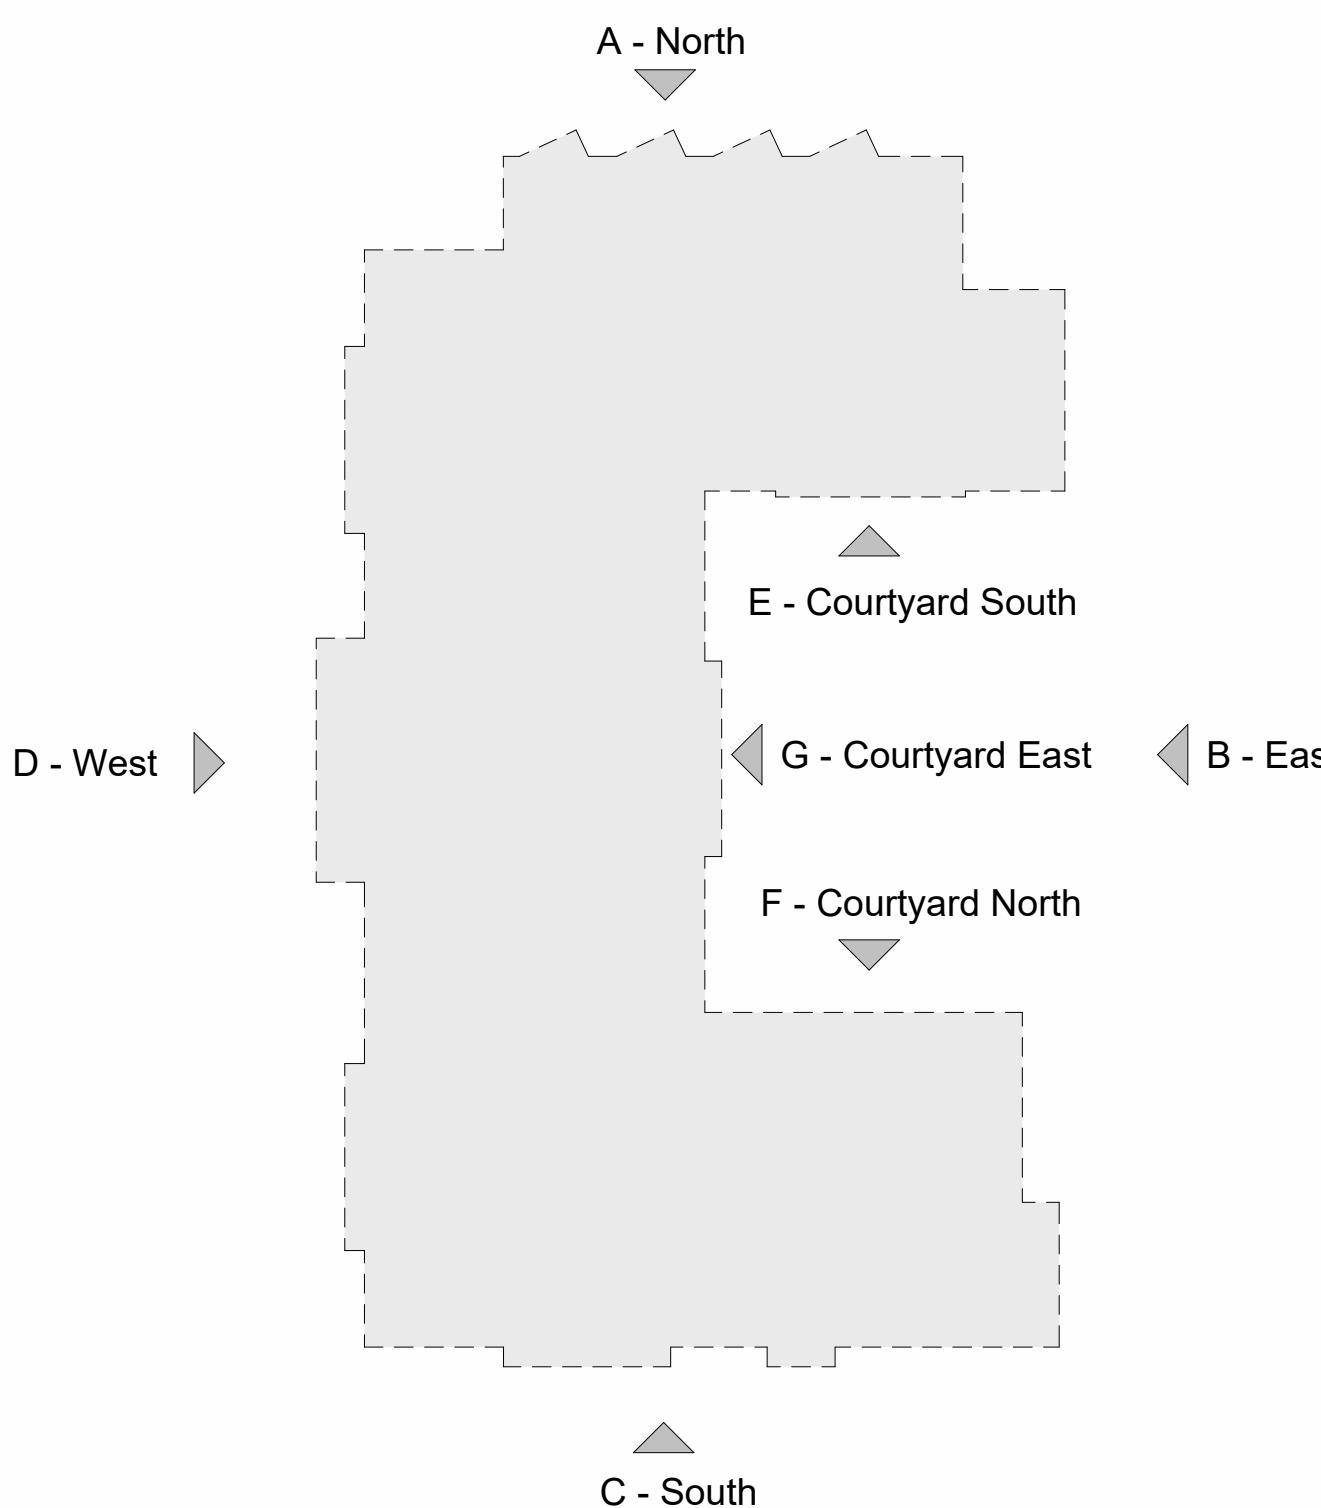

A	08/10/24	Updated to show sub-station
Rev No.	Date	Description
		6 Pioneer Court • Morton Palms Business Park • Darlington • DL1 4WD 01325 464 111 • enquiries@adgarchitects.co.uk • www.adgarchitects.co.uk
ADG		
File Name	H2426- ADG- ZZ- XX- DR- A- 0101A	
Drawing Number	0101A	
Status	PRELIMINARY	
Revision	A	
Title	Proposed North and East Elevations - NMA	
Description	Field Heath Road, Uxbridge, UB8 3NF	
Client	Simply UK	
Scale	As indicated	
Sheet Size	A1	
Checked By	PJ	
Drawn By	BB	

COPYRIGHT
All rights in this work are reserved. No part of this work may be reproduced, stored or transmitted in any form or by any means (including without limitation by photocopying or placing on a website) without the prior permission in writing of ADG except in accordance with the provisions of the Copyright, Designs and Patents Act 1988. Applications for permission to reproduce any part of this work should be addressed to ADG Architects at info@adgarchitects.co.uk

