




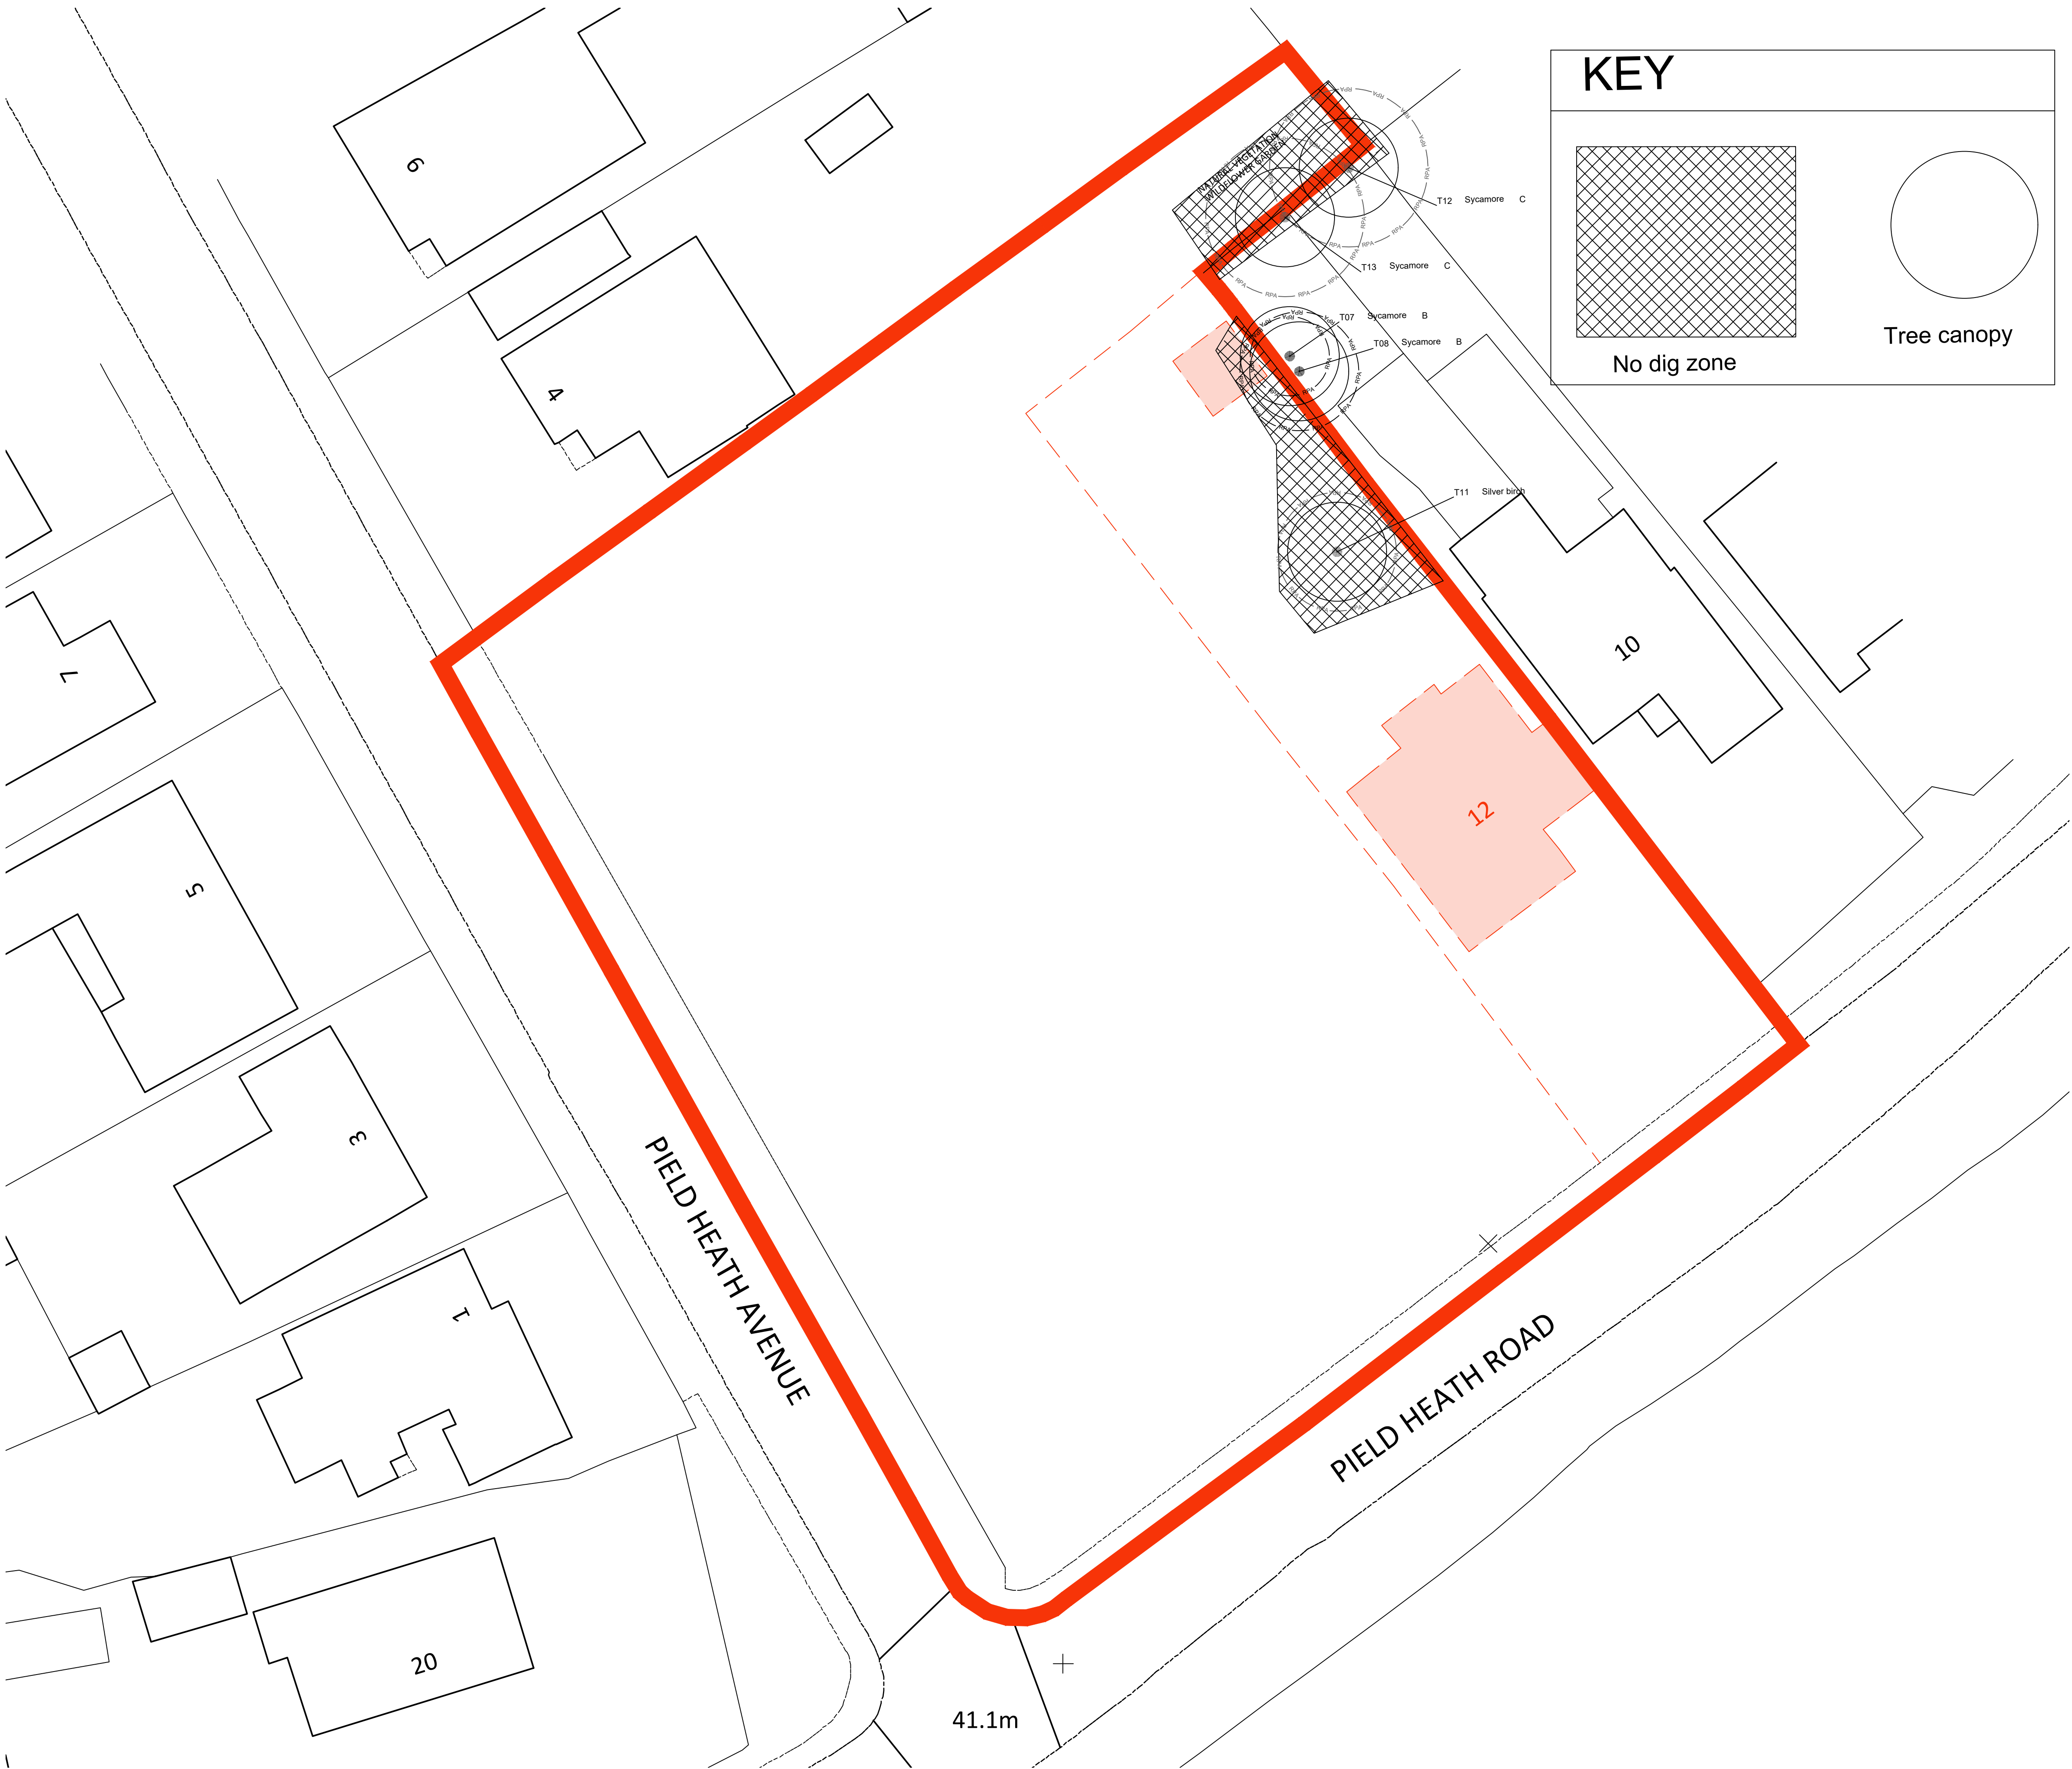

KEY

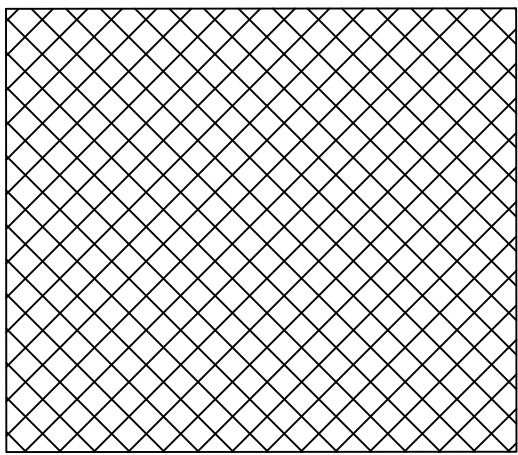


No dig zone

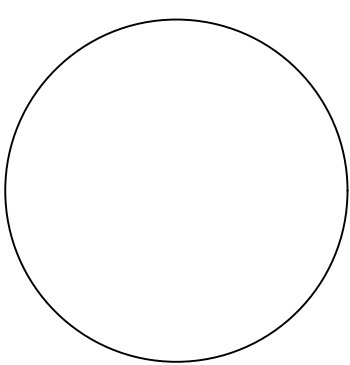

Tree canopy

- Notes
1. All dimensions to be checked onsite prior to any manufacture and production of shop drawings by others
 2. All discrepancies to be reported to Simply Develop(UK) Ltd before works undertaken
 3. Do not scale directly from this drawing for purposes of construction
 4. Drawing to be read in conjunction with relevant consultants and specialist drawings
 5. Drawing in metric
 6. Application boundary based on assumed site boundaries as identified in Topographical survey and should not be regarded as a Title Plan. Refer to separate legal title plan for this information.
 7. No reliance on this drawing should be taken for any setting out site purposes and strictly for Planning and Information purposes. Refer to separate consultants drawings for site setting out.
- Copyright of this drawing is retained by Simply Develop (UK) Ltd and issued on the condition it is not reproduced or copied or disclosed to any unauthorised persons either wholly or in part without written consent of Simply Develop (UK) Ltd.

Figure 2 Default specification for protective barrier

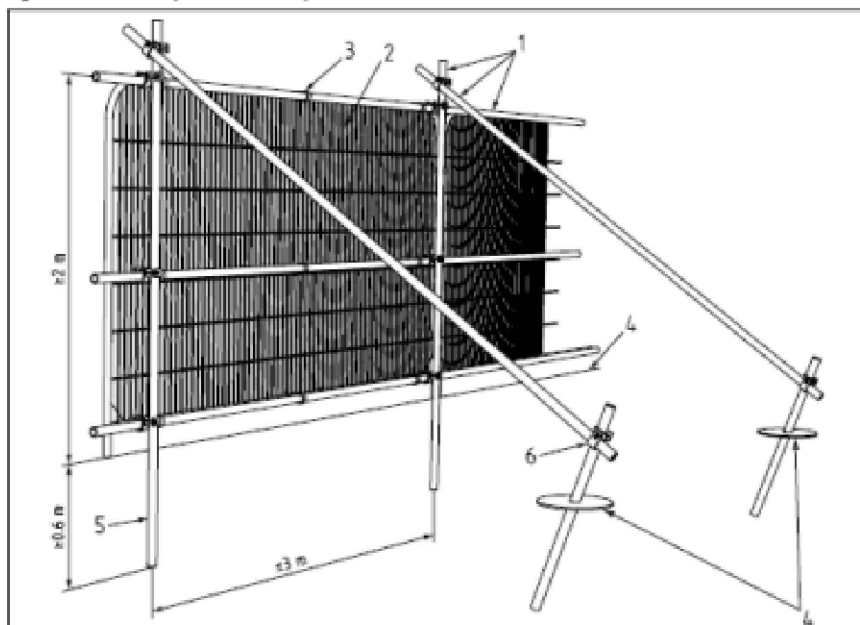

- Key
- 1 Standard scaffold poles
 - 2 Heavy gauge 2 m tall galvanized tube and welded mesh infill panels
 - 3 Panels secured to uprights and cross-members with wire ties
 - 4 Ground level
 - 5 Uprights driven into the ground until secure (minimum depth 0.6 m)
 - 6 Standard scaffold clamps

This sign must be displayed on each panel of the fencing



DATE	REVISION	INITIALS
A 03.09.2024	Distance to adjoining properties added	DF

Status **PRIOR APPROVAL**

Project
DEMOLITION OF
12 PIELD HEATH ROAD, UXBRIDGE

Description
SITE PLAN SHOWING TREE PROTECTION

Project Nr.	Drawing Nr.	Revision
SDU-104	TP-01	-
Date 25.06.2024	Drawn	Scale 1:200@A1

