




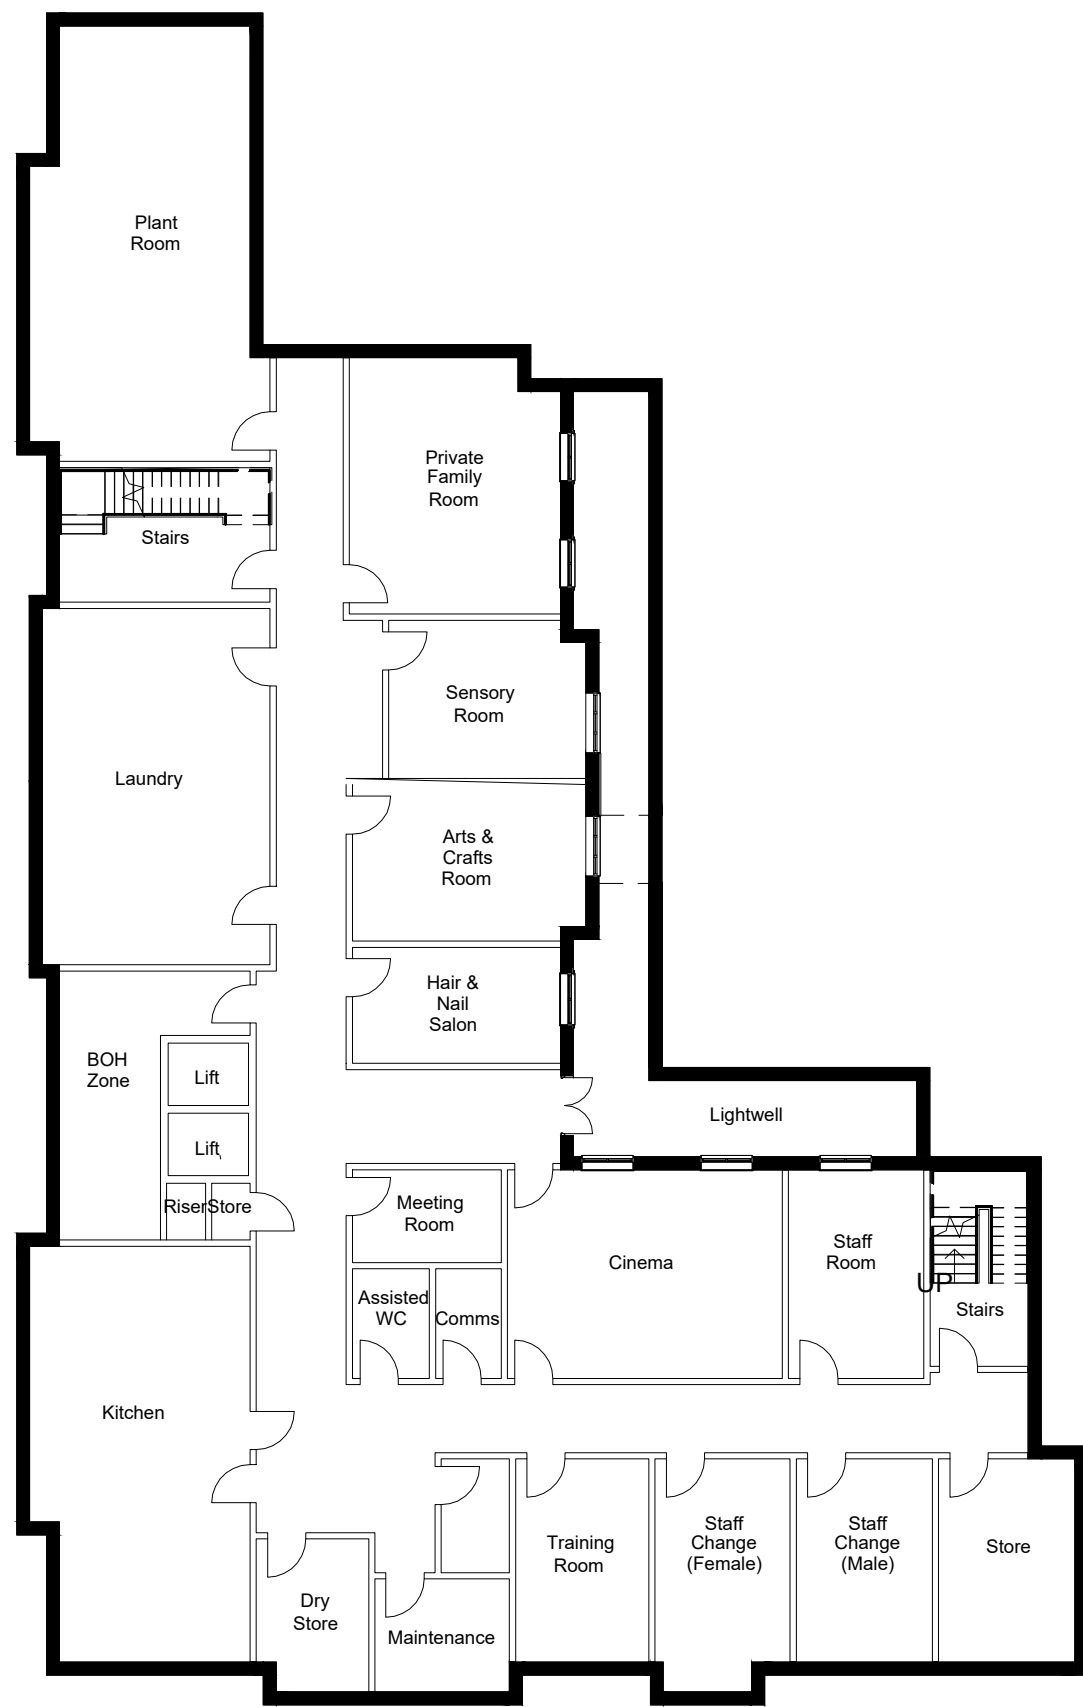


1 -00-BASEMENT
1 : 200

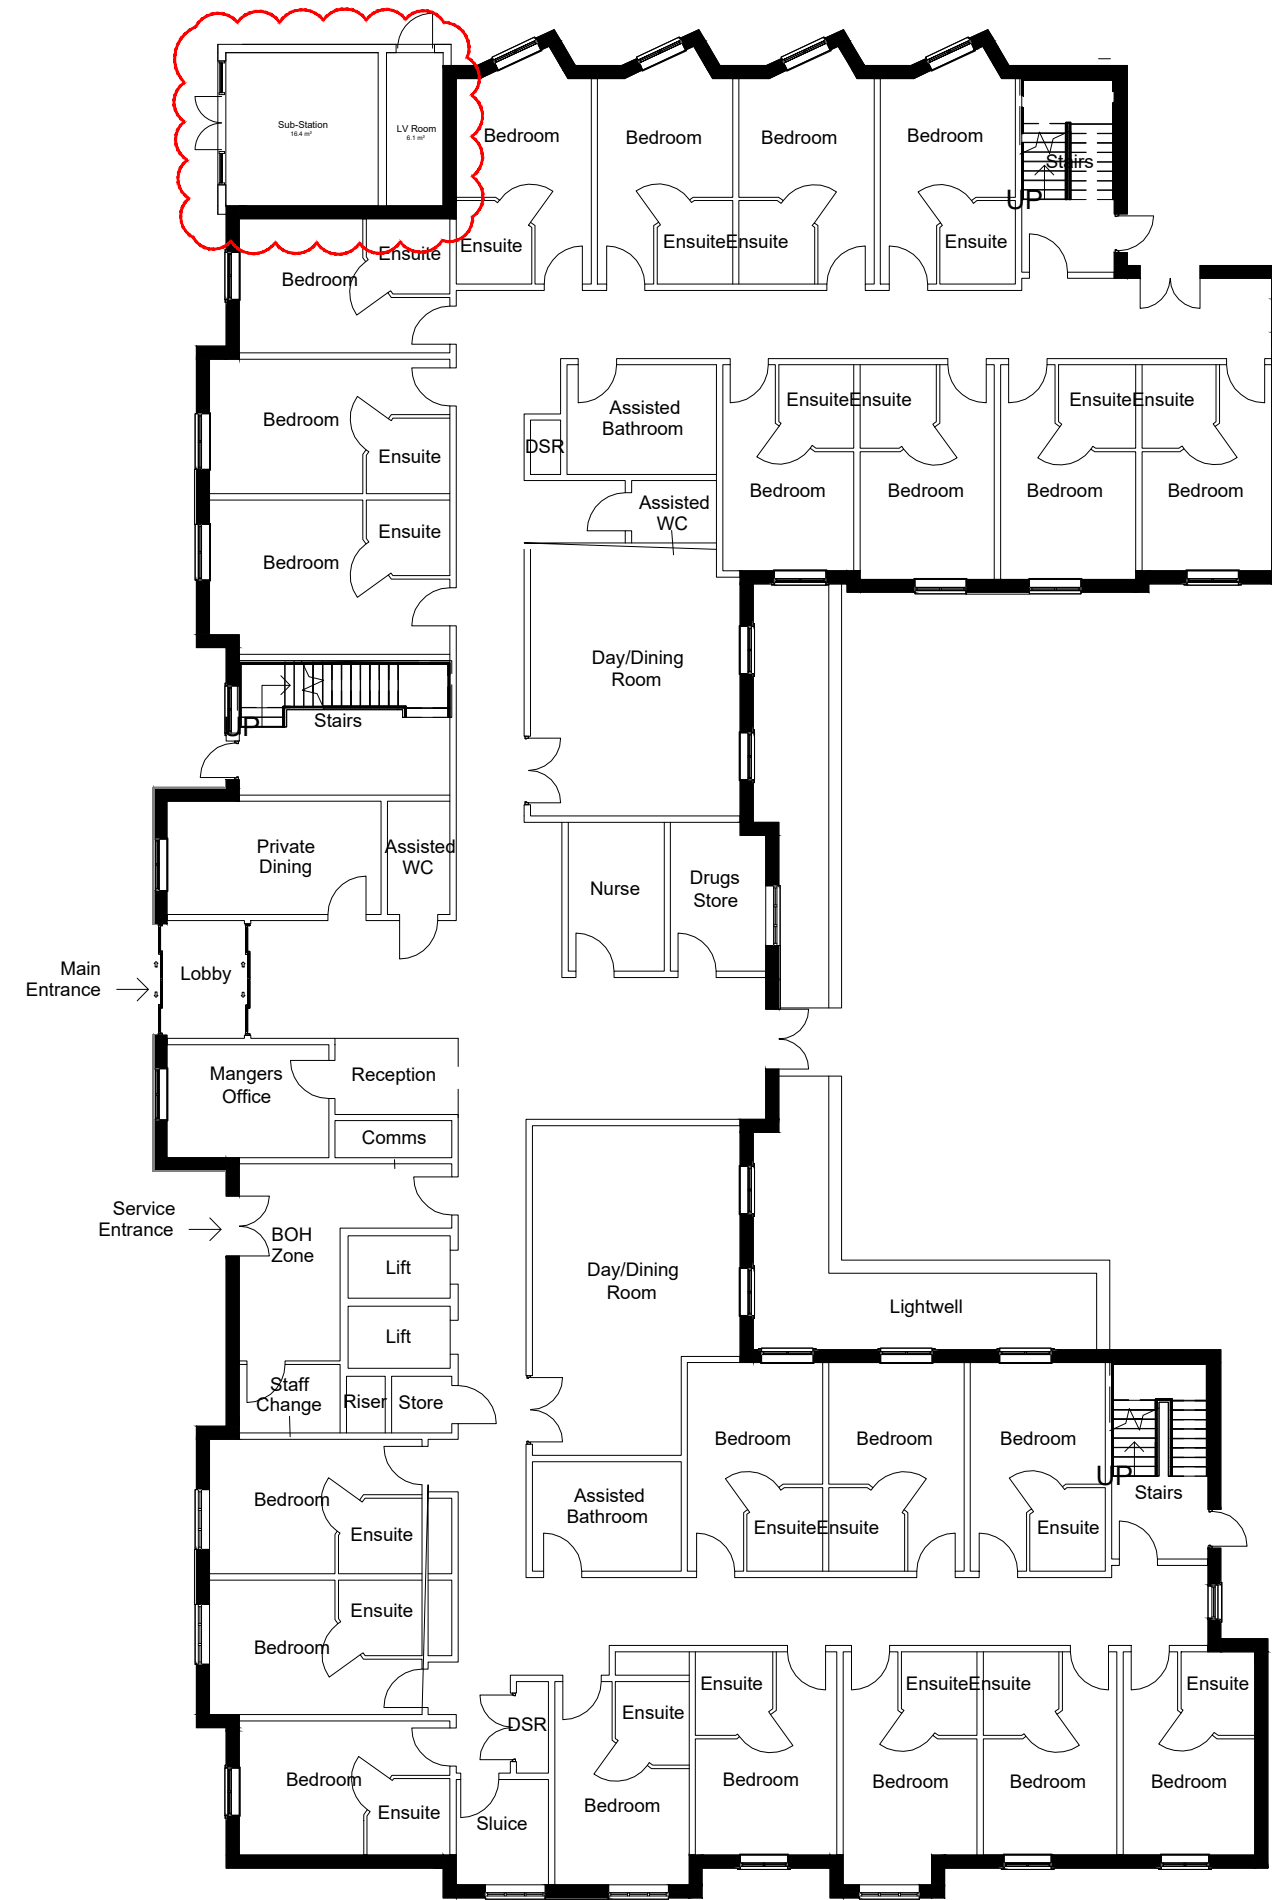


2 00-GRD - 22 Bedrooms
1 : 200

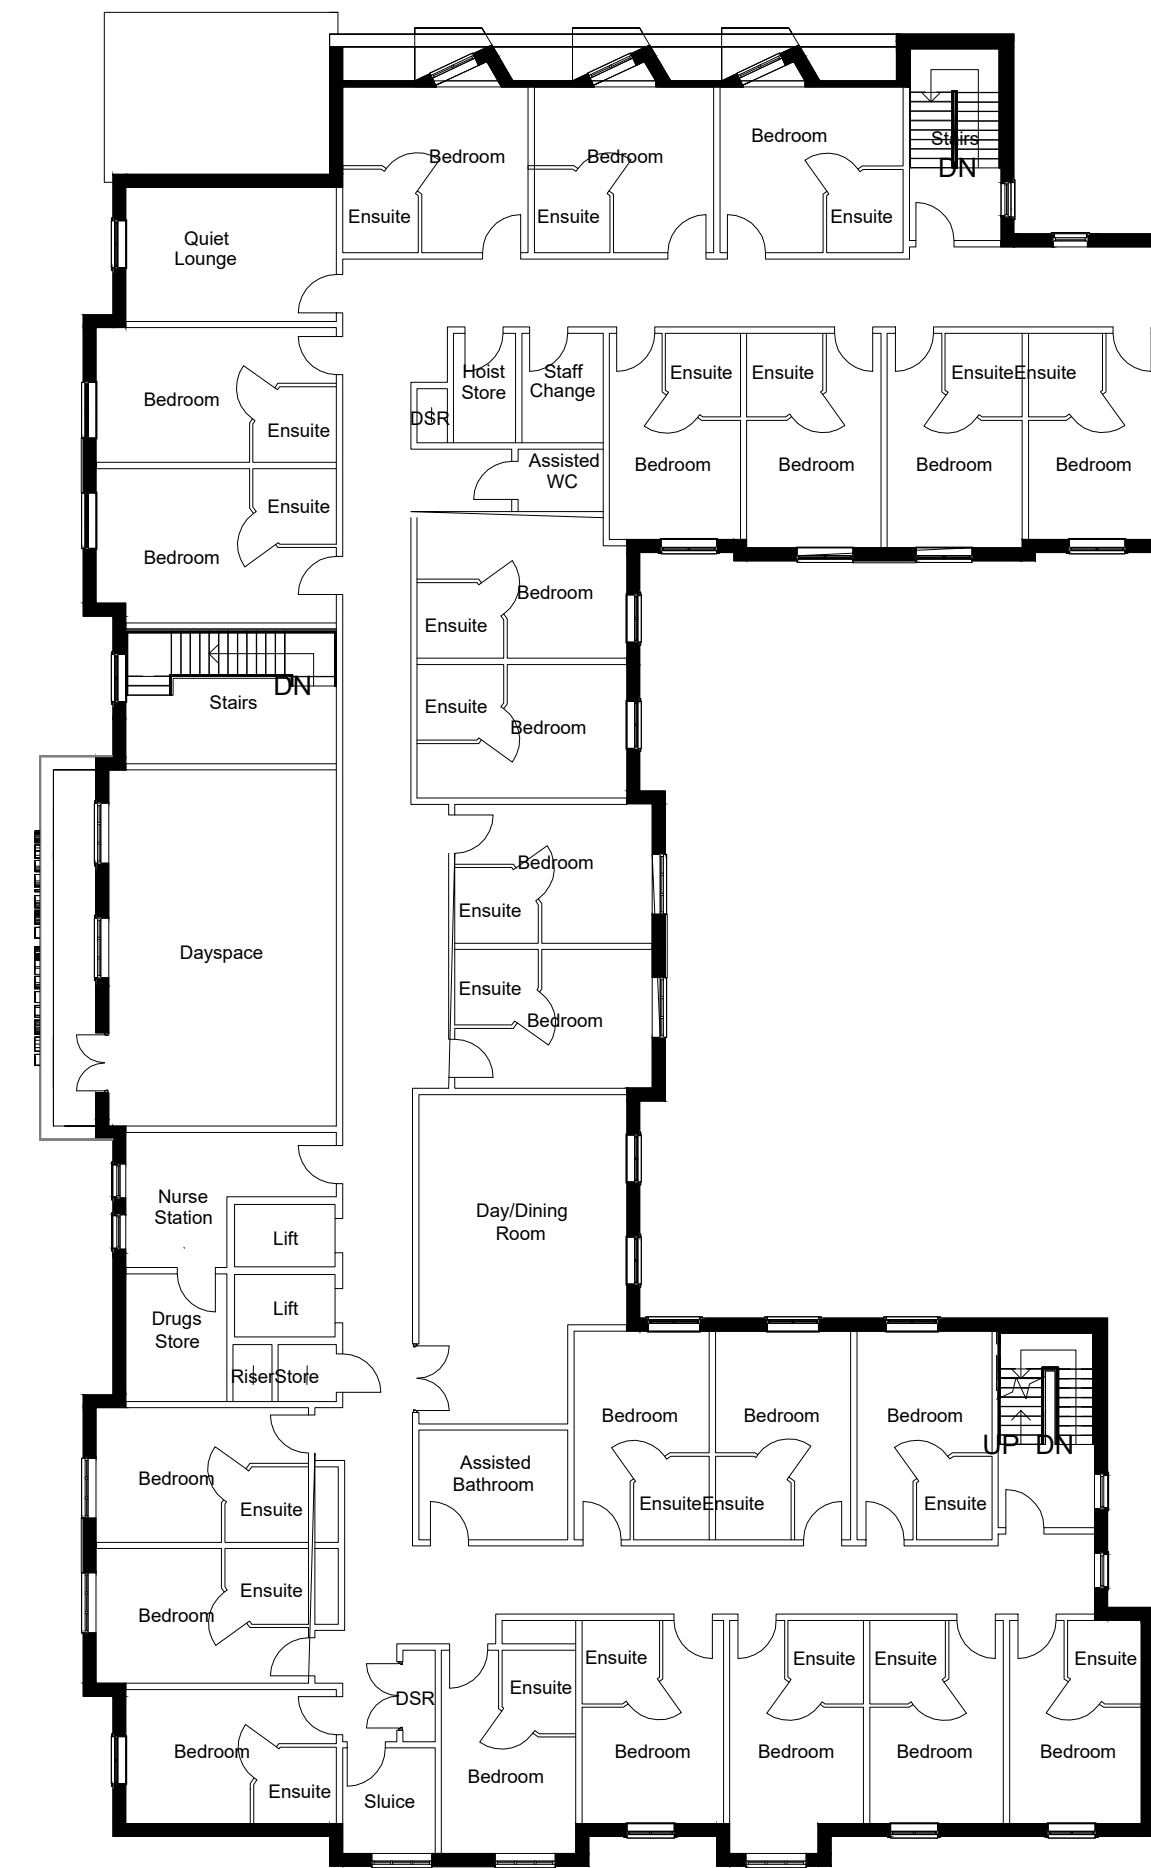

3 01-1ST - 24 Bedrooms
1 : 200

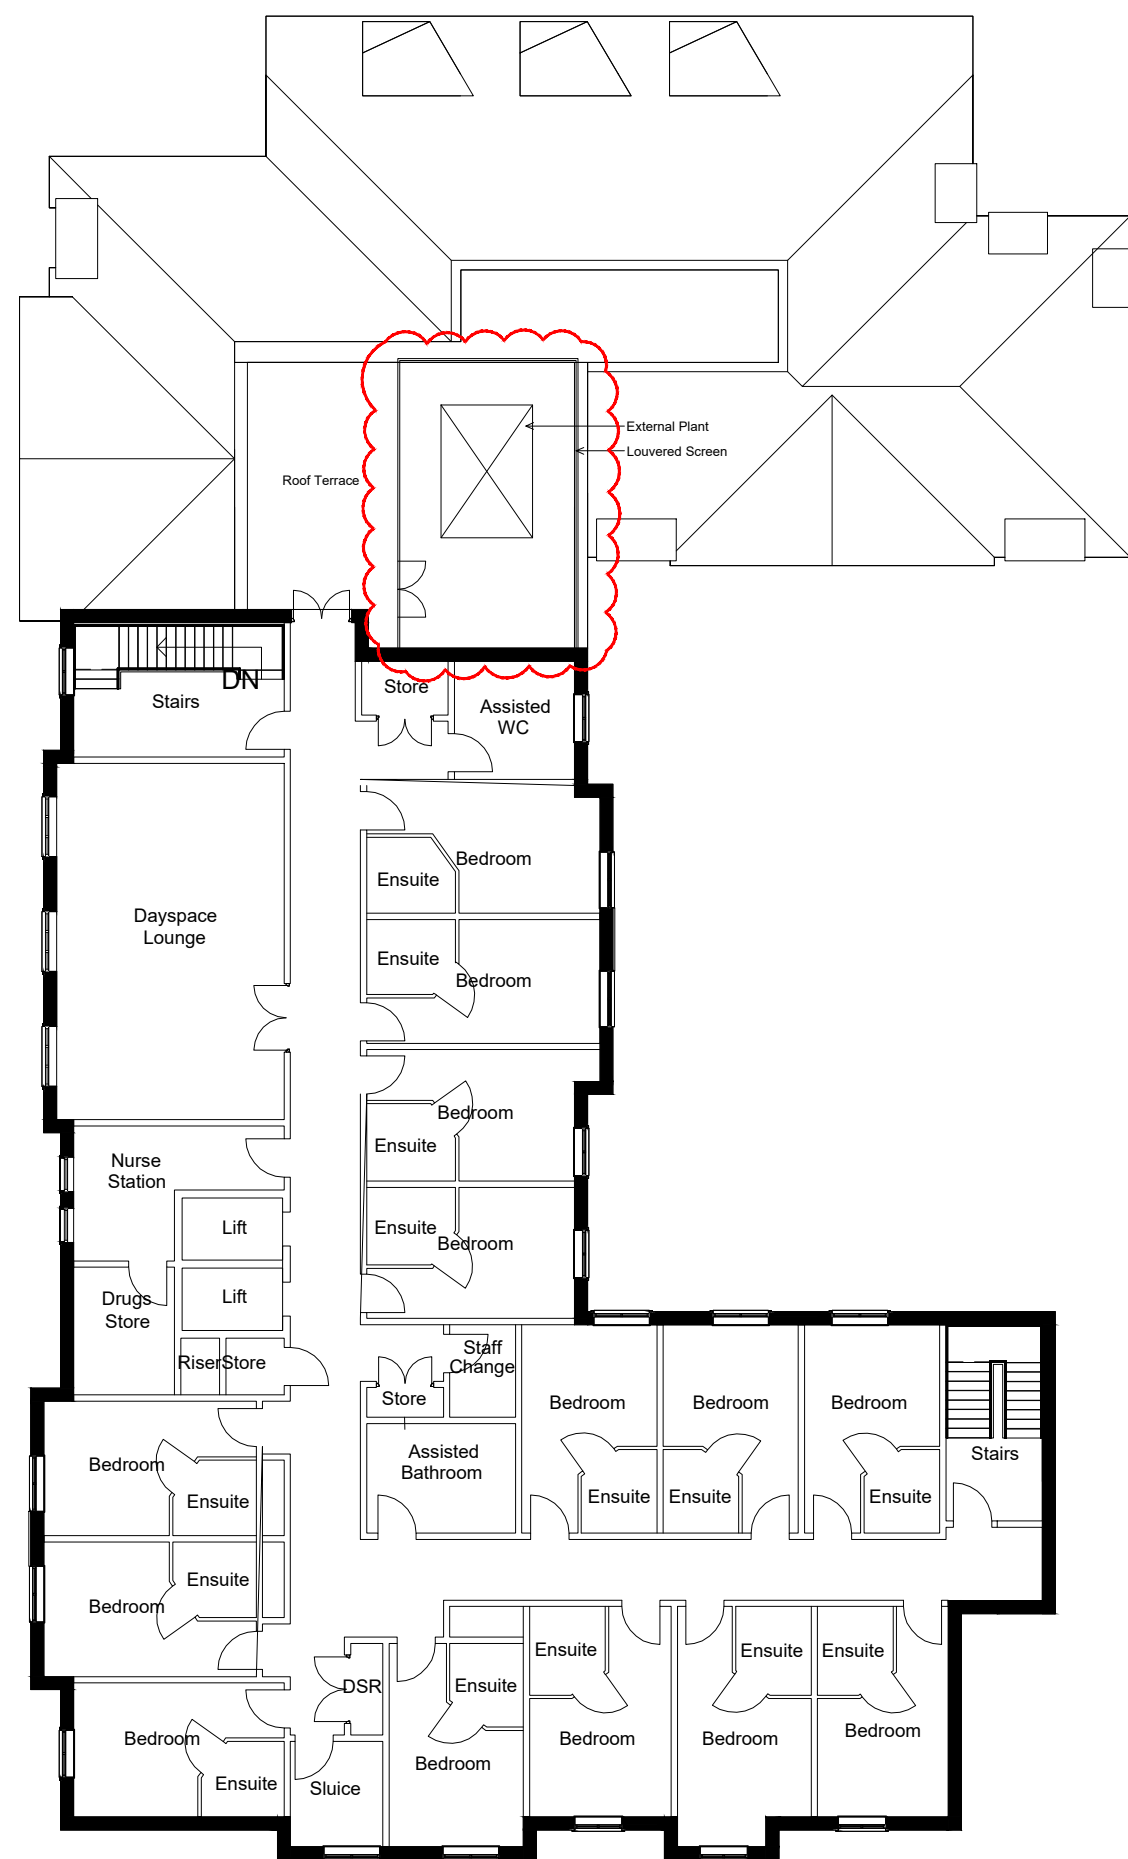

4 02-2ND - 14 Bedrooms
1 : 200

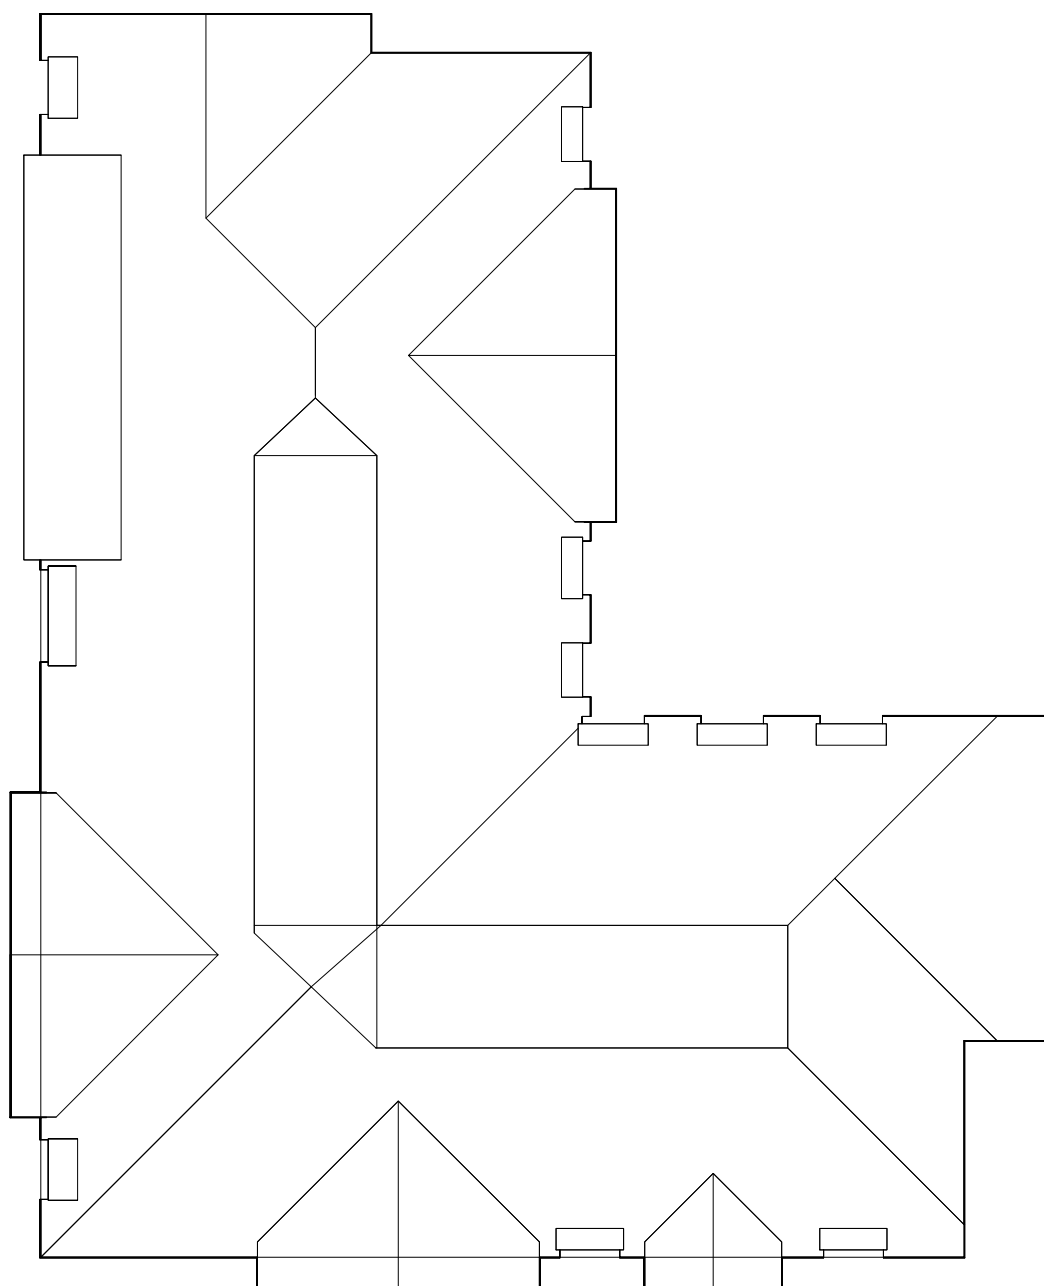

5 03-ROOF
1 : 200



A	08/10/24	Plans updated to show sub-station and loured screen		ES	JB
Rev	Date	Revision Description		Drawn By	Approved By
 6 Pioneer Court, Darlington, DL1 4WD t: 01325 464 111 e: studio@adgarchitects.co.uk w: www.adgarchitects.co.uk					
Client Simply UK					
Project Information Pield Heath Road, Uxbridge					
Drawing Title Proposed Floor Plans					
A1 Scale 1:200			A3 Scale		
Job Number H.24.26		Drawing Number 0001		Revision A	
Drawing Issue PLANNING					

© Copyright 2017 ADG Architects Ltd