



NOTES:
All dimensions must be checked on site and not scaled from this drawing.

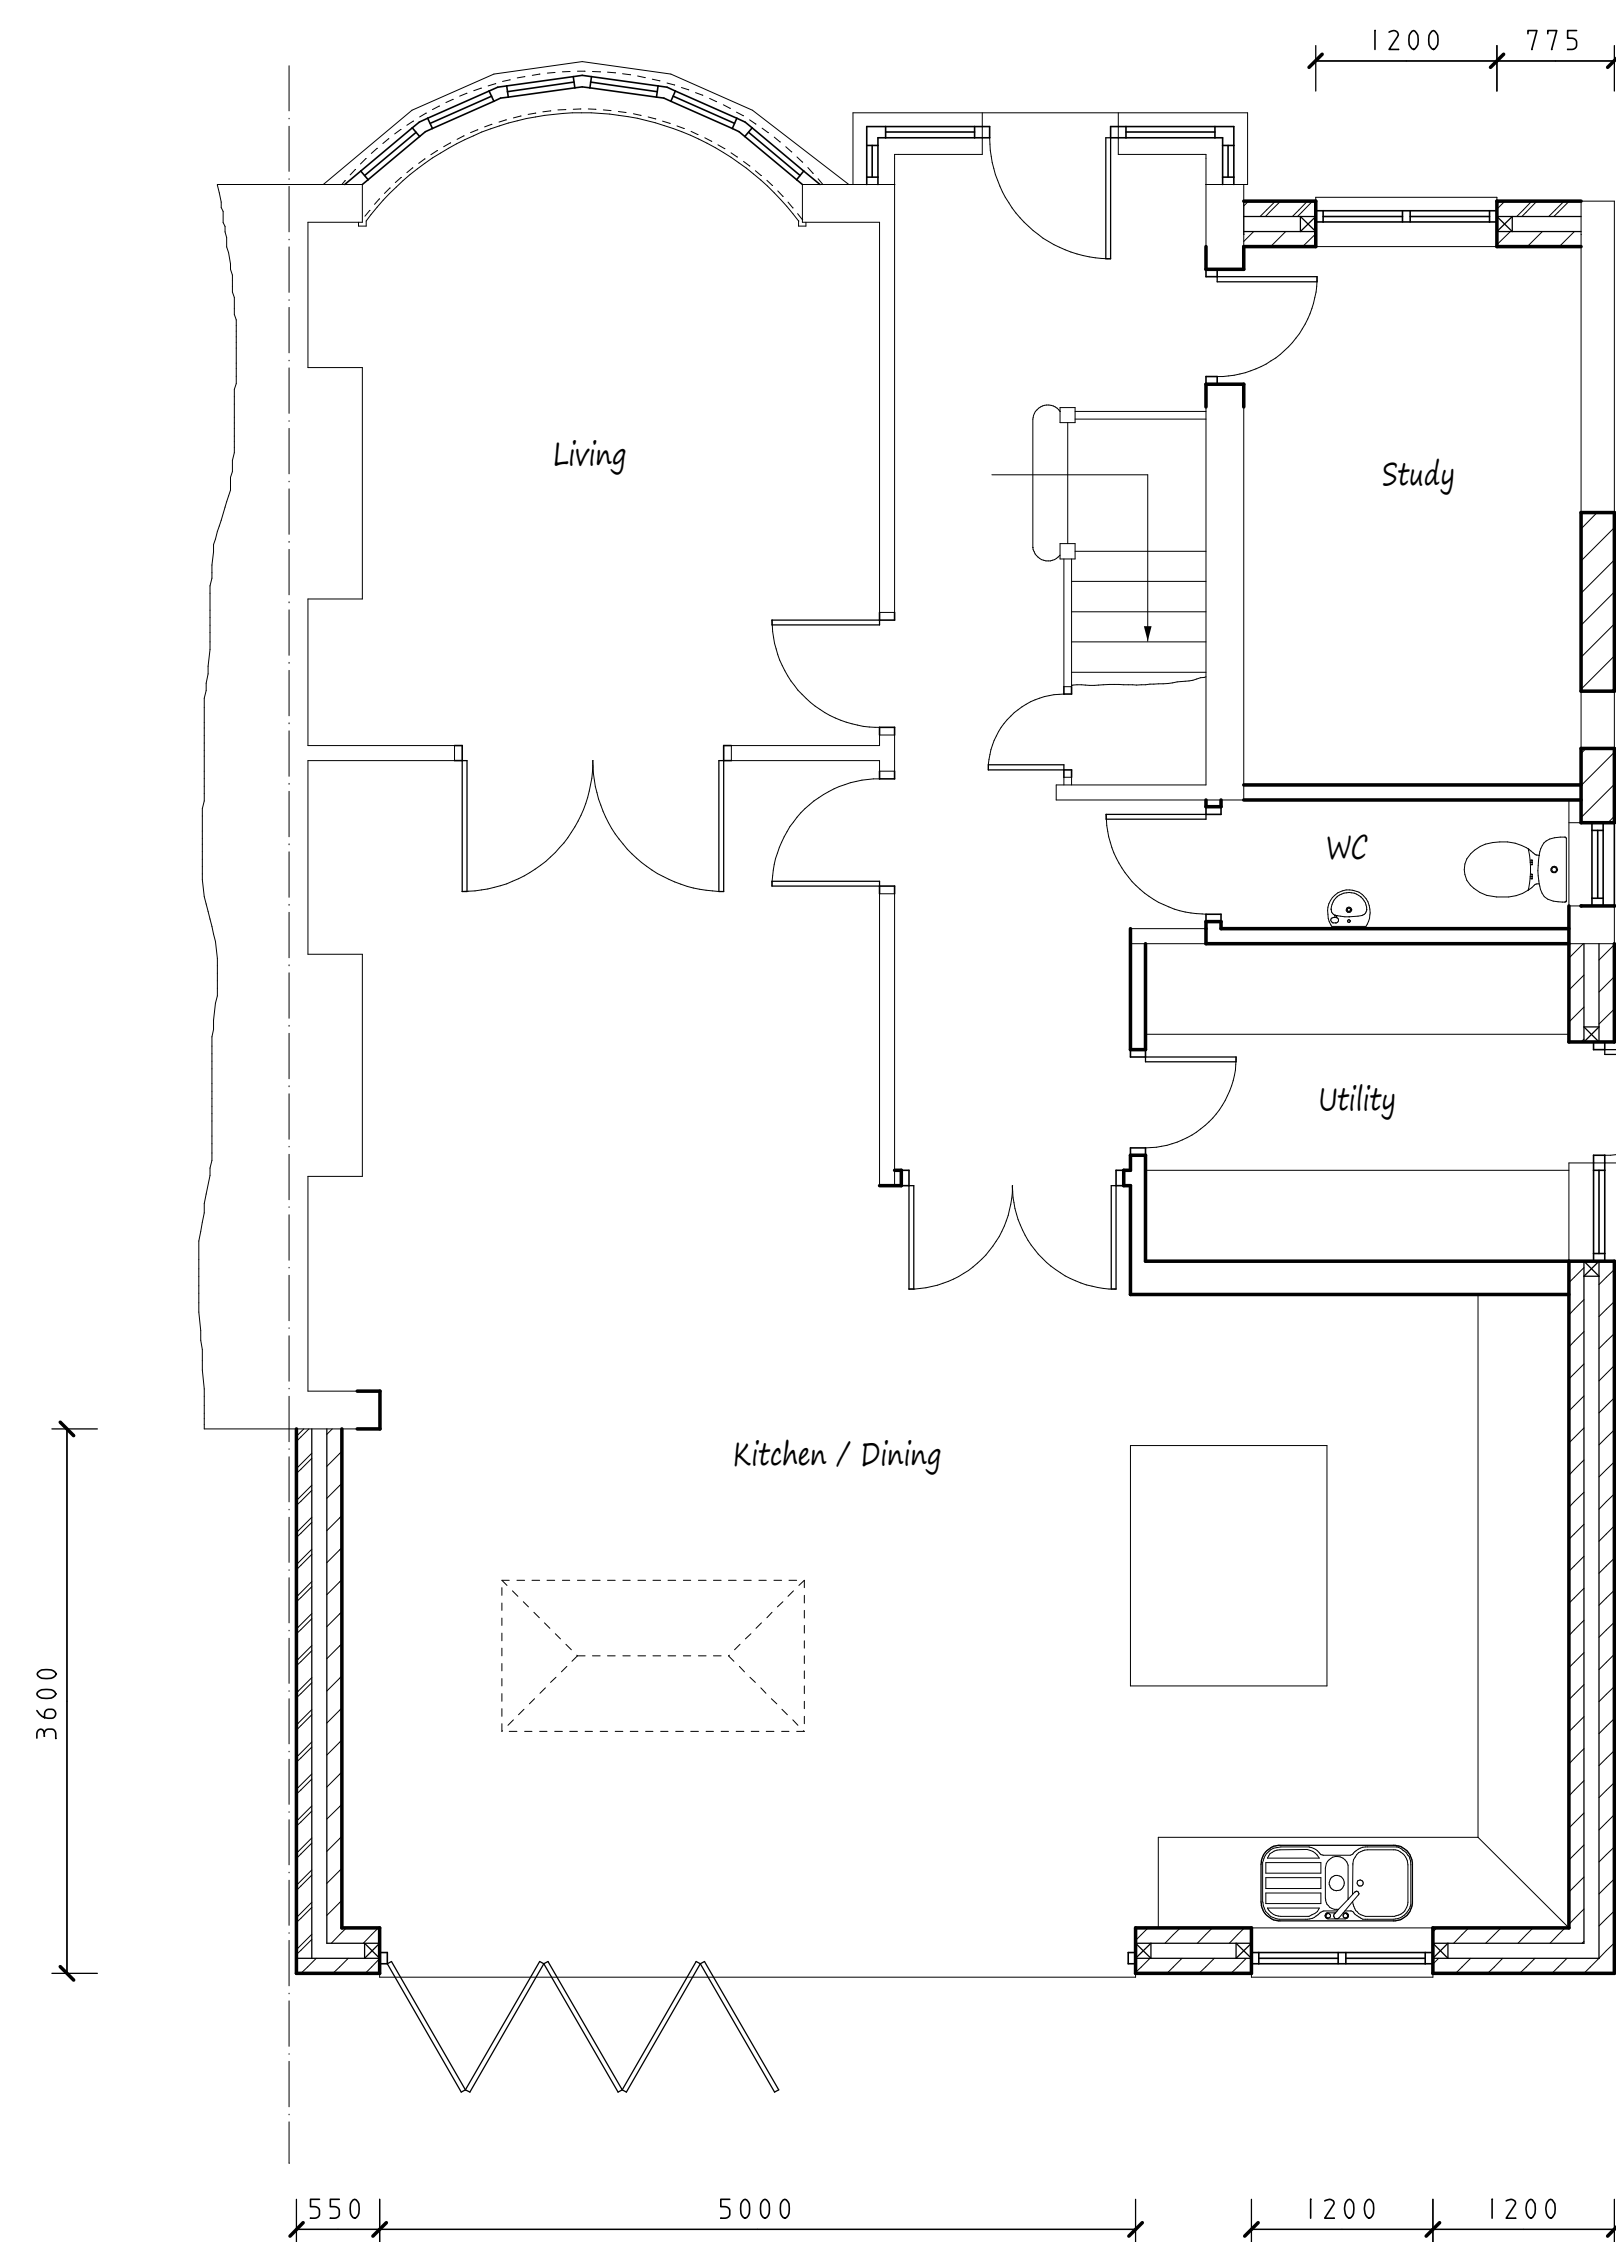


Proposed Ground Floor Plan

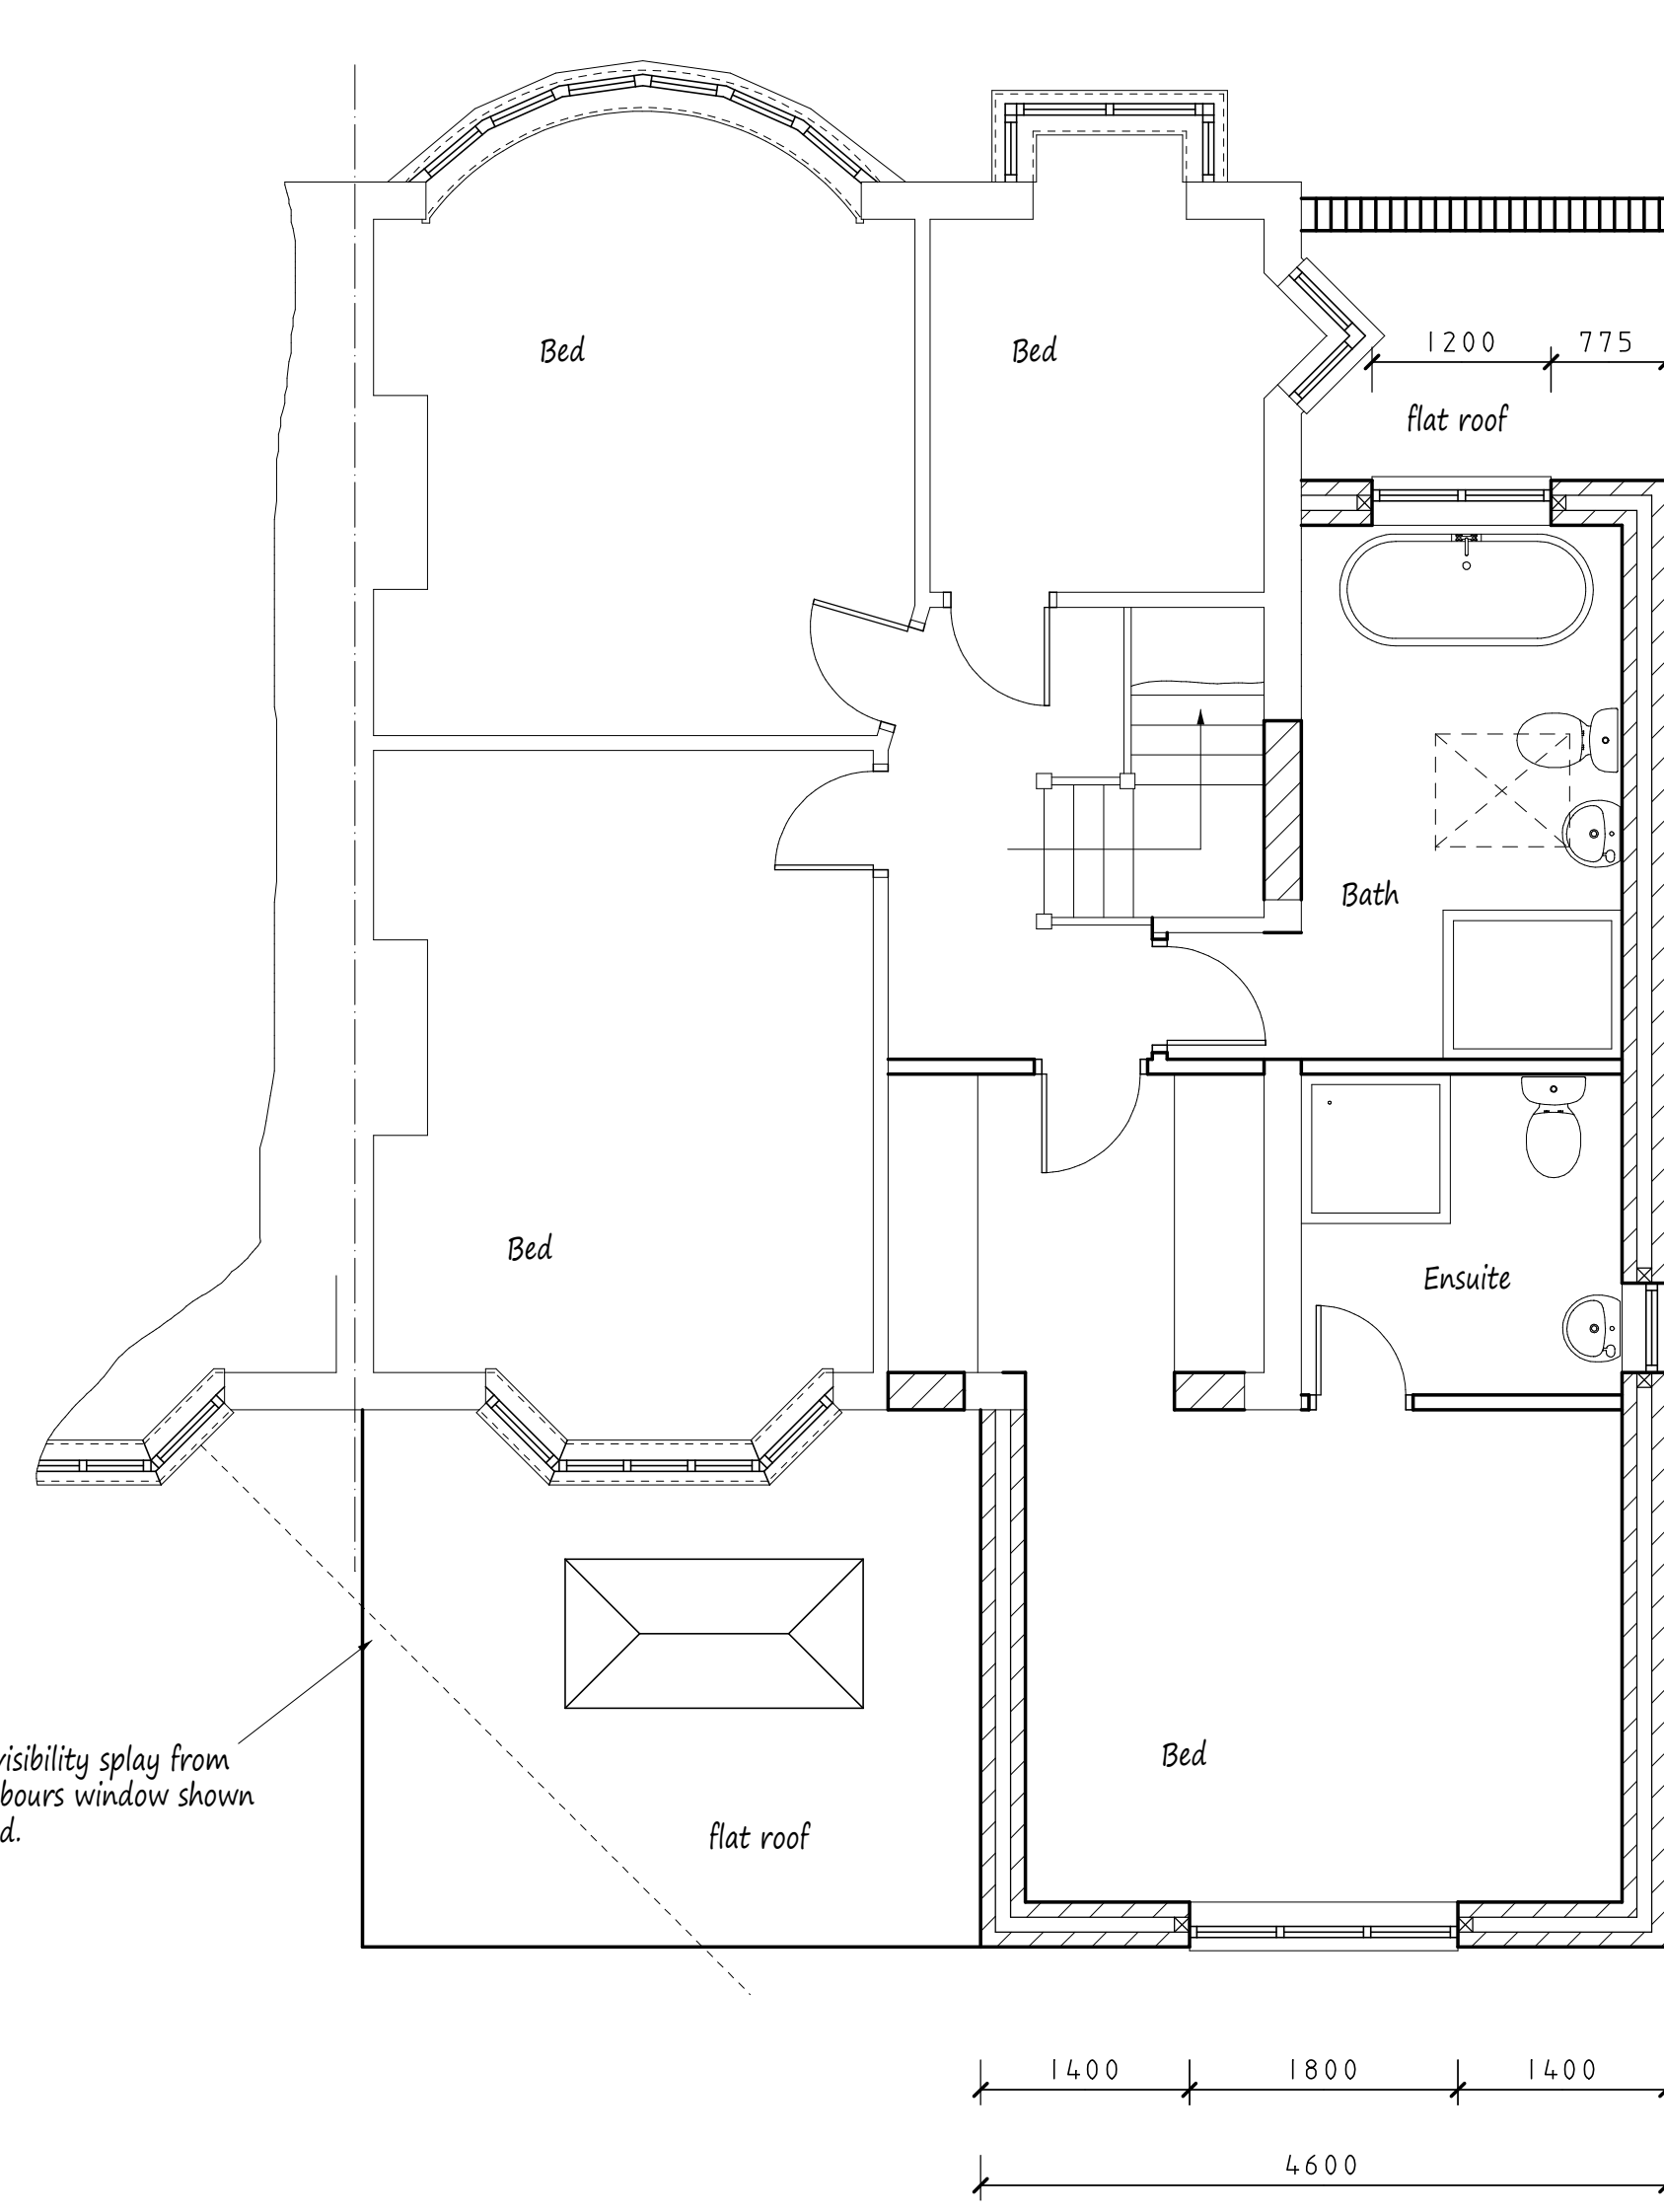

Proposed First Floor Plan

Scale Bars

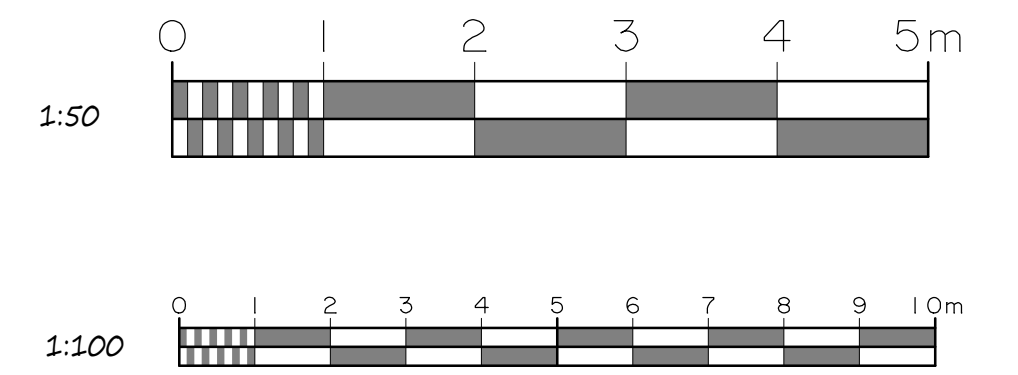

Proposed roof light shown dotted.

45° visibility splay from neighbours window shown dotted.

45° visibility splay from neighbours window shown dotted.

Proposed Elevations - All Materials to Match Existing




Front Elevation



Side Elevation



Rear Elevation

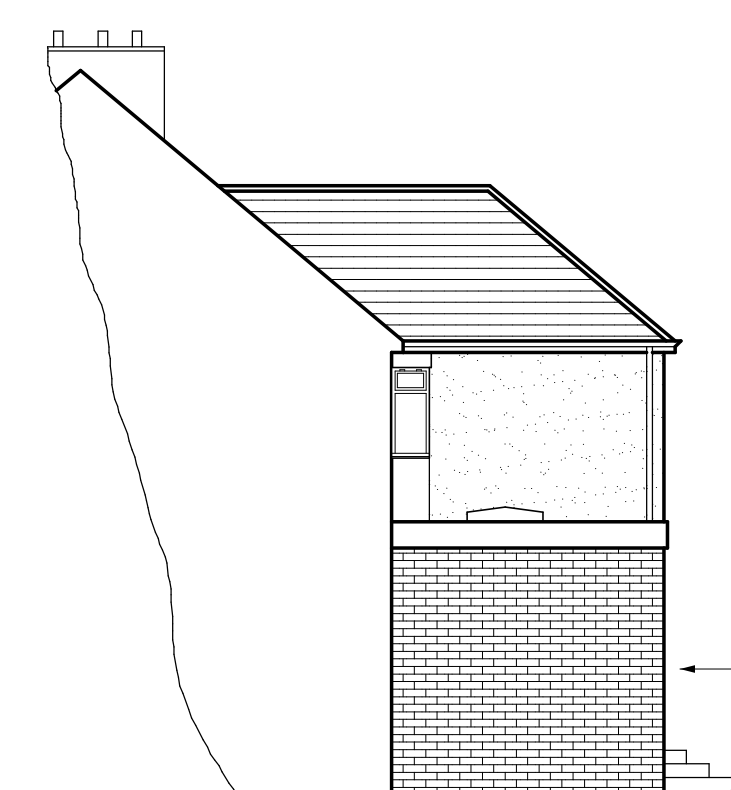

Side Elevation

Drawing Title

Proposed Part Single Storey, Part Two Storey Side and Rear Extension.

Scale
1:50, 100

Date
February 2021

Drawn by
MDP

Drg No.
4518/02