

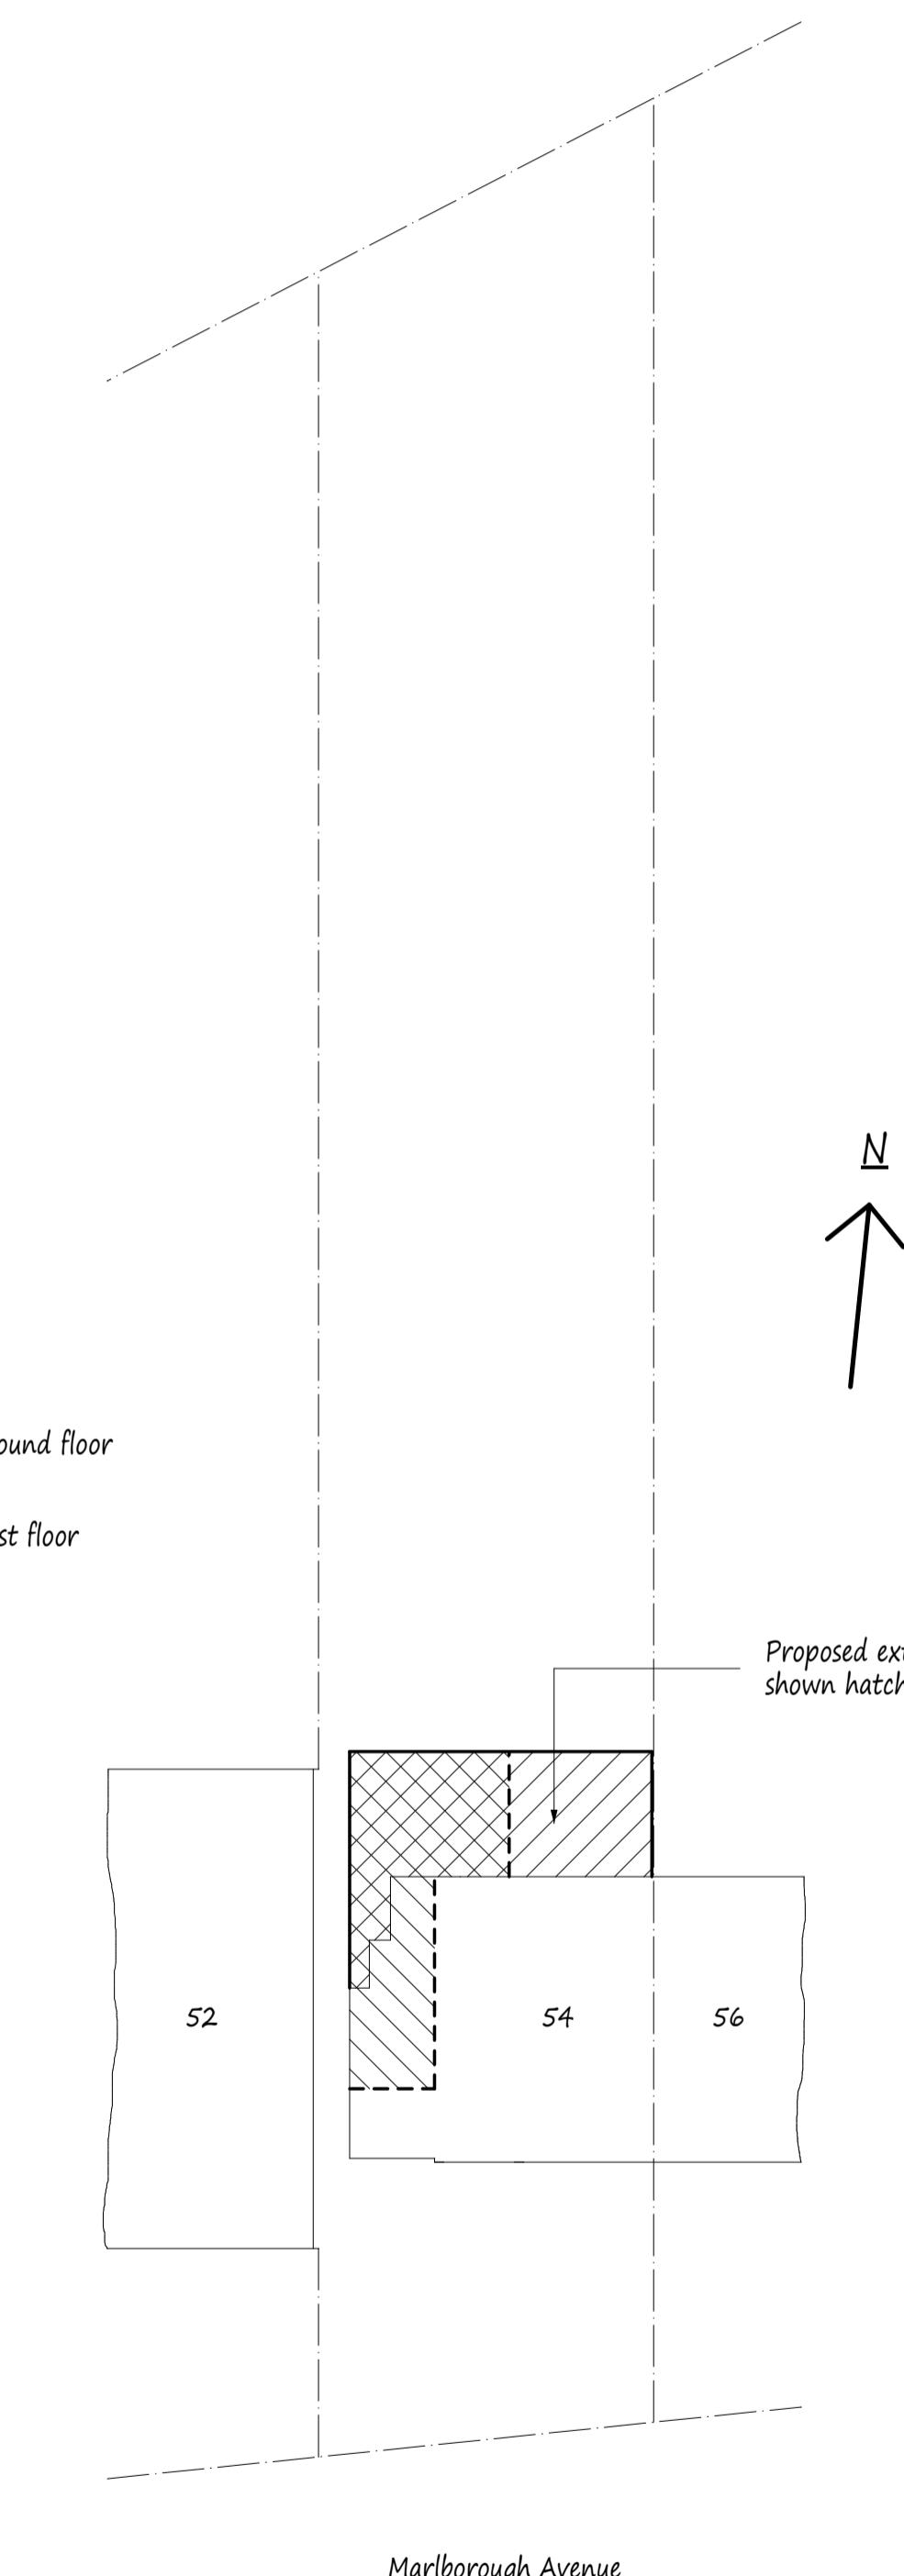
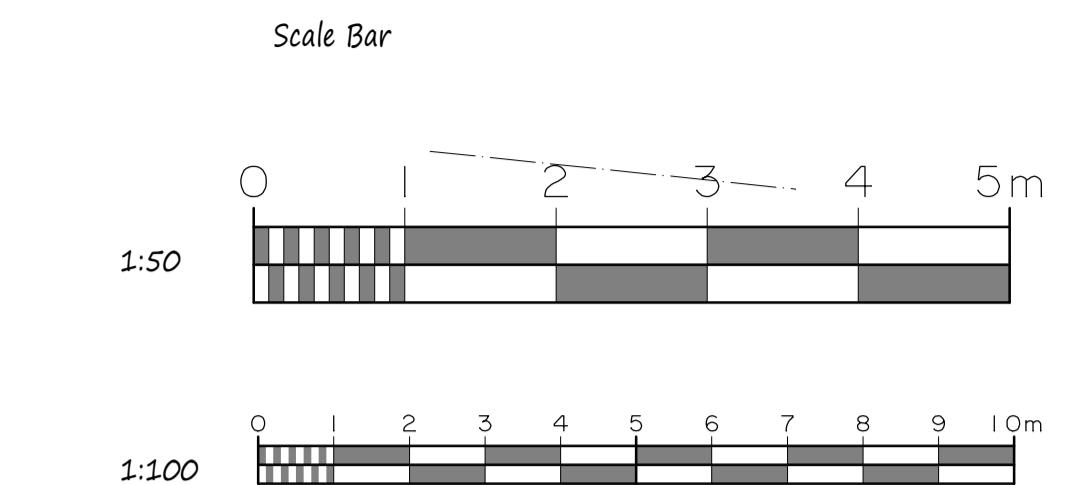


NOTES:
All dimensions must be checked on site and not scaled from this drawing.

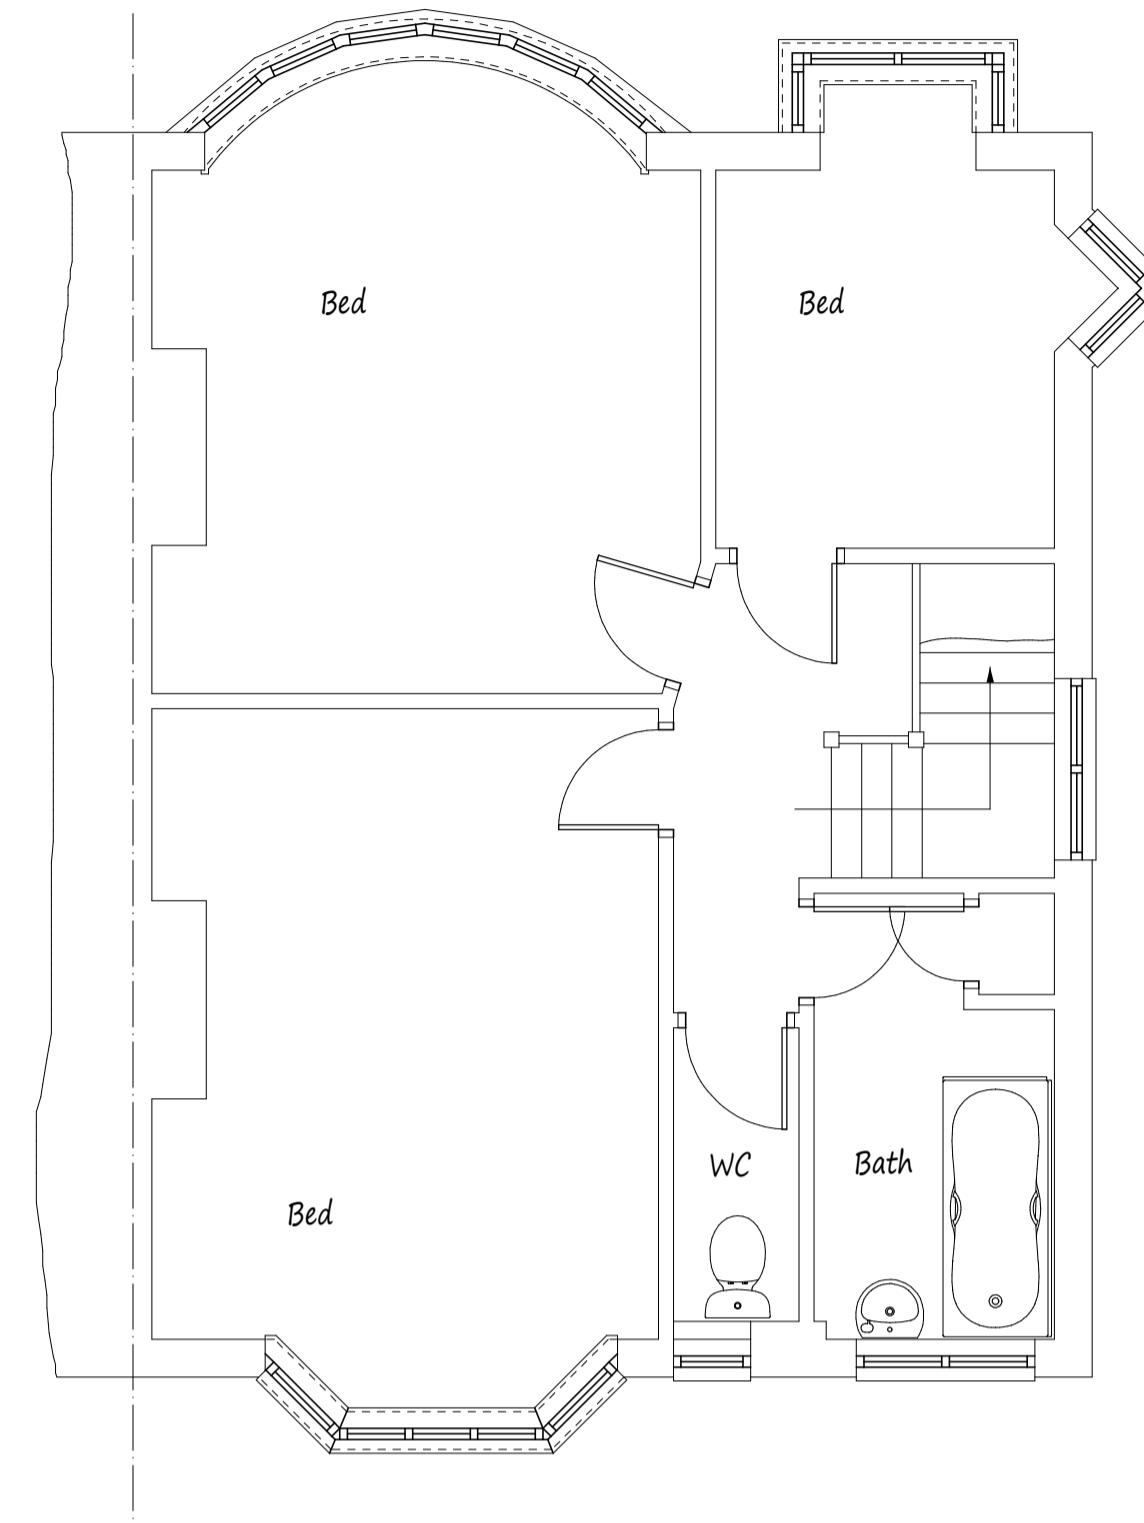


□ = Ground floor
▨ = First floor

This drawing to be read in conjunction with Drg No 4518/02

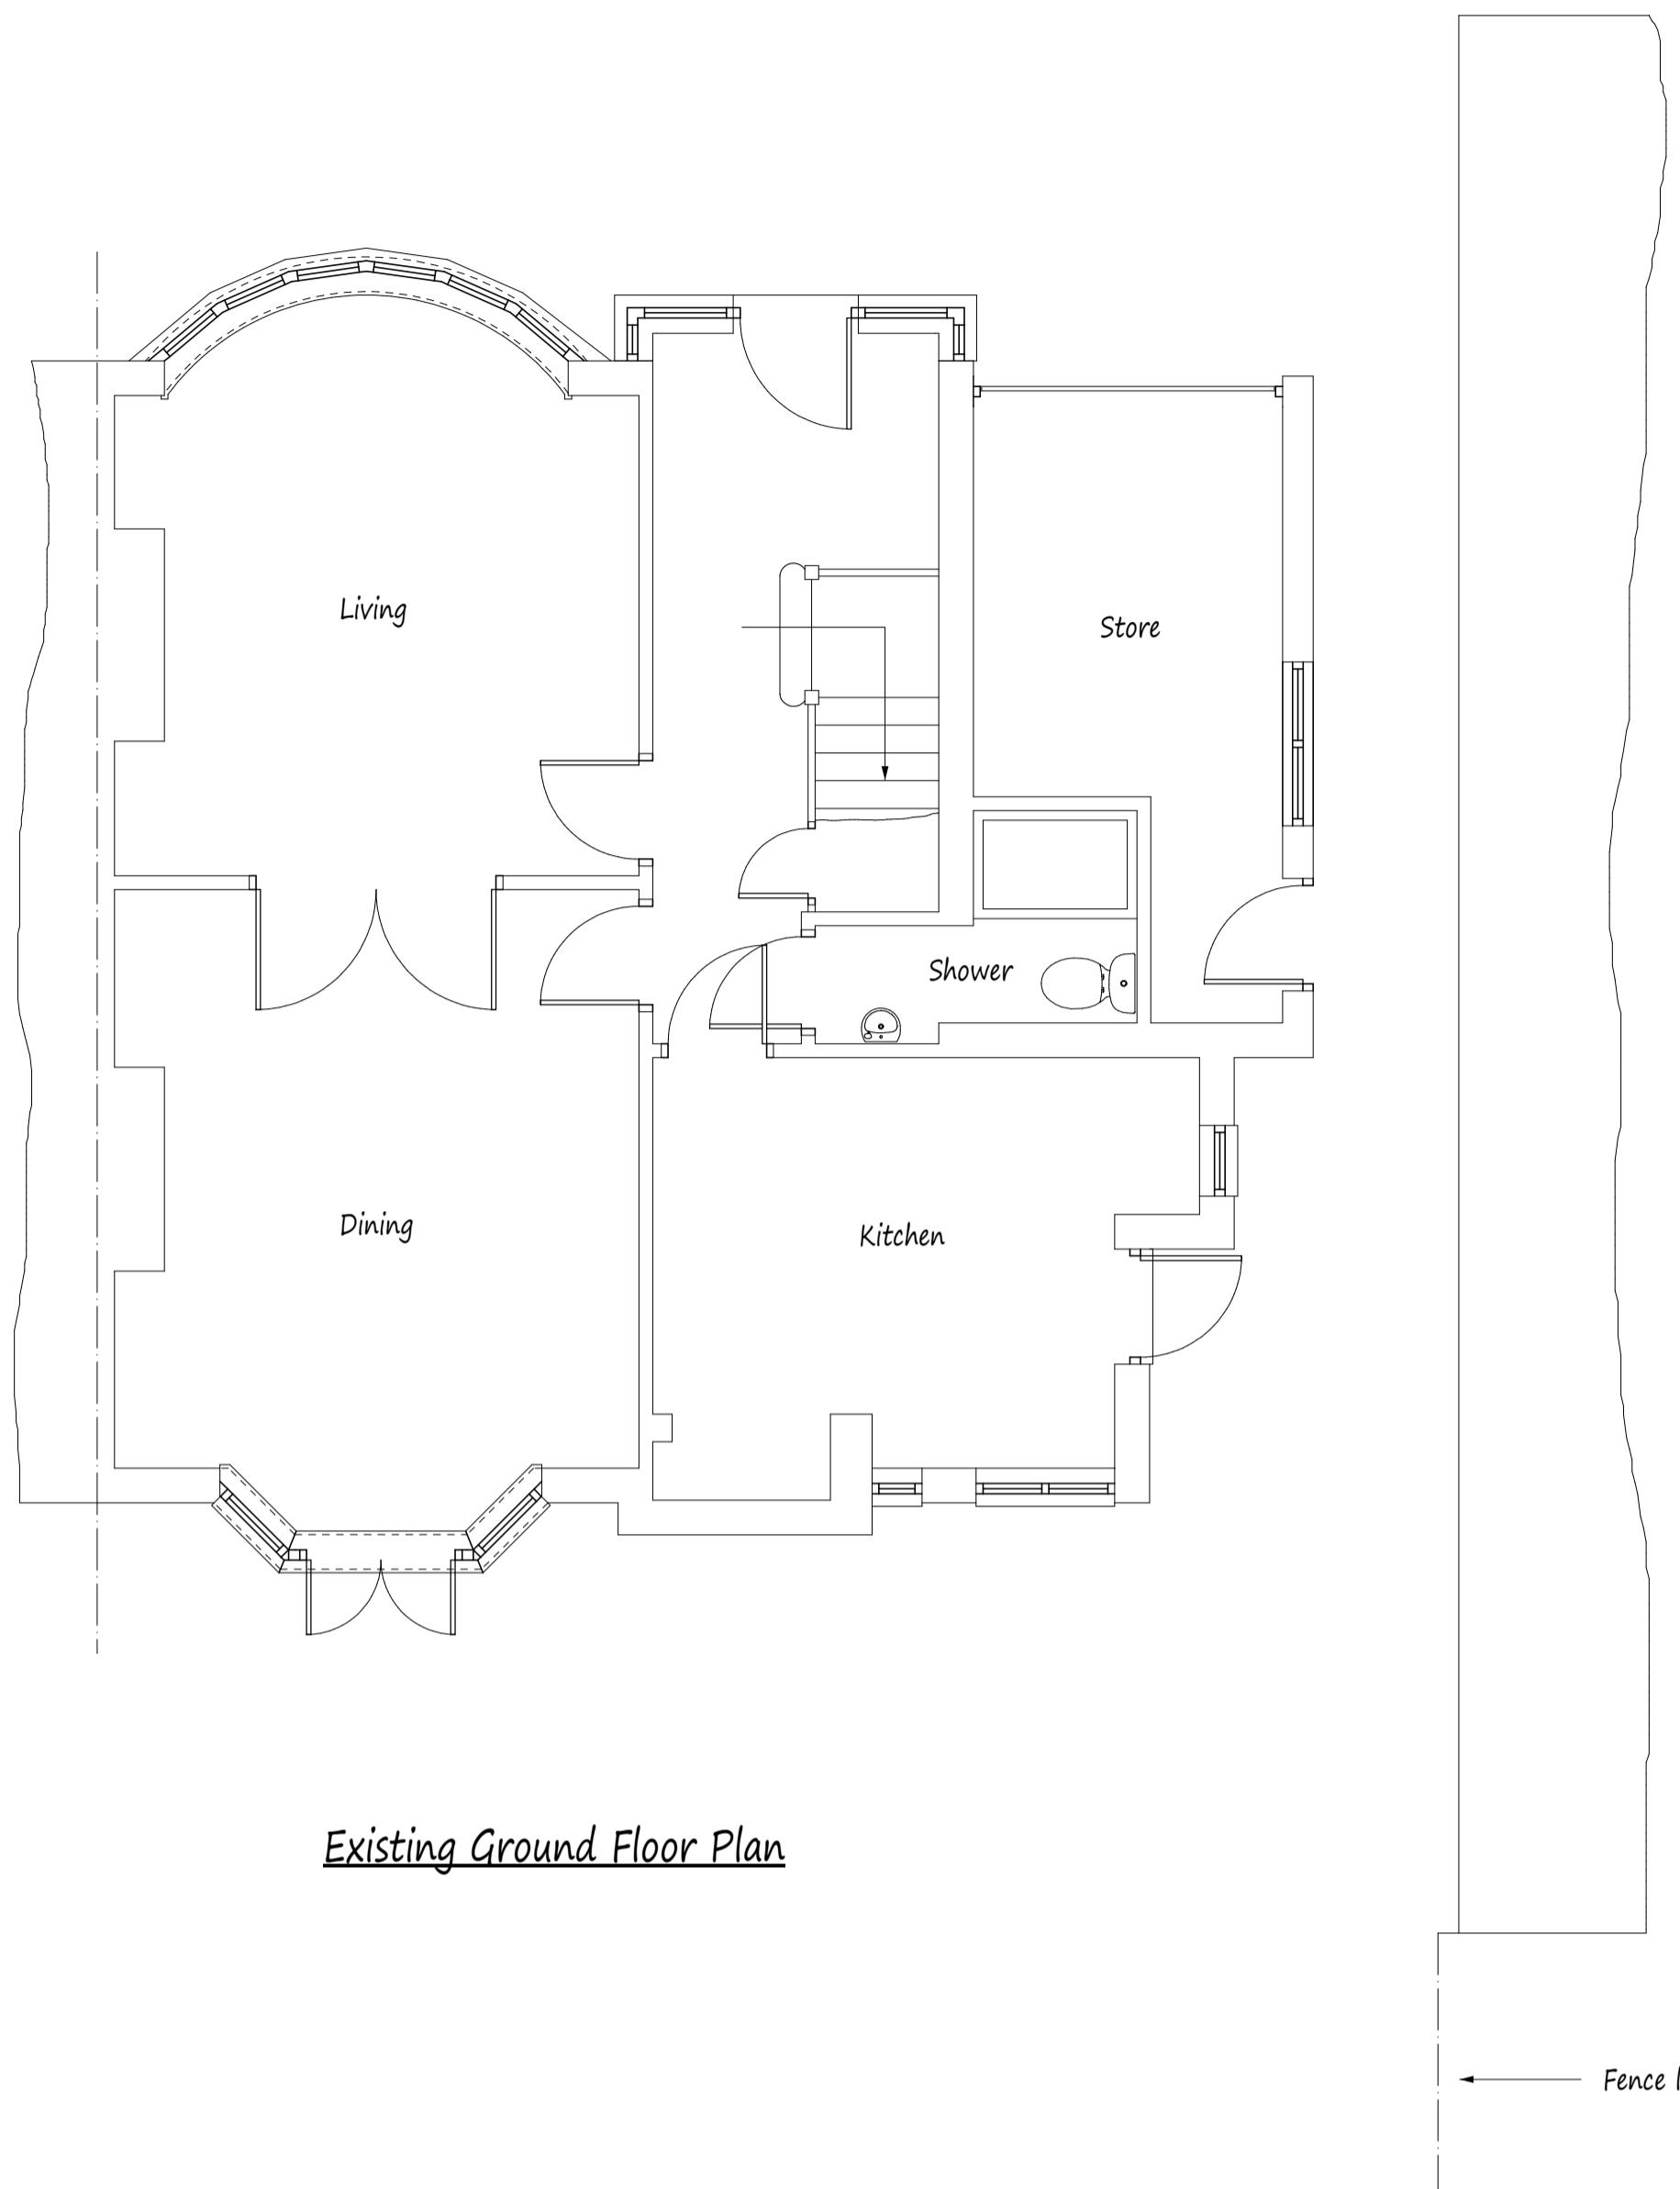

Front Elevation

Side Elevation

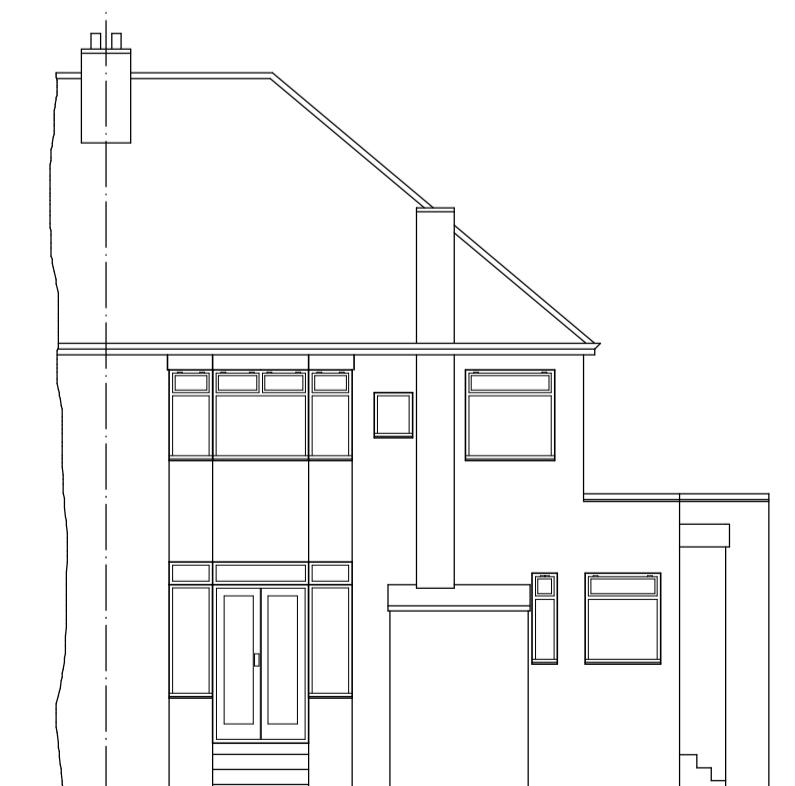

Suite A
128 Manor Way
Ruislip
Middlesex
HA4 8HR

Tel: 01895 622800
www.pottle.uk.com

Client
Mr & Mrs Aarons

Job Title
54 Marlborough Avenue
Ruislip
Middlesex

Drawing Title
Existing Details and Site Plan

Scale
1:50, 100, 200

Date
February 2021 Drawn by
MDP

Drg No.
4518/01