





1 Proposed Site Plan
2108-RL-201 1 : 200

EGERTON WAY

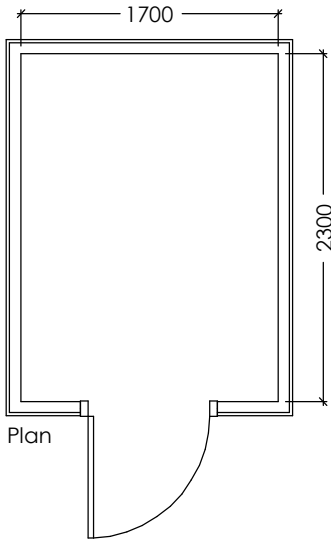

Cycle Shed Details
1 : 50

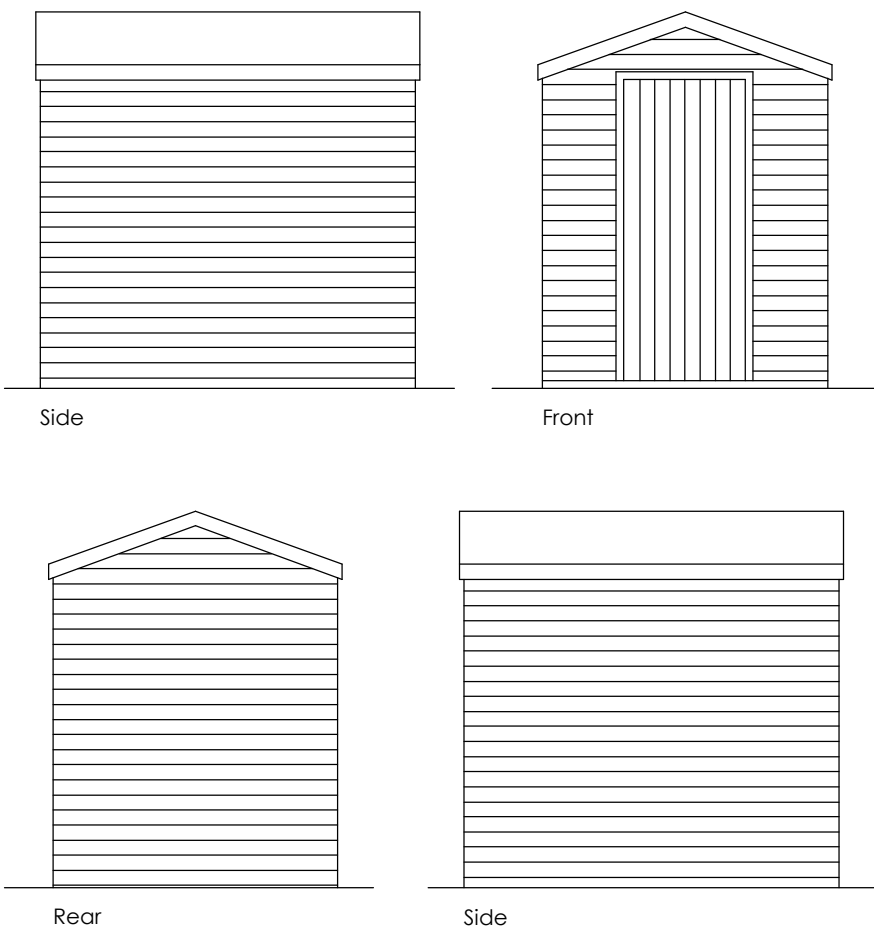

Rev. No.	Description	Date	Project:
A	Red Boundary amended	16.02.24	Demolition of Existing Dwellings and Proposed New Dwellings 11-13 Doghurst Avenue Harlington UB3 5BJ
			Client: Mr. Amit Bhargava
			Title: Proposed Site Plan
			Project No: 21P0511-008
			Scale: As indicated @A3
			Rev: A
			Date: 03/2023
			Drg No: 2108-RL-201