





1 Proposed Site Plan
2108-RL-201 1 : 200

EGERTON WAY 0 1 2 3 4 5 10

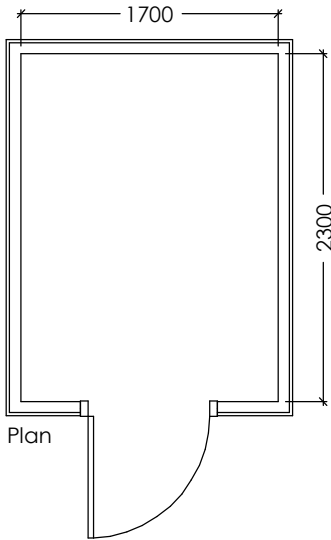

Cycle Shed Details
1 : 50

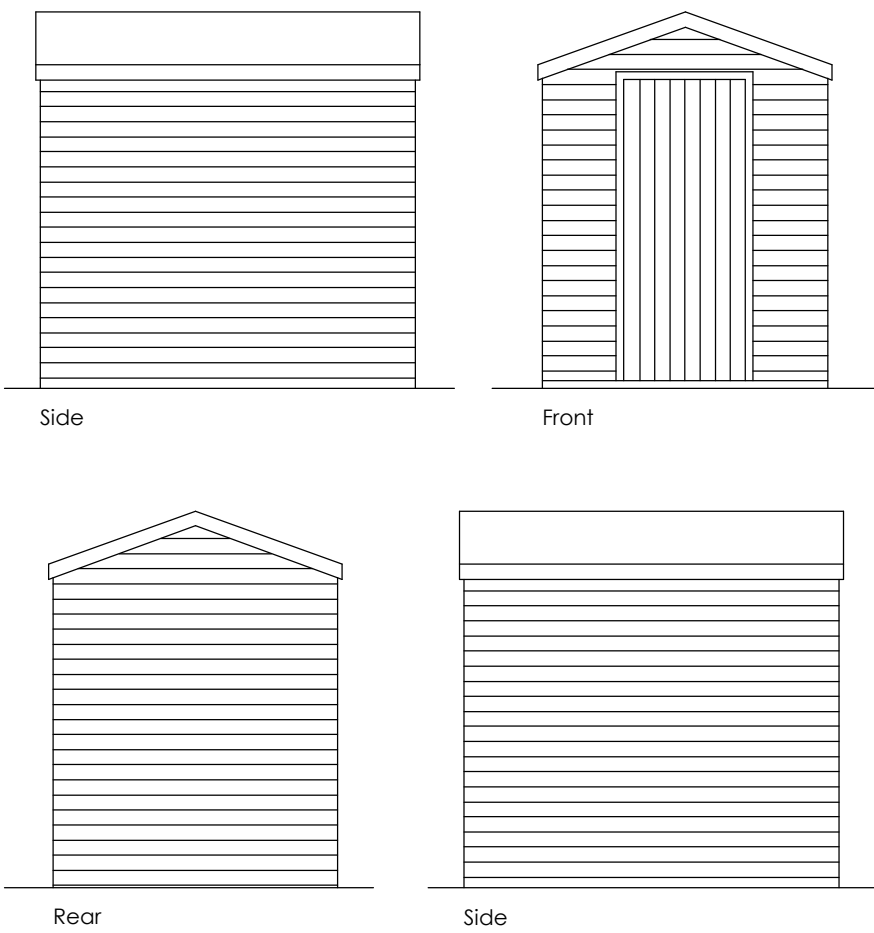

Rev. No.	Description	Date	Project:
A	Red Boundary amended	16.02.24	Demolition of Existing Dwellings and Proposed New Dwellings
B	Rear garden amended	30.04.24	11-13 Doghurst Avenue Harlington UB3 5BJ
			Client: Mr. Amit Bhargava
			Title: Proposed Site Plan
			Project No: 21P0511-008
			Scale: As indicated @A3
			Rev: B
			Date: 03/2023
			Drg No: 2108-RL-201