



01 00-Ground Floor Plan
1: 100


COLOUR KEY

- 1 Bedroom
- 2 Bedroom
- 2 Bedroom
- Circulation
- Lifts & Stairs
- Service
- Terrace

Shared Amenity Space		TOTAL GIA		Unit Mix	
Level	Area	Level	Area	Unit Type	Count
00 Ground Floor FFL	170 m ²	00 Ground Floor FFL	656 m ²	1 Bed	18
03-Third Floor Plan	40.6 m ²	01 First Floor FFL	1372.8 m ²	2 Bed	21
04-Fourth Floor FFL	417.2 m ²	02 Second Floor FFL	1256.3 m ²	2 Bed Wheelchair	3
Grand total	627.7 m ²	03-Third Floor Plan	991.4 m ²	3 Bed	6
		04-Fourth Floor FFL	380.6 m ²	3 Bed Wheelchair	2
		Grand total	4657 m ²	TOTAL	50

Net Sales Area			
Level	Number	Unit Type	Area
00 Ground Floor FFL	08	1Bed	55.1 m ²
1Bed: 1			55.1 m ²
00 Ground Floor FFL	02	2Bed	41.3 m ²
00 Ground Floor FFL	03	2Bed	41.6 m ²
00 Ground Floor FFL	04	2Bed	43.9 m ²
00 Ground Floor FFL	05	2Bed	9.9 m ²
00 Ground Floor FFL	06	2Bed	9.9 m ²
00 Ground Floor FFL	07	2Bed	10 m ²
2Bed: 5			122.5 m ²
00 Ground Floor FFL	09	3Bed	94.4 m ²
00 Ground Floor FFL	01	3Bed	34.3 m ²
3Bed: 2			128.7 m ²
00 Ground Floor FFL: 9			306.3 m ²
01 First Floor FFL	14	1Bed	51.6 m ²
01 First Floor FFL	18	1Bed	50.8 m ²
01 First Floor FFL	16	1Bed	51.2 m ²
01 First Floor FFL	10	1Bed	55.2 m ²
1Bed: 4			208.9 m ²
01 First Floor FFL	15	2Bed	70.5 m ²
01 First Floor FFL	17	2Bed	69 m ²
01 First Floor FFL	11	2Bed	67.4 m ²
01 First Floor FFL	02	2Bed	56.2 m ²
01 First Floor FFL	03	2Bed	56.6 m ²
01 First Floor FFL	04	2Bed	71.2 m ²
01 First Floor FFL	05	2Bed	71.3 m ²
01 First Floor FFL	06	2Bed	71.5 m ²
01 First Floor FFL	07	2Bed	69.4 m ²
2Bed: 9			603.1 m ²
01 First Floor FFL	13	2Bed Wheelchair	78.5 m ²
2Bed Wheelchair: 1			78.5 m ²
01 First Floor FFL	01	3Bed	96.5 m ²
3Bed: 1			96.5 m ²
01 First Floor FFL	12	3Bed Wheelchair	96.5 m ²
3Bed Wheelchair: 1			96.5 m ²
01 First Floor FFL: 16			1073.5 m ²
02 Second Floor FFL	19	1Bed	55.2 m ²
02 Second Floor FFL	20	1Bed	55.5 m ²
02 Second Floor FFL	29	1Bed	51.6 m ²
02 Second Floor FFL	31	1Bed	51.2 m ²
02 Second Floor FFL	33	1Bed	50.8 m ²
1Bed: 5			264.4 m ²
02 Second Floor FFL	22	2Bed	66.9 m ²
02 Second Floor FFL	23	2Bed	63.9 m ²
02 Second Floor FFL	24	2Bed	63.9 m ²
02 Second Floor FFL	26	2Bed	63.9 m ²
02 Second Floor FFL	28	2Bed	62 m ²
02 Second Floor FFL	30	2Bed	70.5 m ²
02 Second Floor FFL	32	2Bed	69 m ²
2Bed: 7			460 m ²
02 Second Floor FFL	27	2Bed Wheelchair	78.5 m ²
2Bed Wheelchair: 1			78.5 m ²
02 Second Floor FFL	21	3Bed	75.4 m ²
3Bed: 1			75.4 m ²
02 Second Floor FFL	25	3Bed Wheelchair	96.5 m ²
3Bed Wheelchair: 1			96.5 m ²
02 Second Floor FFL: 15			974.8 m ²
03-Third Floor Plan	35	1Bed	51.2 m ²
03-Third Floor Plan	37	1Bed	50.3 m ²
03-Third Floor Plan	39	1Bed	50.3 m ²

Net Sales Area			
Level	Number	Unit Type	Area
03-Third Floor Plan	41	1Bed	50.3 m ²
03-Third Floor Plan	45	1Bed	50 m ²
1Bed: 5			252.3 m ²
03-Third Floor Plan	42	2Bed	62.5 m ²
03-Third Floor Plan	43	2Bed	61.2 m ²
03-Third Floor Plan	44	2Bed	62.2 m ²
2Bed: 3			185.9 m ²
03-Third Floor Plan	40	2Bed Wheelchair	72.6 m ²
2Bed Wheelchair: 1			72.6 m ²
03-Third Floor Plan	38	3Bed	91.2 m ²
03-Third Floor Plan	36	3Bed	86.8 m ²
03-Third Floor Plan	34	3Bed	85.8 m ²
3Bed: 3			261.8 m ²
03-Third Floor Plan: 12			772.5 m ²
04-Fourth Floor FFL	46	1Bed	54.7 m ²
04-Fourth Floor FFL	47	1Bed	50 m ²
04-Fourth Floor FFL	50	1Bed	52.3 m ²
1Bed: 3			157.1 m ²
04-Fourth Floor FFL	48	2Bed	63.5 m ²
04-Fourth Floor FFL	49	2Bed	63.8 m ²
2Bed: 2			127.3 m ²
04-Fourth Floor FFL: 5			284.4 m ²
Grand total: 57			3411.5 m ²
Private Amenity Space			
Level	Name	Area	
00 Ground Floor FFL			
00 Ground Floor FFL	1Bed	11.6 m ²	
00 Ground Floor FFL	2Bed	56.3 m ²	
00 Ground Floor FFL	3Bed	86.3 m ²	
		154.2 m ²	
01 First Floor FFL			
01 First Floor FFL	1Bed	23.3 m ²	
01 First Floor FFL	2Bed	55.2 m ²	
01 First Floor FFL	2Bed Wheelchair	5.5 m ²	
01 First Floor FFL	3Bed	5.7 m ²	
01 First Floor FFL	3Bed Wheelchair	6.5 m ²	
		96.1 m ²	
02 Second Floor FFL			
02 Second Floor FFL	1Bed	29.3 m ²	
02 Second Floor FFL	2Bed	55.4 m ²	
02 Second Floor FFL	2Bed Wheelchair	5.5 m ²	
02 Second Floor FFL	3Bed	64.1 m ²	
02 Second Floor FFL	3Bed Wheelchair	6.5 m ²	
		160.7 m ²	
03-Third Floor Plan			
03-Third Floor Plan	1Bed	92 m ²	
03-Third Floor Plan	2Bed	27.5 m ²	
03-Third Floor Plan	2Bed Wheelchair	8.7 m ²	
03-Third Floor Plan	3Bed	56.2 m ²	
		184.5 m ²	
04-Fourth Floor FFL			
04-Fourth Floor FFL	1Bed	53.1 m ²	
04-Fourth Floor FFL	2Bed	39.9 m ²	
		92.9 m ²	
Grand total		688.4 m ²	

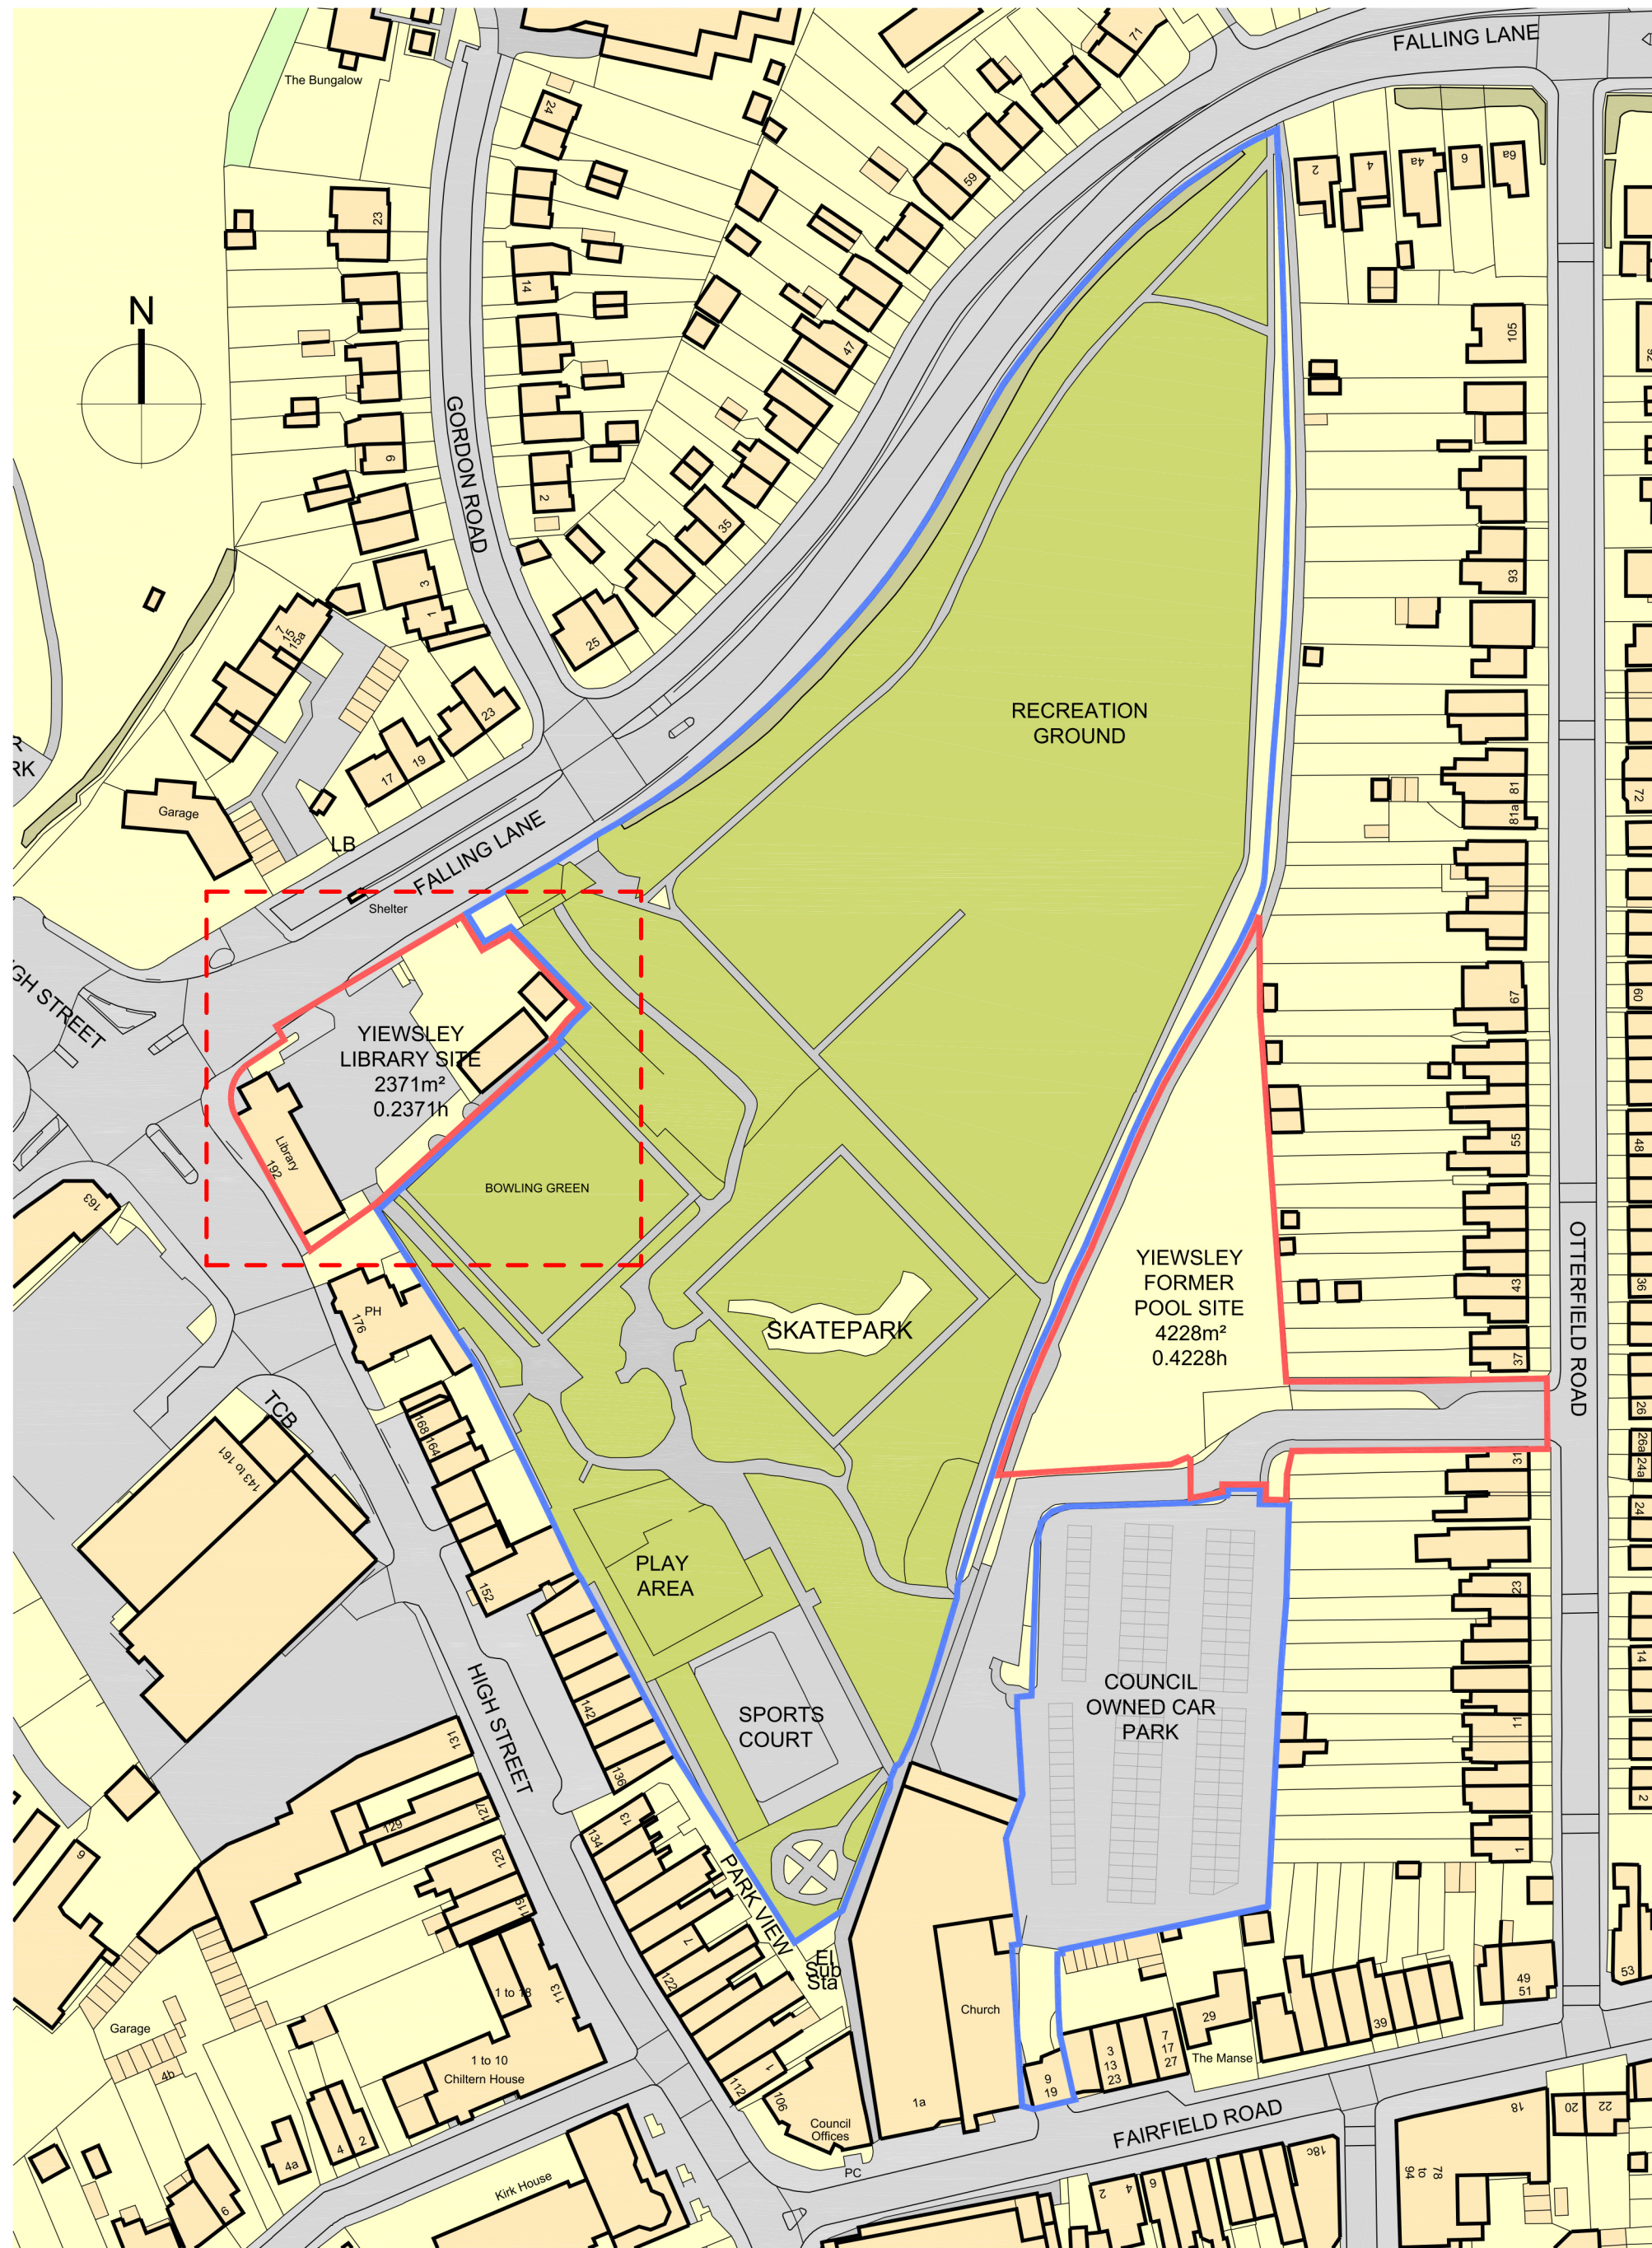


drawing title:
M9534- APL106

YIEWSLEY LIBRARY SITE
PROPOSED GROUND FLOOR PLAN

Issued for **PLANNING**

revision **D** 2023 November

Refuse collection points updated

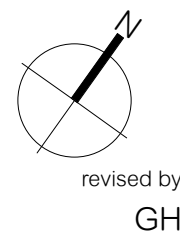

invited by
GH

Yiewsley Housing and Library Sites

Space One, Hammersmith,
London, W6 0EA


hunters project number: client project number: drawn by: checked by: scale:
M9534 - GH JW 1: 100 @ A0

All drawings are to be printed in colour.

Use figured dimensions only. All levels and dimensions to be checked on site. This drawing is to be read in conjunction with all other relevant drawings and specifications. Hunters is a trading name of Hunter & Partners Limited. © Hunter & Partners Limited. All rights reserved.

Space One Beadon Road
London W6 0EA
T 020 8237 8200
mail@hunters.co.uk
www.hunters.co.uk

model ref.: C:\Revit Local\M9534-Falling Lane_Central File-Planning_2023-06-27_detached_g_horti.rvt

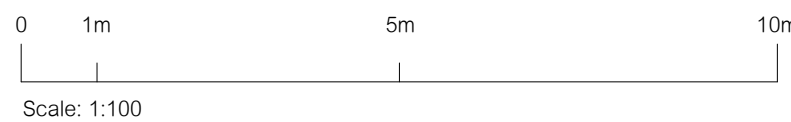

D	2023 November	GH	Refuse collection points updated
C	2023 July	GH	Structural column added
B	2023 July	GH	Issued for Planning
A	2023 June	GH	Issued for Coordination
Revision	Date	Revised by	

Revision History