



Second Floor

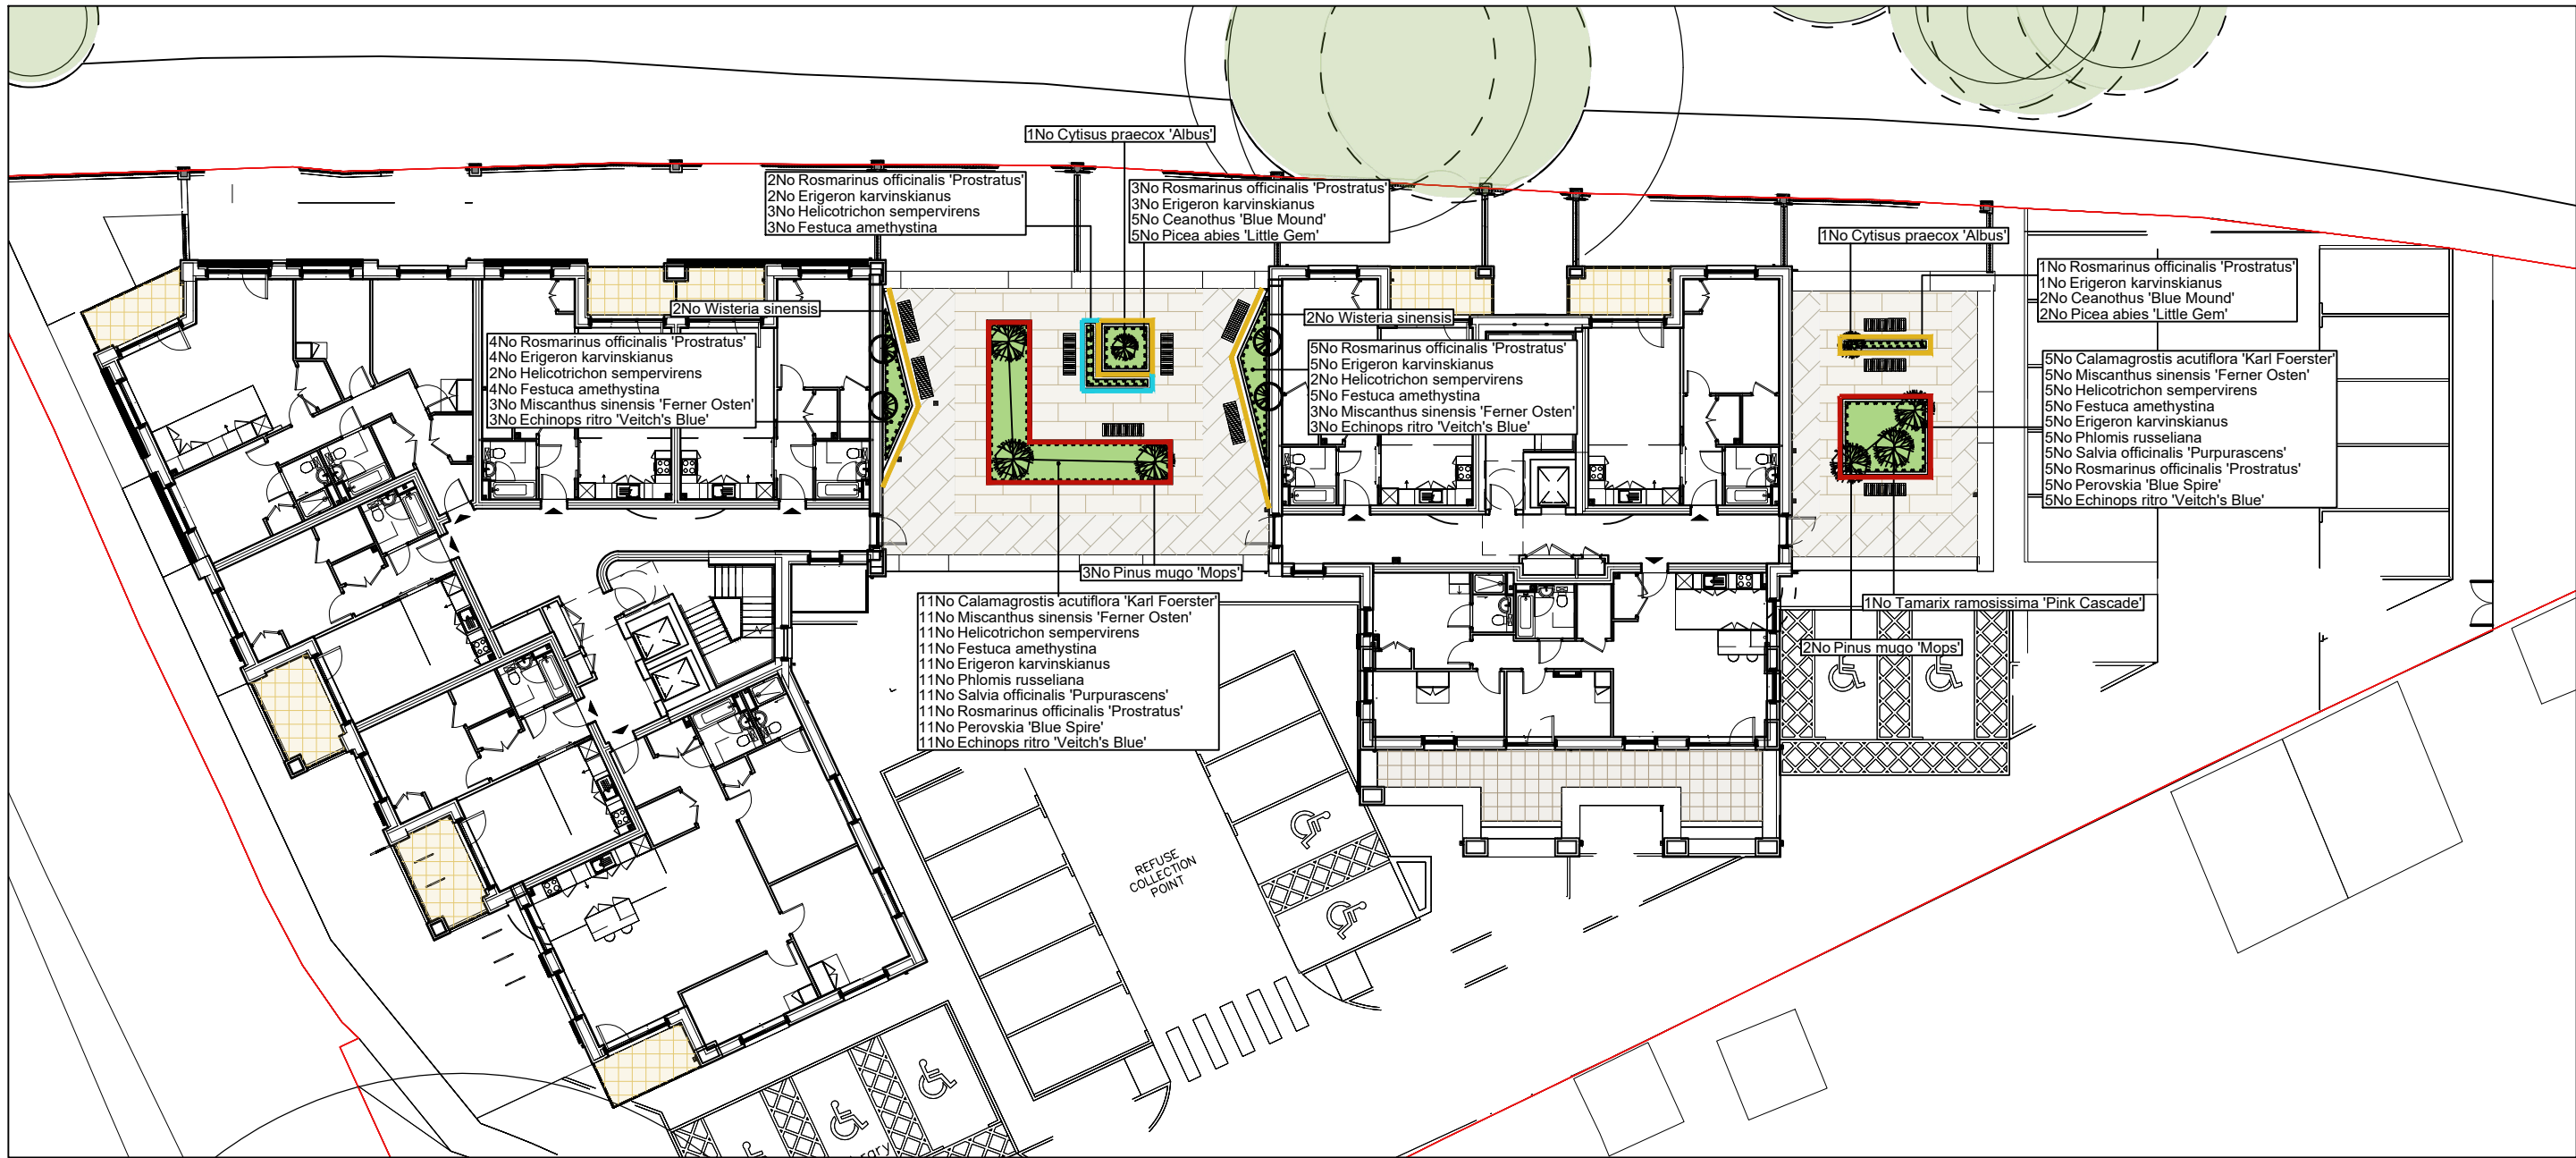

Third Floor



Fourth Floor

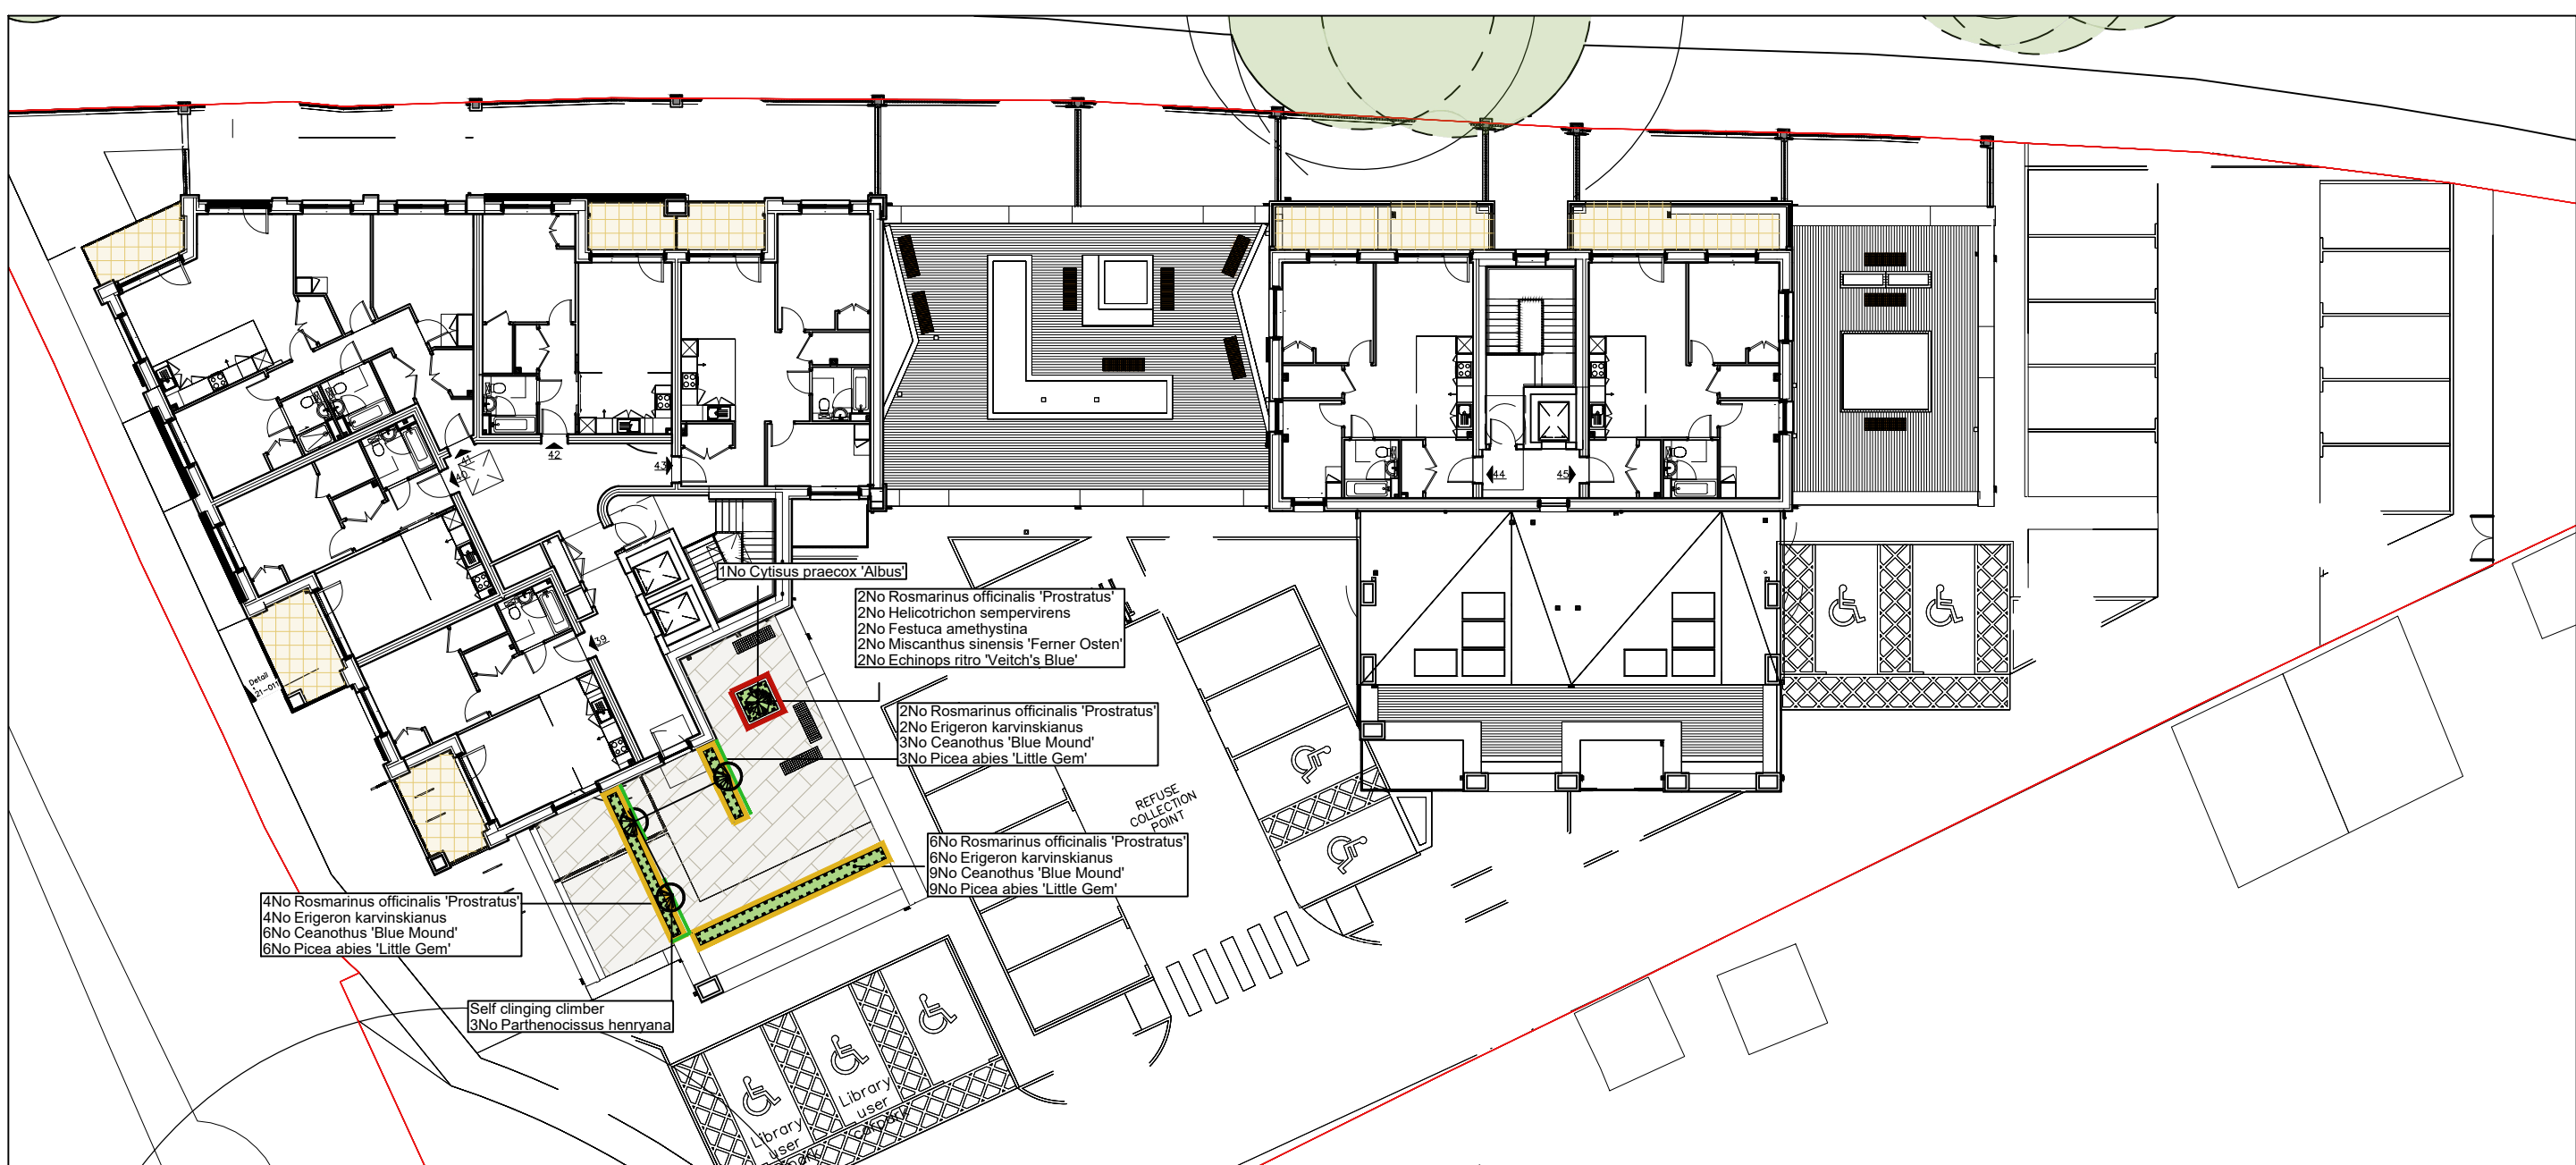

Landscape Proposals
subject to Bird Hazard
Management Plan

Roof Landscape Planting Schedule						
Conifers						
Species Name	Height	Pot Size	Specification	Density	No.	
Picea abies 'Little Gem'	60-80cm	8L	Bushy C	6/m²	22	-
Pinus mugo 'Mops'	50-60cm	8L	Bushy C	6/m²	22	-
Shrubs						
Species Name	Height	Pot Size	Specification	Density	No.	
Ceanothus 'Blue Mound'	8L	8L	Branchy 3 brks C	6/m²	22	-
Cytisus praecox 'Albus'	80-100cm	10L	Bushy 6/9 brks C	Counted	9	-
Perovskia 'Blue Spire'	90-100cm	8L	Bushy 3 brks C	6/m²	16	-
Rosmarinus officinalis 'Prostratus'	8L	8L	Bushy 4 brks C	6/m²	43	-
Salvia officinalis 'Purpurascens'	25-30cm	8L	Bushy C	6/m²	16	-
Ulmus parviflorus 'Pink Cascade'	80-100cm	10L	Branchy 7 brks C	Counted	4	-
Climbers						
Species Name	Height	Pot Size	Specification	Density	No.	
Wisteria sinensis	50-200cm	10L	Several Shoots 3/4 brks Canes	Counted	4	-
Herbaceous						
Species Name	Height	Pot Size	Specification	Density	No.	
Echinops ritro 'Veloch's Blue'	8L	Full Pot	6/m²	14	-	-
Erigeron karwinskianus	2L	Full Pot	6/m²	41	-	-
Phlox russeliana	8L	Full Pot	6/m²	16	-	-
Grasses						
Species Name	Height	Pot Size	Specification	Density	No.	
Calamagrostis acutiflora 'Karl Foerster'	2L	Full Pot	6/m²	19	-	-
Festuca amethystina	2L	Full Pot	6/m²	30	-	-
Helictotrichon sempervirens	8L	Full Pot	6/m²	25	-	-
Miscanthus sinensis 'Ferner Osten'	8L	Full Pot	6/m²	24	-	-

Roof Soft Landscape Legend

- Proposed climbing plants to be trained up adjacent walls with galvanised wires and hook set 250mm apart with support canes removed prior to planting. To be trained upon screening with temporary twine to attach tendrils to screens
- Proposed specimen shrub planting to receive short angular staking with expandable tree ties. Irrigation tubing to root systems.
- Proposed decorative mix planting to be planted in groups of 3-5-7no. of each species into weed suppressant membrane with irrigation reservoir and tubing, such as Mona irrigation watering system, and to receive 100mm gravel mulch after planting.

NOTES:
DO NOT SCALE FROM DRAWING
NOT FOR CONSTRUCTION, FOR PLANNING PURPOSES ONLY

Roof Hard Landscape Legend

- Residential Private Balcony: Dreen NXT Pedestal concrete paving slabs 500x500x40mm in Apricot Orange from Brett or similar. Laid in stack bond with pedestal system in line with engineer's details such as Dreen Fixed Plate Pedestal System from Brett.
- Residential Private Balcony: Dreen NXT Pedestal concrete paving slabs 500x500x40mm in Marble White from Brett or similar. Laid in stack bond with pedestal system in line with engineer's details such as Dreen Fixed Plate Pedestal System from Brett.
- Shared Terrace: Eden Slate Porcelain Pedestal concrete paving slabs 1000x500x20mm in Clouded Sky from Brett or similar. Laid in stretcher bond with pedestal system in line with engineer's details.
- Shared Terrace: Elegante Quartz Porcelain Pedestal concrete paving slabs 1200x400x20mm in Greige from Brett or similar. Laid in stretcher bond with pedestal system in line with engineer's details.

Planters/ Furniture/ Screens

- Straight Raised Metal Planter Edge, metal powder coated, RAL to match architectural elements. 300mm total height from adjacent paved floor level. Installation as per manufacturers and architects recommendations. Stapel edging as supplied by Logic Manufactured Bespoke or similar.
- Straight Raised Metal Planter Edge, metal powder coated, RAL to match architectural elements. 600mm total height from adjacent paved floor level. Installation as per manufacturers and architects recommendations. Stapel edging as supplied by Logic Manufactured Bespoke or similar.
- Metal Slatted Privacy and wind mitigation screen, Straight top edge, Powder coated steel, RAL, to match architectural elements. Slatted behind planter edge. Total height 2000mm.
- Vertical Timber Clad, Straight Raised Metal Planter Edge, metal powder coated, RAL to match architectural elements. Class 2 UK grown sustainable timber. 800mm total height from adjacent paved floor level.

Timber cladding to planter subject to fire safety review

- Boston 3 person Seat Length 1.9m, width 605mm, steel frame a wooden slats. Product Code BOS B6, as supplied by Furnitubes, or similar. RAL plastic coating 7001 Grey

Lighting to specialists design and not included on the landscape proposals

Ground Floor Site Plan
NTS



HEAD OFFICE
Rodbourne Rail Business Centre, Grange Lane,
Malmesbury, SN16 0ES
Tel: 01666 825646

Unit 7, Godalming Business Centre, Woolsack Way,
Godalming, GU7 1HP
Tel: 01483 425714

Suite 6, Crescent House, Yonge Close,
Eastleigh, SO50 9SX
Tel: 02382 026300

email:
mail@acdenv.co.uk



scheme: Otterfield Road,
Yiewsley
client: Bugler Developments
drawing: Roof Landscape Proposals
date: October 2024
scale: 1:250@A1
drawing no: BUG24699-13
drawn: KL checked: JC

Copyright of ACD Environmental Ltd. All rights described in Chapter IV of the Copyright, Designs and Patents Act 1988 have been generally asserted. 2011. Copyright of this plan remains with ACD until all fees have been paid in full.