



01 WEST ELEVATION
1:100



MATERIAL KEY

- 1 FACING BRICK BUFF BROWN STRETCHER BOND
- 2 FACING BRICK RED STRETCHER BOND
- 5 SEAM ZINC ROOFING
- 6 PPC ALUMINIUM COPING - DARK GREY
- 7 TIMBER ALUMINIUM COMPOSITE WINDOWS - COLOUR: DARK GREY
- 8 PPC STEEL FLAT BAR BALUSTRADE
- 11 ALUMINIUM RAINWATER DOWNPIPE AND HOPPER - COLOUR: DARK GREY
- 15 FACING BRICK DETAIL - DOUBLE SOLDIER COURSE
- 16 RECONSTITUTED STONE BAND



02 WEST ELEVATION with context
1:100



Viewsley Housing and Library Sites

Space One, Hammersmith,
London, W6 0EA


hunters project number: M9534 client project number: - drawn by: GV checked by: JW scale: 1:100 1 @ A0

All drawings are to be printed in colour.

Use figured dimensions only. All levels and dimensions to be checked on site. This drawing is to be read in conjunction with all other relevant drawings and specifications. Hunters is a trading name of Hunter & Partners Limited. © Hunter & Partners Limited. All rights reserved.

Space One Beadon Road London W6 0EA T 020 8237 8200 mail@hunters.co.uk www.hunters.co.uk

model ref: C:\Revit Local\M9534-Otterfield Road_2023-06.g.hntf.rvt

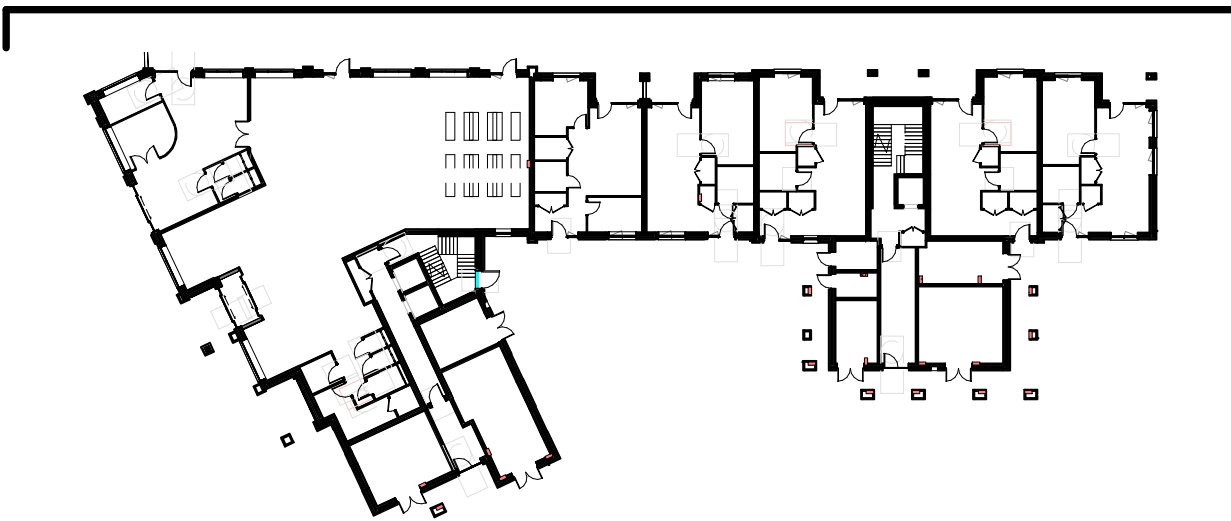

0 1m 5m 10m
Scale: 1:100

Issued for PLANNING

revision: B date: 2023 July

Issued for Planning

revised by: GH

Revision History
B 2023 July GH Issued for Planning
A 2023 June GH Issued for coordination
Date Revised by