

Roof and Terrace Planting Schedule

Conifers					
Species Name	Height	Pot Size	Specification	Density	No.
Picea abies 'Little Gem'	30cm	5L	Bushy, C	6/m ²	83
Pinus mugo 'Mops'	80-100cm	15L	Bushy, C	Counted	4

Shrubs					
Species Name	Height	Pot Size	Specification	Density	No.
Ceanothus 'Blue Mound'	8L	5L	Branched, 5 brks, C	6/m ²	83
Cytisus praecox 'Albus'	60-80cm	15L	Bushy, 6-9 brks, C	Counted	3
Perovskia 'Blue Spire'	80-100cm	15L	Bushy, 3 brks, C	6/m ²	84
Rosmarinus officialis 'Prostratus'	8L	5L	Bushy, 4 brks, C	6/m ²	82
Salvia officinalis 'Purpurascens'	25-30cm	5L	Bushy, C	6/m ²	81
Tamarix ramosissima 'Pink Cascade'	80-100cm	25-35L	Branched, 7 brks, C	Counted	1

Climbers					
Species Name	Height	Pot Size	Specification	Density	No.
Parthenocissus henryana	50cm	15L	1 1/2 brks, Framed	Counted	1

Herbaceous					
Species Name	Height	Pot Size	Specification	Density	No.
Bergenia 'Bressingham White'	2L	Full Pot	6/m ²	4	
Echinops ritro 'Veitch's Blue'	8L	Full Pot	6/m ²	21	
Erigeron karvinskianus	2L	Full Pot	6/m ²	82	
Phlox russelliana	8L	Full Pot	6/m ²	26	


Ferns					
Species Name	Height	Pot Size	Specification	Density	No.
Polypodium vulgare	2L	Full Pot	6/m ²	4	

Grasses					
Species Name	Height	Pot Size	Specification	Density	No.
Calamagrostis acutiflora 'Karl Foerster'	8L	Full Pot	6/m ²	34	
Festuca amethystina	8L	Full Pot	6/m ²	21	
Helictotrichon sempervirens	8L	Full Pot	6/m ²	21	
Miscanthus sinensis 'Ferner Osten'	8L	Full Pot	6/m ²	21	

Landscape Legend



Proposed climbing plants to be trained up adjacent walls with galvanised wires and hook set 250mm apart with support canes removed prior to planting. To be trained upon screening with tempoary twine to attach tendrils to screens

 


Proposed specimen shrub planting to receive short angular staking with expandable tree ties. Irrigation tubing to root systems.



Proposed decorative mix planting to be planted in groups of 3-5-7no. of each species into weed suppressant membrane with irrigation reservoir and tubing, such as Mona irrigation watering system, and to receive 100mm gravel mulch after planting.



Proposed BauderGREEN SB, sedum blanket, installed above BauderGREEN SUB-EM UK extensive substrate or similar. Gravel mulch to boundaries with location shown indicatively.

 

Residential Private Balcony: Yorktone Pedestal concrete paving slabs 450x450x40mm in Buff from Brett or similar. Laid in stack bond with pedestal system in line with engineer's details such as Dreen Fixed Plate Pedestal System from Brett.




Shared Terrace: Eden Slate Porcelain Pedestal concrete paving slabs 1000x500x20mm in Clouded Sky from Brett or similar. Laid in stretcher bond with pedestal system in line with engineer's details.

Planters/ Furniture/ Screens



Straight Raised Timber Planter Edge, RAL to match architectural elements. 500mm total height from adjacent paved floor level. Installation as per manufacturers and architects recommendations. Stapel edging as supplied by Logic Manufactured Bespoke or similar.

 

Timber low profile integrated timber seating, to planter edge. Linean, product code S162, as supplied by Logic Manufactured Bespoke or similar.




Straight Raised Metal Planter Edge, metal powder coated, RAL to match architectural elements. 600mm total height from adjacent paved floor level. Installation as per manufacturers and architects recommendations. Stapel edging as supplied by Logic Manufactured Bespoke or similar.



Terrace screens to be Iroko hardwood or similar approved equivalent sustainable source and shall be natural finish comprising 150 x 40mm vertical posts at 200mm centres fixed at terrace and bottom with steel plates or ensuring suitable privacy full height. The Contractor shall allow for horizontal stabilising stainless steel rods at given centres. All timber shall have capped ends.



Vertical Timber Clad, Straight Raised Metal Planter Edge, metal powder coated, RAL to match architectural elements. Class 2 UK grown sustainable timber. 800mm total height from adjacent paved floor level.

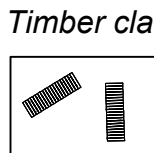

Timber cladding to planter subject to fire safety review
Boston 3 person Seat Length 1.9m, width 605mm, steel frame a wooden slats. Product Code BOS B6, as supplied by Furnitubes, or similar. RAL plastic coating 7001 Grey


Lighting to specialists design and not included on the landscape proposals




Second Floor Plan



Third Floor Plan

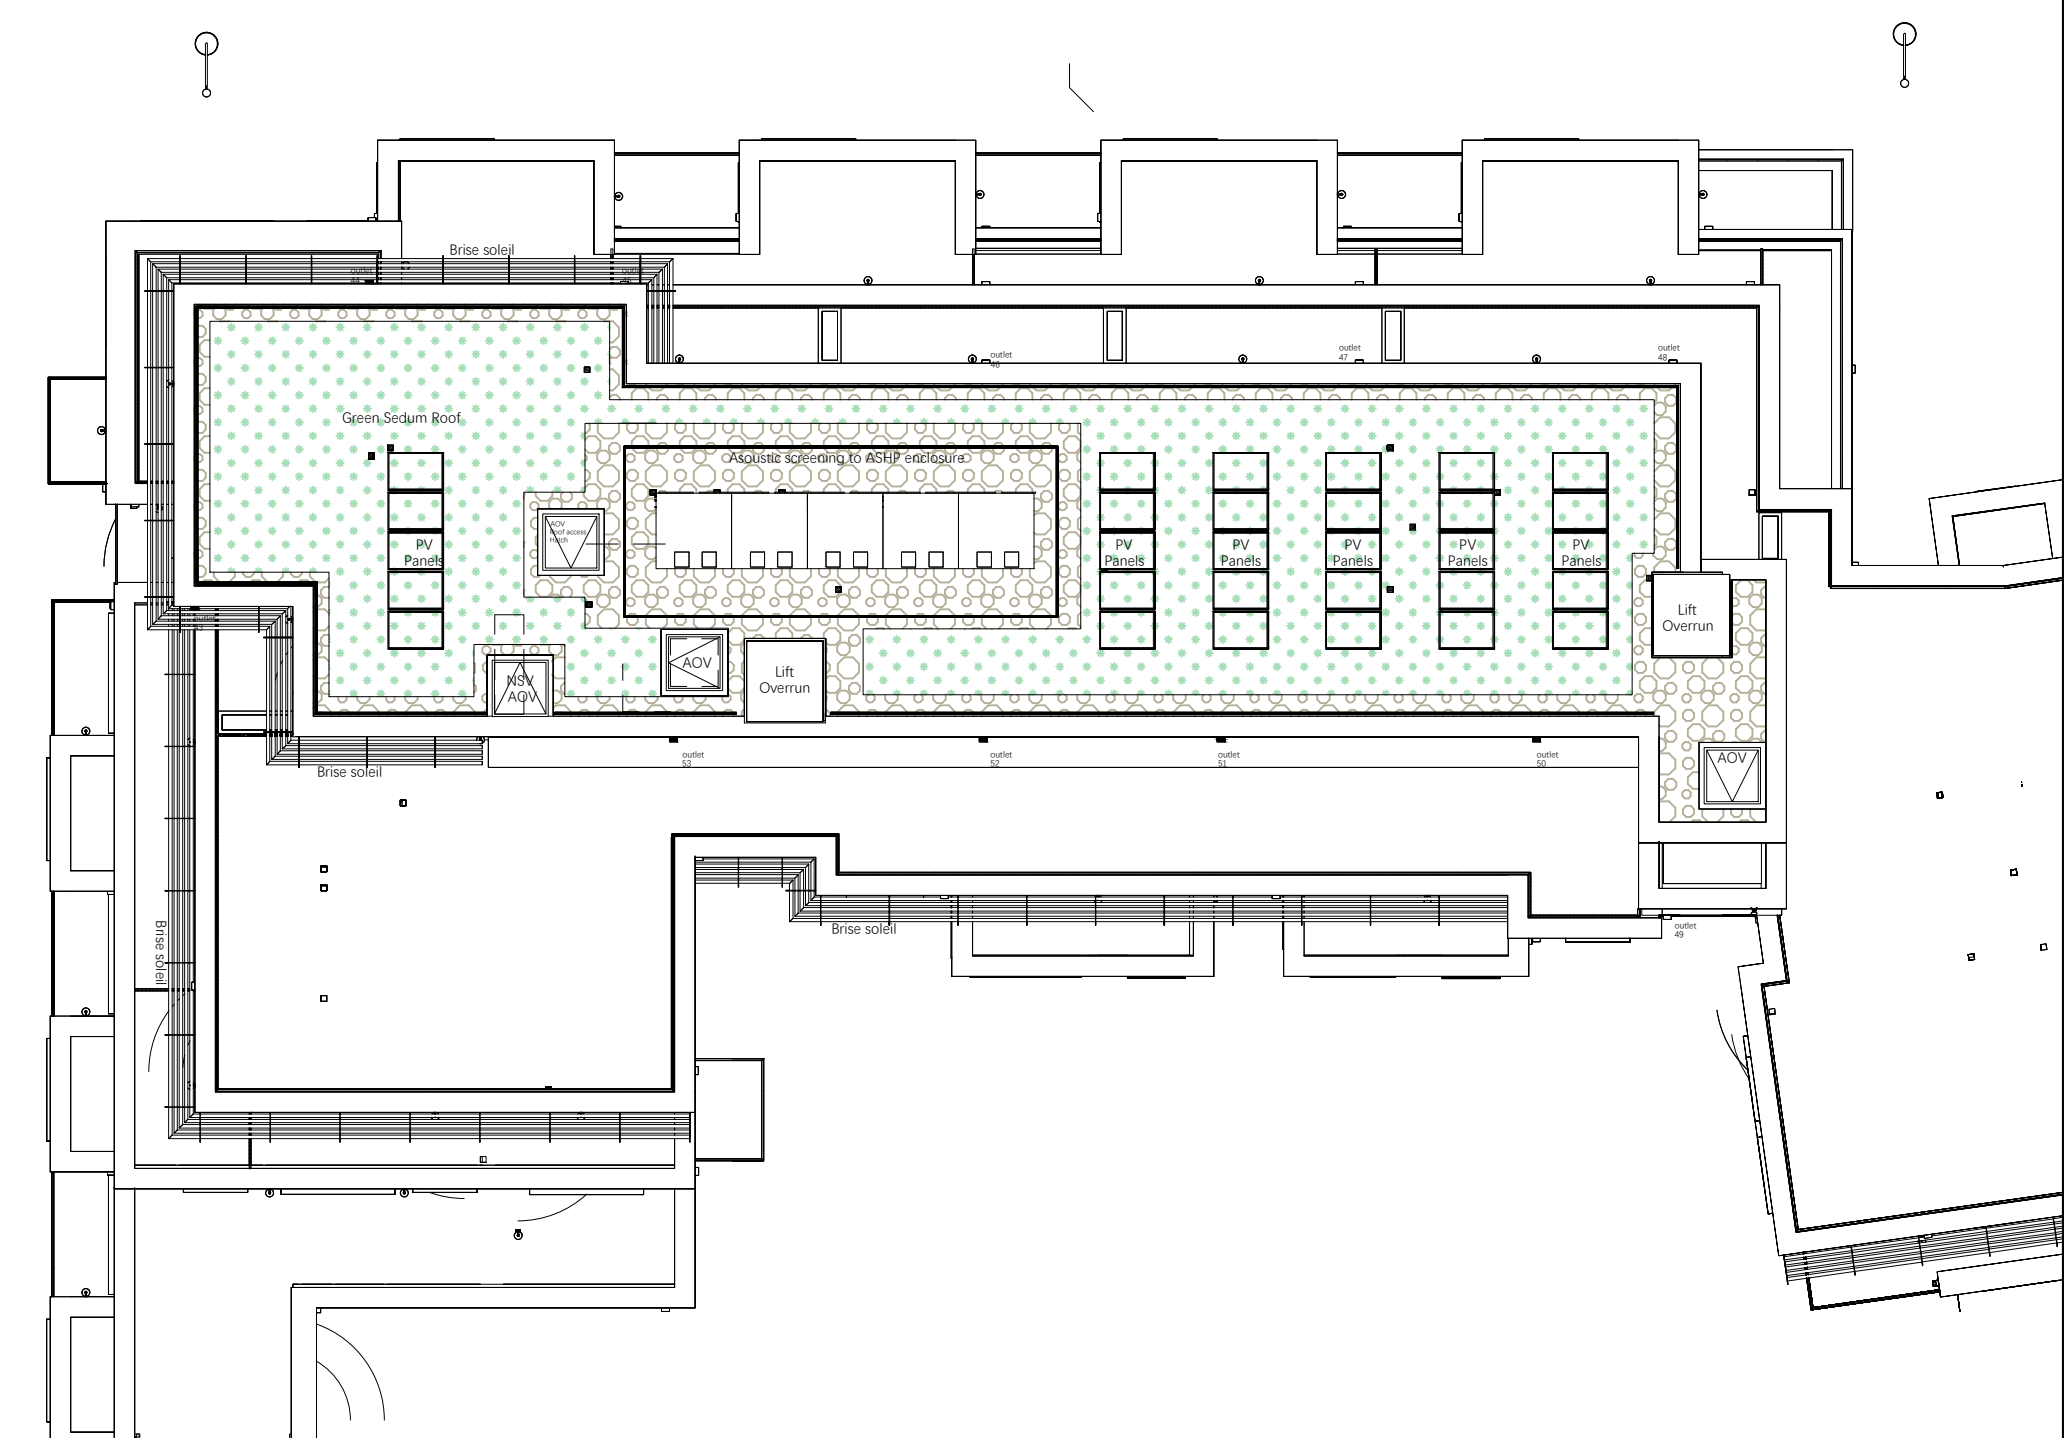

Roof Plan

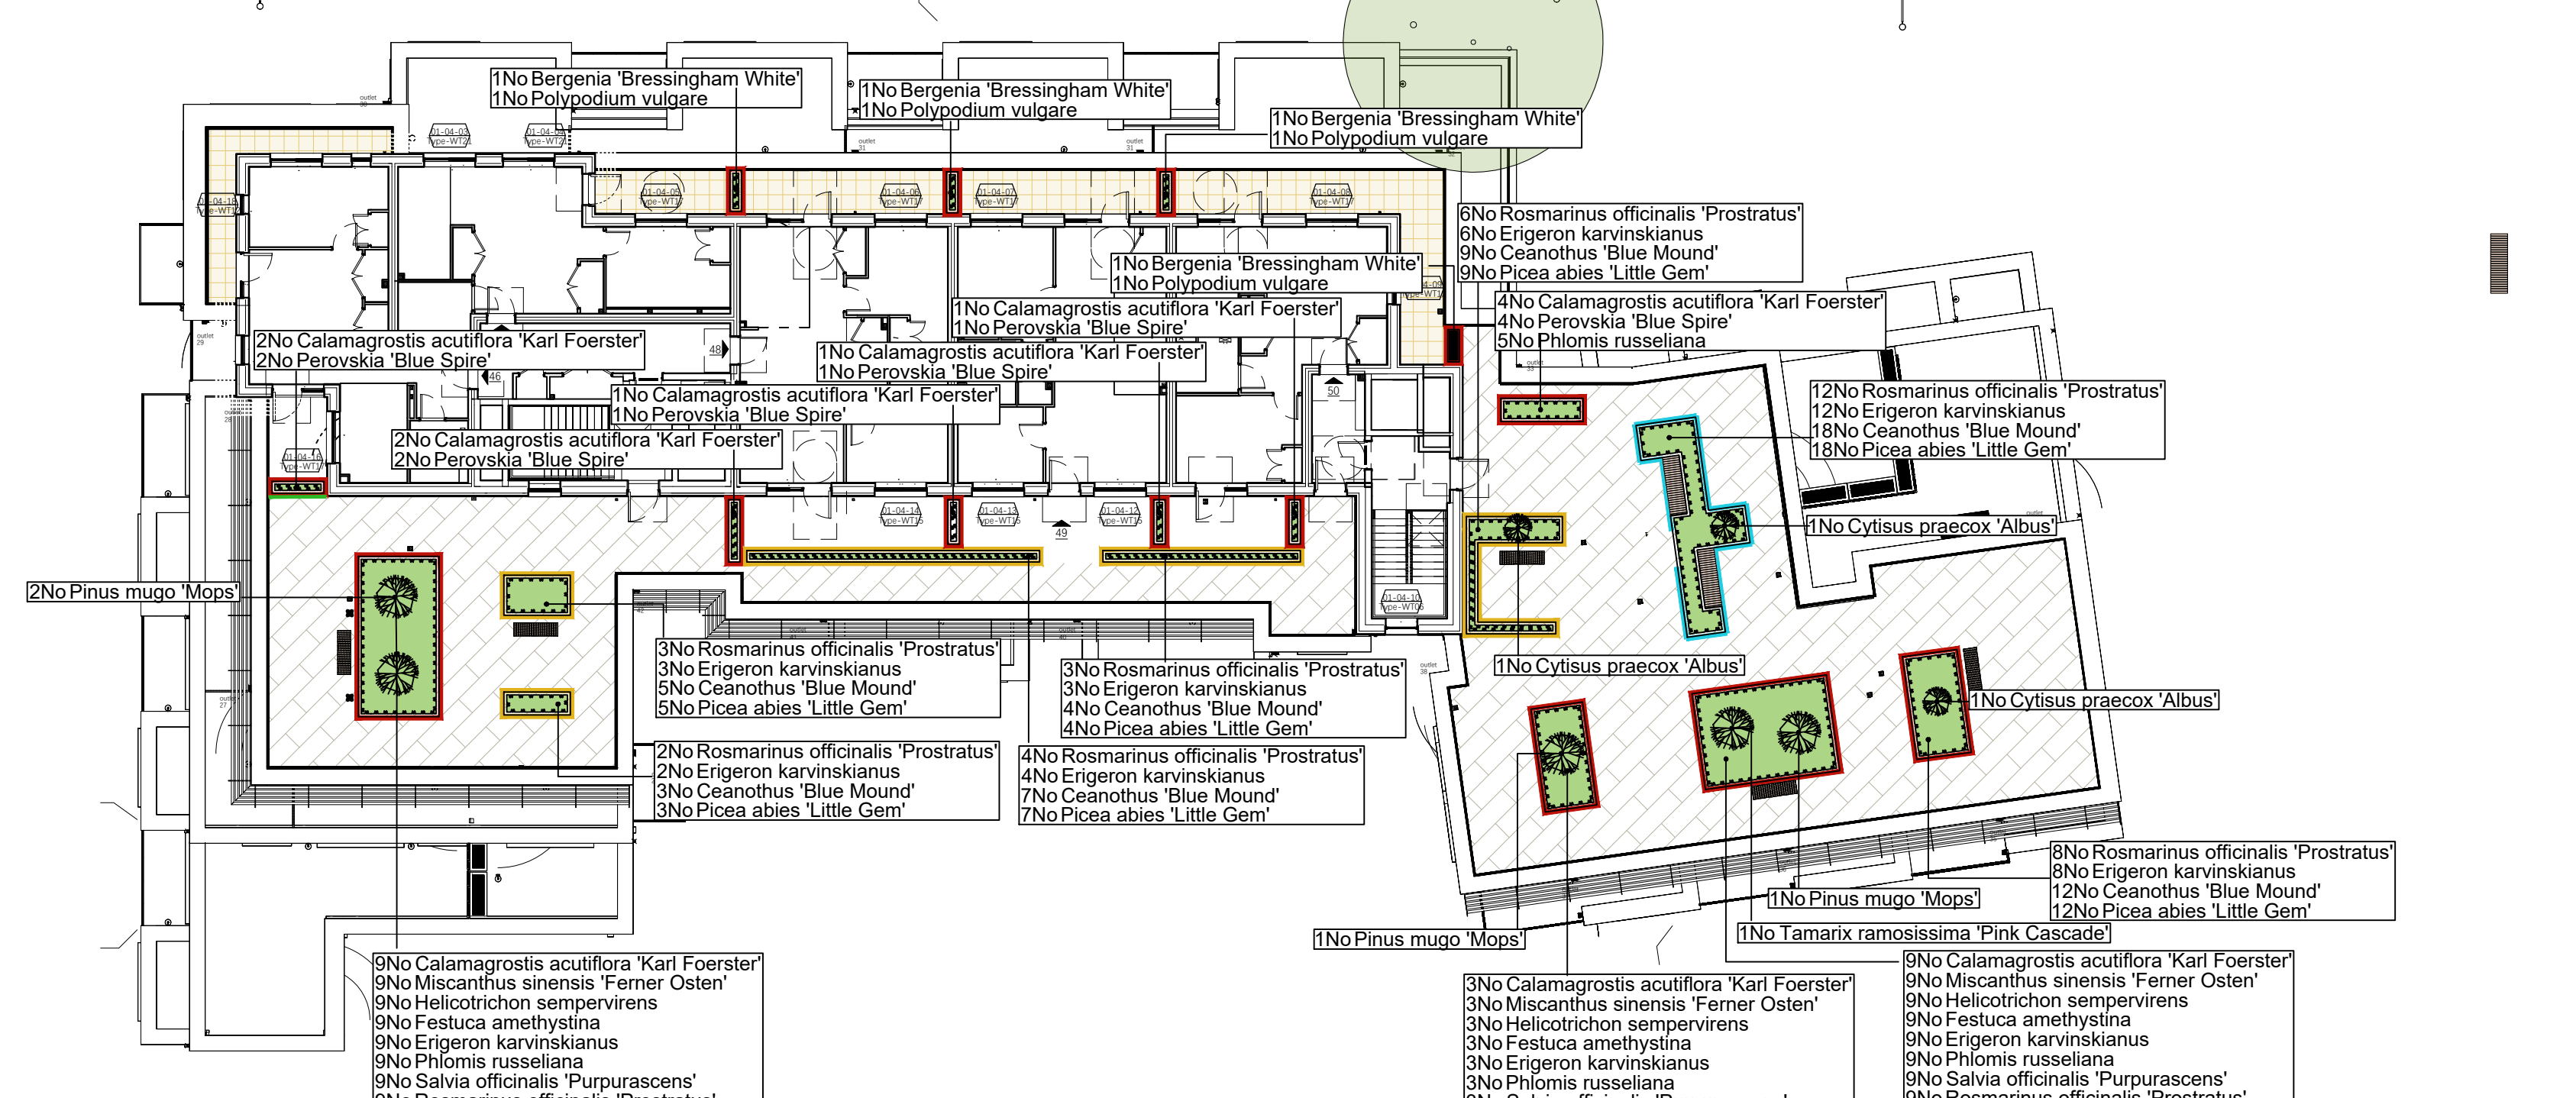

Fourth Floor Plan

SPECIFICATION
All works generally, to comply with the written Soft Landscape Specification.

NOTES:
DO NOT SCALE FROM DRAWING
NOT FOR CONSTRUCTION, FOR PLANNING PURPOSES ONLY

B	13.05.25	Client comments	ZZ
A	08.05.25	Client comments	ZZ
Rev	Date	Details	Drawn



HEAD OFFICE
Rodbourne Rail Business Centre, Grange Lane,
Malmesbury, SN16 0ES
Tel: 01666 825646

Unit 7, Godalming Business Centre, Woolsack Way,
Godalming, GU7 1HP
Tel: 01483 425714

Suite 6, Crescent House, Yonge Close,
Eastleigh, SO50 9SX
Tel: 02382 026300

email:
mail@acdenv.co.uk



scheme: Falling Lane, Viewsley

client: Bugler developments

drawing: Roof and Terrace

Landscape Proposals

date: March 2025

scale: 1:200@A1

drawing no: BUG24775 13B

drawn: KL checked: JS

Copyright of ACD Environmental Ltd. All rights described in Chapter IV of the Copyright, Designs and Patents Act 1988 have been generally asserted. 2011. Copyright of this plan remains with ACD until all fees have been paid in full.