

Roof and Terrace Planting Schedule


Species Name	Height	Pot Size	Specification	Density	No.	Area	Length
Conifers							
Picea abies 'Little Gem'	20-30cm	3L	Bushy C	6/m ²	65	11.49m ²	
Pinus mugo 'Mops'	30-40cm	1.5L	Bushy C	Counted	4		
						Total: 11.49m ²	

Species Name	Height	Pot Size	Specification	Density	No.
Shrubs					
Ceanothus 'Blue Mound'	3L	Branched	5 brks C	6/m ²	65
Cytisus praecox 'Albus'	60-80cm	1.5L	Bushy	6/9 brks C	Counted
Perovskia 'Blue Spire'	30-40cm	3L	Bushy	3 brks C	6/m ²
Rosmarinus officinalis 'Prostratus'	3L	Bushy	4 brks C	6/m ²	62
Salvia officinalis 'Purpurascens'	25-30cm	3L	Bushy C	6/m ²	20
Tamanix ramosissima 'Pink Cascade'	80-100cm	25-35L	Branched	7 brks C	Counted

Species Name	Height	Pot Size	Specification	Density	No.
Herbaceous					
Bergenia 'Bressingham White'	3L	Full Pot	6/m ²	7	-
Echinops ritro 'Veitch's Blue'	3L	Full Pot	6/m ²	20	-
Erigeron karvinskianus	2L	Full Pot	6/m ²	62	-
Phlox russeliana	3L	Full Pot	6/m ²	20	-

Species Name	Height	Pot Size	Specification	Density	No.
Ferns					
Polypodium vulgare	2L	Full Pot	6/m ²	7	-

Species Name	Height	Pot Size	Specification	Density	No.
Grasses					
Calamagrostis acutiflora 'Karl Foerster'	3L	Full Pot	6/m ²	48	-
Festuca amethystina	2L	Full Pot	6/m ²	20	-
Helictotrichon sempervirens	3L	Full Pot	6/m ²	20	-
Miscanthus sinensis 'Ferner Osten'	3L	Full Pot	6/m ²	20	-

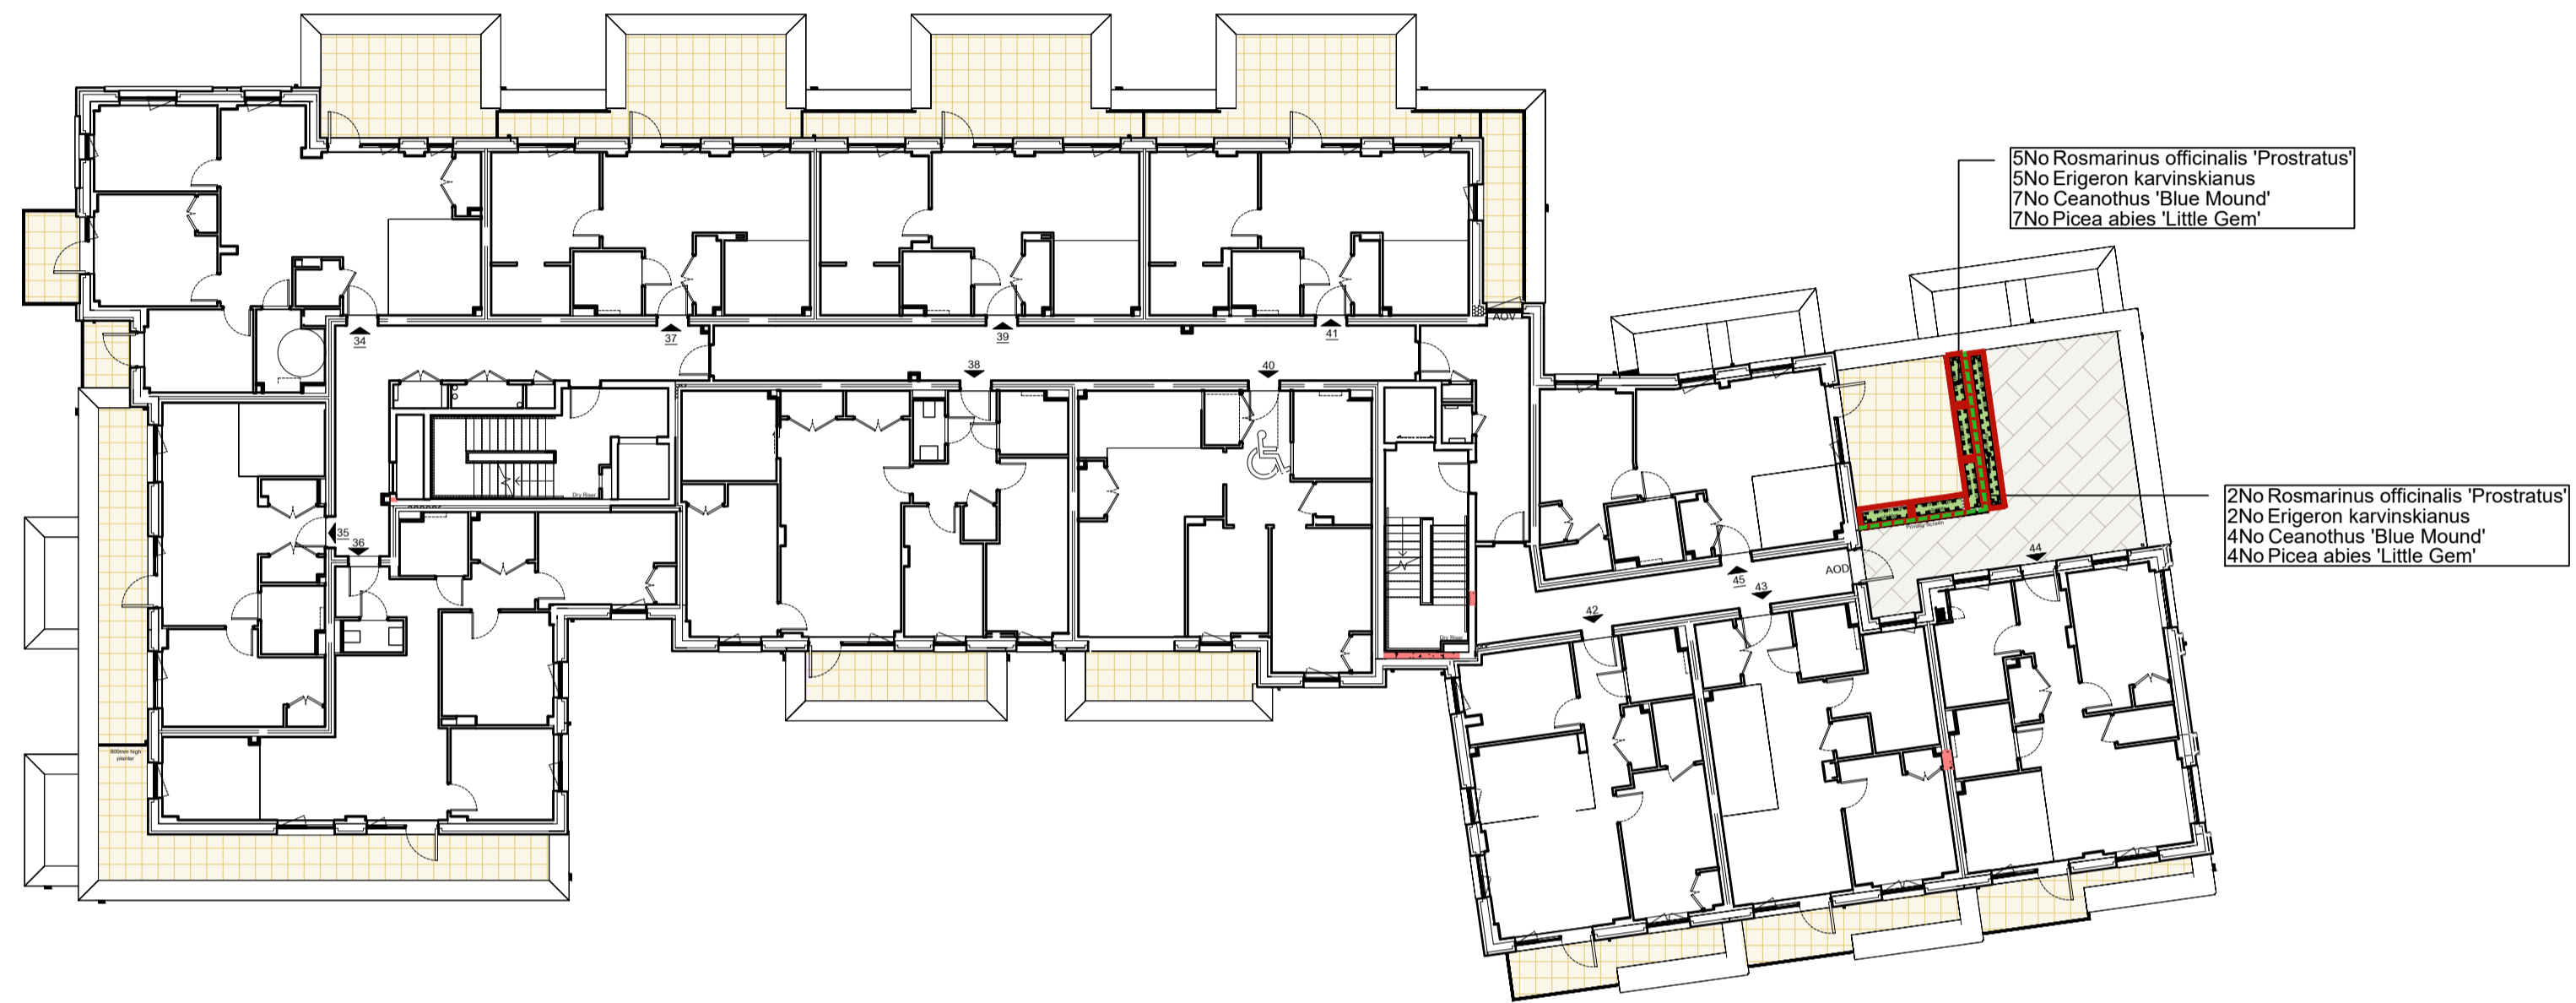

Third Floor Plan

Landscape Legend

Proposed specimen shrub planting to receive short angular staking with expandable tree ties. Irrigation tubing to root systems.

Proposed decorative mix planting to be planted in groups of 3-5-7no. of each species into weed suppressant membrane with irrigation reservoir and tubing, such as Mona irrigation watering system, and to receive 100mm gravel mulch after planting.

See planting schedule on sheet 2

Proposed BauderGREEN SB, sedum blanket, installed above BauderGREEN SUB-EM UK extensive substrate or similar. Gravel mulch to boundaries with location shown indicatively.

Residential Private Balcony: Yorktone Pedestal concrete paving slabs 450x450x40mm in Buff from Brett or similar. Laid in stack bond with pedestal system in line with engineer's details such as Dreen Fixed Plate Pedestal System from Brett.

Shared Terrace: Eden Slate Porcelain Pedestal concrete paving slabs 1000x500x20mm in Clouded Sky from Brett or similar. Laid in stretcher bond with pedestal system in line with engineer's details.

Planters/ Furniture/ Screens

500 Straight Raised Timber Planter Edge, RAL to match architectural elements. 500mm total height from adjacent paved floor level. Installation as per manufacturers and architects recommendations. Stapel edging as supplied by Logic Manufactured Bespoke or similar.

600 Timber low profile integrated timber seating, to planter edge. Linear, product code S162, as supplied by Logic Manufactured Bespoke or similar.


600 Straight Raised Metal Planter Edge, metal powder coated, RAL to match architectural elements. 600mm total height from adjacent paved floor level. Installation as per manufacturers and architects recommendations. Stapel edging as supplied by Logic Manufactured Bespoke or similar.

800 Vertical Timber Clad, Straight Raised Metal Planter Edge, metal powder coated, RAL to match architectural elements. Class 2 UK grown sustainable timber. 800mm total height from adjacent paved floor level.


Terrace screens to be Iroko hardwood or similar approved equivalent sustainable source and shall be natural finish comprising 150 x 40mm vertical posts at 200mm centres fixed at terrace and bottom with steel plates or ensuring suitable privacy full height. The Contractor shall allow for horizontal stabilising stainless steel rods at given centres. All timber shall have capped ends.

Timber cladding to planter subject to fire safety review
Boston 3 person Seat Length 1.9m, width 605mm, steel frame a wooden slats. Product Code BOS B6, as supplied by Furnitubes, or similar. RAL plastic coating 7001 Grey

Lighting to specialists design and not included on the landscape proposals

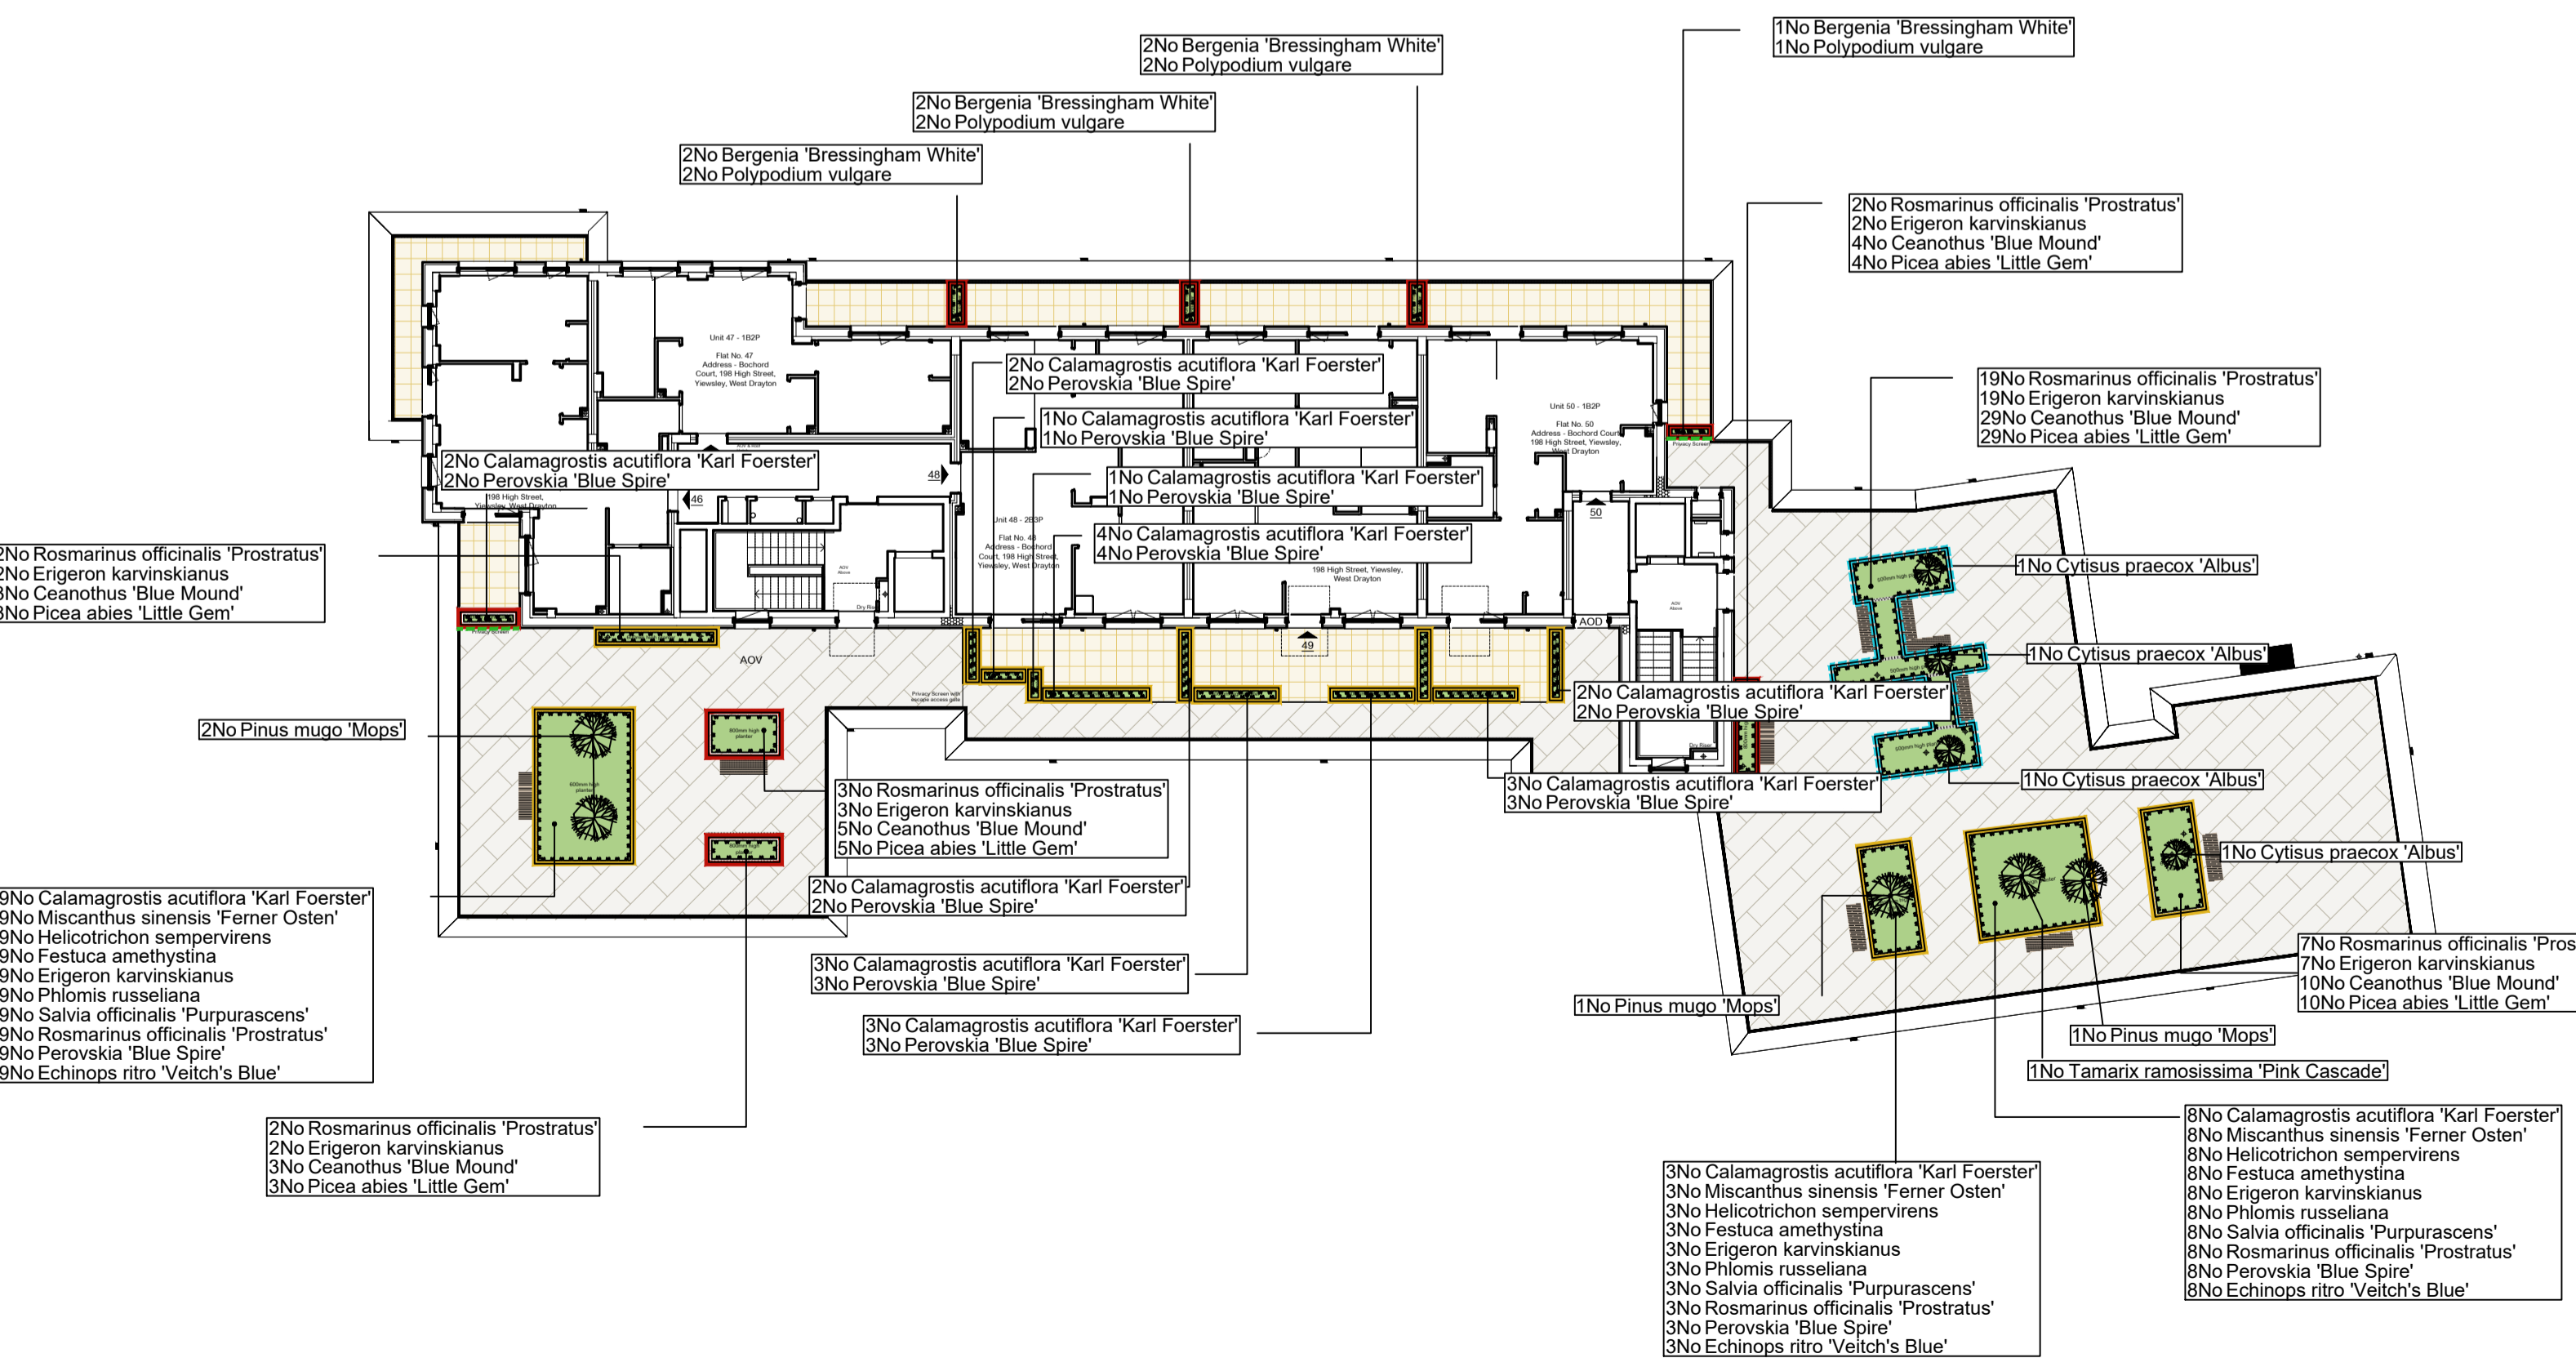


Fourth Floor Plan

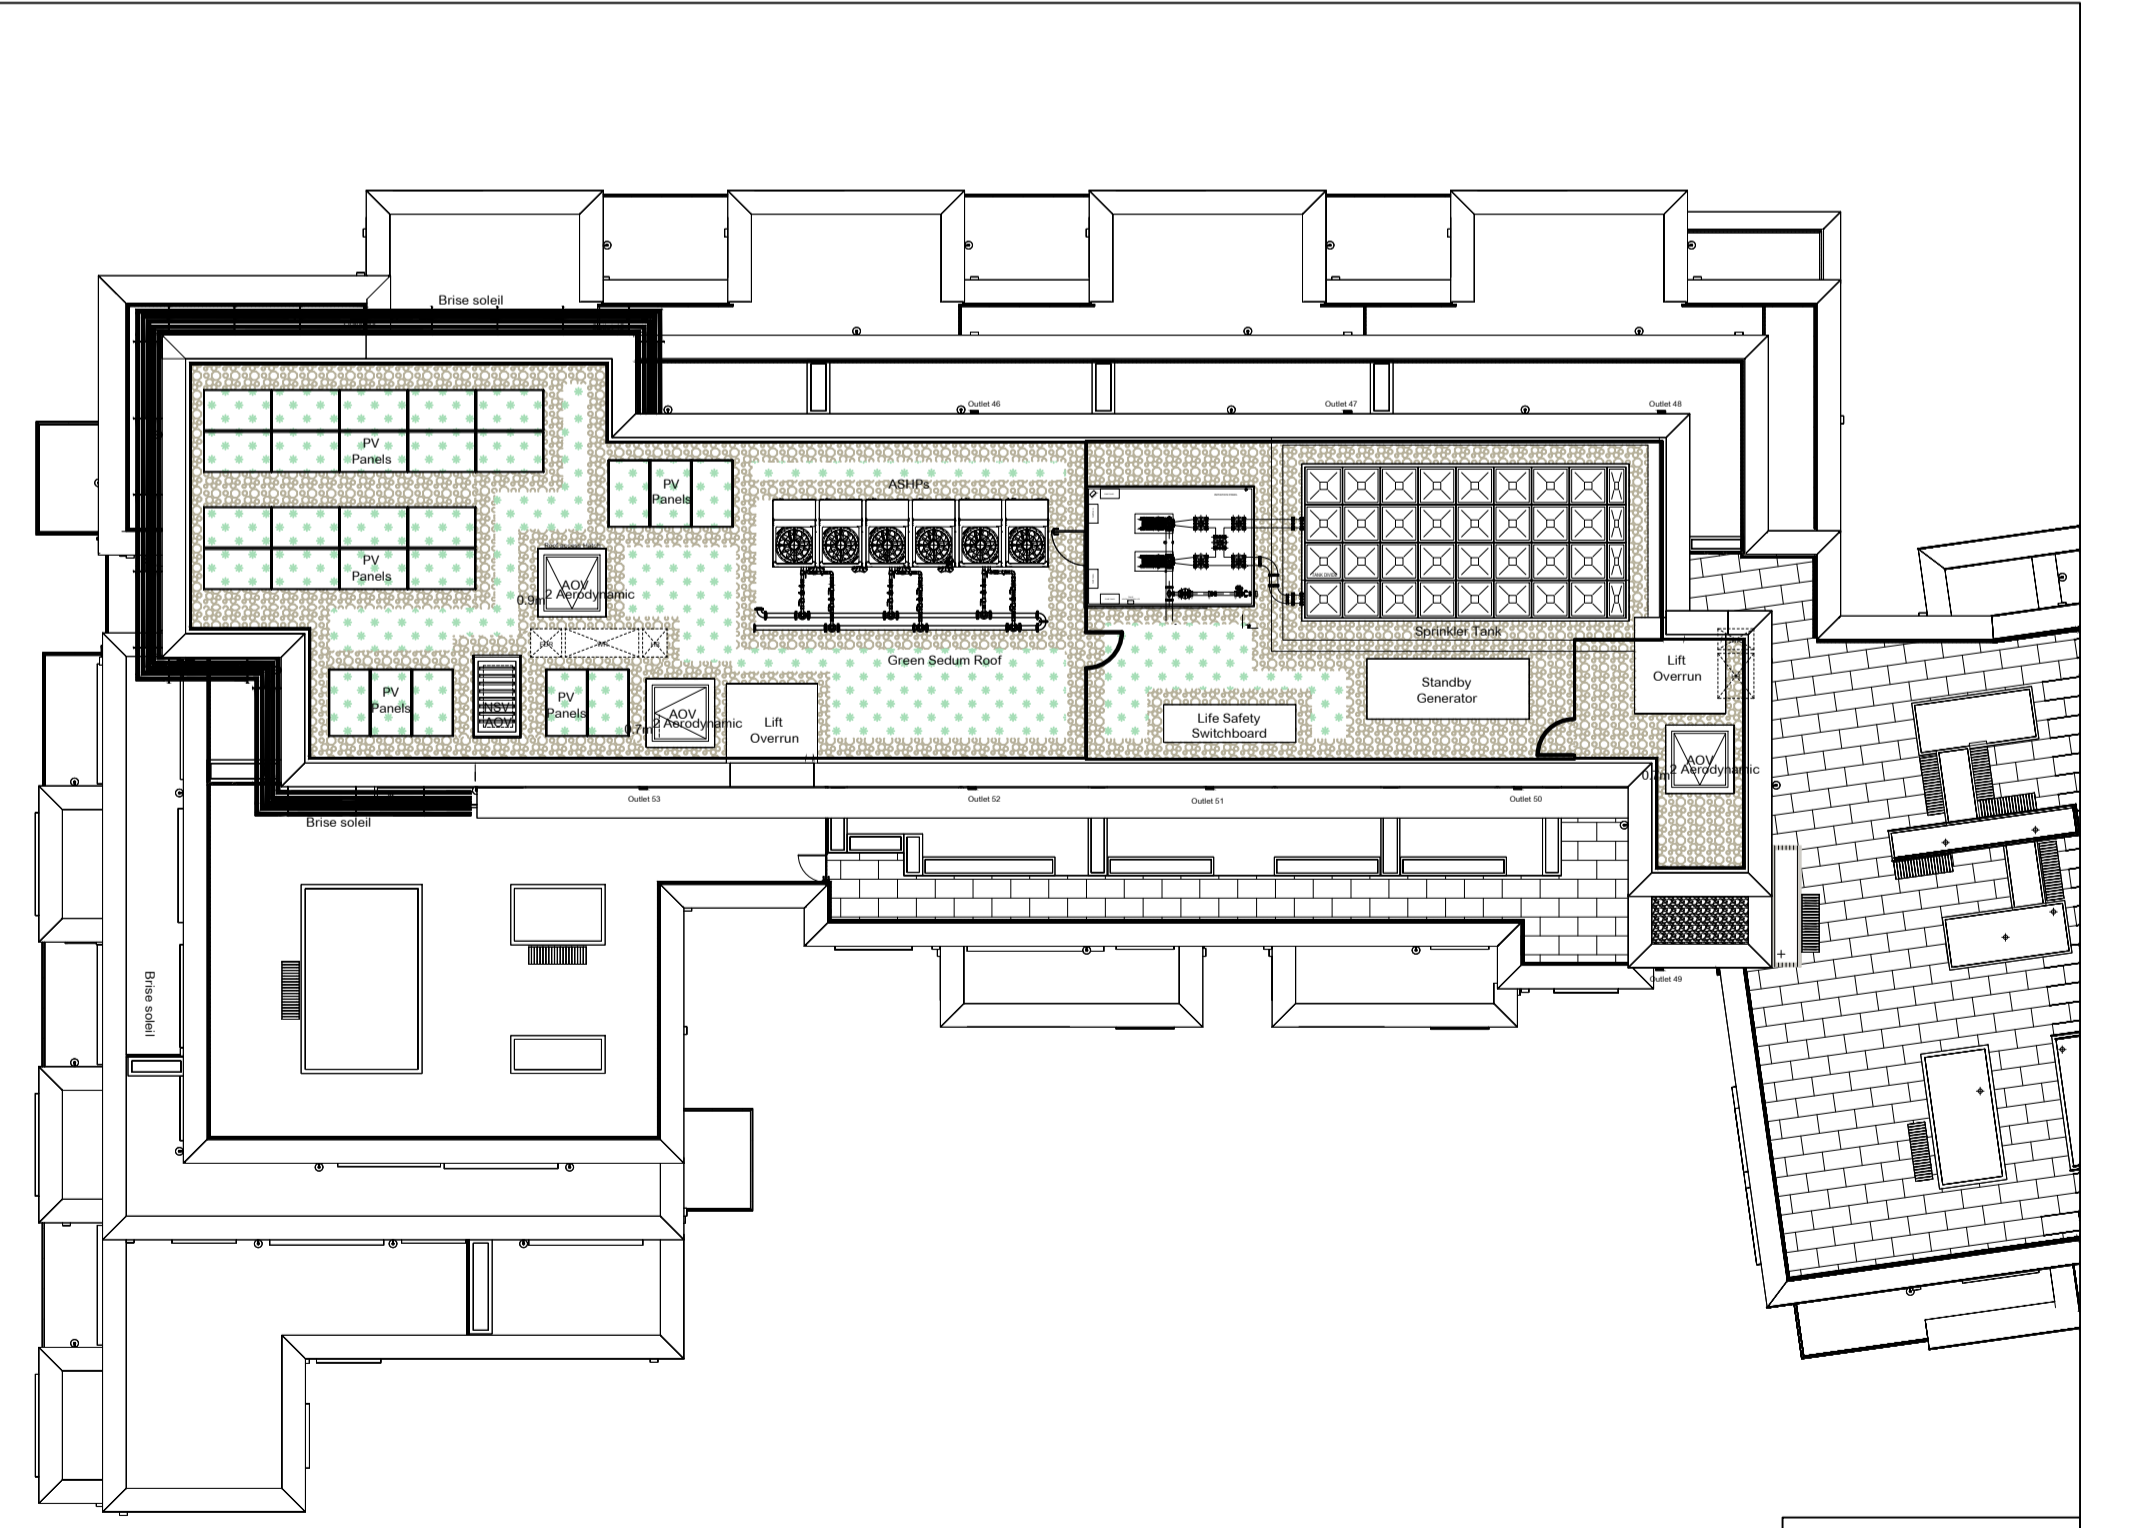

Roof Plan

SPECIFICATION
All works generally, to comply with the written Soft Landscape Specification.

NOTES:
DO NOT SCALE FROM DRAWING
NOT FOR CONSTRUCTION, FOR PLANNING PURPOSES ONLY

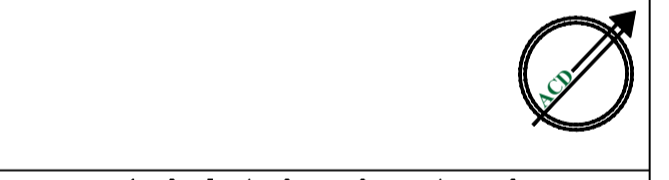

Rev	Date	Details	Drawn
E	15.04.26	Client and LPA comments	ZZ
D	18.03.26	Client comments	ZZ
C	21.01.26	layout revision	ZZ
B	13.05.25	Client comments	ZZ
A	08.05.25	Client comments	ZZ



ACD ENVIRONMENTAL
HEAD OFFICE
Rodbourne Rail Business Centre, Grange Lane,
Malmesbury, SN16 0ES
Tel: 01666 825646
Unit 7, Godalming Business Centre, Woolsack Way,
Godalming, GU7 1HP
Tel: 01483 425714
Suite 6, Crescent House, Yonge Close,
Eastleigh, SO50 9SX
Tel: 02382 026500
email:
mail@acdenv.co.uk



scheme: Falling Lane, Yiewsley
client: Bugler developments
drawing: Roof and Terrace
Landscape Proposals
date: March 2025
scale: 1:200@A1
drawing no: BUG24775 13E Sheet 2
drawn: KL checked: JS

Copyright of ACD Environmental Ltd. All rights described in Chapter IV of the Copyright, Designs and Patents Act 1988 have been generally asserted. 2011. Copyright of this plan remains with ACD until all fees have been paid in full.