


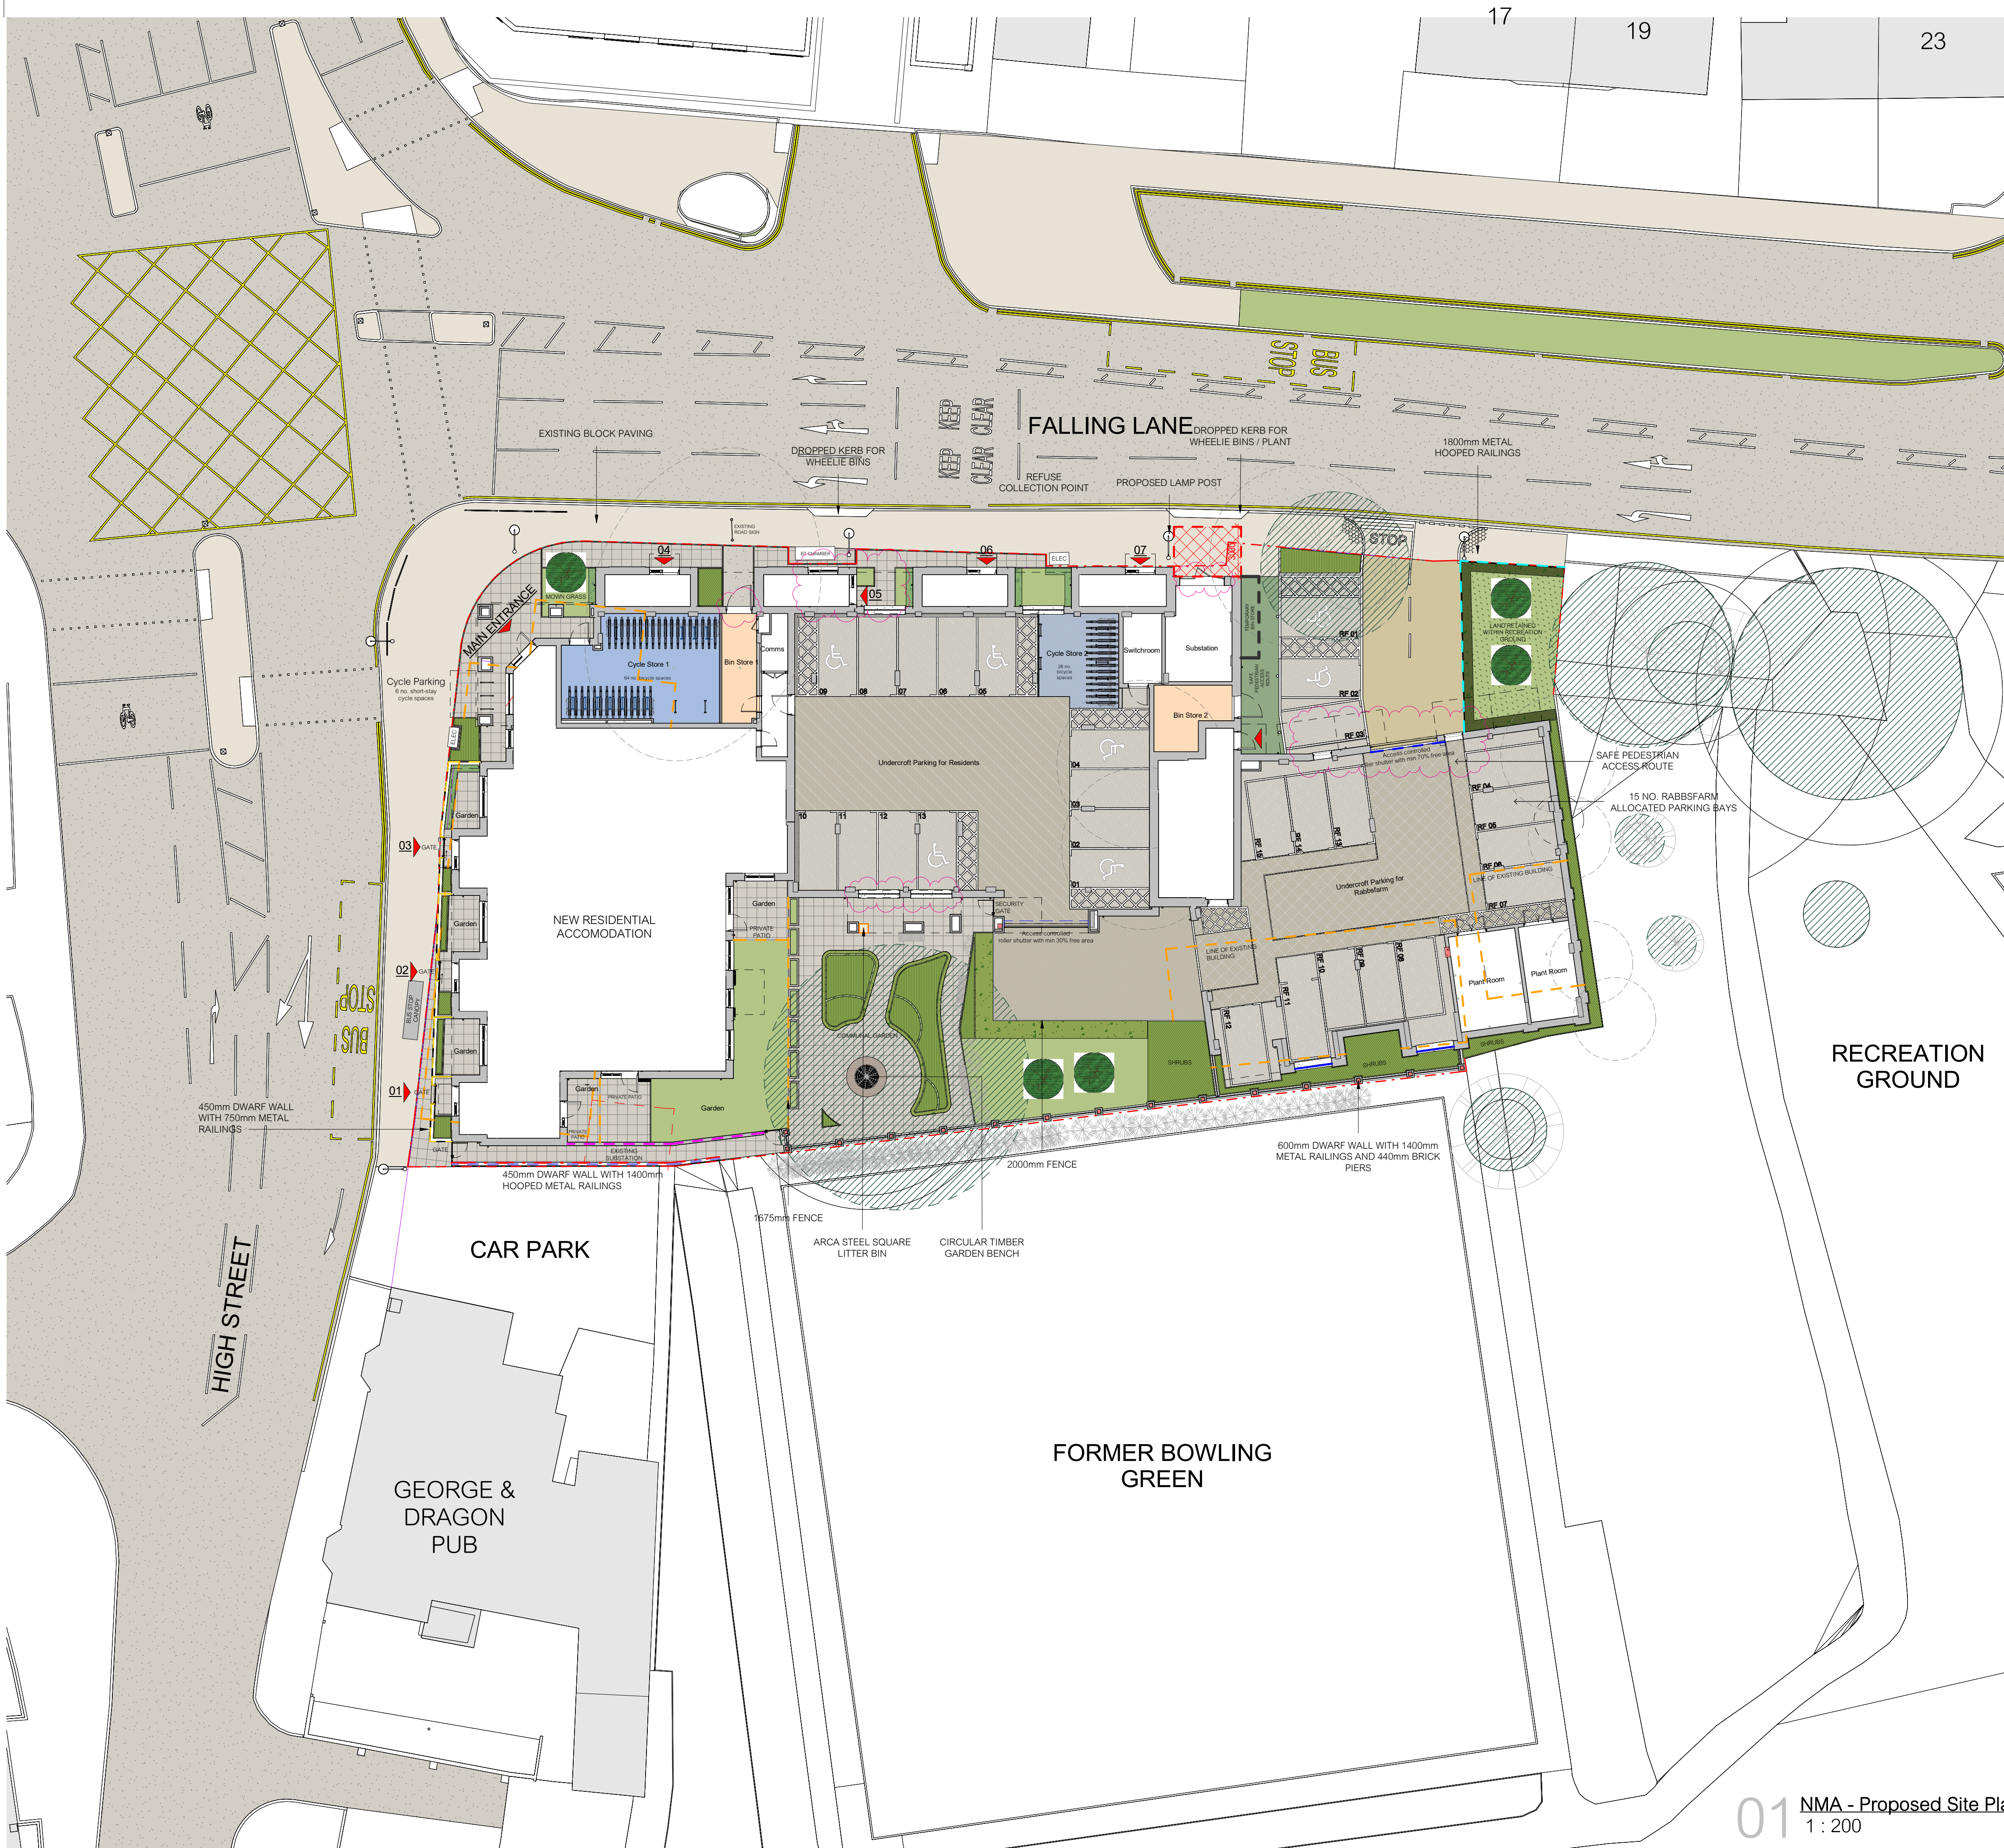

- Application Site boundary (to be checked and verified by the client before any site works commence)
- Line of existing substation
- Line of building above
- 1800mm metal hooped railings, primed and painted black
- 600mm dwarf brick wall with 1400mm railings, primed and painted black, and 440mm brick piers
- 1800mm brick wall
- 450mm dwarf brick wall with 1400mm hooped metal railings, primed and painted black
- 2000mm timber fence
- 1675mm timber fence
- 450mm dwarf brick wall with 750mm railings, primed and painted black
- Access controlled roller shutter
- Security Gate
- Gate - private access gate with fob/ code entry and release button exit
- Existing CAT A, B & C trees to be retained with root protection zone
- RFXF Rabbsfarm Car Parking Space, where XX is the space number. White painted markings
- Circular timber garden bench
- Timber garden bench
- Tactile paving with drop kerb
- Cycle Store
- Bin Store
- Existing Lamp Post (to be retained)
- New Lamp Post
- Existing Lamp Post (to be removed)
- Arca Steel Square Litter Bin
- Passive EV Parking Space
S - Single EV Charger
T - Twin EV Charger
- Active EV Parking Space (20% of all spaces)
S - Single EV Charger
T - Twin EV Charger
- SSEN Clear Access Zone

- Proposed new trees
- Proposed Grass Area
- Proposed Grassland Area (Hardy)
- Proposed decorative shrub planting with 75mm bark mulch (no thorn or poisonous species)
- Proposed Evergreen Single Species Hedge (no thorn or poisonous species)
- Proposed Hornbeam Hedge
- Proposed Mixed Native Species Hedge (no thorn or poisonous species)
- Raised Planter
- Residential Patio Terrace and Footpaths - Marshalls Concrete paving 450x450. Colour buff
- Footpaths - Tarmac Surface
- Footpaths - Concrete Pavers to match existing footpath
- Road - Tarmac Surface. Colour beige
- Safe pedestrian access route - Tarmac Surface. Colour green
- Parking Bays - Herringbone block permeable paving. Colour bracken
- Road Surface - Herringbone block permeable paving. Colour TBC

P09	11/12/25	ML	NMA Changes Clouded
P08	14/11/25	ACR	NMA G2 For Comment
P07	30/05/25	ACR	NMA Review
P06	27/05/25	ACR	Site boundary aligned with Highway Boundary
P05	19/05/25	ACR	Issued for comment
P04	13/05/25	ACR	Revised landscape
P03	09/05/25	ACR	
Revision	Date	Revised by	

Revision History

hunters

Space One Beadon Road
London W6 0EA

T 020 8237 8200
mail@hunters.co.uk
www.hunters.co.uk

Falling Lane
192 High Street, Yiewsley,
London Borough of Hillingdon, UB7 7BE.


NMA - Proposed Site Plan
YIEWSLEY LIBRARY SITE

Issued for Preliminary

hunters project number:	client project number:	scale:	drawn by:	checked by:
1263	1263	As @ A1 indicated	AOR	ML

drawing title:
1263- HUN- 01- 00- DR- A- 03-1001

revision	date	revised by
P09	11/12/25	ML
NMA Changes Clouded		

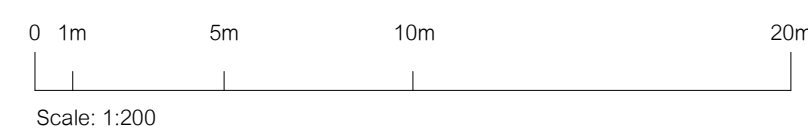

All drawings are to be printed in colour.

model ref: C:\Revit Local\1263-HUN-01-ZZ-M3-A-00-0001.mxd\N57UR.rvt

Use figured dimensions only. All levels and dimensions to be checked on site. This drawing is to be read in conjunction with all other relevant drawings and specifications. Hunters is a trading name of Hunter & Partners Limited. © Hunter & Partners Limited. All rights reserved.

PARKING SCHEDULE

Rabbsfarm School	Residential	Total	Cycle Parking
15	13	28	97

15 no. Rabbsfarm allocated parking bays including 2 disabled
13 no. resident car parking spaces including 5 disabled
20% active electric parking bays and 80% passive

UNIT MIX

Unit Type	Count
1-Bed	18
2-Bed	19
2-Bed Wheelchair	5
3-Bed	8
TOTAL	50

REFUSE & RECYCLING STRATEGY

	Total Units	Projected Weekly Waste per household	Waste produced from all households
1-Bed	18	100 Litres	18x100= 1800 Litres
2-Bed	24	170 Litres	24x170= 4080 Litres
3-Bed	08	240 Litres	8x240= 1920 Litres
Total weekly waste arising:			7800 Litres

No. of bins required = 7800 Litres/1100 Litres = 7x1100 Litre Bins
As per Hillingdon 'Guidance for Waste and Recycling Storage and Collection'

01 **NMA - Proposed Site Plan**
1 : 200

Falling Lane

192 High Street, Viewleay,
London Borough of Hillingdon, UB7 7BE.

hunters project number	client project number	drawn by	checked by	scale
1263	1263	AOR	ML	1 : 100 @ A1

All drawings are to be printed in colour.

Use figured dimensions only. All levels and dimensions to be checked on site. This drawing is to be used in conjunction with all other relevant drawings and specifications. Hunters is the publishing name of Hunter & Partners Limited. © Hunter & Partners Limited. All rights reserved.

Space One Beadon Road
London W6 1BA


T 020 8237 4200
m@h@hunters.co.uk

www.hunters.co.uk

model ref: C:\Rvt Local\1263-Hill-01-ZZ-M3-A-00-00001_m3a03b7SUR.rvt



01 First Floor Plan
1 : 100

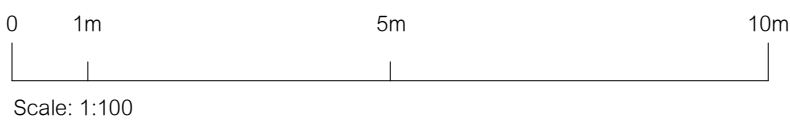

P07	11/12/25	ML	NMA Changes Clouded
P06	14/11/25	AOR	NMA 02 For Comment
P05	30/05/25	ADR	NMA Review
P04	13/05/25	ADR	Issued for comment
P03	09/05/25	ADR	Issued for Comment
P02	11/04/25	ADR	Preliminary
P01	04/04/25	ADR	First Issue
Revision	Date	Revised by	

Revision History

drawing title:
1263- HUN- 01- 01- DR- A- 05-1101

NMA - Proposed First Floor Plan
VIEWESLEY LIBRARY SITE

Issued for Preliminary

revision
P07

NMA Changes Clouded



revised by
ML

Falling Lane

192 High Street, Viewesley,
London Borough of Hillingdon, UB7 7BE.

hunters project number:	client project number:	drawn by:	checked by:	scale:
1263	1263	AOR	ML	1 : 100 @ A1

All drawings are to be printed
in colour.

Use figured dimensions only. All
levels and dimensions to be
checked on site. This drawing is
to be read in conjunction with all
other relevant drawings and
specifications. Hunters is a trading
name of Hunter & Partners Limited.
© Hunter & Partners Limited. All
rights reserved.


hunters

Space One Beadon Road
London W6 0EA

T 020 8237 8200
mail@hunters.co.uk


www.hunters.co.uk

model ref: C:\Revit Local\1263-HUN-01-ZZ-M3-A-00-0001_m_lucas\NSTR.rvt

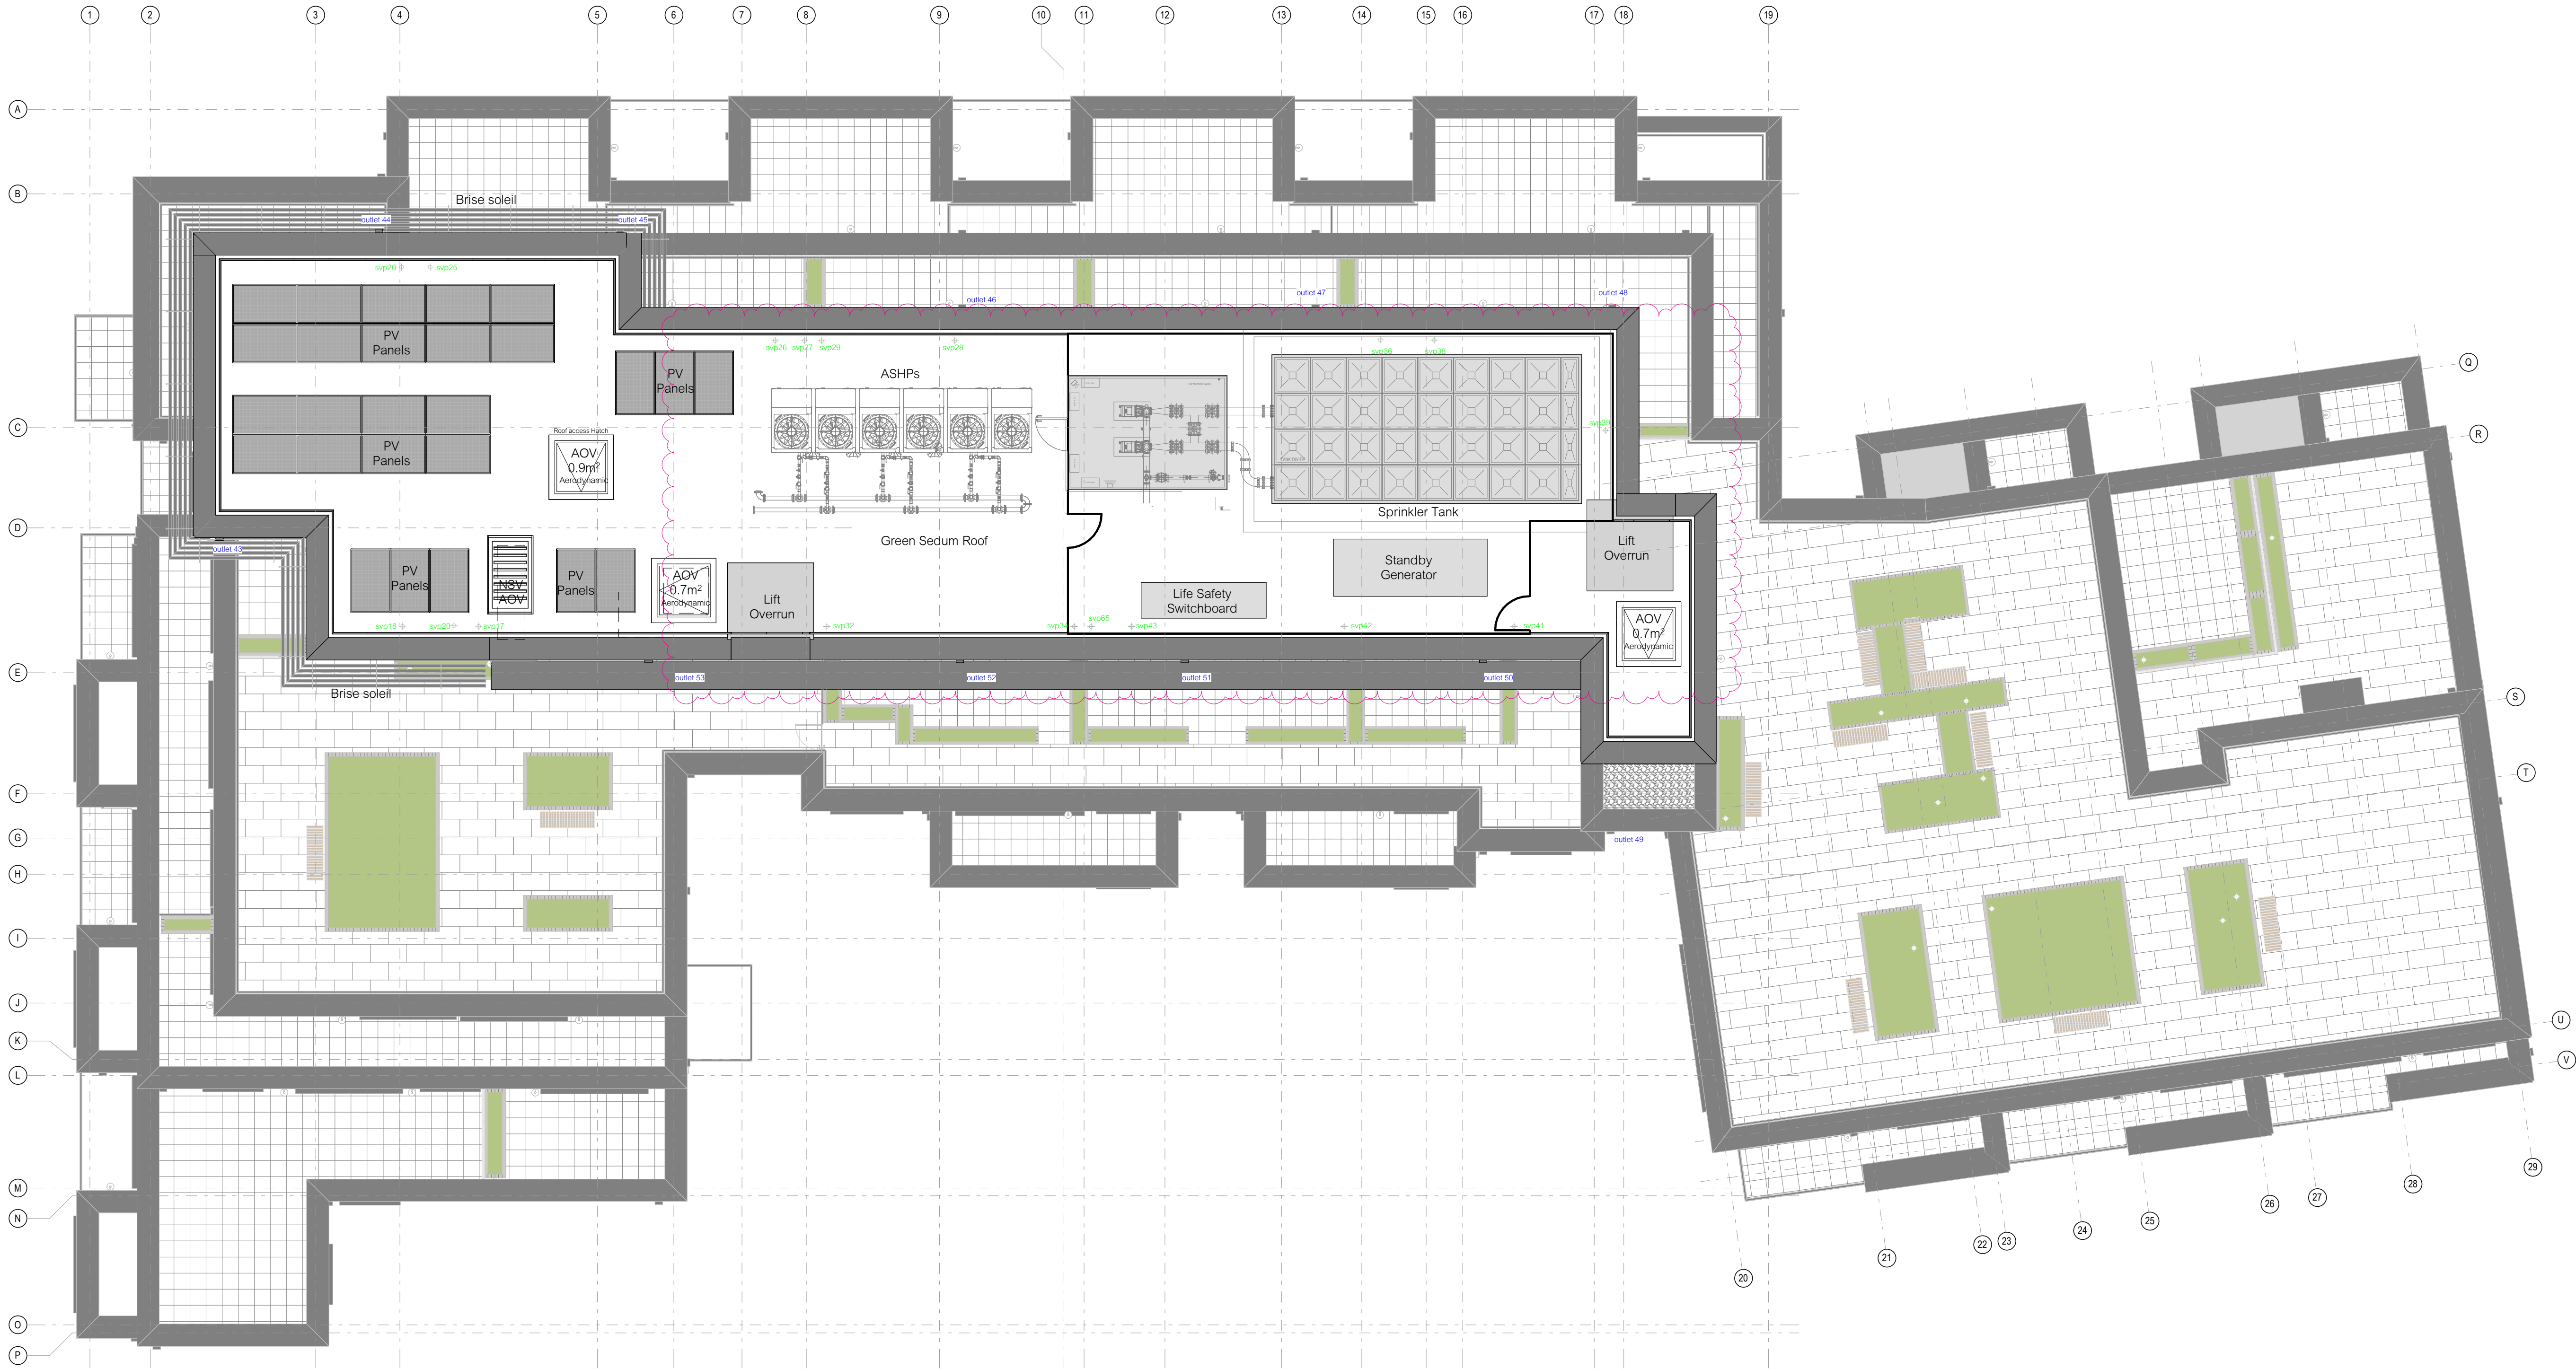

01 Roof Plan

1 : 100

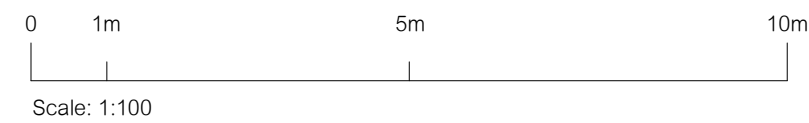

Revision	Date	Revised by	Revised by
P07	11/12/25	ML	NMA Changes Clouded
P06	14/11/25	ADR	NMA 02 For Comment
P05	30/05/25	ADR	NMA Review
P04	13/05/25	ADR	Issued for comment
P03	09/05/25	ADR	Issued for Comment
P02	11/04/25	ADR	Preliminary
P01	04/04/25	ADR	First Issue

Revision History


drawing title:
1263- HUN- 01- RF- DR- A- 05-1105

NMA - Proposed Roof Plan

Issued for **Preliminary**

revision date
P07 11/12/25

NMA Changes Clouded

 

revised by
ML

Falling Lane

192 High Street, Viewsley,
London Borough of Hillingdon, UB7 7BE.

hunters project number:	client project number:	drawn by:	checked by:	scale:
1263	1263	ChS	JA	1 : 100 @ A1

All drawings are to be printed in colour.

Use figured dimensions only. All levels and dimensions to be checked on site. This drawing is to be read in conjunction with all other relevant drawings and specifications. Hunters is a trading name of Hunter & Partners Limited. © Hunter & Partners Limited. All rights reserved.

hunters

Space One Beadon Road
London W6 0EA
T 020 8237 8200
mail@hunters.co.uk
www.hunters.co.uk

model ref: C:\Revit Local\1263-HUN-01-ZZ-M3-A-00-0001_m_lucas\NSTR.rvt




Falling Lane (Elevation 01)
1 : 100



High Street (Elevation 02)
1 : 100

Key Plan

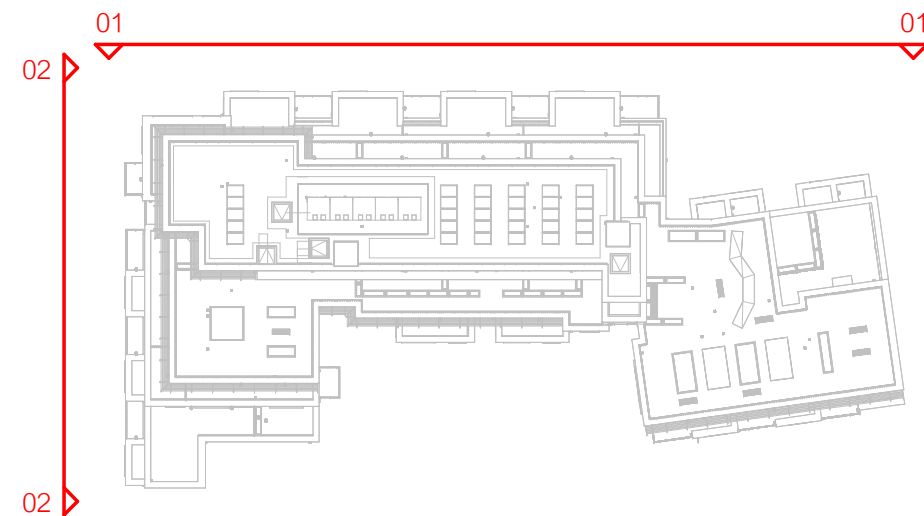

Material Legend	
Material tag	Material
1	Facing Brick Buff Brown - Stretcher bond
2	Vertical Signage - Falling Lane/ 192 High Street. Colour: RAL7022
3	Horizontal Standing Seam Cladding
4	PPC Aluminium Coping. Colour: RAL7022
5	Timber Aluminium Composite Windows/Doors. Colour: RAL7022
6	Perforated Patterned Balustrade
7	Metal Vertical Flat Bar Balustrade
8	Brise Soleil
9	Sliding Louvres
10	Carpark Undercroft Railing
11	Protruding Brick Buff Brown - Flemish Bond (every other row)
12	Private Entrance Canopy - PPC Aluminium Fascia. Colour: RAL7022
13	Protruding Brick Buff Brown - Stretcher Bond
14	Protruding Brick Banding Feature - Stretcher Bond
15	Aluminium Rainwater Downpipe / Hoppers. Colour: RAL7022
16	PPC Aluminium Louvered Service Doors. Colour: RAL7022
17	Aluminium Security Roller Shutter

R06	11/12/25	ML	NMA Changes Clouded
R05	14/11/25	ACR	NMA 02 For Comment
P04	25/06/25	ACR	External Materials Condition
P03	30/05/25	ACR	NMA Review
P02	08/05/25	ACR	Issued for Comment
P01	17/04/25	ACR	Preliminary
Revision	Date	Revised by	

Revision History

hunters

Space One Beadon Road
London W6 0EA
T 020 8237 8200
mail@hunters.co.uk
www.hunters.co.uk

Falling Lane

192 High Street, Yiewsley,
London Borough of Hillingdon, UB7 7BE.


NMA - Falling Lane and High Street Elevations 01 & 02

Issued for Preliminary

hunters project number:	client project number:	scale:	drawn by:	checked by:
1263	1263	1 : 100 @ A1	Author	Checker

drawing title:
1263- HUN- 01- ZZ- DR- A- 07-1001

revision	date	revised by:
P06	11/12/25	ML
NMA Changes Clouded		

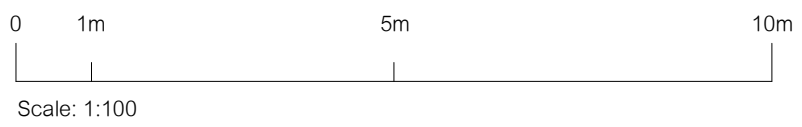

All drawings are to be printed in colour.

model ref: C:\Revit Local\1263-HUN-01-ZZ-M3-A-00-0001_m.luxa\N57UR.rvt

Use figured dimensions only. All levels and dimensions to be checked on site. This drawing is to be read in conjunction with all other relevant drawings and specifications. Hunters is a trading name of Hunter & Partners Limited. © Hunter & Partners Limited. All rights reserved.




South East (Elevation 03)
1 : 100



North East (Elevation 04)
1 : 100

Key Plan

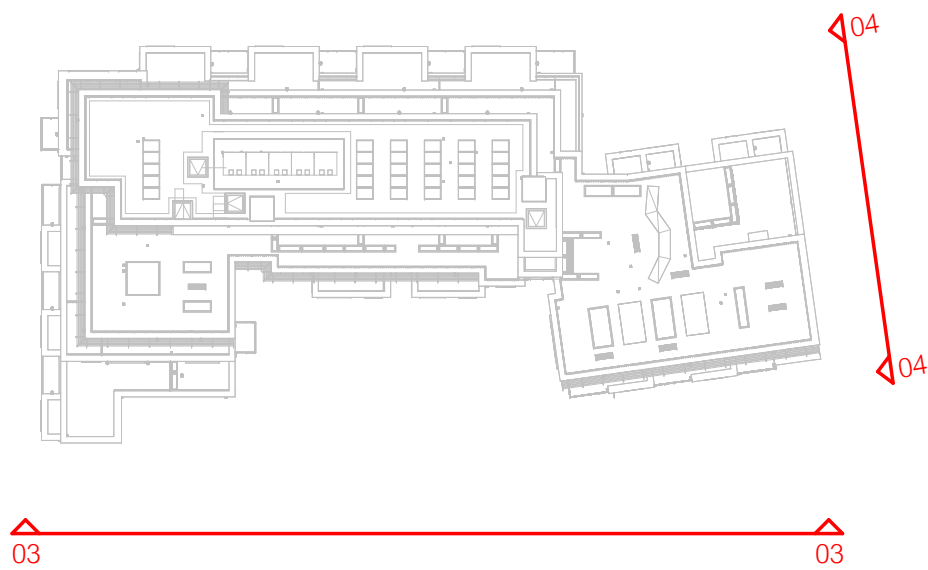

Material Legend	
Material tag	Material
1	Facing Brick Buff Brown - Stretcher bond
2	Vertical Signage - Falling Lane/ 192 High Street. Colour: RAL7022
3	Horizontal Standing Seam Cladding
4	PPC Aluminium Coping. Colour: RAL7022
5	Timber Aluminium Composite Windows/Doors. Colour: RAL7022
6	Perforated Patterned Balustrade
7	Metal Vertical Flat Bar Balustrade
8	Brise Soleil
9	Sliding Louvres
10	Carpark Undercroft Railing
11	Protruding Brick Buff Brown - Flemish Bond (every other row)
12	Private Entrance Canopy - PPC Aluminium Fascia. Colour: RAL7022
13	Protruding Brick Buff Brown - Stretcher Bond
14	Protruding Brick Banding Feature - Stretcher Bond
15	Aluminium Rainwater Downpipe / Hoppers. Colour: RAL7022
16	PPC Aluminium Louvered Service Doors. Colour: RAL7022
17	Aluminium Security Roller Shutter

R06	11/12/25	ML	NMA Changes Clouded
R05	14/11/25	AGR	NMA 02 For Comment
P04	25/06/25	AGR	External Materials Condition
P03	30/05/25	AGR	NMA Review
P02	08/05/25	AGR	Issued for Comment
P01	17/04/25	AGR	Preliminary
Revision	Date	Revised by	

Revision History

hunters

Space One Beadon Road
London W6 0EA
T: 020 8237 8200
mail@hunters.co.uk
www.hunters.co.uk

Falling Lane

192 High Street, Yiewsley,
London Borough of Hillingdon, UB7 7BE.


NMA - South East and North East Elevations 03 & 04

Issued for Preliminary

hunters project number:	client project number:	scale:	drawn by:	checked by:
1263	1263	1 : 100 @ A1	Author	Checker

drawing title:
1263- HUN- 01- ZZ- DR- A- 07-1002


revision:	date:	revised by:
P06	11/12/25	ML
NMA Changes Clouded		

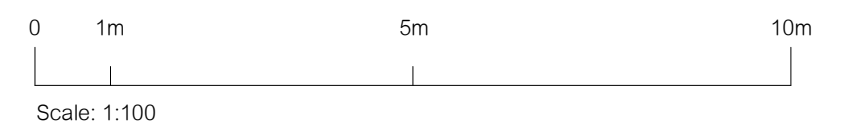


All drawings are to be printed in colour.

model ref: C:\Revit Local\1263-HUN-01-ZZ-M3-A-00-0001_m_hun\N57UR.rvt


Use figured dimensions only. All levels and dimensions to be checked on site. This drawing is to be read in conjunction with all other relevant drawings and specifications. Hunters is a trading name of Hunter & Partners Limited. © Hunter & Partners Limited. All rights reserved.

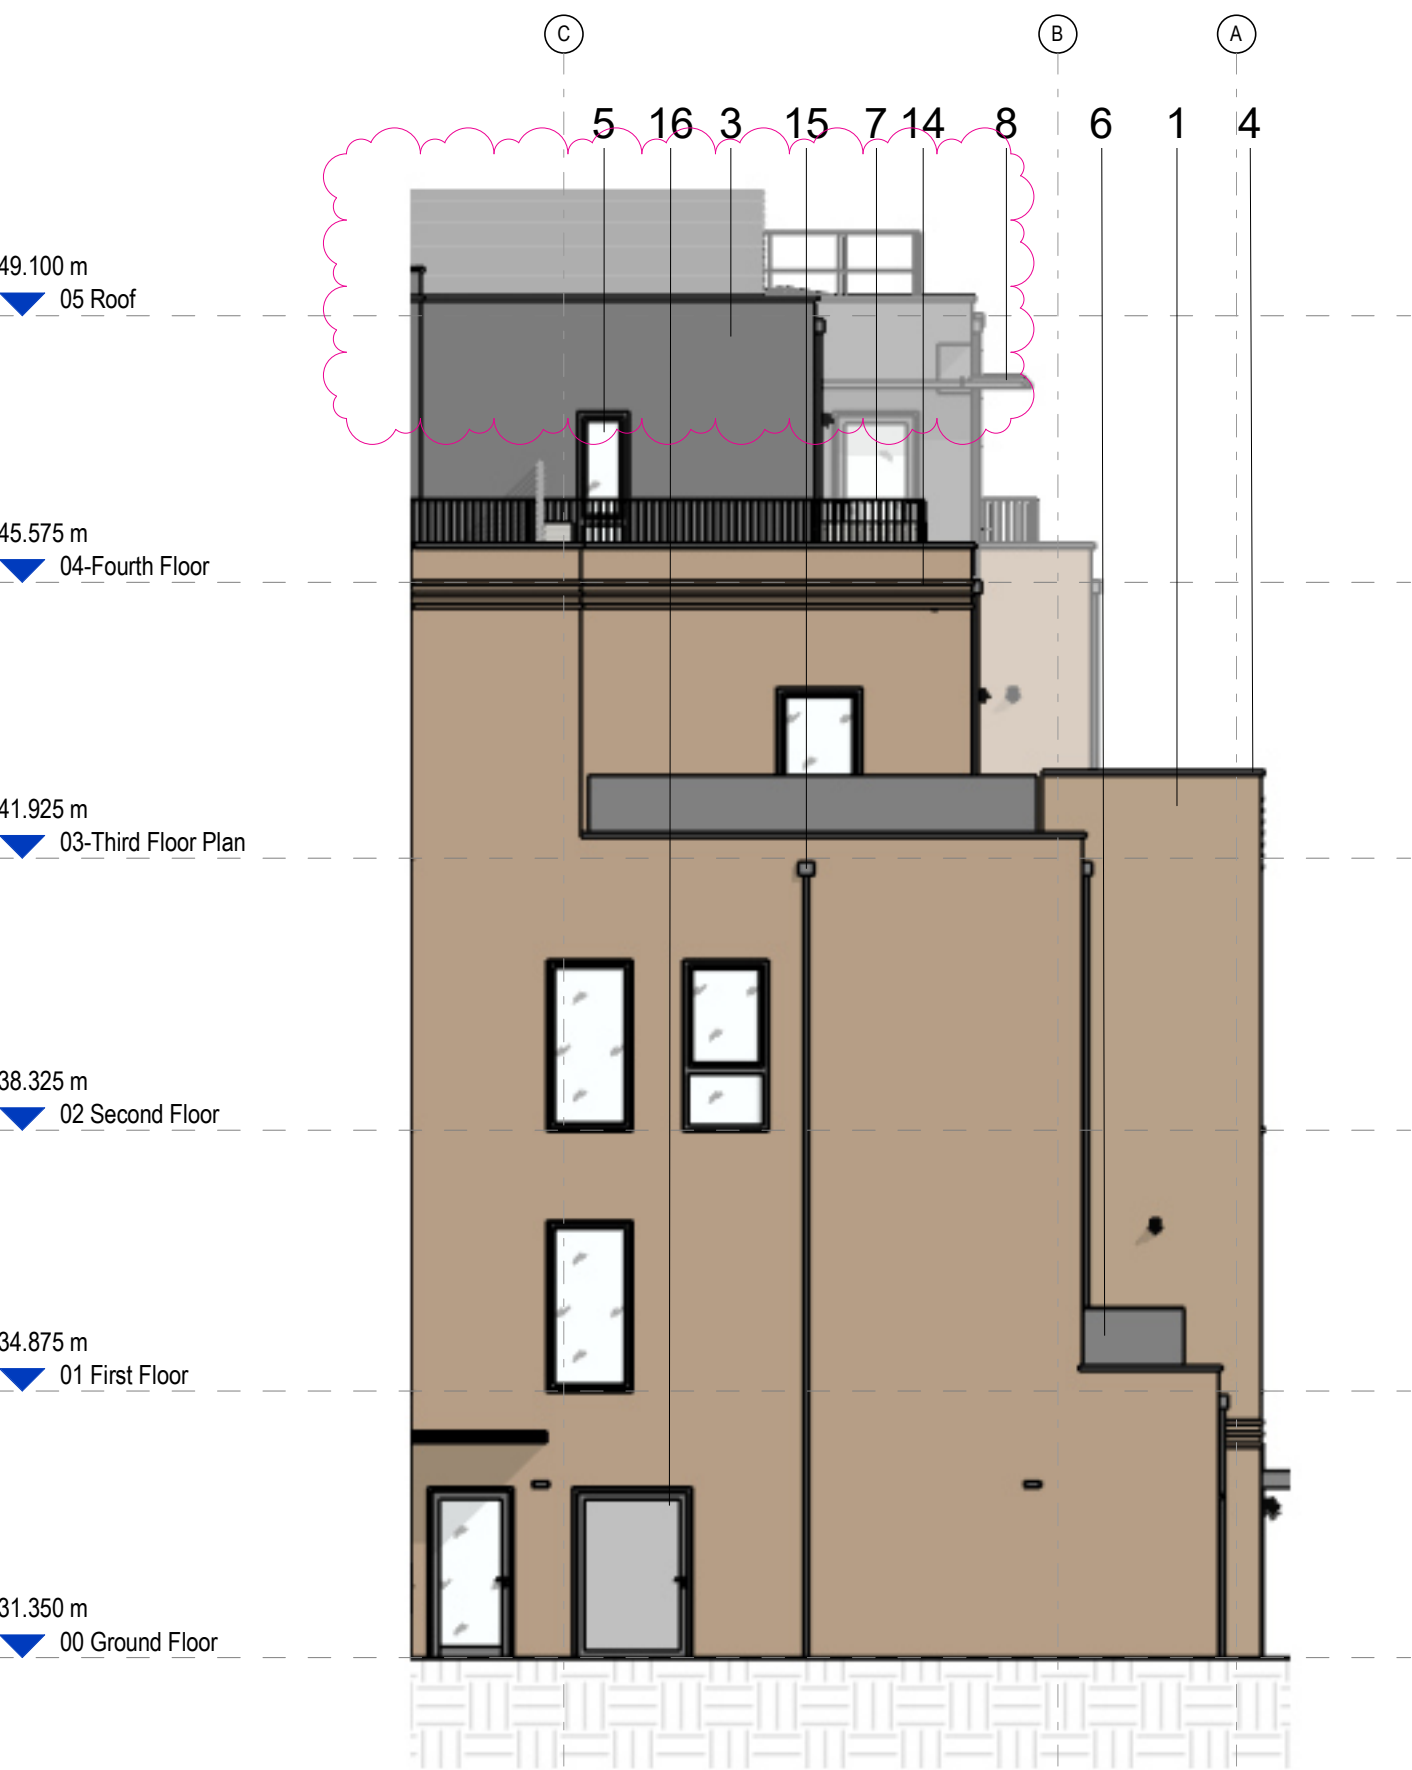


North East (Elevation 05)
1 : 100

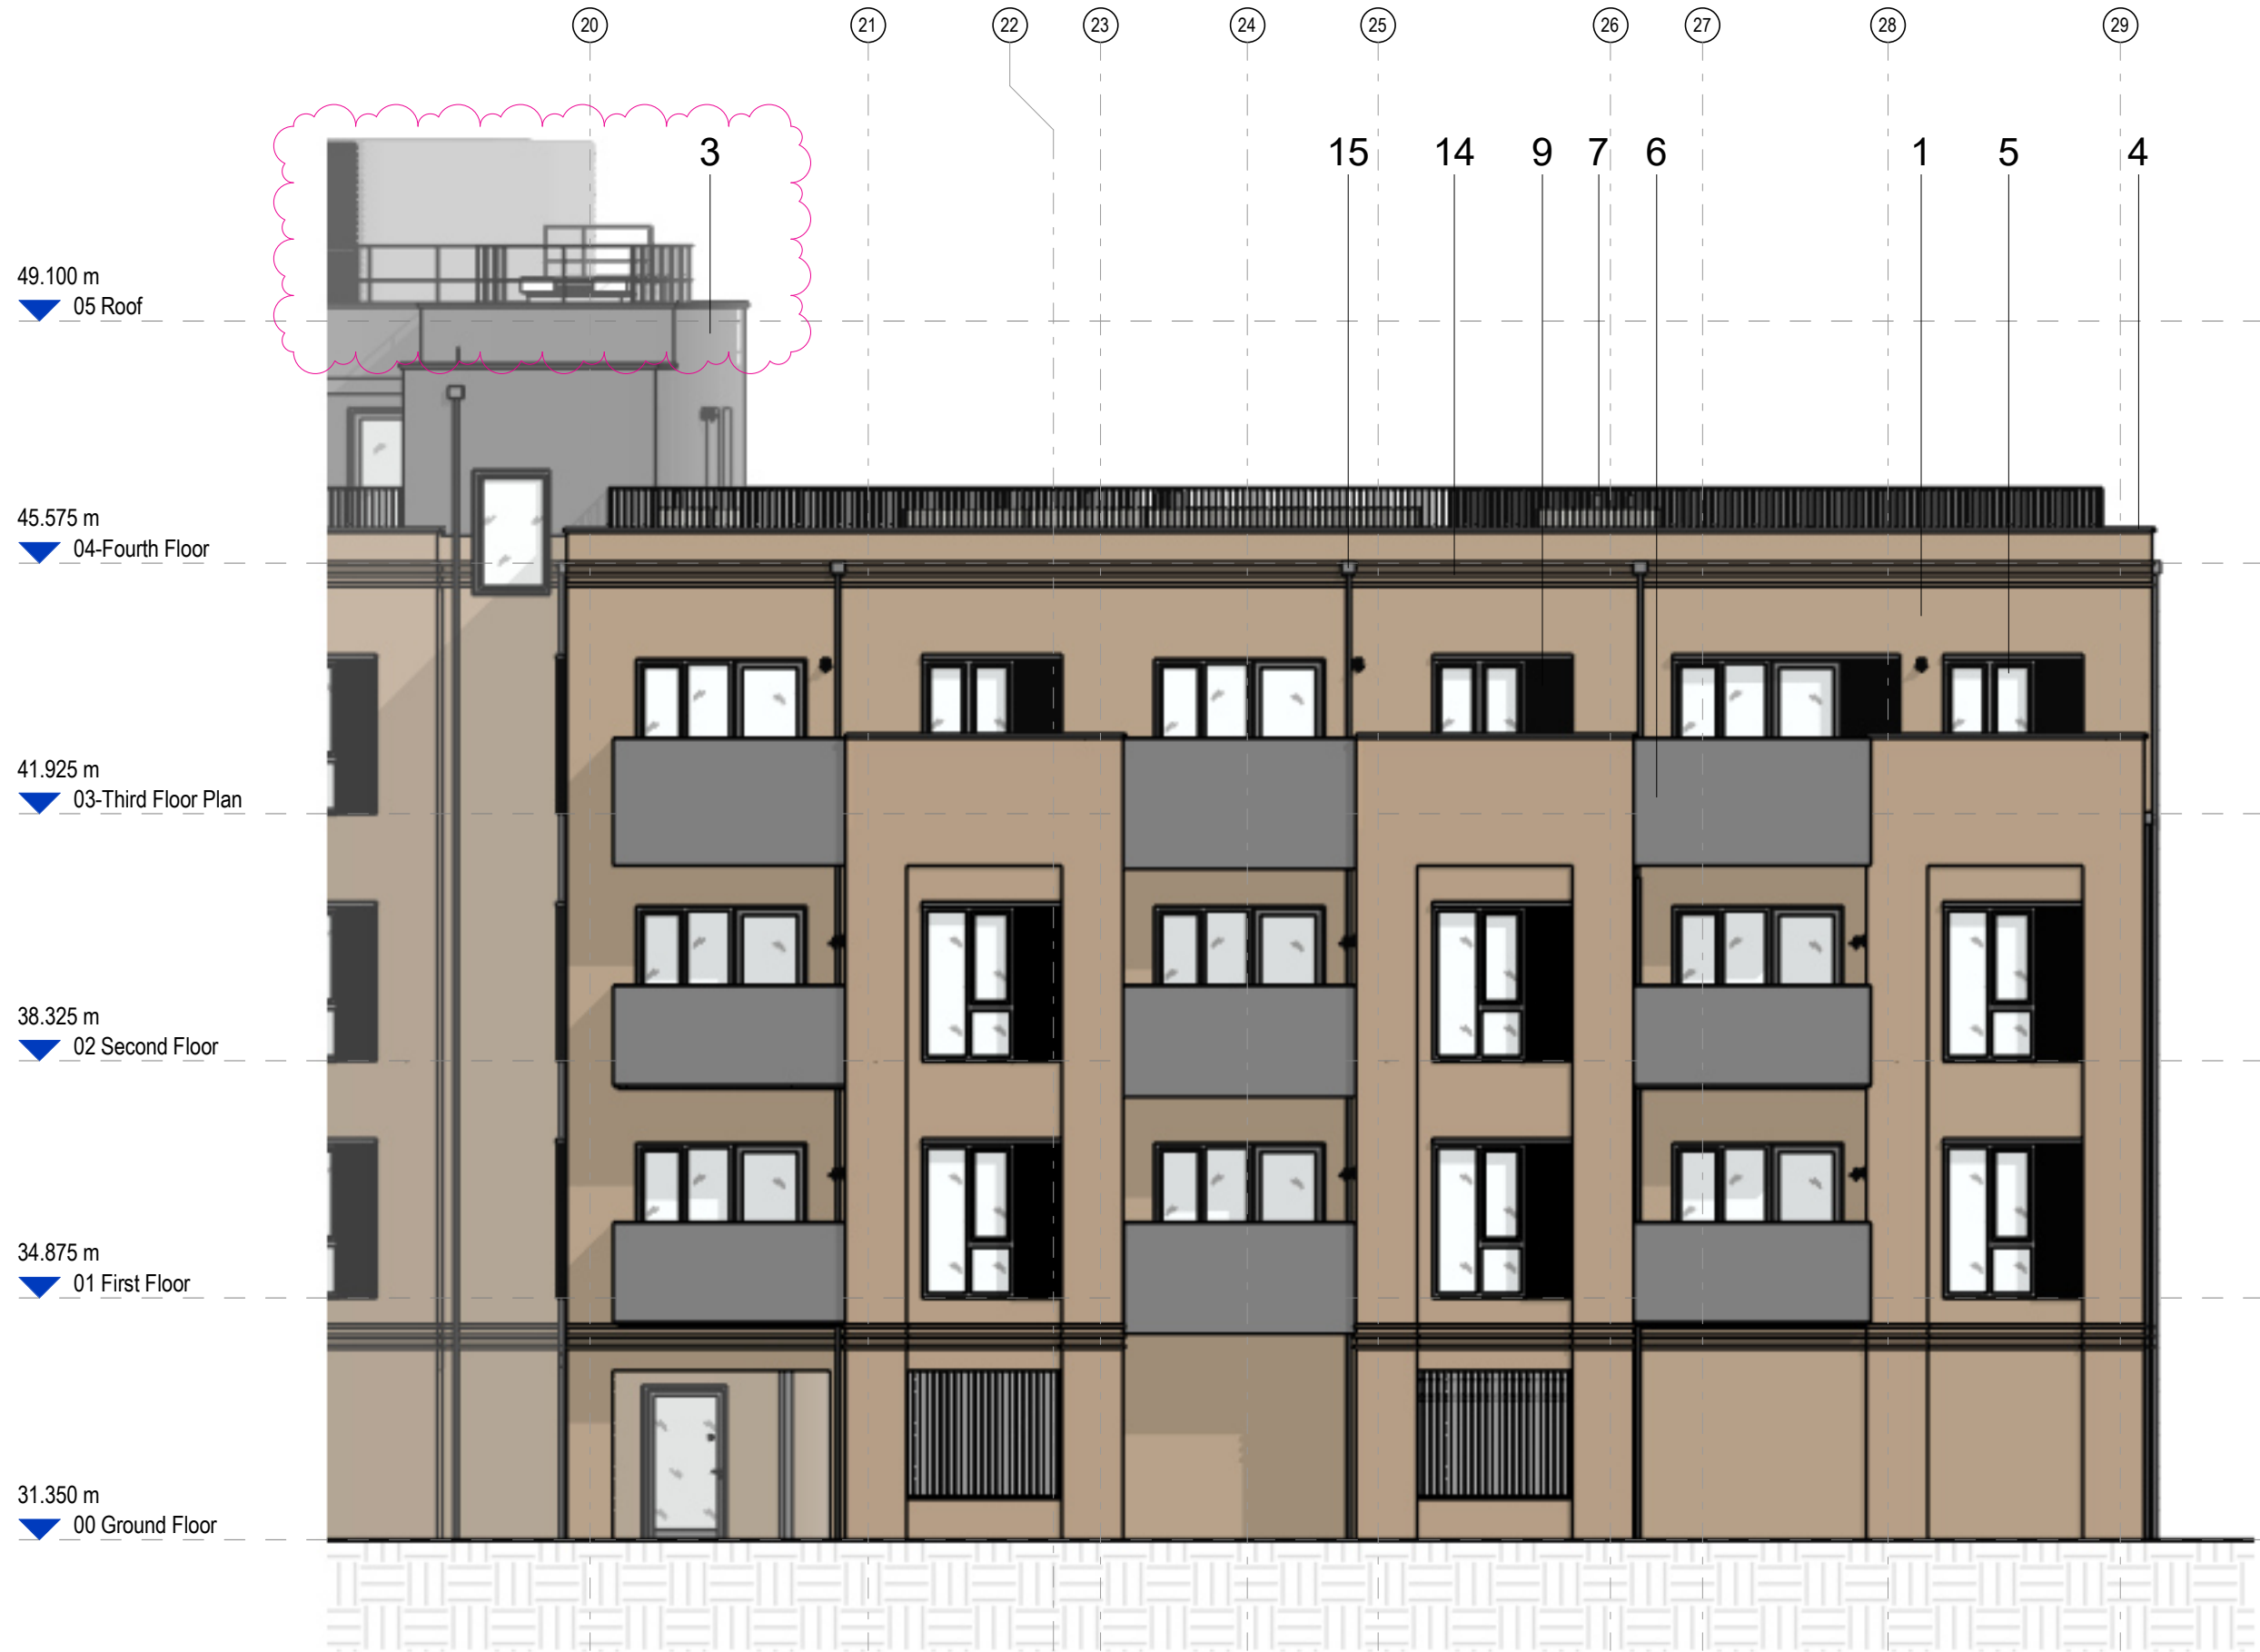

South East (Elevation 06)
1 : 100

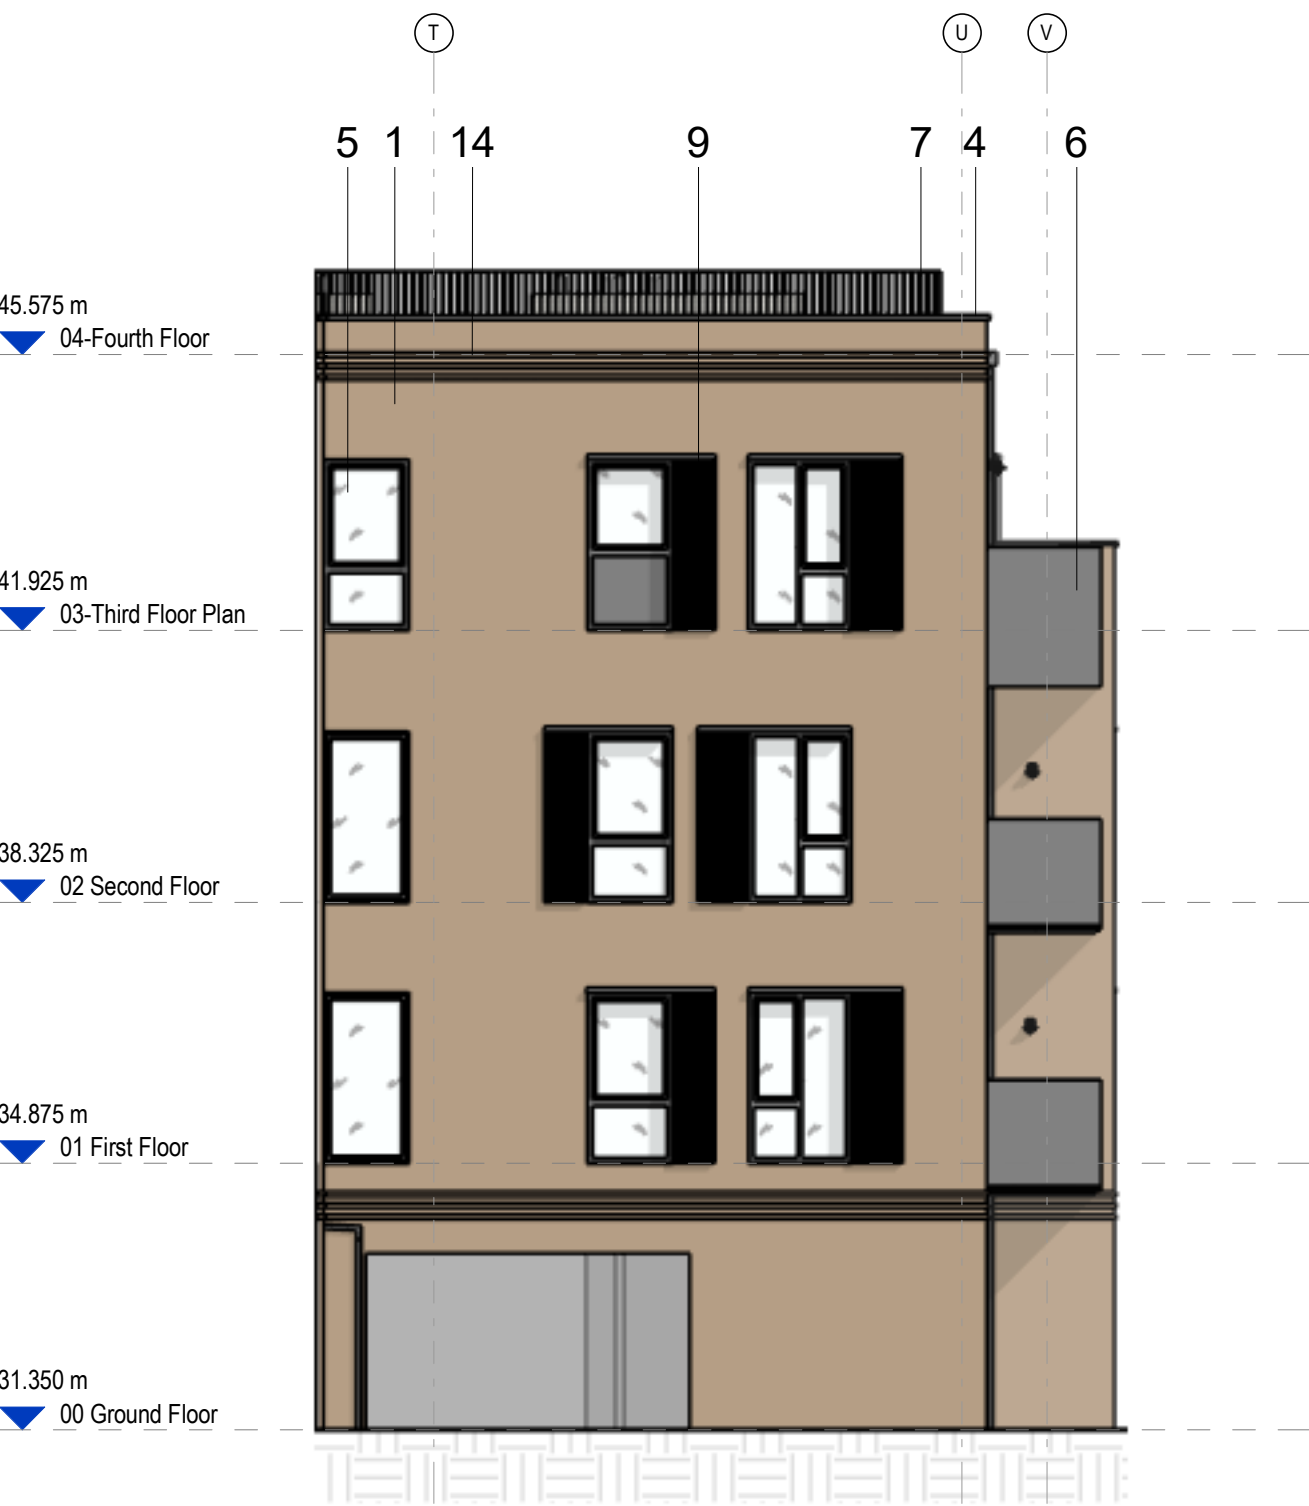


South West (Elevation 07)
1 : 100

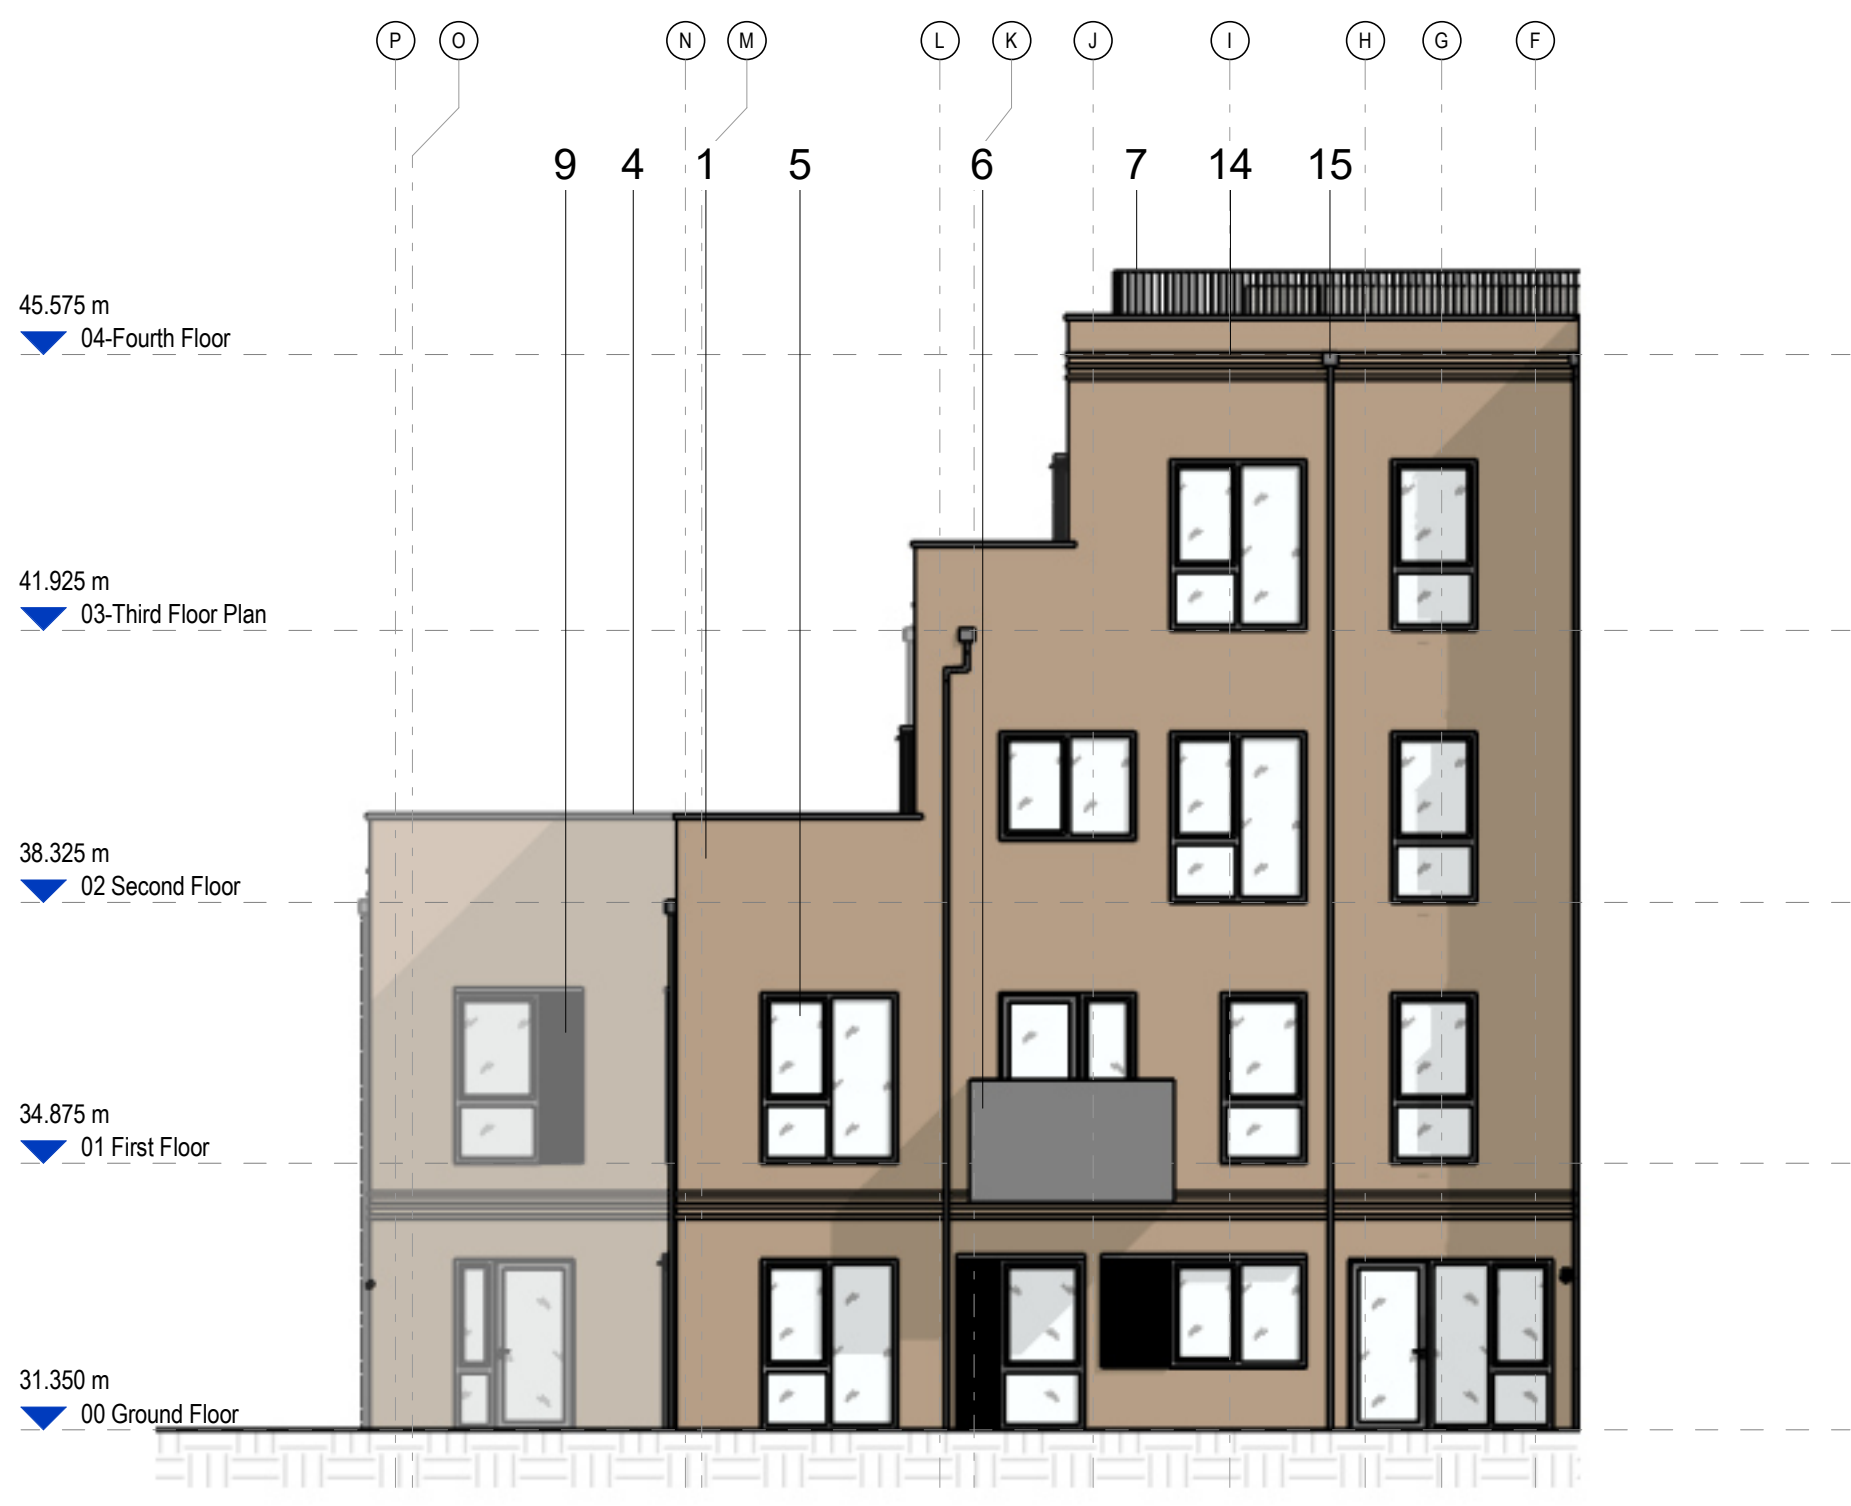

North East (Elevation 08)
1 : 100

Key Plan

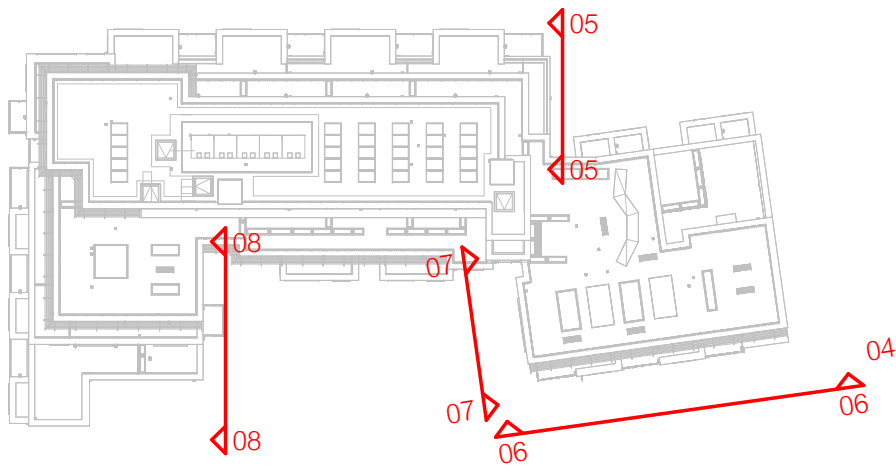

Material Legend	
Material tag	Material
1	Facing Brick Buff Brown - Stretcher bond
2	Vertical Signage - Falling Lane/ 192 High Street. Colour: RAL7022
3	Horizontal Standing Seam Cladding
4	PPC Aluminium Coping. Colour: RAL7022
5	Timber Aluminium Composite Windows/Doors. Colour: RAL7022
6	Perforated Patterned Balustrade
7	Metal Vertical Flat Bar Balustrade
8	Brise Soleil
9	Sliding Louvres
10	Carpark Undercroft Railing
11	Protruding Brick Buff Brown - Flemish Bond (every other row)
12	Private Entrance Canopy - PPC Aluminium Fascia. Colour: RAL7022
13	Protruding Brick Buff Brown - Stretcher Bond
14	Protruding Brick Banding Feature - Stretcher Bond
15	Aluminium Rainwater Downpipe / Hoppers. Colour: RAL7022
16	PPC Aluminium Louvered Service Doors. Colour: RAL7022
17	Aluminium Security Roller Shutter

R06	11/12/25	ML	NMA Changes Clouded
R05	14/11/25	AGR	NMA 02 For Comment
P04	25/06/25	AGR	External Materials Condition
P03	30/05/25	AGR	NMA Review
P02	08/05/25	AGR	Issued for Comment
P01	17/04/25	AGR	Preliminary
Revision	Date	Revised by	

Revision History

hunters

Space One Beadon Road
London W6 6EA
T 020 8237 8200
mail@hunters.co.uk
www.hunters.co.uk

Falling Lane

192 High Street, Yiewsley,
London Borough of Hillingdon, UB7 7BE.

NMA - South East,South West&North East Elevations 05, 06, 07 & 08

Issued for Preliminary


hunters project number:	client project number:	scale:	drawn by:	checked by:
1263	1263	1 : 100 @ A1	Author	Checker

drawing title:

1263- HUN- 01- ZZ- DR- A- 07-1003

revision	date	revised by:
P06	11/12/25	ML

NMA Changes Clouded

 

All drawings are to be printed in colour.

model ref: C:\Revit Local\1263-HUN-01-ZZ-M3-A-00-0001_m_luxaen57UR.rvt

Use figured dimensions only. All levels and dimensions to be checked on site. This drawing is to be read in conjunction with all other relevant drawings and specifications. Hunters is a trading name of Hunter & Partners Limited. © Hunter & Partners Limited. All rights reserved.