



Note: This Drawing is for planning purpose and should not be used for construction.
All dimensions should be confirmed on site and any deviation should be reported back to designer.

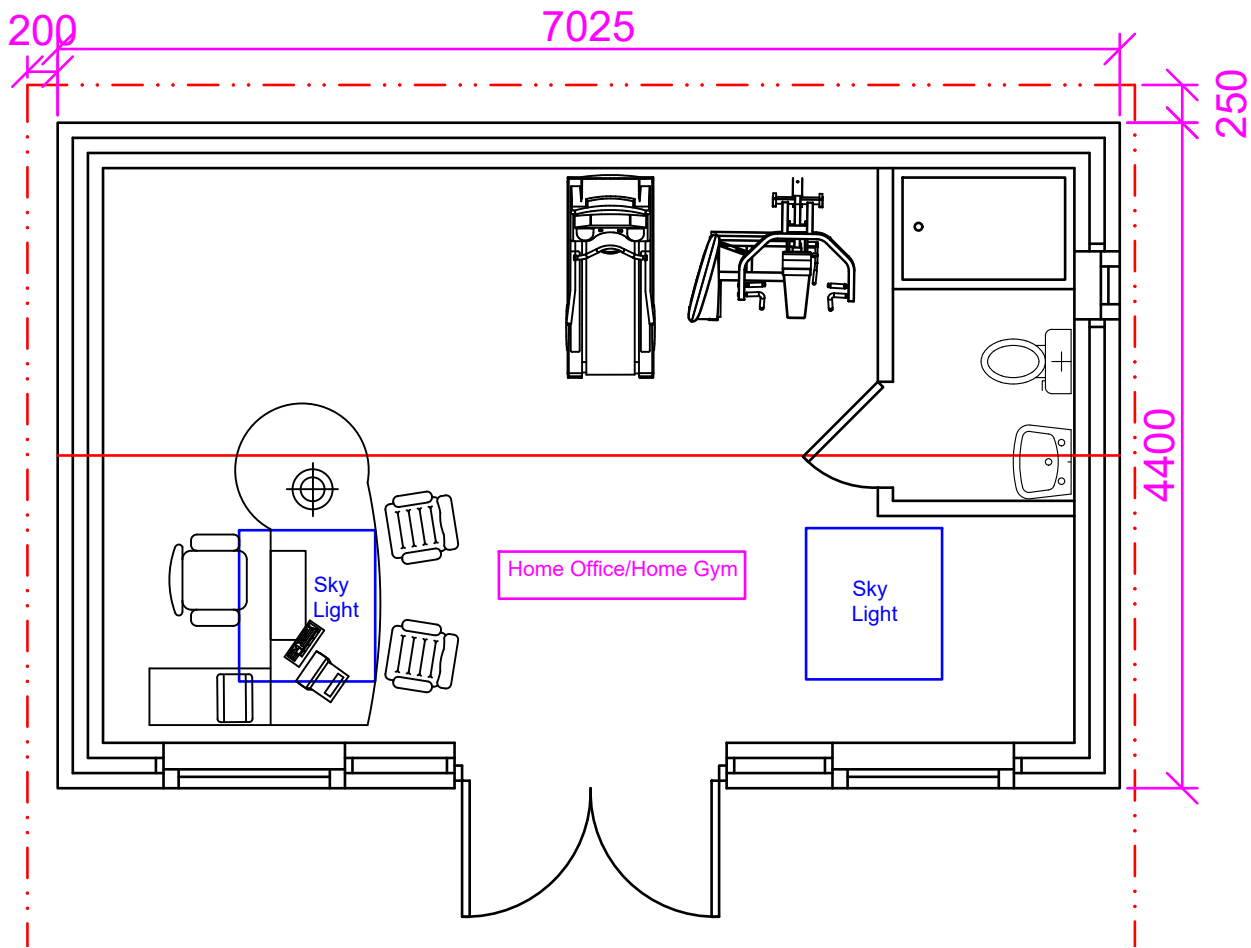


Proposed Layout


BW: Brick Work

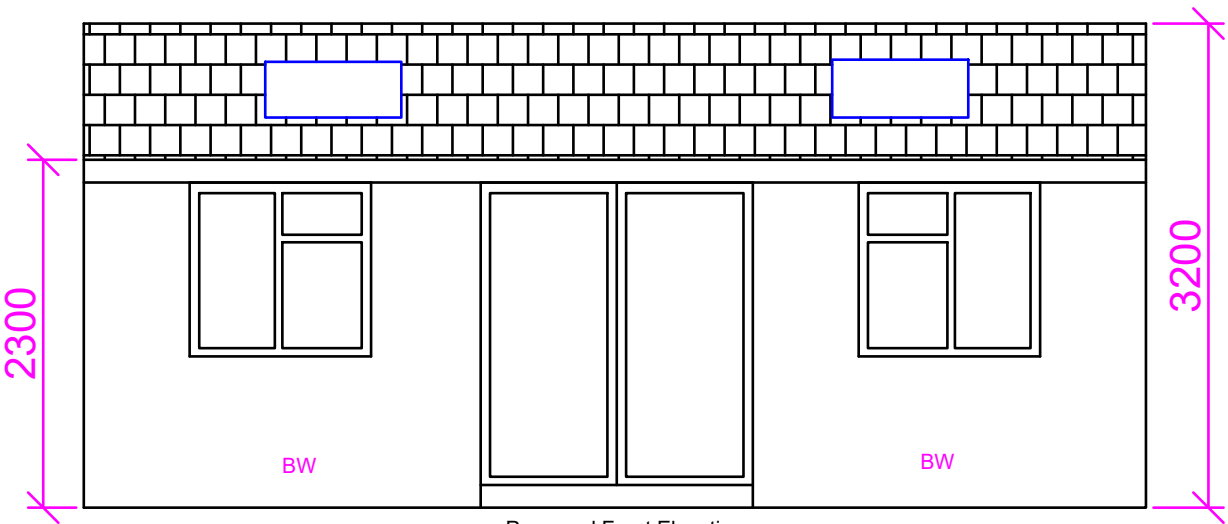


Proposed Front Elevation

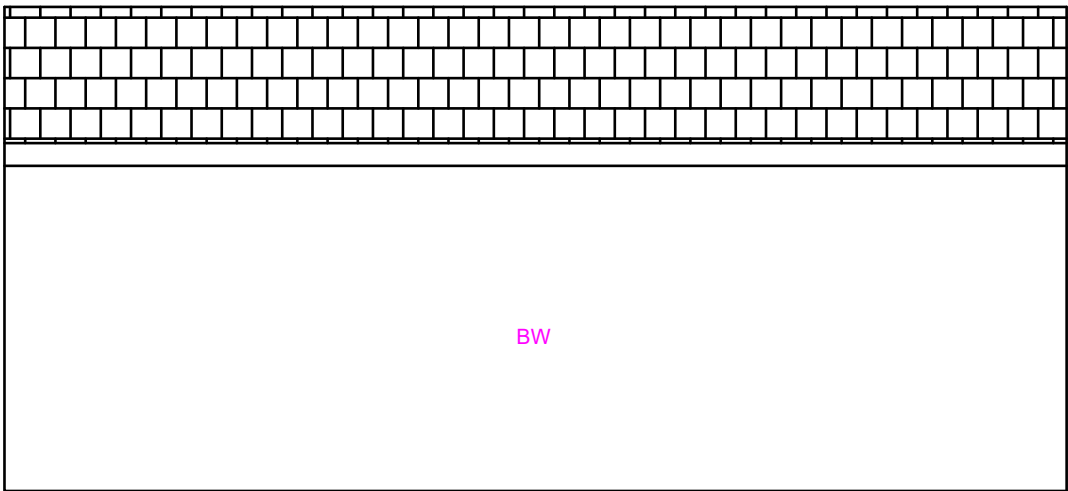

Proposed Rear Elevation

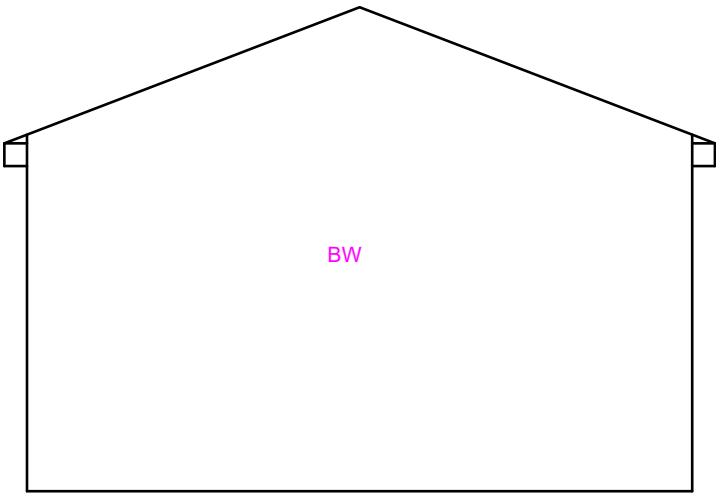

Proposed Side Elevation (LHS)

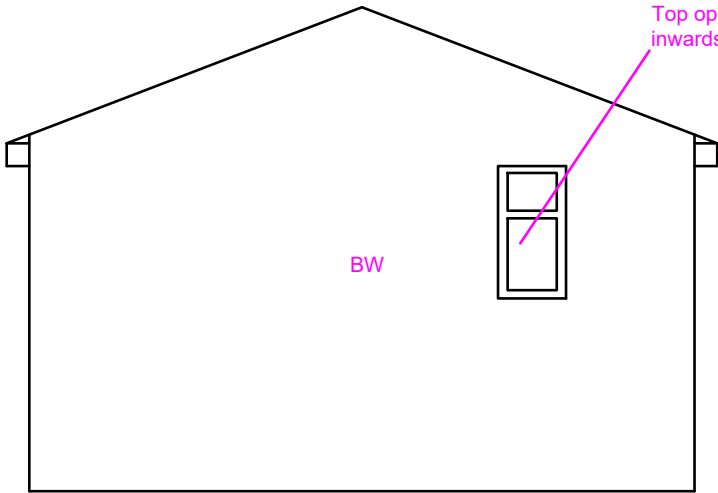

Proposed Side Elevation (RHS)

Obscure window
non-opening below
1.8FFL.
Top opening to open
inwards.

Proposed Development:

Outbuilding

Site Address:

58 Blacklands Drive
Hayes
UB4 8EX

Revisions:

Rev	Date	Description
A	11/07/2022	
B	05/09/2022	Reduced height, added bathroom win
C	11/01/2023	Issued Section including eaves heights


Drawing Description:

Proposed Layout and Proposed Elevations

Drawing No:

ART/2022/OB58BD/PLPE Rev C

Scale: 1:100
Paper Size: A3
Sheet No: 1 of 2

 

ART CONSULTANTS (UK) LTD
113 LONG LANE
STANWELL
TW19 7AL
M:07960071377
E: ARTCONSULTANTSUK@GMAIL.COM