



Note: This Drawing is for planning purpose and should not be used for construction.  
All dimensions should be confirmed on site and any deviation should be reported back to designer.

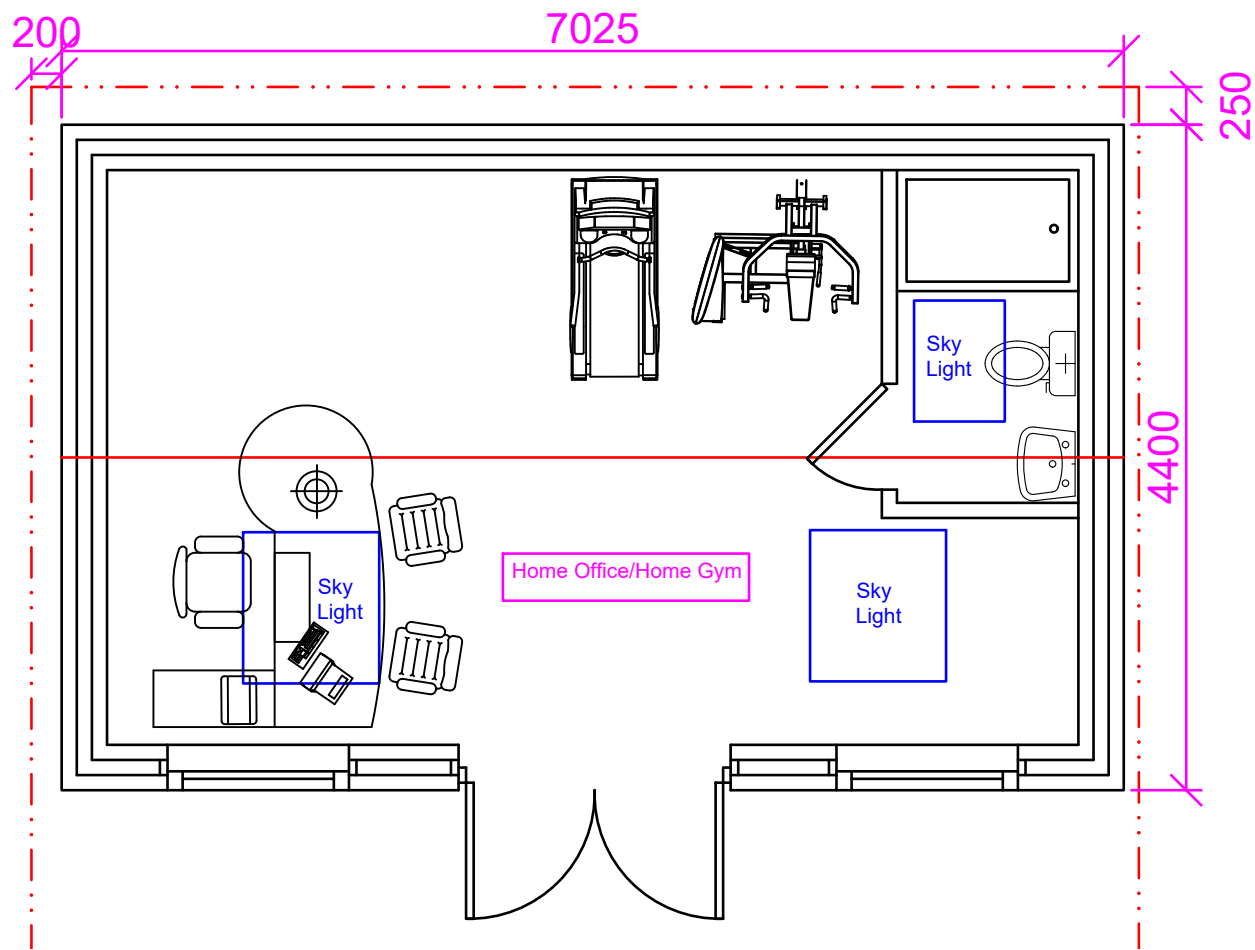


Proposed Layout


BW: Brick Work

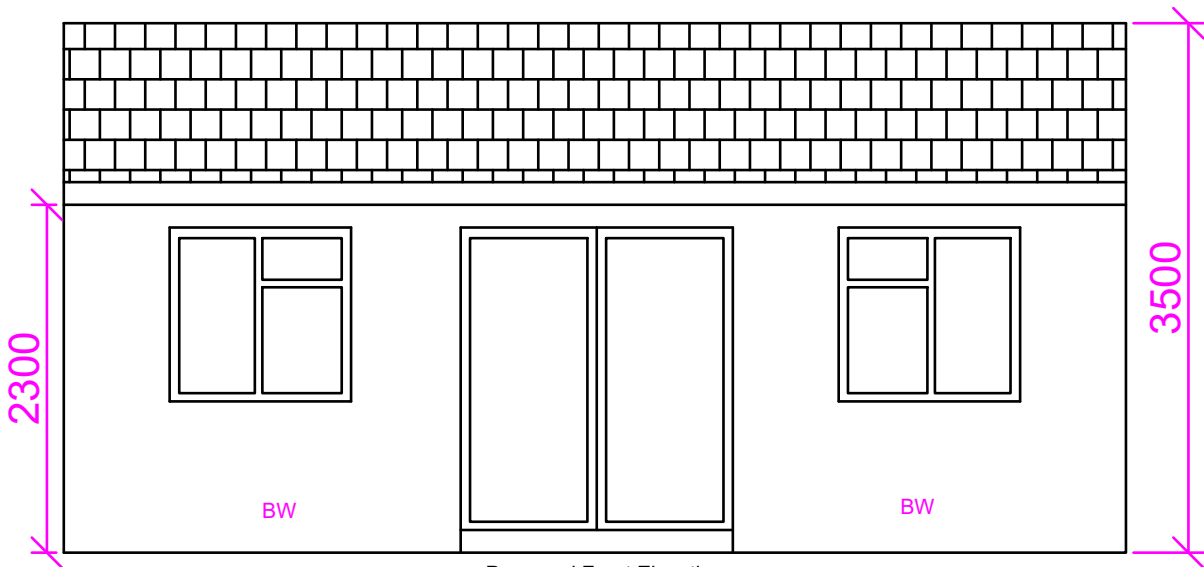


Proposed Front Elevation

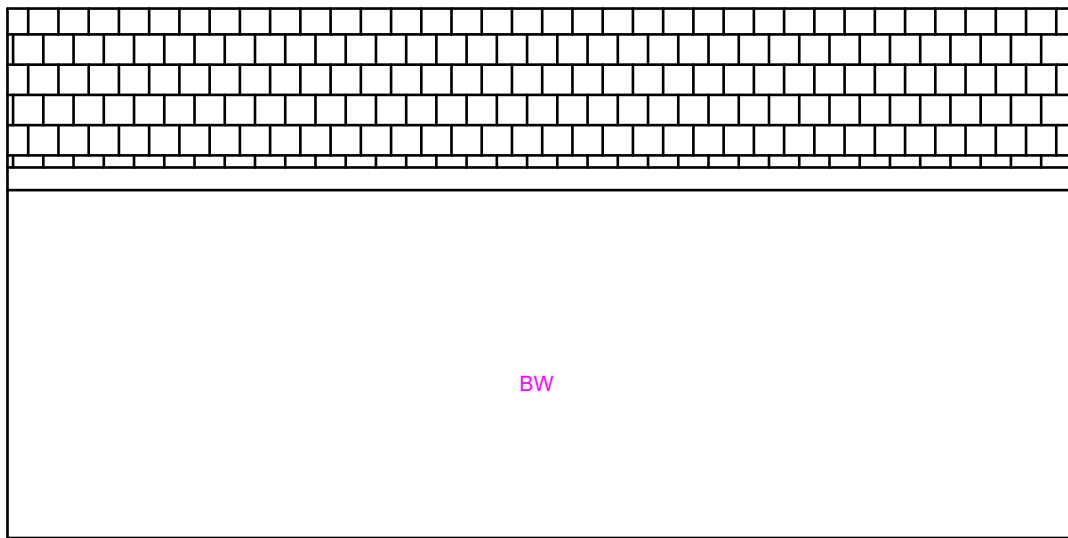

Proposed Rear Elevation

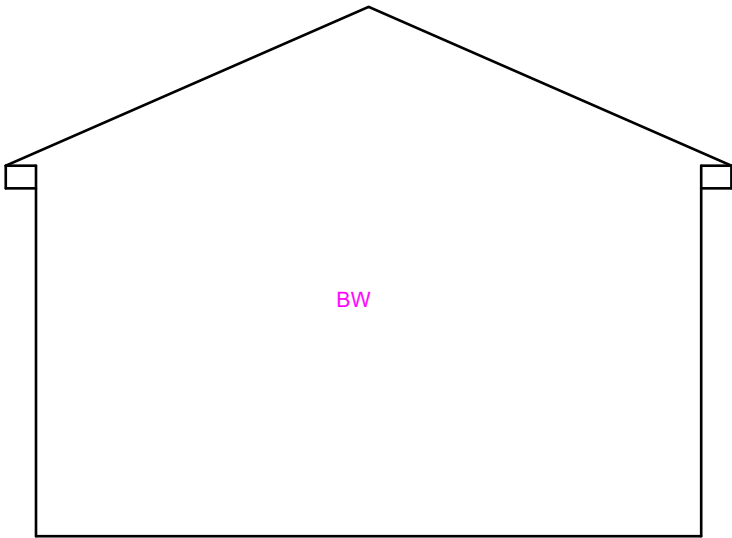

Proposed Side Elevation (LHS)

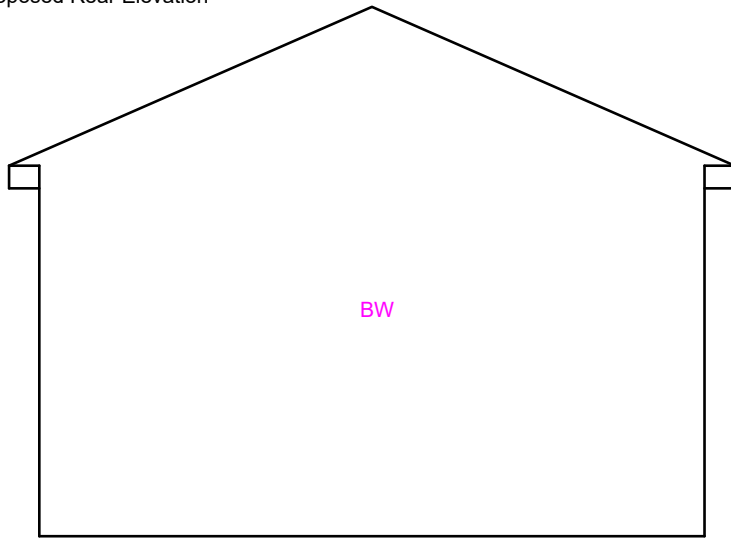

Proposed Side Elevation (RHS)

**Proposed Development:**

Outbuilding

**Site Address:**

58 Blacklands Drive  
Hayes  
UB4 8EX

**Revisions:**

Rev	Date	Description
A	11/07/2022	


**Drawing Description:**

Proposed Layout and Proposed Elevations

**Drawing No:**

ART/2022/OB58BD/PLPE

Scale: 1:100  
Paper Size: A3  
Sheet No: 1 of 2

 

ART CONSULTANTS (UK) LTD  
113 LONG LANE  
STANWELL  
TW19 7AL  
M:07960071377  
E: ARTCONSULTANTSUK@GMAIL.COM