


BW: Brickwork


Note: This Drawing is for planning purpose and should not be used for construction.
All dimensions should be confirmed on site and any deviation should be reported back to designer.

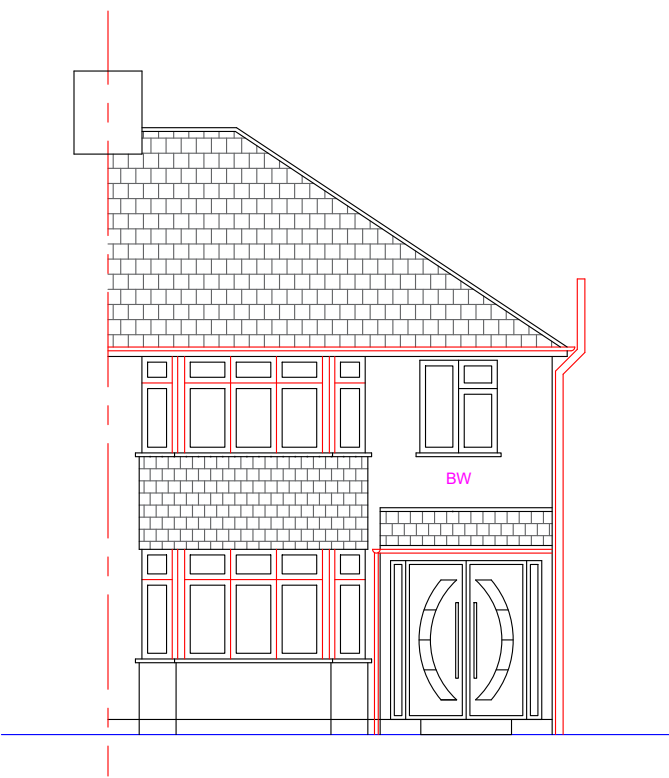


Proposed Front Elevation (No Change)



Proposed Rear Elevation

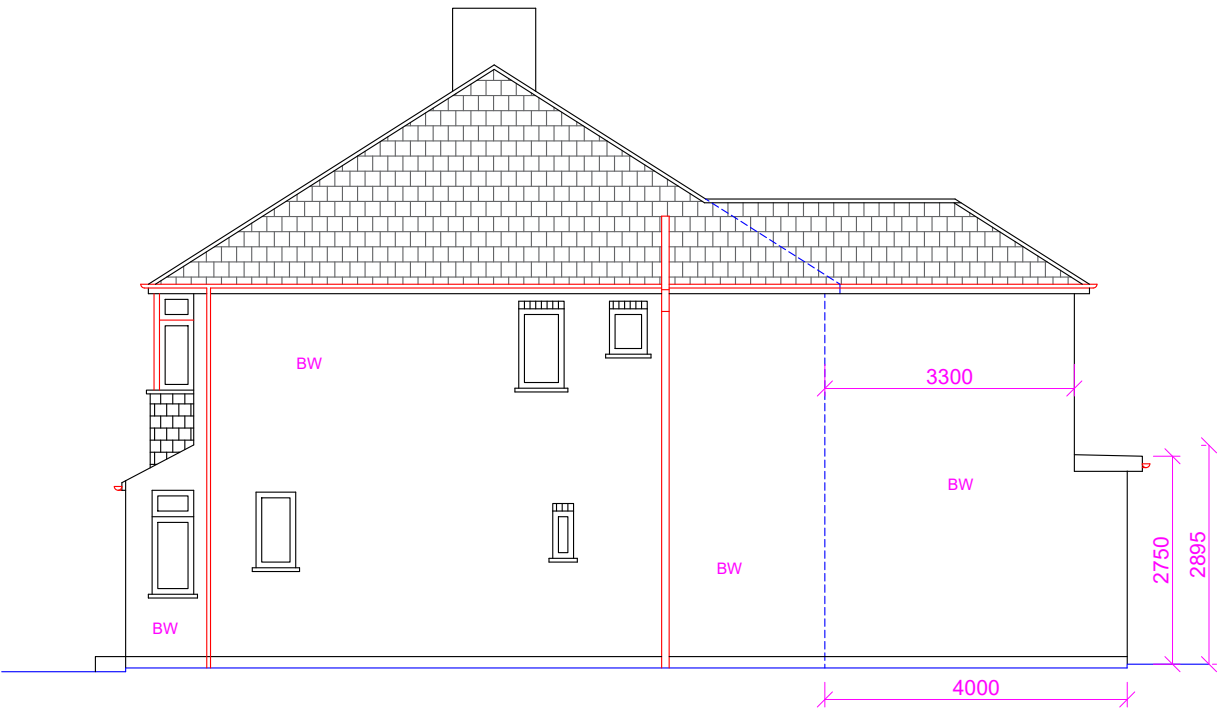

Proposed Side Elevation (RHS)

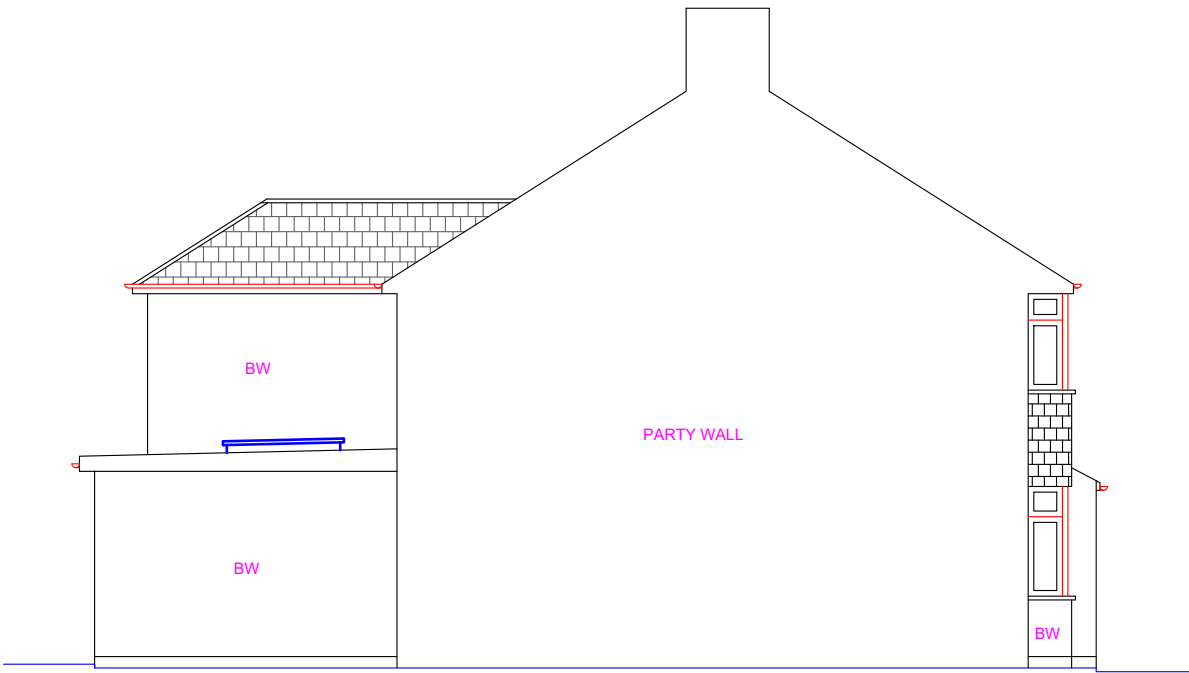

Proposed Side Elevation (LHS)

Proposed Development:
Single storey rear and first floor part rear extensions

Site Address:
58 Black lands Drive
Hayes
UB4 8EX

Revisions:

Rev	Date	Description
A	09/09/2023	

Drawing Description:
Proposed Elevations

Drawing No:
ART/2023/FFRE58BD/PE

Scale: 1:100
Paper Size: A3
Sheet No: 4 of 6



ART CONSULTANTS (UK) LTD
113 LONG LANE
STANWELL
TW19 7AL
M:07960071377
E: ARTCONSULTANTSUK@GMAIL.COM