
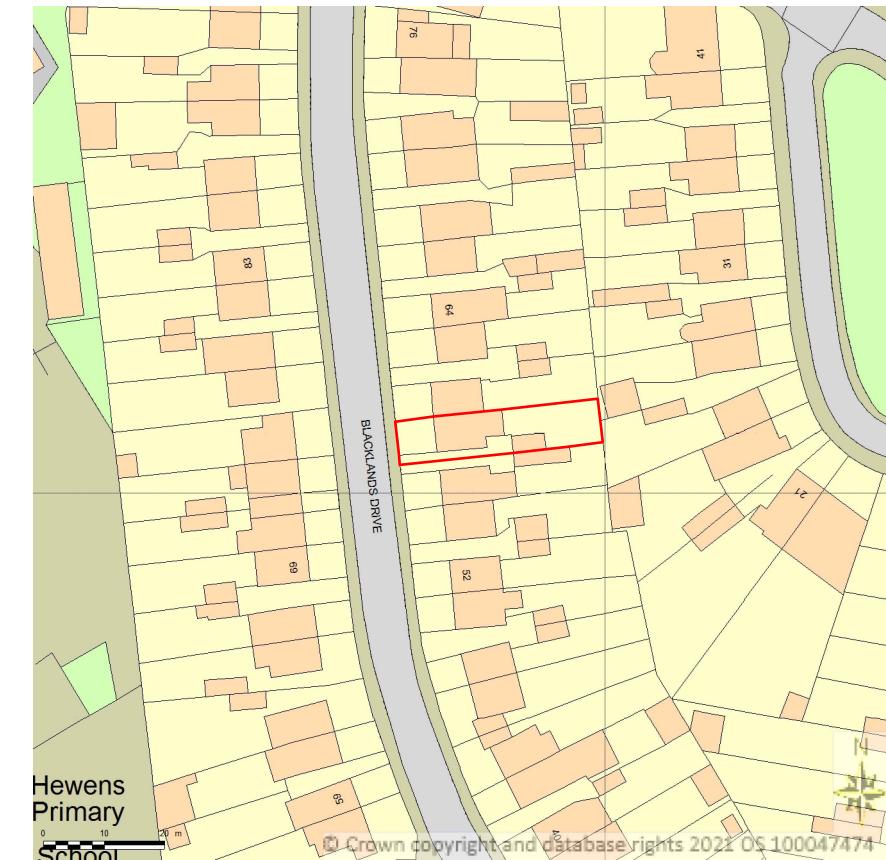
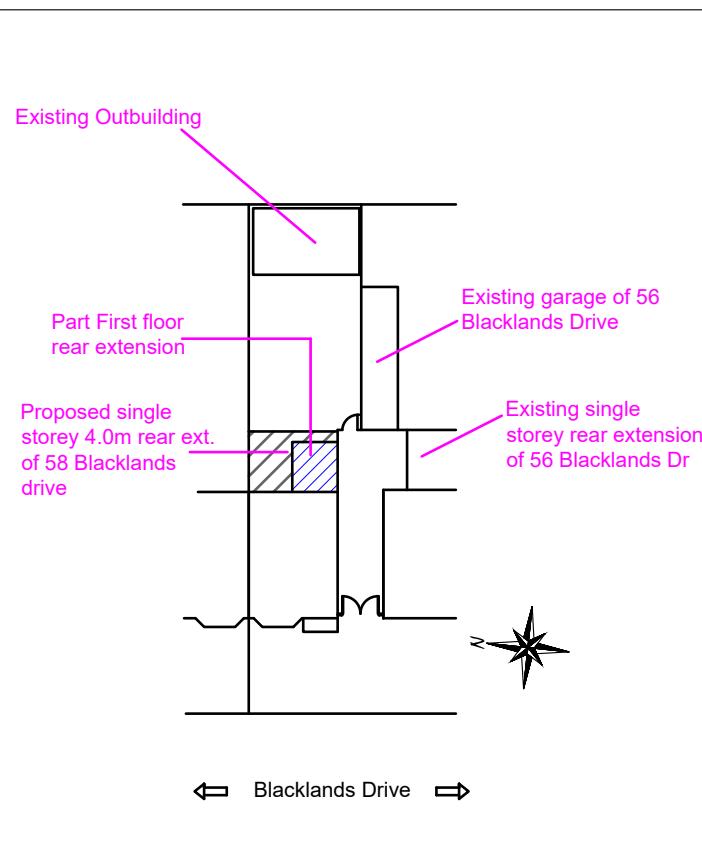


Note: This Drawing is for planning purpose and should not be used for construction.
All dimensions should be confirmed on site and any deviation should be reported back to designer.

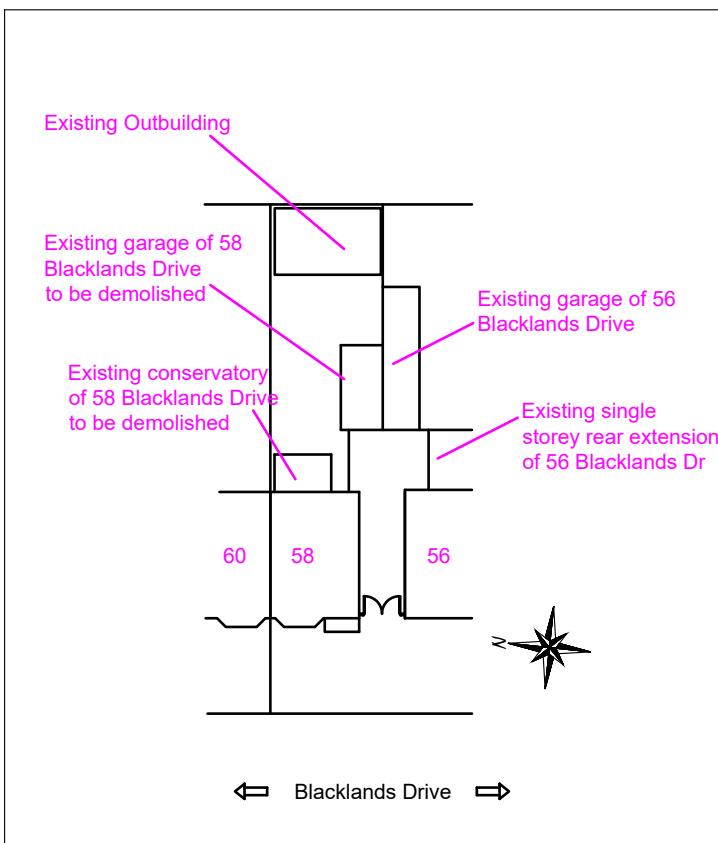

Existing Site Plan @ 1:500

Proposed Site Plan @ 1:500

Location Plan @ 1:1250

| Proposed Development: Single storey rear and first floor part rear extensions | Site Address: 58 Blacklands Drive Hayes UB4 8EX | Revisions: <table border="1"> <thead> <tr> <th>Rev</th> <th>Date</th> <th>Description</th> </tr> </thead> <tbody> <tr> <td>A</td> <td>09/09/2023</td> <td></td> </tr> <tr> <td></td> <td></td> <td></td> </tr> <tr> <td></td> <td></td> <td></td> </tr> <tr> <td></td> <td></td> <td></td> </tr> </tbody> </table> | Rev | Date | Description | A | 09/09/2023 | | | | | | | | | | | Drawing Description: Site plan & Location Plan Drawing No: ART/2023/FFRE58BD/SPLP | Scale: 1:500, 1:1250 Paper Size: A3 Sheet No: 6 of 6  Scale: 1:500, 1:1250 0 5 10 15 20M 0 25 50M | ART CONSULTANTS (UK) LTD 113 LONG LANE STANWELL TW19 7AL M:07960071377 E: ARTCONSULTANTSUK@GMAIL.COM |
|---|---|--|-----|------|-------------|---|------------|--|--|--|--|--|--|--|--|--|--|--|--|---|
| Rev | Date | Description | | | | | | | | | | | | | | | | | | |
| A | 09/09/2023 | | | | | | | | | | | | | | | | | | | |
| | | | | | | | | | | | | | | | | | | | | |
| | | | | | | | | | | | | | | | | | | | | |
| | | | | | | | | | | | | | | | | | | | | |