




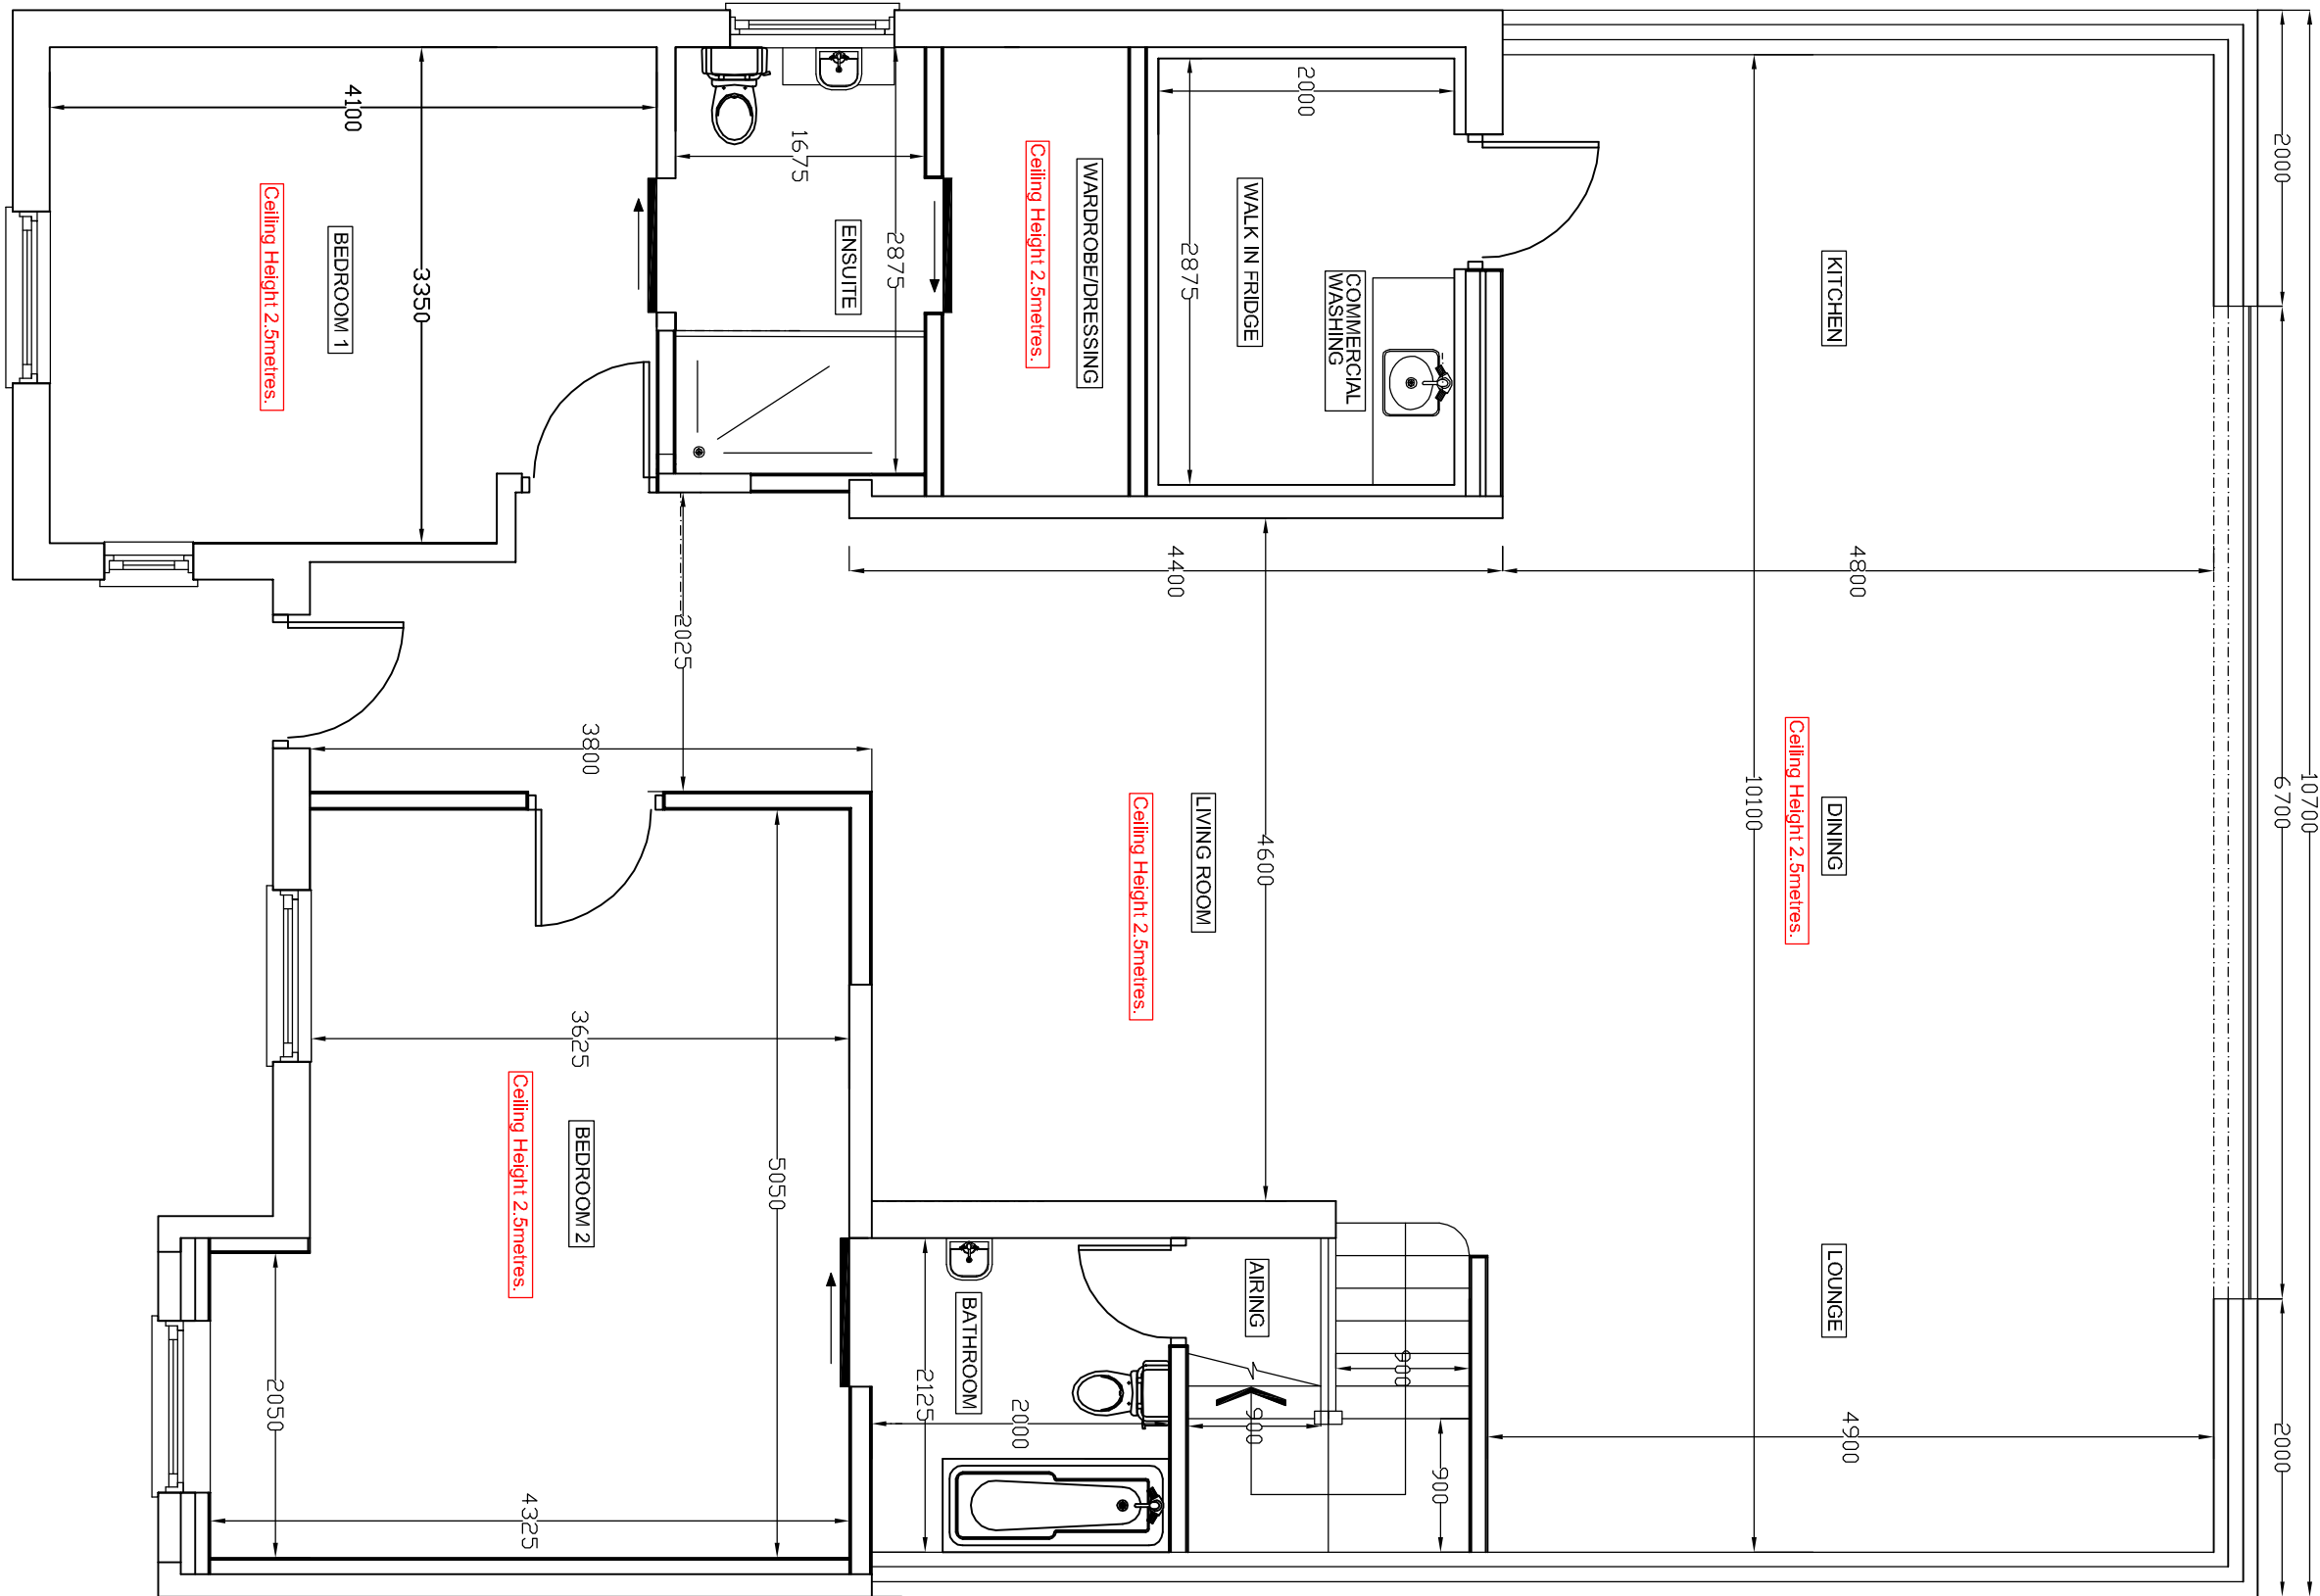


PROPOSED GROUND FLOOR
SCALE BAR 1:50 @ A1

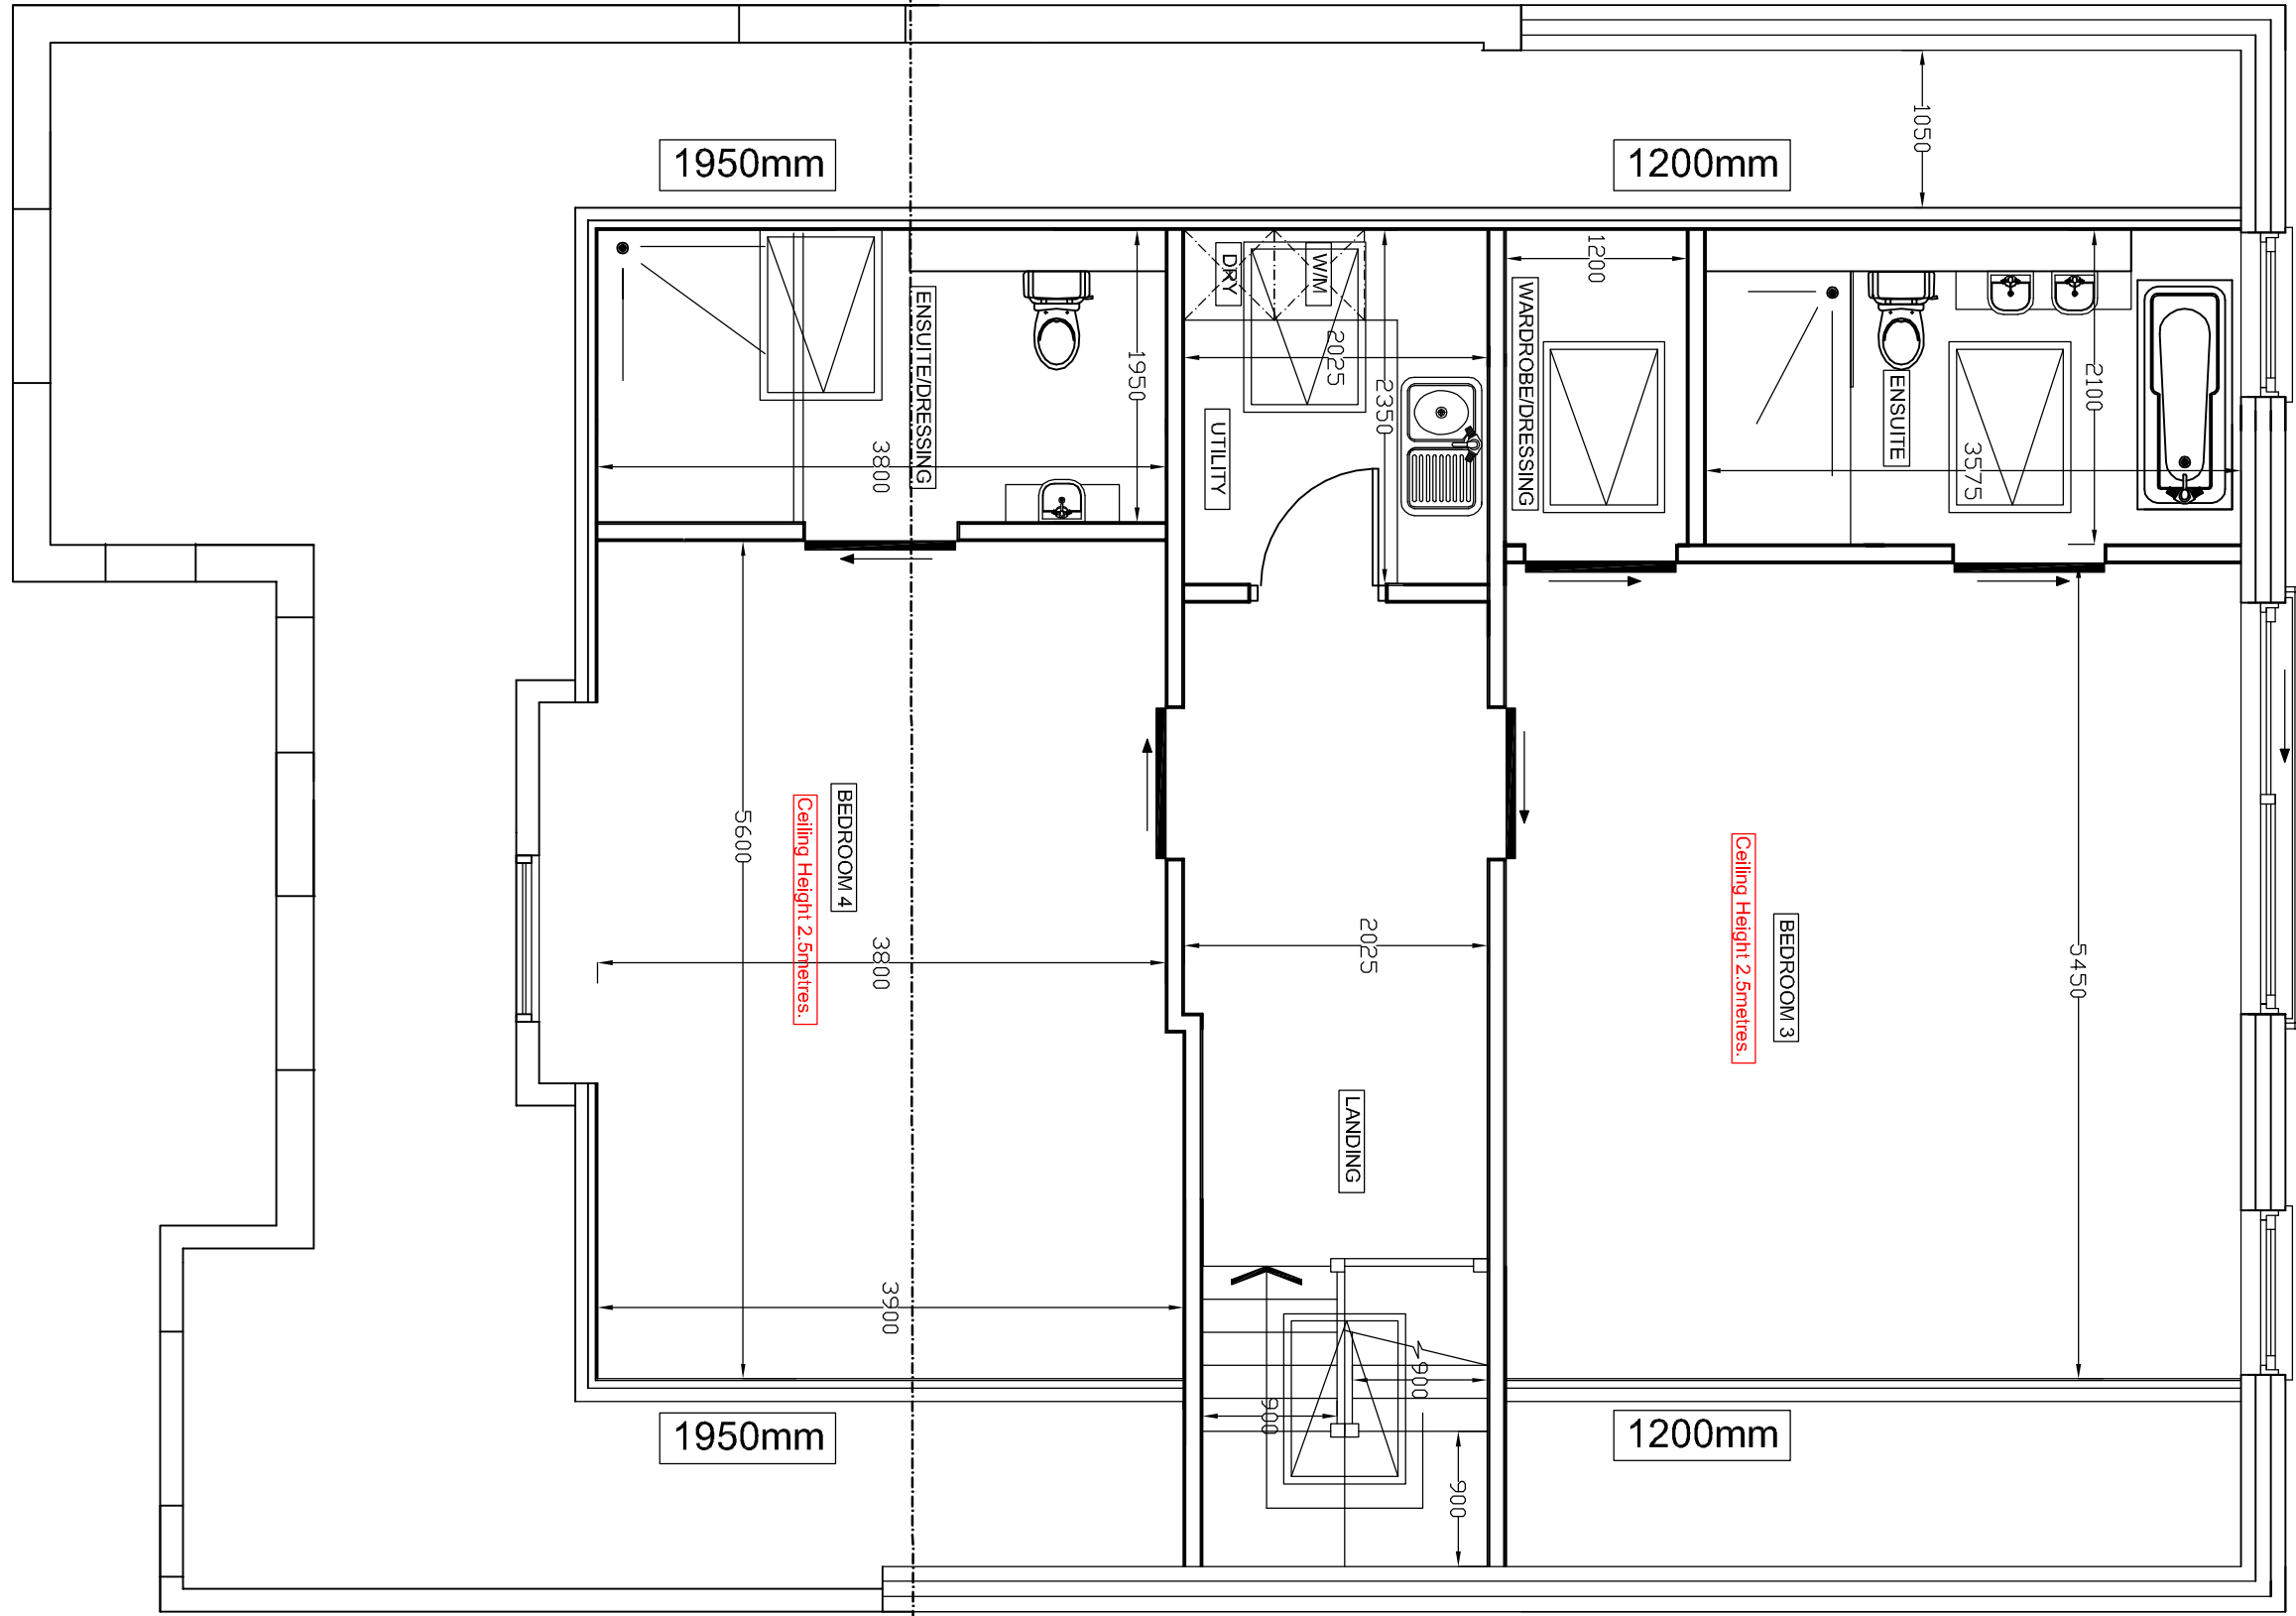

PROPOSED FIRST FLOOR
SCALE BAR 1:50 @ A1

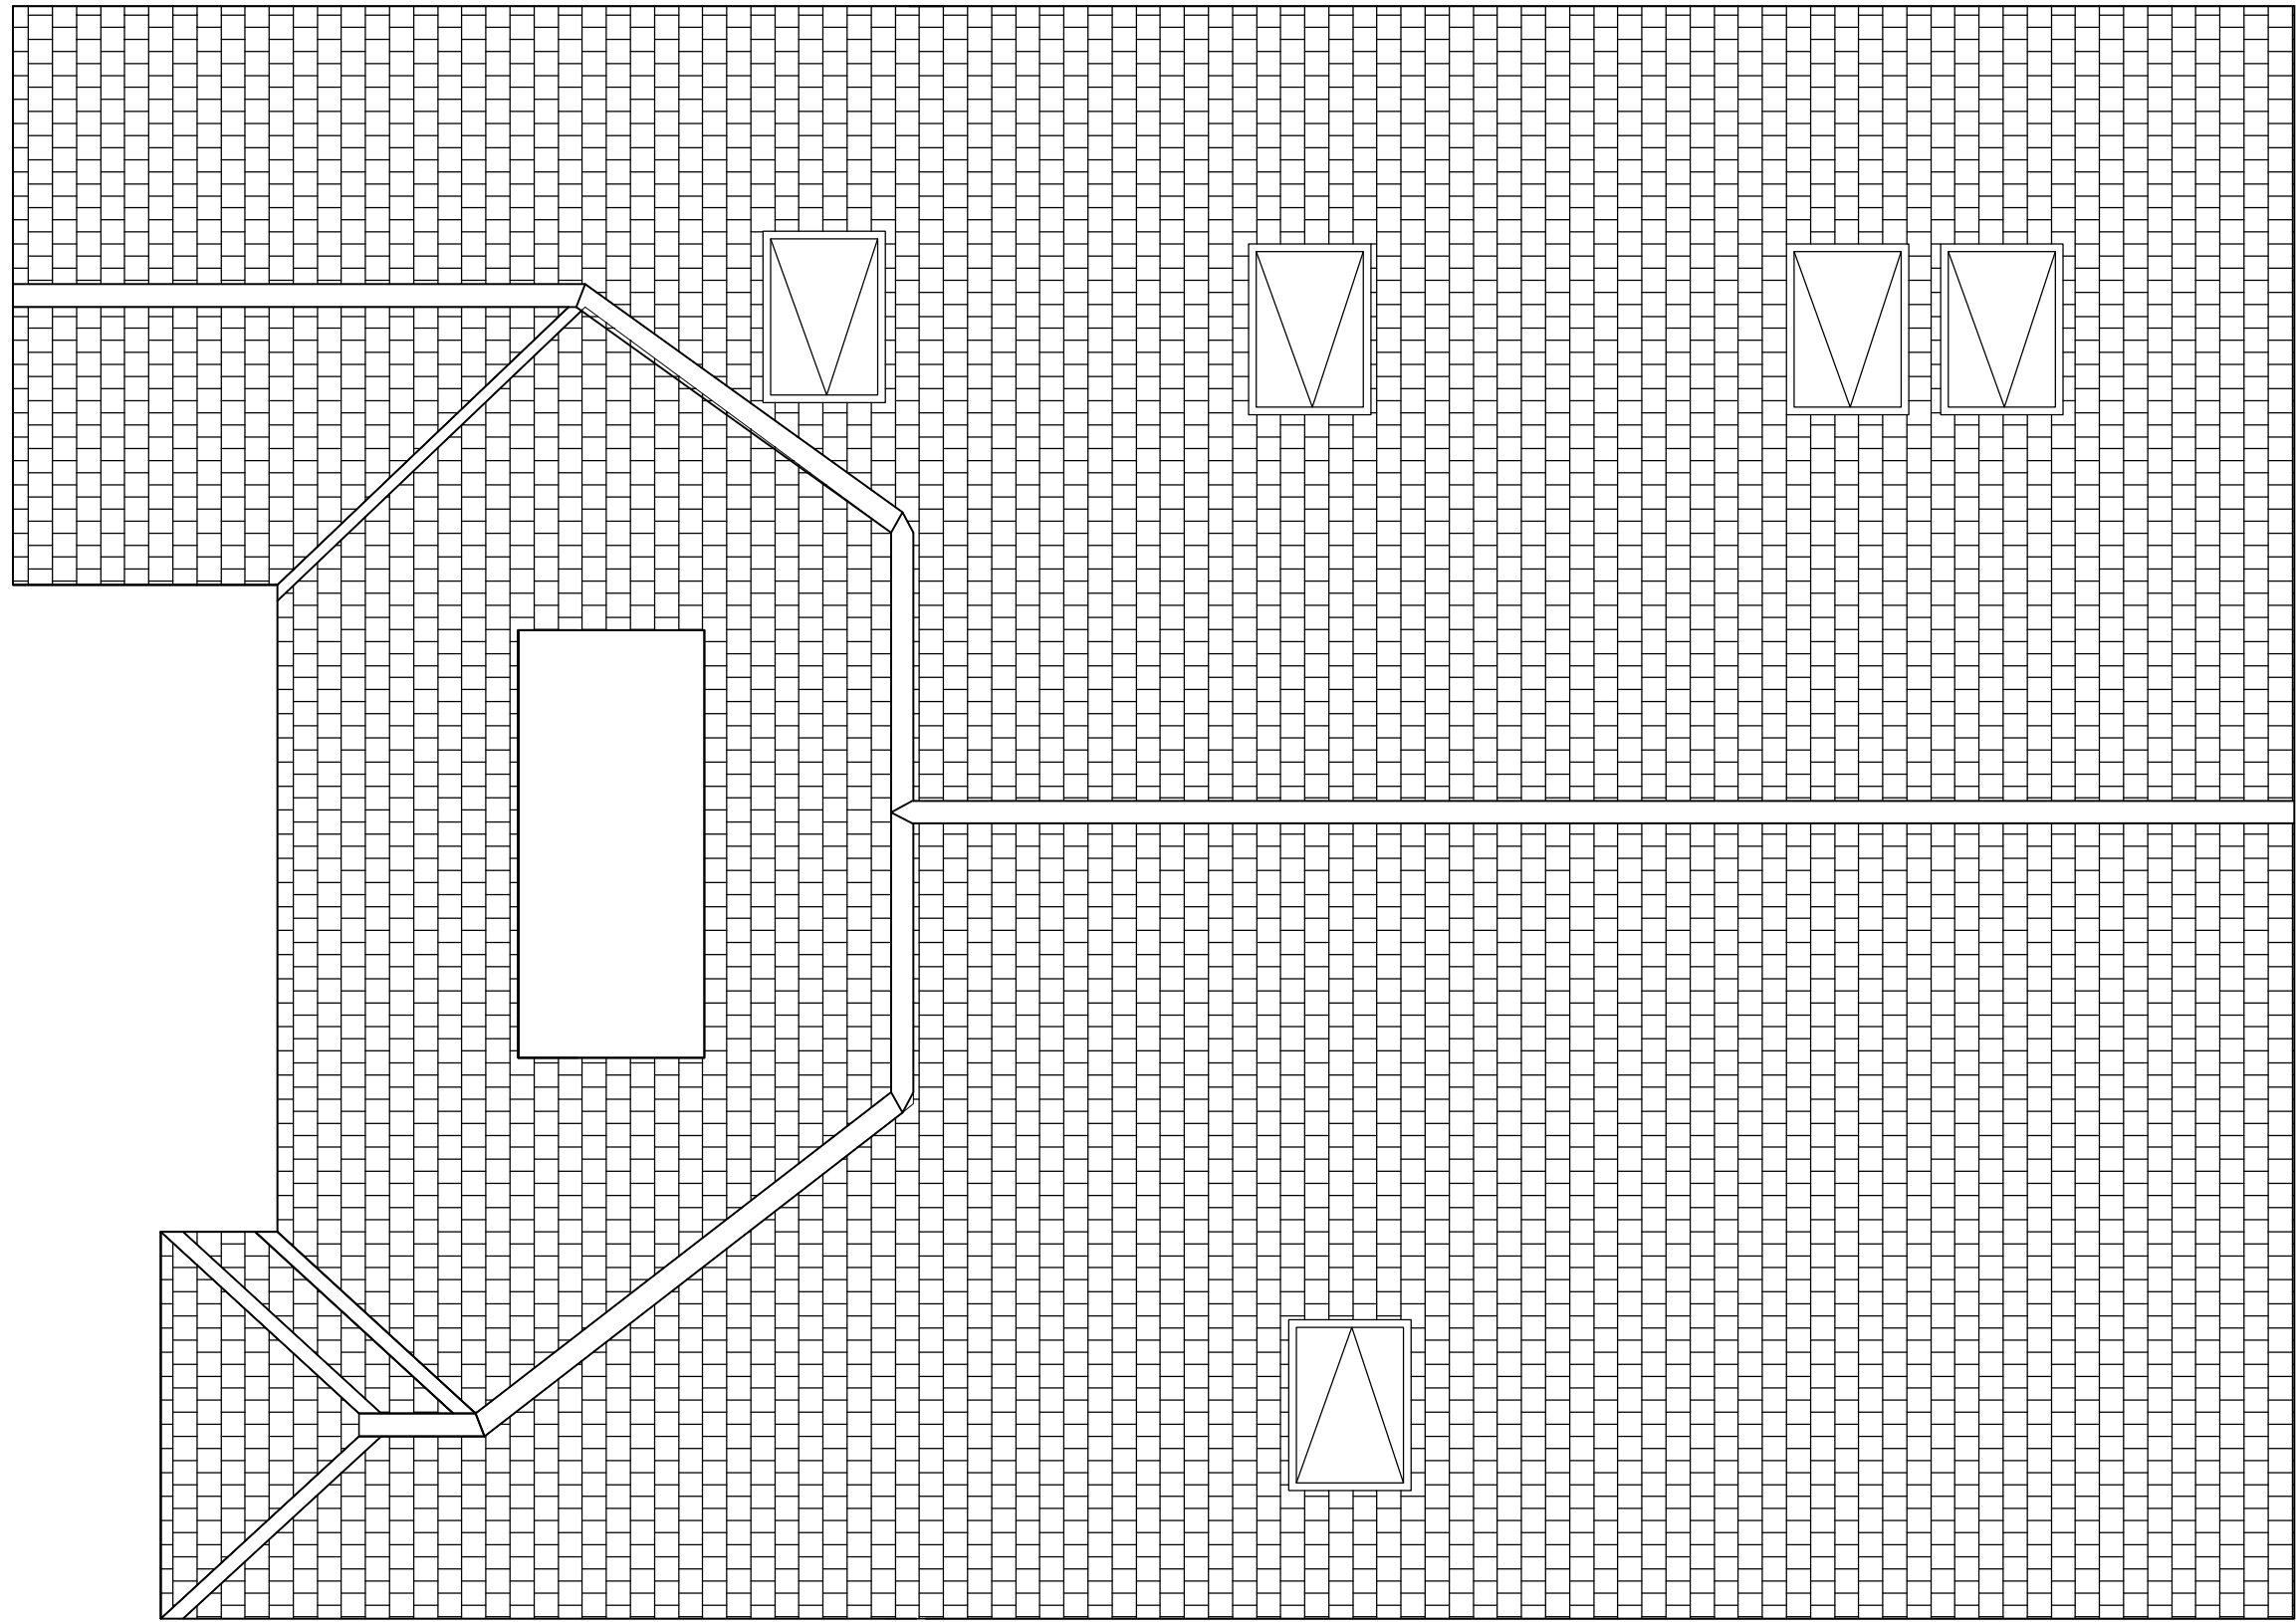

PROPOSED ROOF PLAN
SCALE BAR 1:50 @ A1

 

SCALE BAR 1:50 @ A1

Cotswold Residential Design Ltd

Oxford Office: 37/2 Cinnamon House Home Park,

Willesdon Road

Oxfordshire

OX18 3FU

Telephone: 0786763628

Email: info@cotswoldresidential.co.uk

Website: www.cotswoldresidential.co.uk

DRAWING TITLE: PROPOSED FLOOR PLANS

SITE ADDRESS: 7 STANLEY ROAD, NORTHWOOD.

SCALE: 1:50 @ A1

DATE: 27/09/21

DRAWN BY: BG

DRAWING NO: STANLEY/03 REVISION 1

REVISION	DESCRIPTION	DATE	BY
1	PLANS REVISED FOLLOWING CLIENTS COMMENTS	31.11.20	BG
2	PLANS REVISED FOLLOWING PLANNING COMMENTS	13.10.20	BG
3	PLANS REVISED FOLLOWING CLIENTS COMMENTS	23.11.20	BG
4	PLANS REVISED FOLLOWING PLANNING COMMENTS	24.07.22	BG
5	PLANS REVISED FOLLOWING CLIENTS COMMENTS	03.10.21	BG
6	PLANS REVISED FOLLOWING CLIENTS COMMENTS	03.10.21	BG
7	PLANS REVISED FOLLOWING CLIENTS COMMENTS	03.10.21	BG
8	PLANS REVISED FOLLOWING CLIENTS COMMENTS	20.09.21	BG