

Dimensions to be verified on site
DO NOT SCALE FROM THIS DRAWING.
Any areas indicated on this drawing are for guidance only. No responsibility is taken for their accuracy.

This drawing is the property of **Design Workshop Consultant Ltd**. Copyright is reserved by them and the drawing is issued on the condition that it is not copied, reproduced, retained or disclosed to any unauthorized person, either wholly or in part without the consent in writing of **Design Workshop Consultant Ltd**.

Site Address:

105, Goshawk Gardens,
Hayes,
UB4 8LD


Title:

Proposed Elevations

Scale: 1:100

Paper Size: A3

Rev	Date	Comments

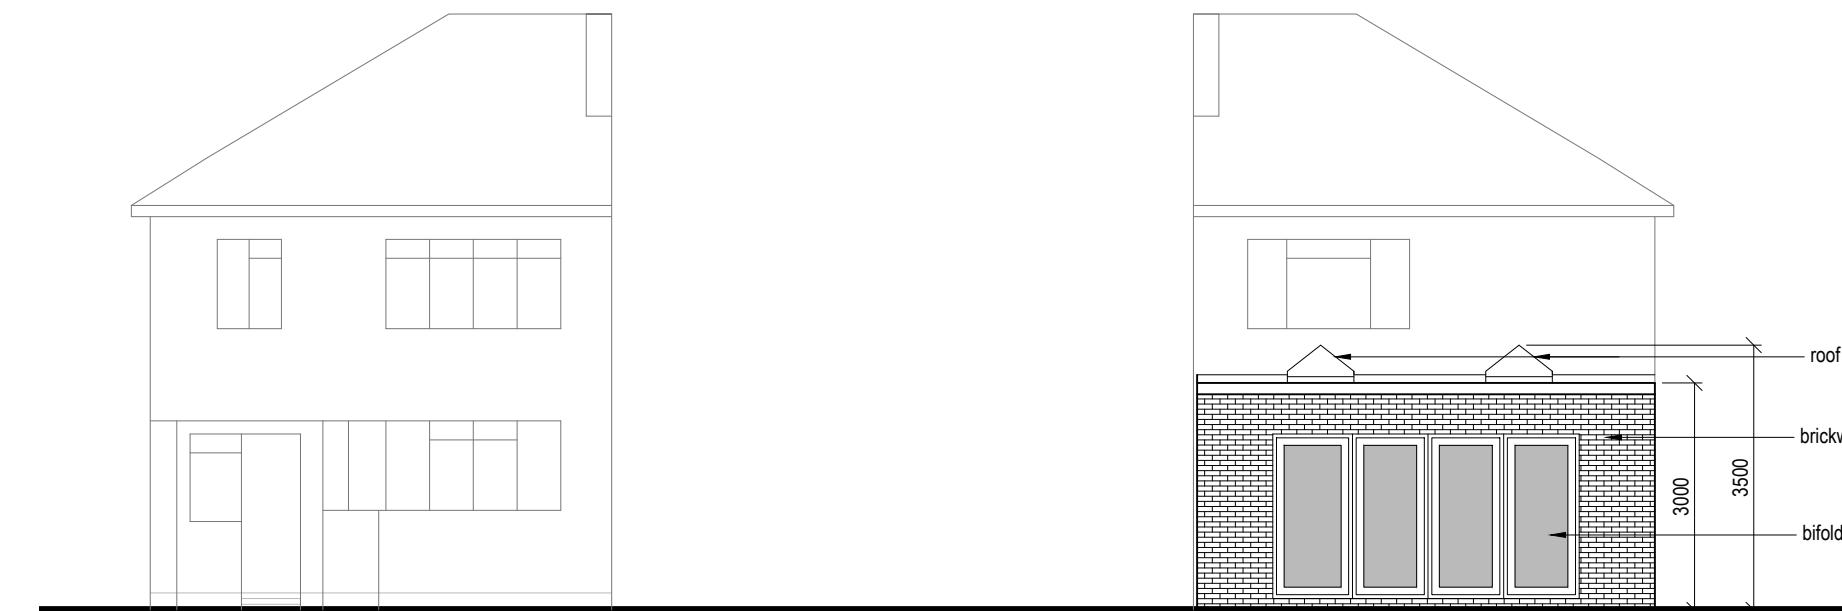


Front Elevation

0 1 2 3 4 5
metres 1:100 scale

Rear Elevation

0 1 2 3 4 5
metres 1:100 scale

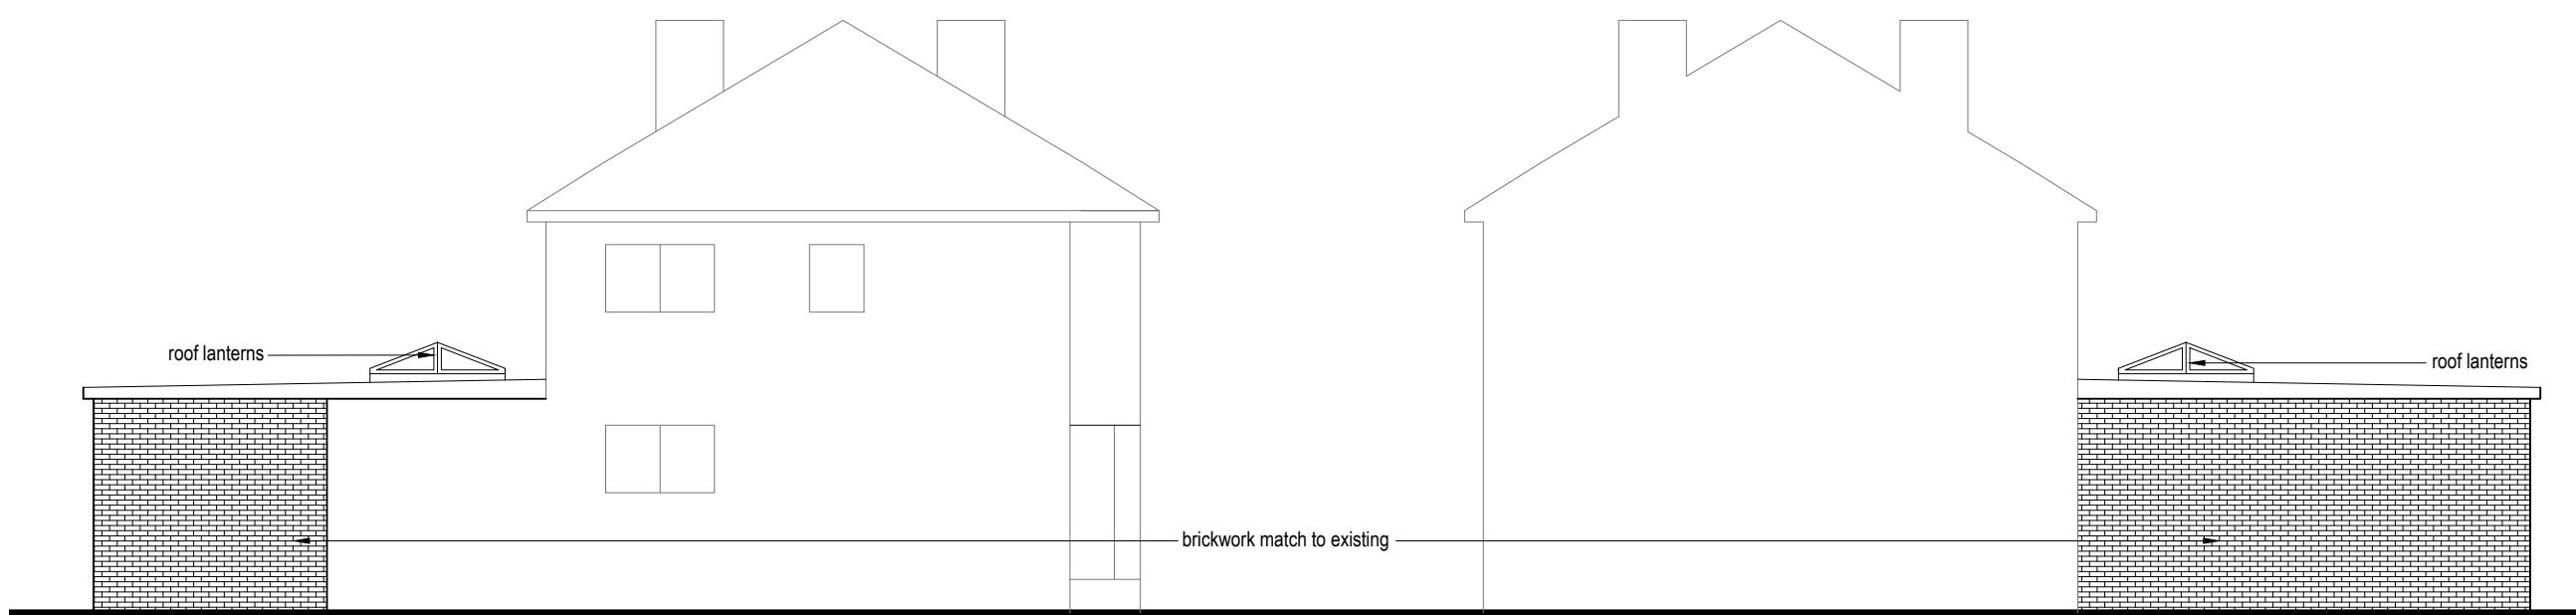


Side Elevation

0 1 2 3 4 5
metres 1:100 scale

Side Elevation

0 1 2 3 4 5
metres 1:100 scale

Drawn By: MP
Job Ref: 22080
Date: Aug 2022
Drawing No. PL - 04

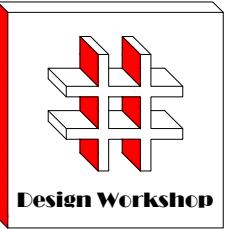

Design Workshop

Dimensions to be verified on site
DO NOT SCALE FROM THIS DRAWING.
Any areas indicated on this drawing are for guidance only. No responsibility is taken for their accuracy.

This drawing is the property of **Design Workshop Consultant Ltd**. Copyright is reserved by them and the drawing is issued on the condition that it is not copied, reproduced, retained or disclosed to any unauthorized person, either wholly or in part without the consent in writing of **Design Workshop Consultant Ltd**.

Site Address:

105, Goshawk Gardens,
Hayes,
UB4 8LD


Title:

Existing Elevations

Scale: 1:100

Paper Size: A3

Rev	Date	Comments

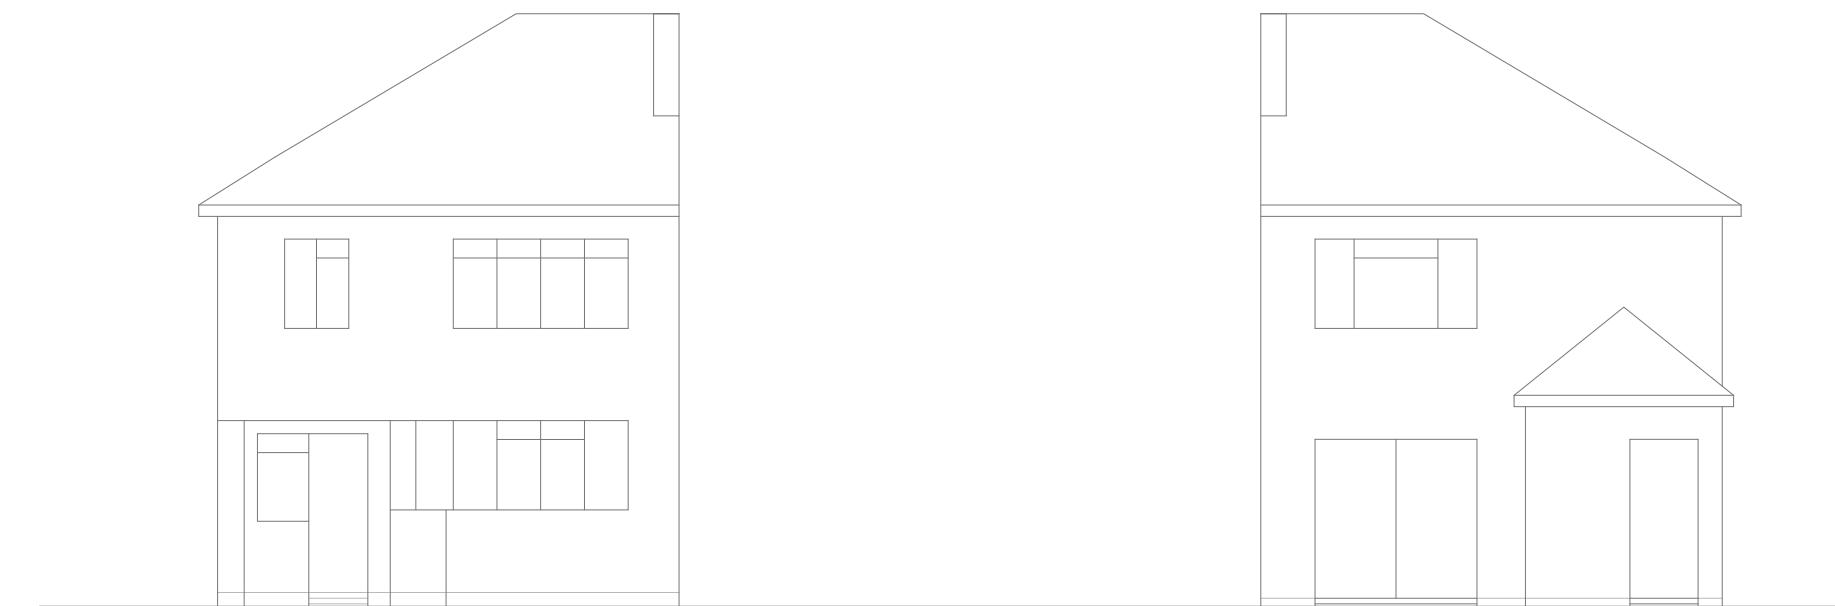


Front Elevation

0 1 2 3 4 5
metres 1:100 scale

Rear Elevation

0 1 2 3 4 5
metres 1:100 scale

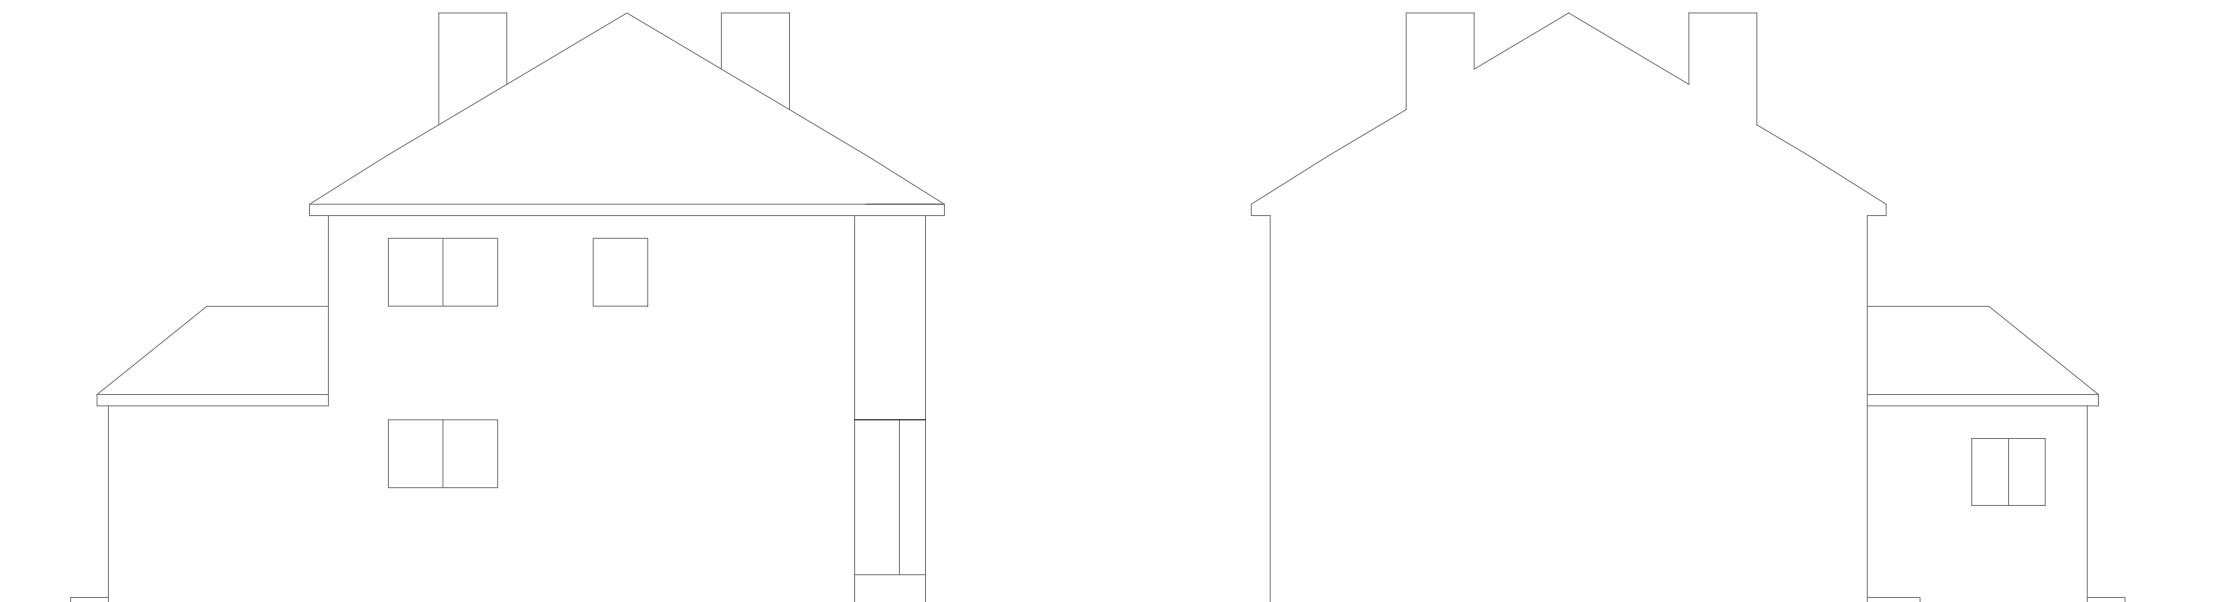


Side Elevation

0 1 2 3 4 5
metres 1:100 scale

Side Elevation

0 1 2 3 4 5
metres 1:100 scale

Drawn By: MP
Job Ref: 22080
Date: Aug 2022
Drawing No. PL - 03

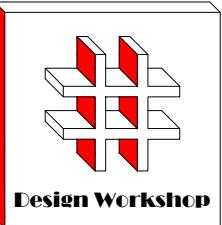

Dimensions to be verified on site
DO NOT SCALE FROM THIS DRAWING.
Any areas indicated on this drawing are for guidance only. No responsibility is taken for their accuracy.

This drawing is the property of **Design Workshop Consultant Ltd**. Copyright is reserved by them and the drawing is issued on the condition that it is not copied, reproduced, retained or disclosed to any unauthorized person, either wholly or in part without the consent in writing of **Design Workshop Consultant Ltd**.

Site Address:

105, Goshawk Gardens,
Hayes,
UB4 8LD

Title:


Existing & Proposed Ground Floor Plans

Scale: 1:50, 1:100


Paper Size: A3

Rev Date Comments

Drawn By: MP
Job Ref: 22080
Date: Aug 2022
Drawing No. PL - 02

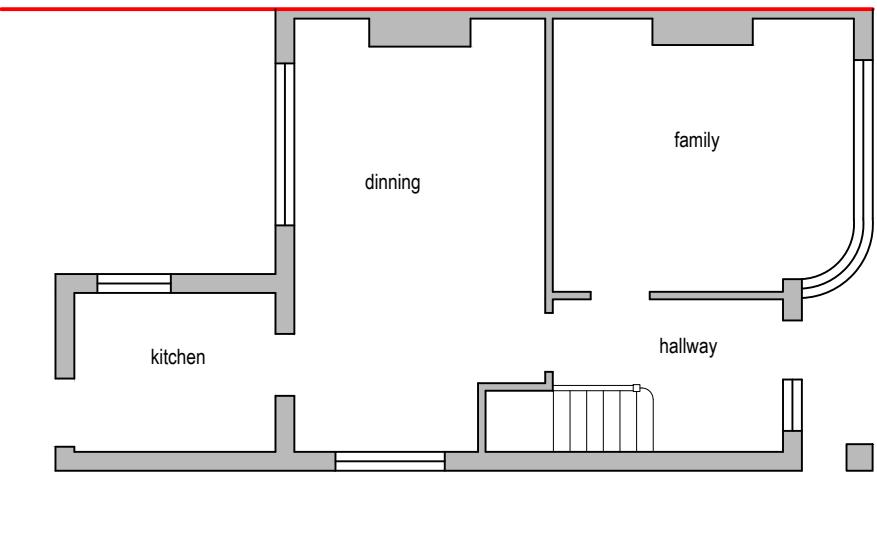


0 1 2 3 4 5
metres 1:100 scale

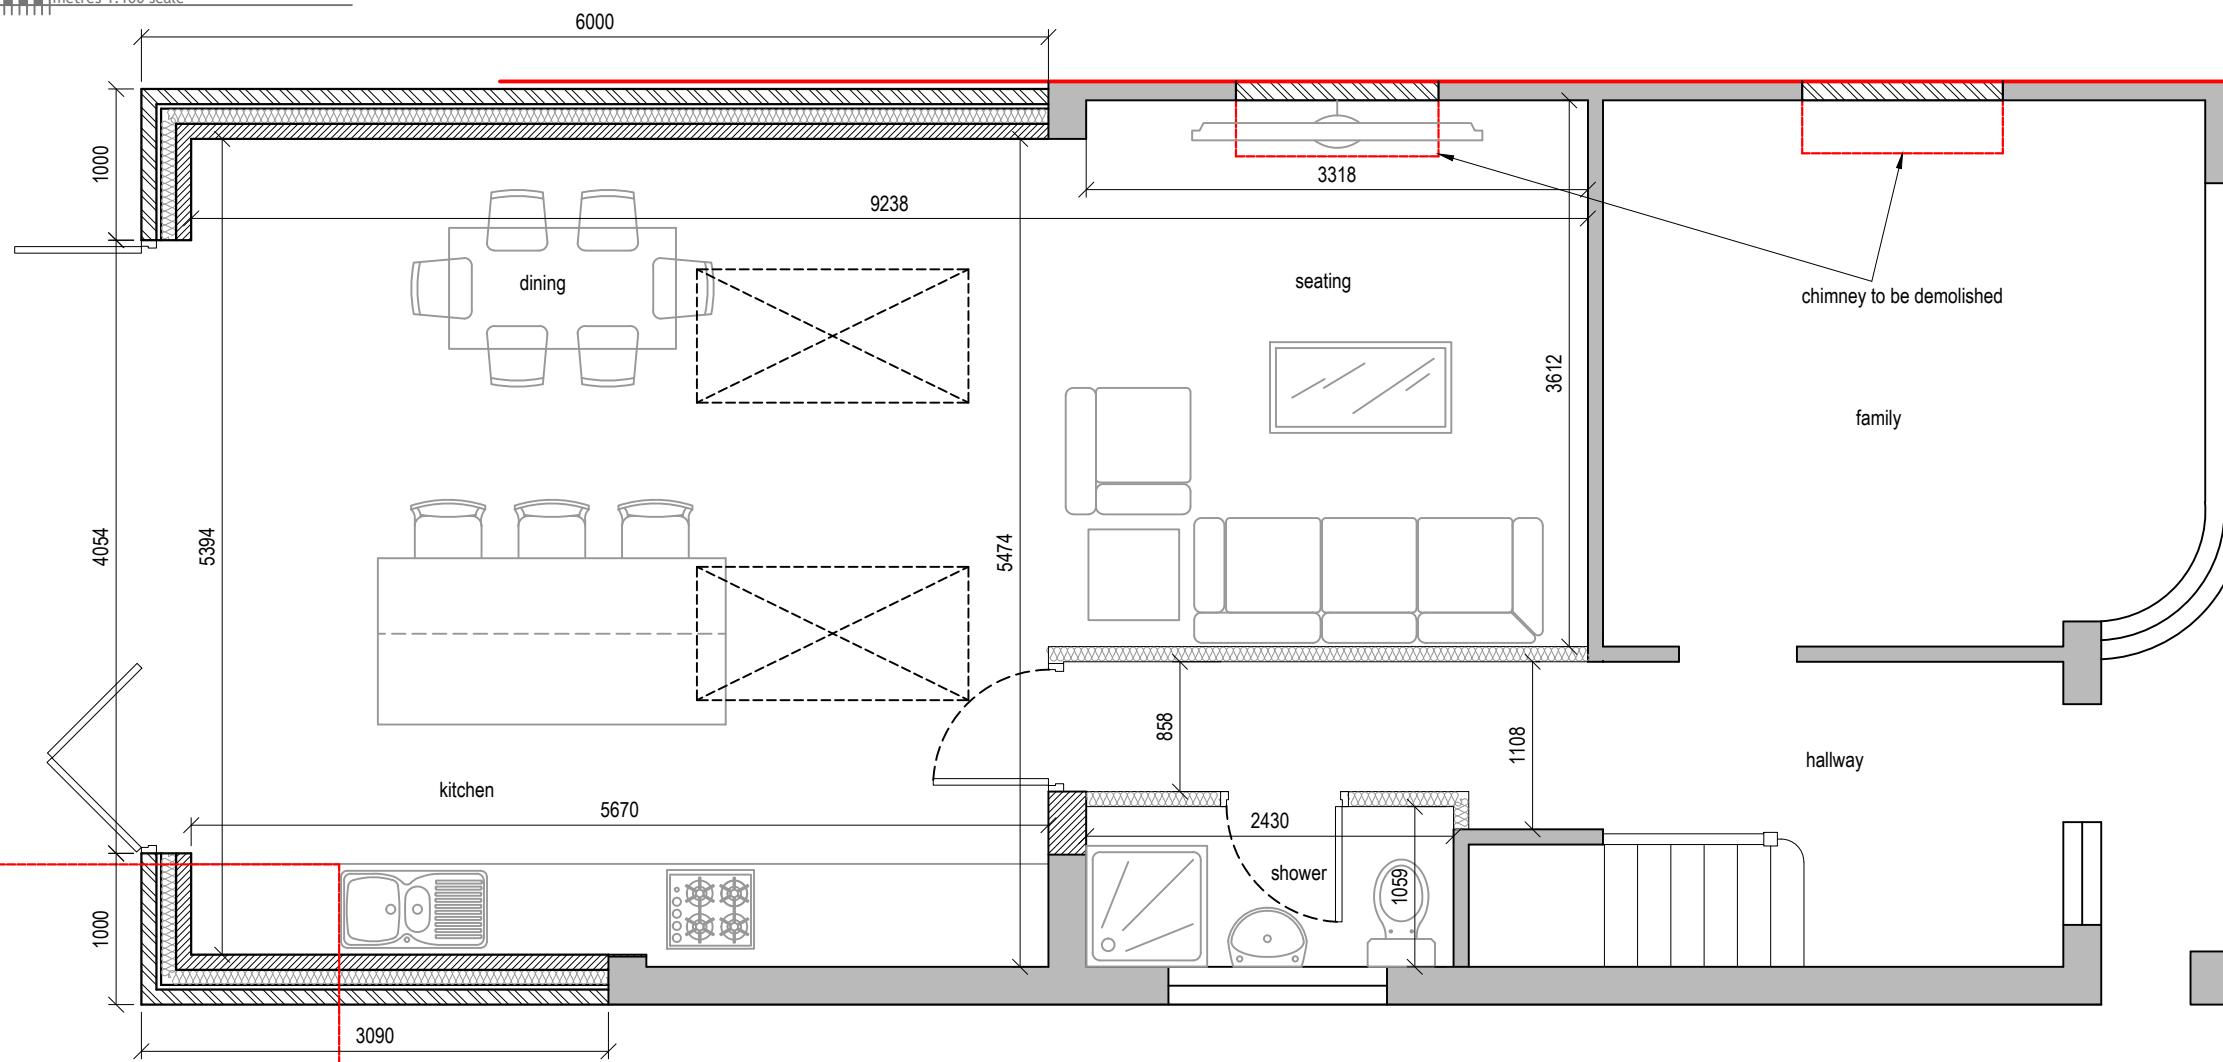


metres 1:100 scale

Drawn By: MP
Job Ref: 22080
Date: Aug 2022
Drawing No. PL - 02

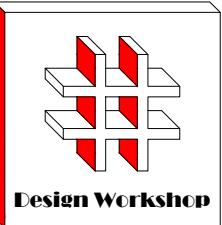

Proposed Extension

107 Goshawk Existing Extension

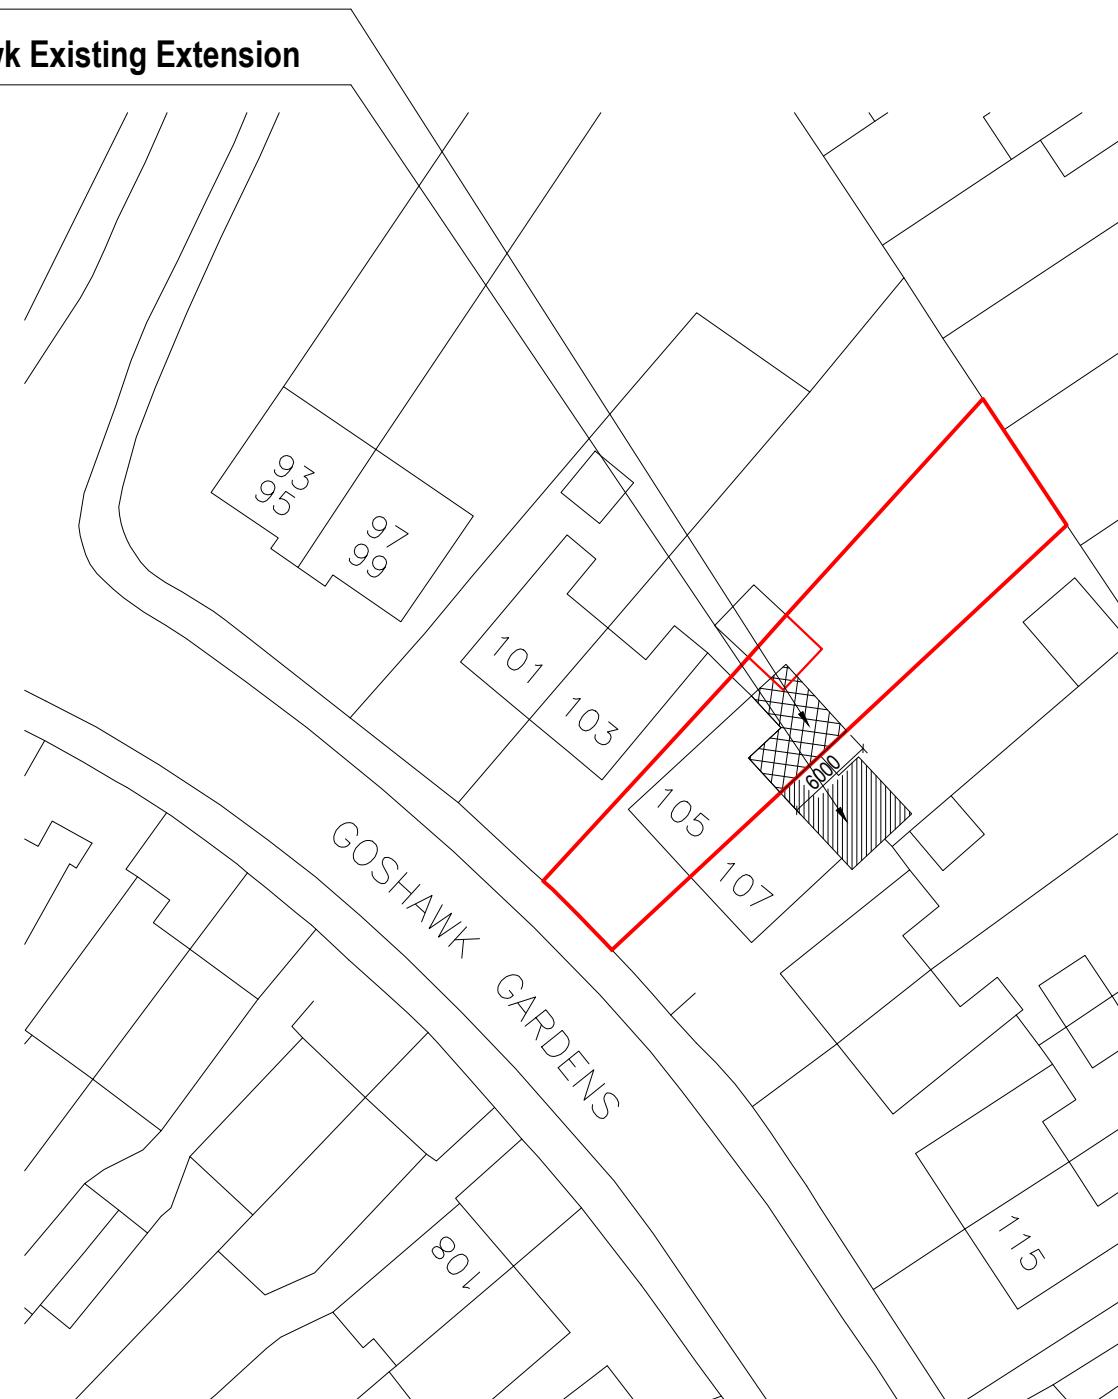

Block Plan

A horizontal scale bar marked in metres from 0 to 20 in increments of 5. The text 'metres 1:500 scale' is written below the bar.



Site Location

A scale bar marked from 0 to 50 metres in increments of 10. Below the bar, the text 'metres 1:1250 scale' is written.

dimensions to be verified on site
DO NOT SCALE FROM THIS DRAWING.
Any areas indicated on this drawing are for guidance
only. No responsibility is taken for their accuracy.

This drawing is the property of **Design Workshop Consultant Ltd**. Copyright is reserved by them and the drawing is issued on the condition that it is not copied, reproduced, retained or disclosed to any unauthorized person, either wholly or in part without the consent in writing of **Design Workshop Consultant Ltd**.

Site Address:

105, Goshawk Gardens,
Hayes,
UB4 8LD

Title:

Block and Location Plans

Scale: 1:500, 1:1250

aner Size:

Dev	Date	Comments
-----	------	----------

111 of 111

114 of 114

Drawn By: JM

Job Ref: 22080

Date: Dec 2022

Drawing No. PL - 01 Rev A