

Dimensions to be verified on site
DO NOT SCALE FROM THIS DRAWING.
Any areas indicated on this drawing are for guidance only.No responsibility is taken for their accuracy.

This drawing is the property of **Design Workshop Consultant Ltd** Copyright is reserved by them and the drawing is issued on the condition that it is not copied, reproduced, retained or disclosed to any unauthorized person, either wholly or in part without the consent in writing of **Design Workshop Consultant Ltd**

Site Address:

105, Goshawk Gardens,
Hayes,
UB4 8LD

Title:


Proposed Elevations

Scale: 1:100

Paper Size: A3

Rev	Date	Comments



Drawn By: MP
Job Ref: 22080
Date: Aug 2022
Drawing No. PL - 04

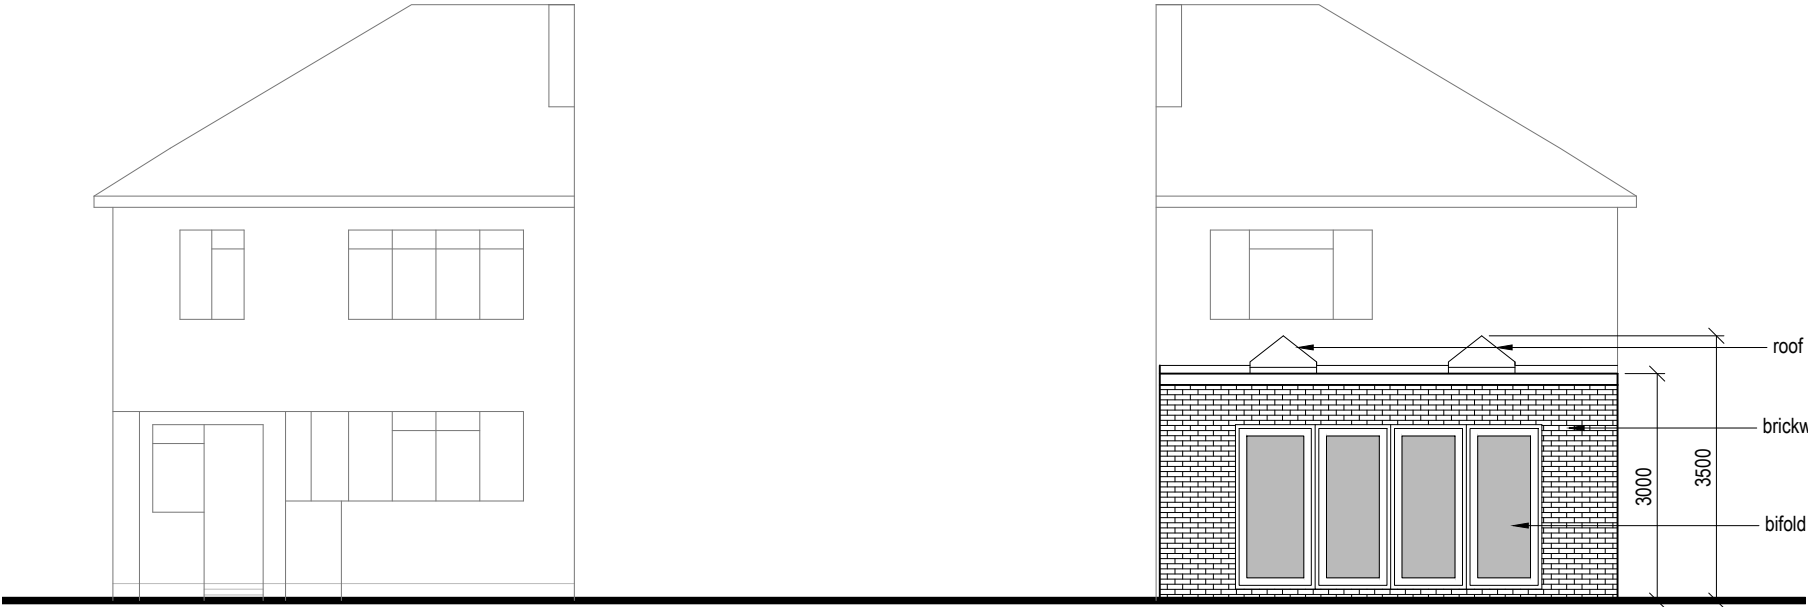

Front Elevation




Rear Elevation

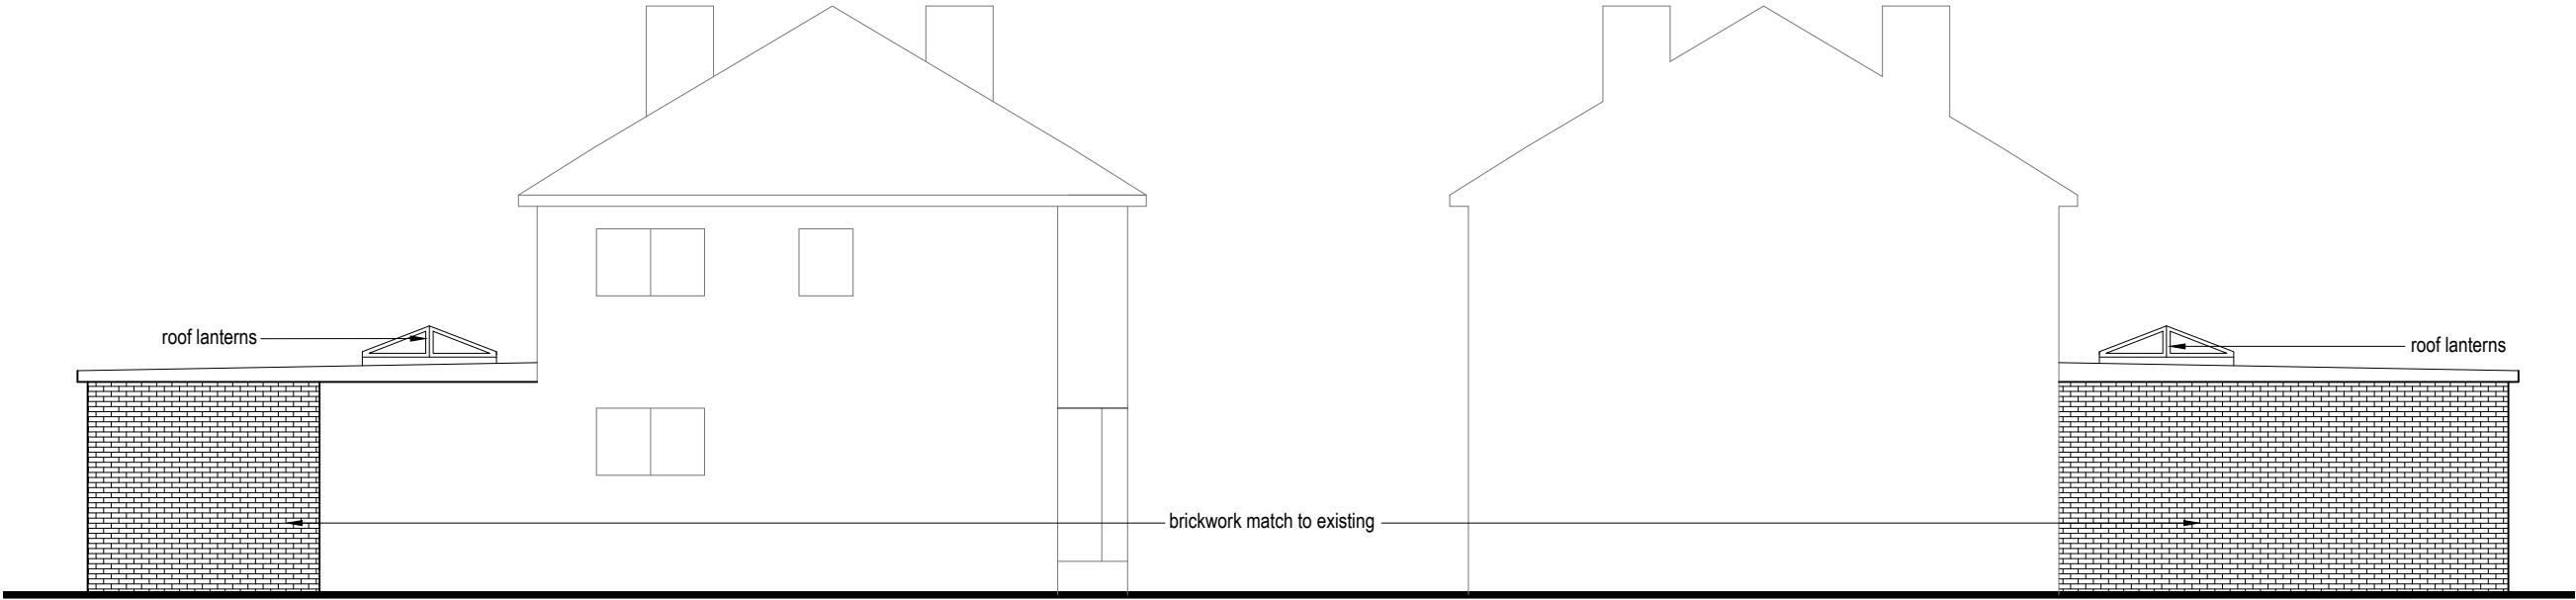 


Side Elevation



Side Elevation

 

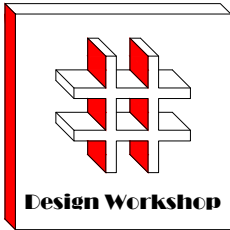

Dimensions to be verified on site
DO NOT SCALE FROM THIS DRAWING.
Any areas indicated on this drawing are for guidance only.No responsibility is taken for their accuracy.

This drawing is the property of **Design Workshop Consultant Ltd** Copyright is reserved by them and the drawing is issued on the condition that it is not copied, reproduced, retained or disclosed to any unauthorized person, either wholly or in part without the consent in writing of **Design Workshop Consultant Ltd**

Site Address:

105, Goshawk Gardens,
Hayes,
UB4 8LD

Title:

Existing Elevations

Scale: 1:100

Paper Size: A3

Rev	Date	Comments



Drawn By: MP
Job Ref: 22080
Date: Aug 2022
Drawing No. PL - 03



Front Elevation



Rear Elevation

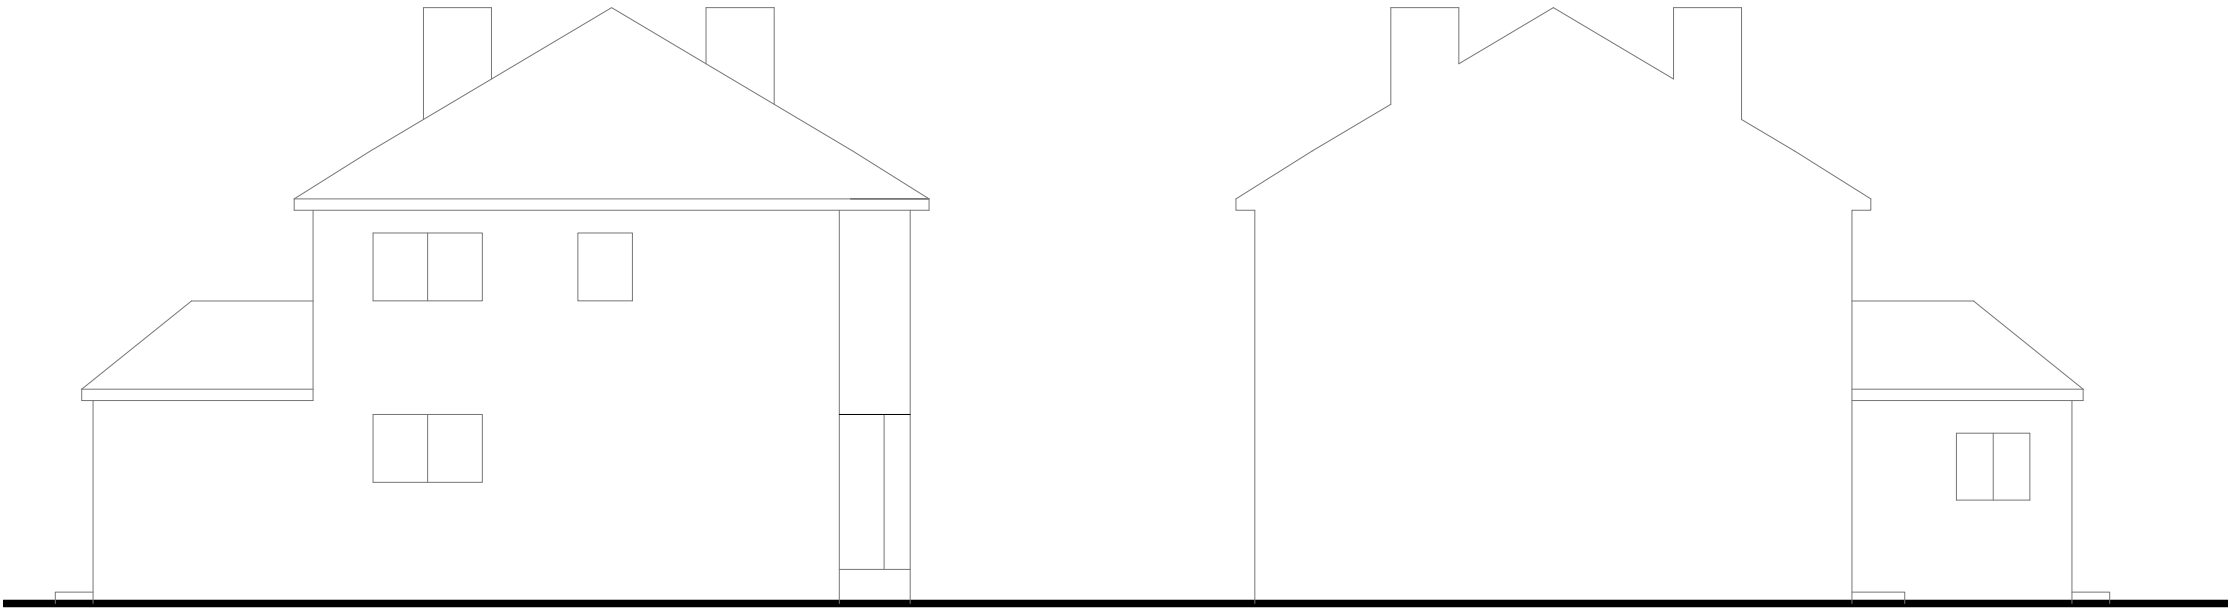 


Side Elevation



Side Elevation



 

Site Address:

Title:

Scale: 1:50, 1:100

Paper Size: A3


Rev	Date	Comments
-----	------	----------

Drawn By: MP


Job Ref: 22080

Date: Aug 2022

Drawing No. PL - 02

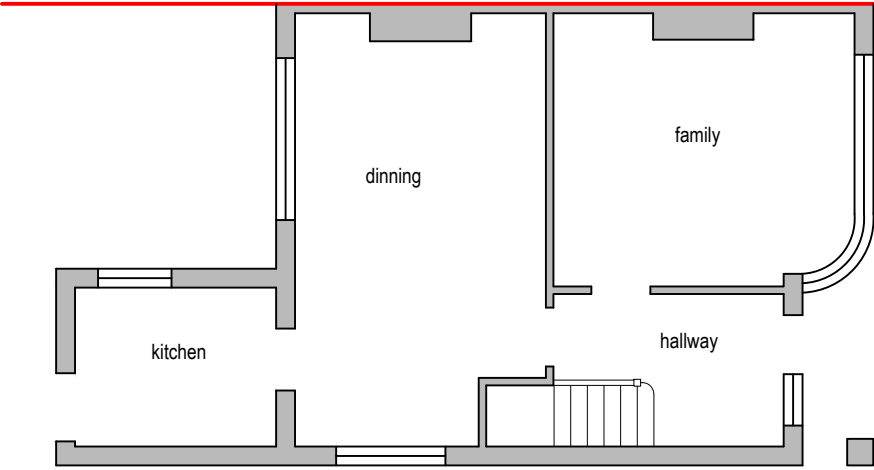

Existing Ground Floor Plan

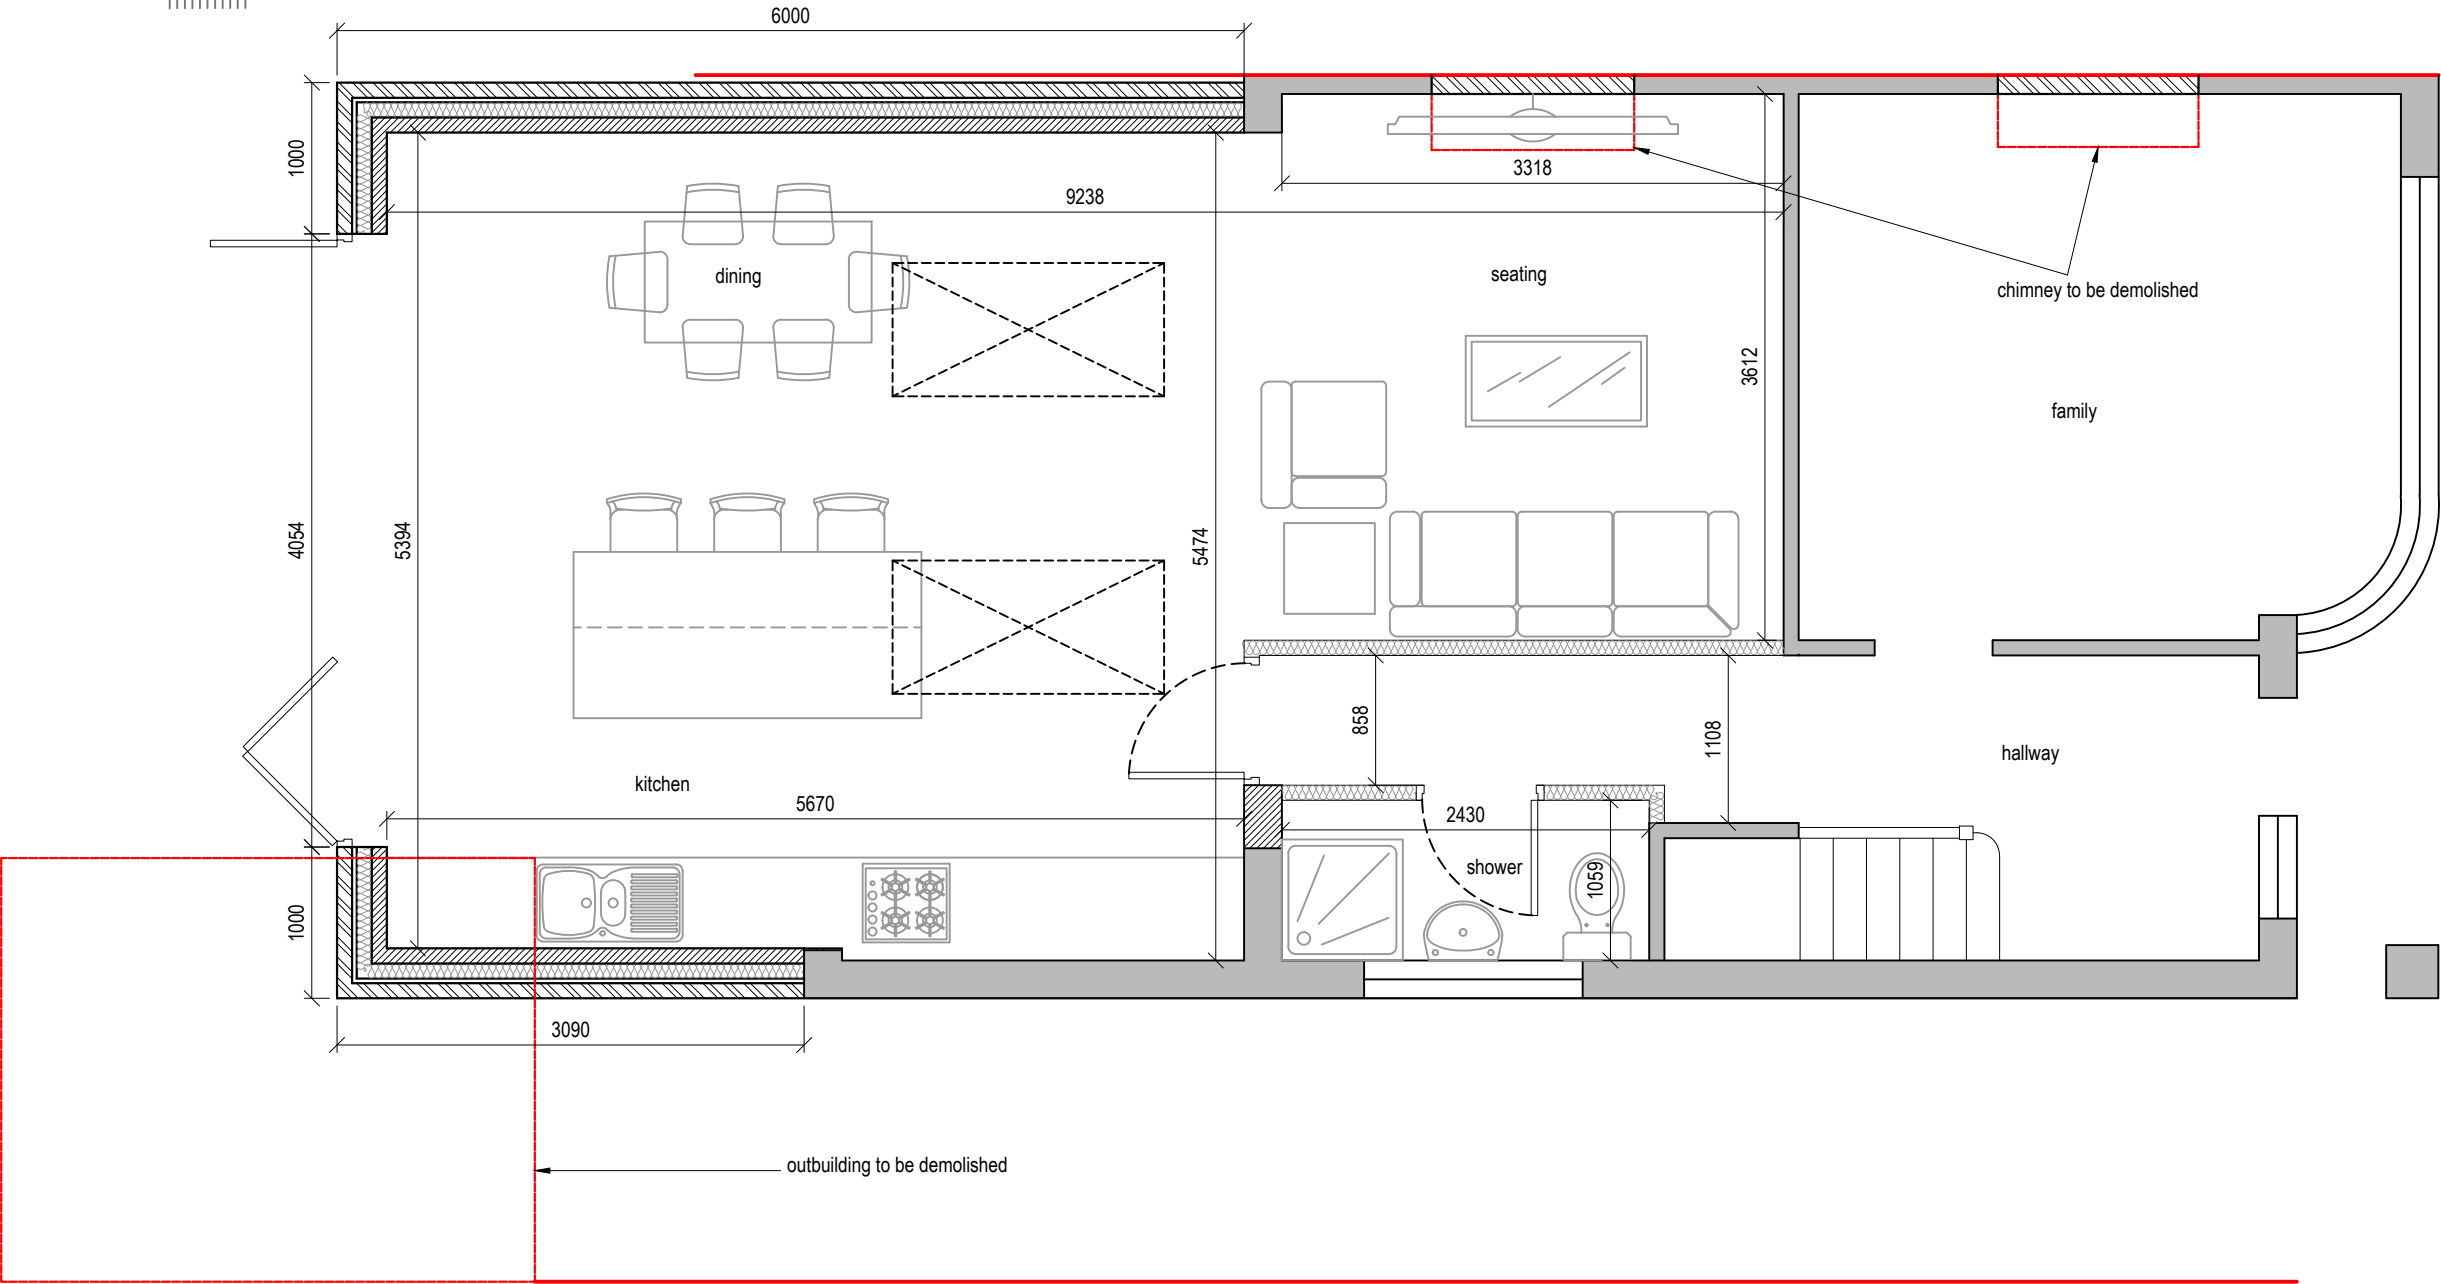

Proposed Ground Floor Plan



0 5 10 15 20 25
metres 1:500 scale

