


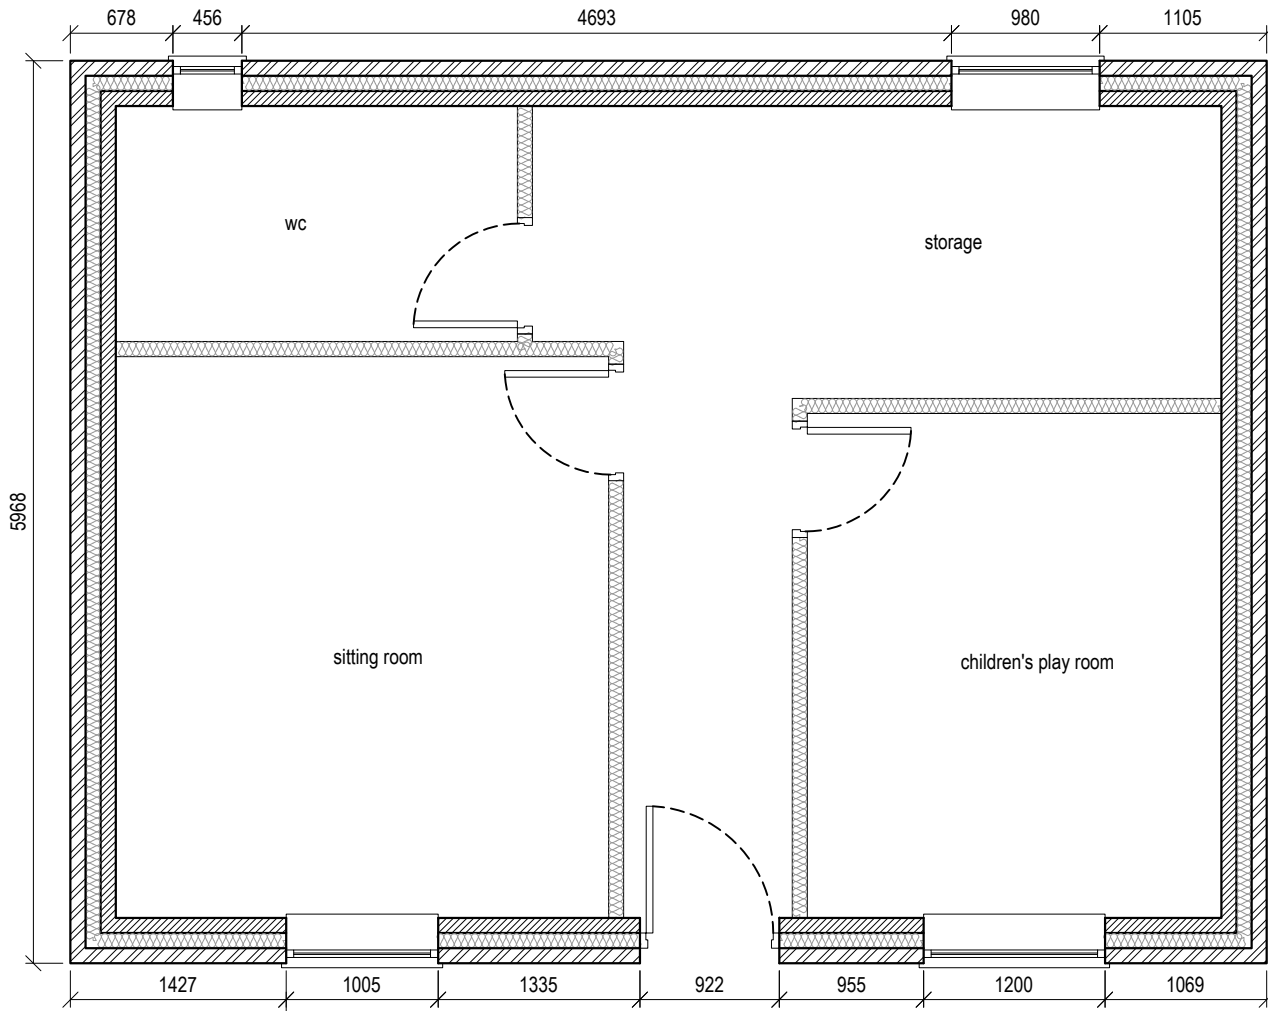


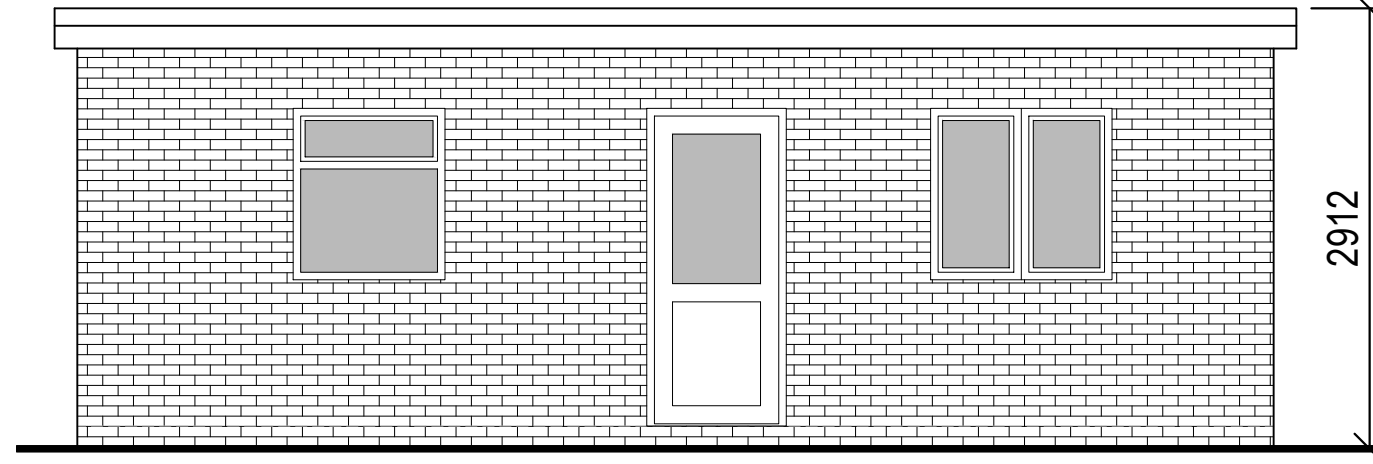



Proposed Outbuilding Plan

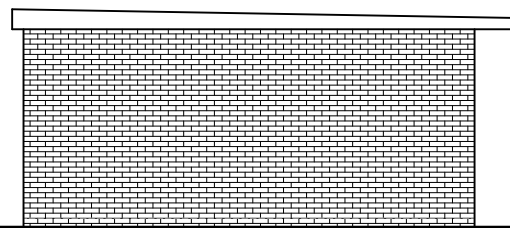



Front Elevation

 

Side Elevation

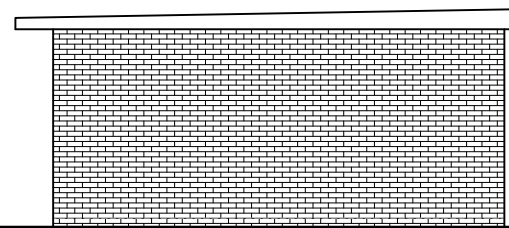 

Side Elevation

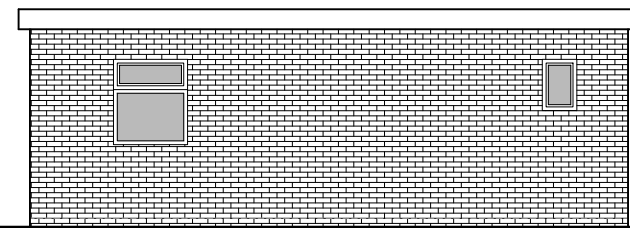 

Rear Elevation



Dimensions to be verified on site
DO NOT SCALE FROM THIS DRAWING.
Any areas indicated on this drawing are for guidance only.No responsibility is taken for their accuracy.

This drawing is the property of **Design Workshop Consultant Ltd** Copyright is reserved by them and the drawing is issued on the condition that it is not copied, reproduced, retained or disclosed to any unauthorized person, either wholly or in part without the consent in writing of **Design Workshop Consultant Ltd**

Site Address:

105, Goshawk Gardens,
Hayes,
UB4 8LD

Title:

Proposed Outbuilding Plan &
Elevations


Scale: 1:50, 1:100

Paper Size: A3

Rev	Date	Comments
-----	------	----------

Drawn By:	JM
Job Ref:	22080
Date:	Nov 2022
Drawing No.	PL - 02

Proposed Extension

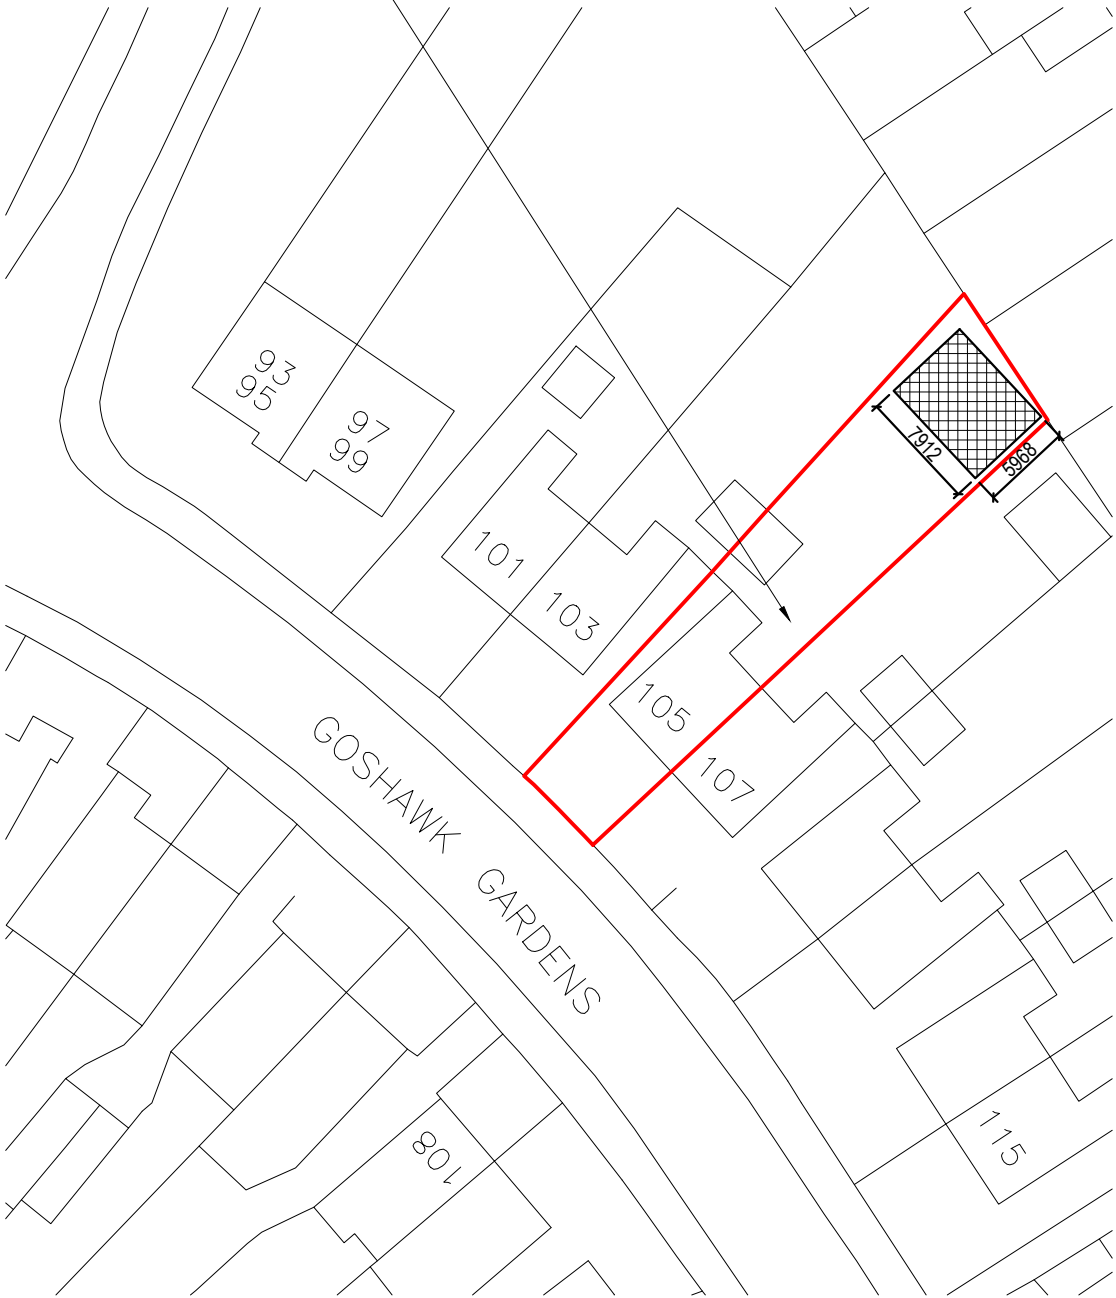

Block Plan

