

Dimensions to be verified on site
DO NOT SCALE FROM THIS DRAWING.
Any areas indicated on this drawing are for guidance only. No responsibility is taken for their accuracy.

This drawing is the property of **Design Workshop Consultant Ltd**. Copyright is reserved by them and the drawing is issued on the condition that it is not copied, reproduced, retained or disclosed to any unauthorized person, either wholly or in part without the consent in writing of **Design Workshop Consultant Ltd**.

Site Address:

105, Goshawk Gardens,
Hayes,
UB4 8LD

Title:

Proposed Elevations



Scale: 1:100

Paper Size: A3


Rev	Date	Comments




Front Elevation

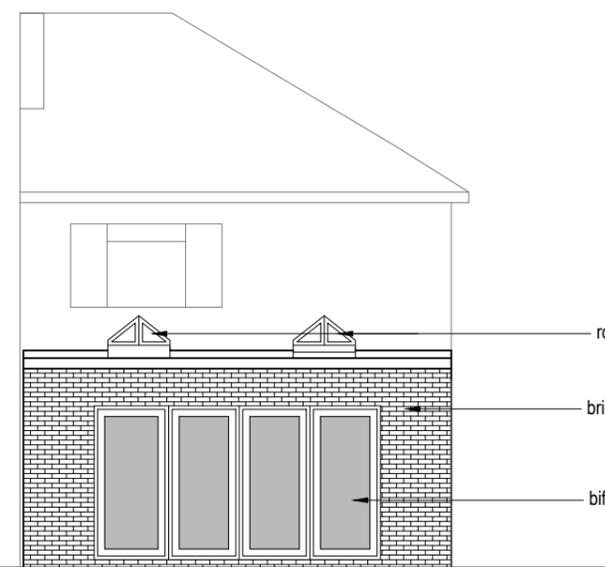 



Rear Elevation

 


roof lanterns
brickwork match to existing
bifold door

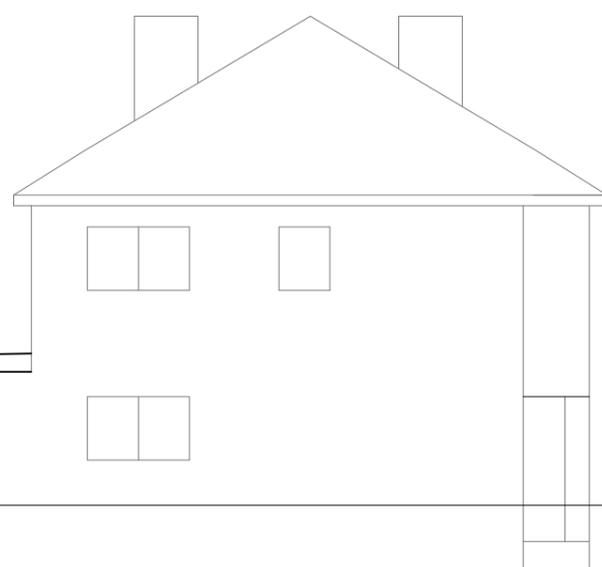

Side Elevation

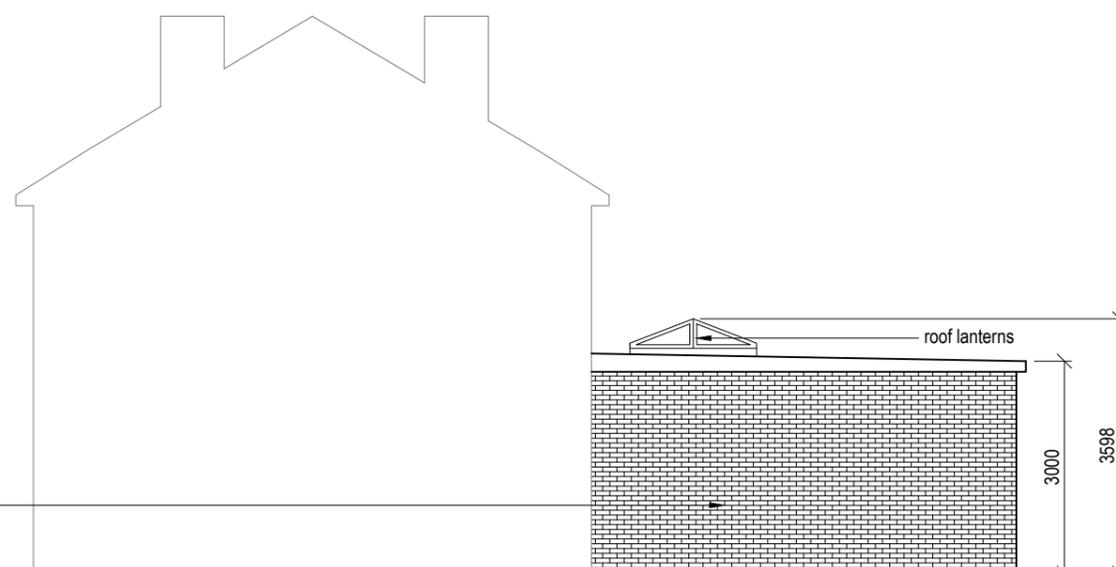 

Side Elevation

 


brickwork match to existing

roof lanterns

roof lanterns

3000
3598

Drawn By: MP
Job Ref: 22080
Date: Jan 2026
Drawing No. PL - 04

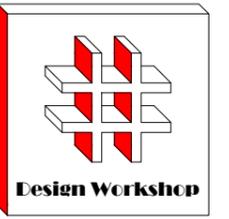

Dimensions to be verified on site
DO NOT SCALE FROM THIS DRAWING.
Any areas indicated on this drawing are for guidance only. No responsibility is taken for their accuracy.

This drawing is the property of **Design Workshop Consultant Ltd**. Copyright is reserved by them and the drawing is issued on the condition that it is not copied, reproduced, retained or disclosed to any unauthorized person, either wholly or in part without the consent in writing of **Design Workshop Consultant Ltd**.

Site Address:

105, Goshawk Gardens,
Hayes,
UB4 8LD


Title:

Existing Elevations

Scale: 1:100

Paper Size: A3


Rev	Date	Comments

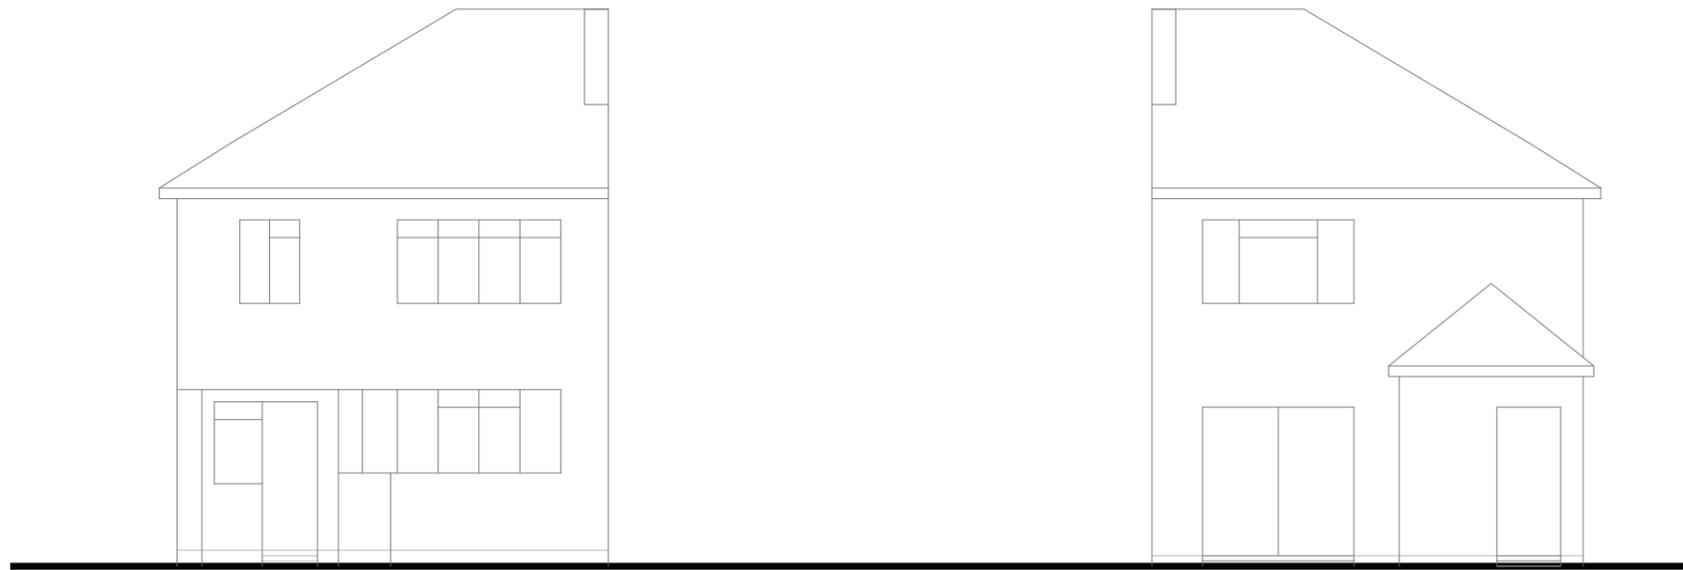

Front Elevation




Rear Elevation

 


Side Elevation



Side Elevation

 

Drawn By: MP
Job Ref: 22080
Date: Jan 2026
Drawing No. PL - 03

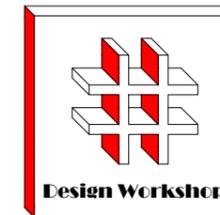

Dimensions to be verified on site
DO NOT SCALE FROM THIS DRAWING.
Any areas indicated on this drawing are for guidance only. No responsibility is taken for their accuracy.

This drawing is the property of **Design Workshop Consultant Ltd**. Copyright is reserved by them and the drawing is issued on the condition that it is not copied, reproduced, retained or disclosed to any unauthorized person, either wholly or in part without the consent in writing of **Design Workshop Consultant Ltd**.

Site Address:

105, Goshawk Gardens,
Hayes,
UB4 8LD

Title:

Block and Location
Plans



Scale: 1:500, 1:1250

Paper Size: A3

Rev	Date	Comments

Drawn By: JM
Job Ref: 22080
Date: Jan2026
Drawing No. PL - 01

Proposed Extension

107 Goshawk Existing Extension



Block Plan



Site Location

